

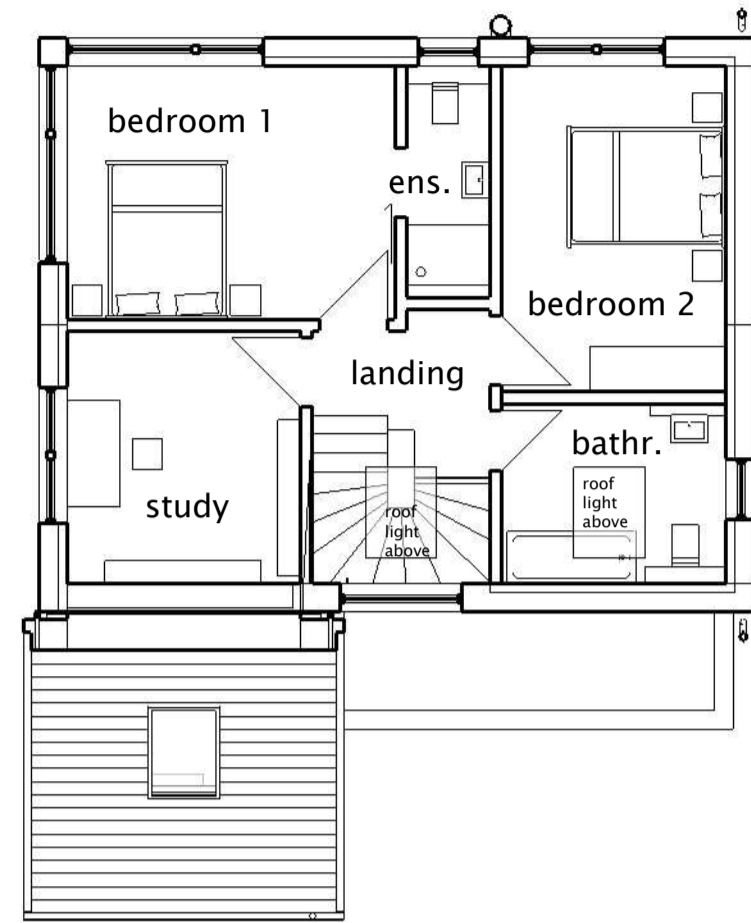


proposed ground floor plan 1:100

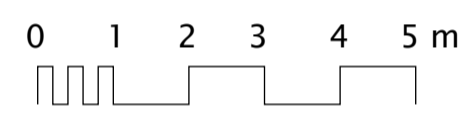


proposed first floor plan 1:100

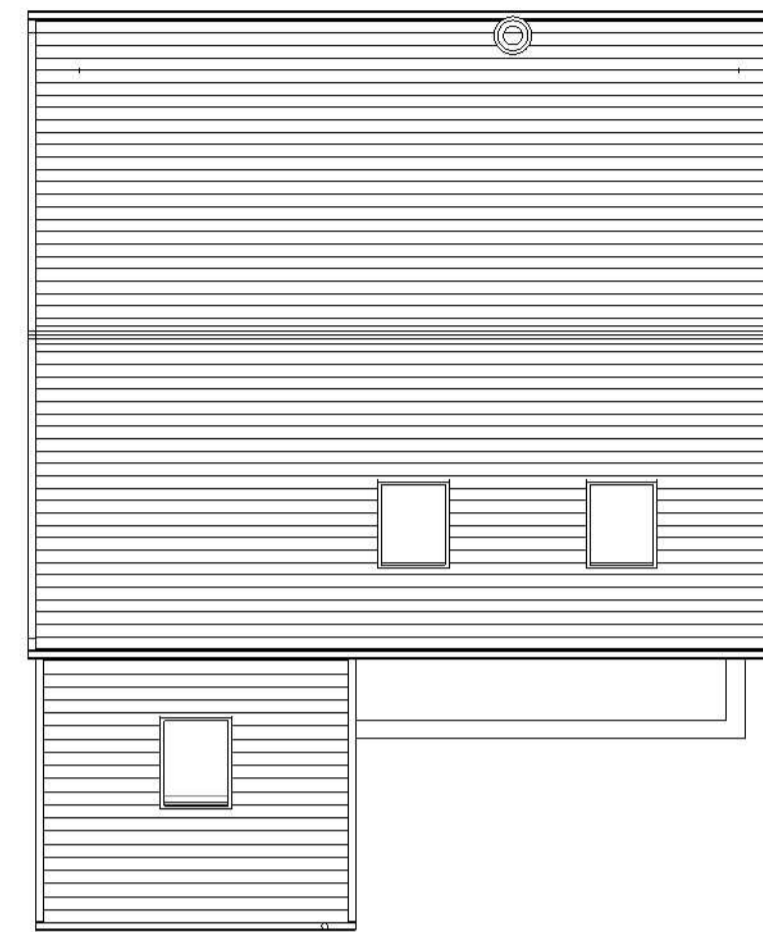



proposed roof plan 1:100




proposed site section 1:100

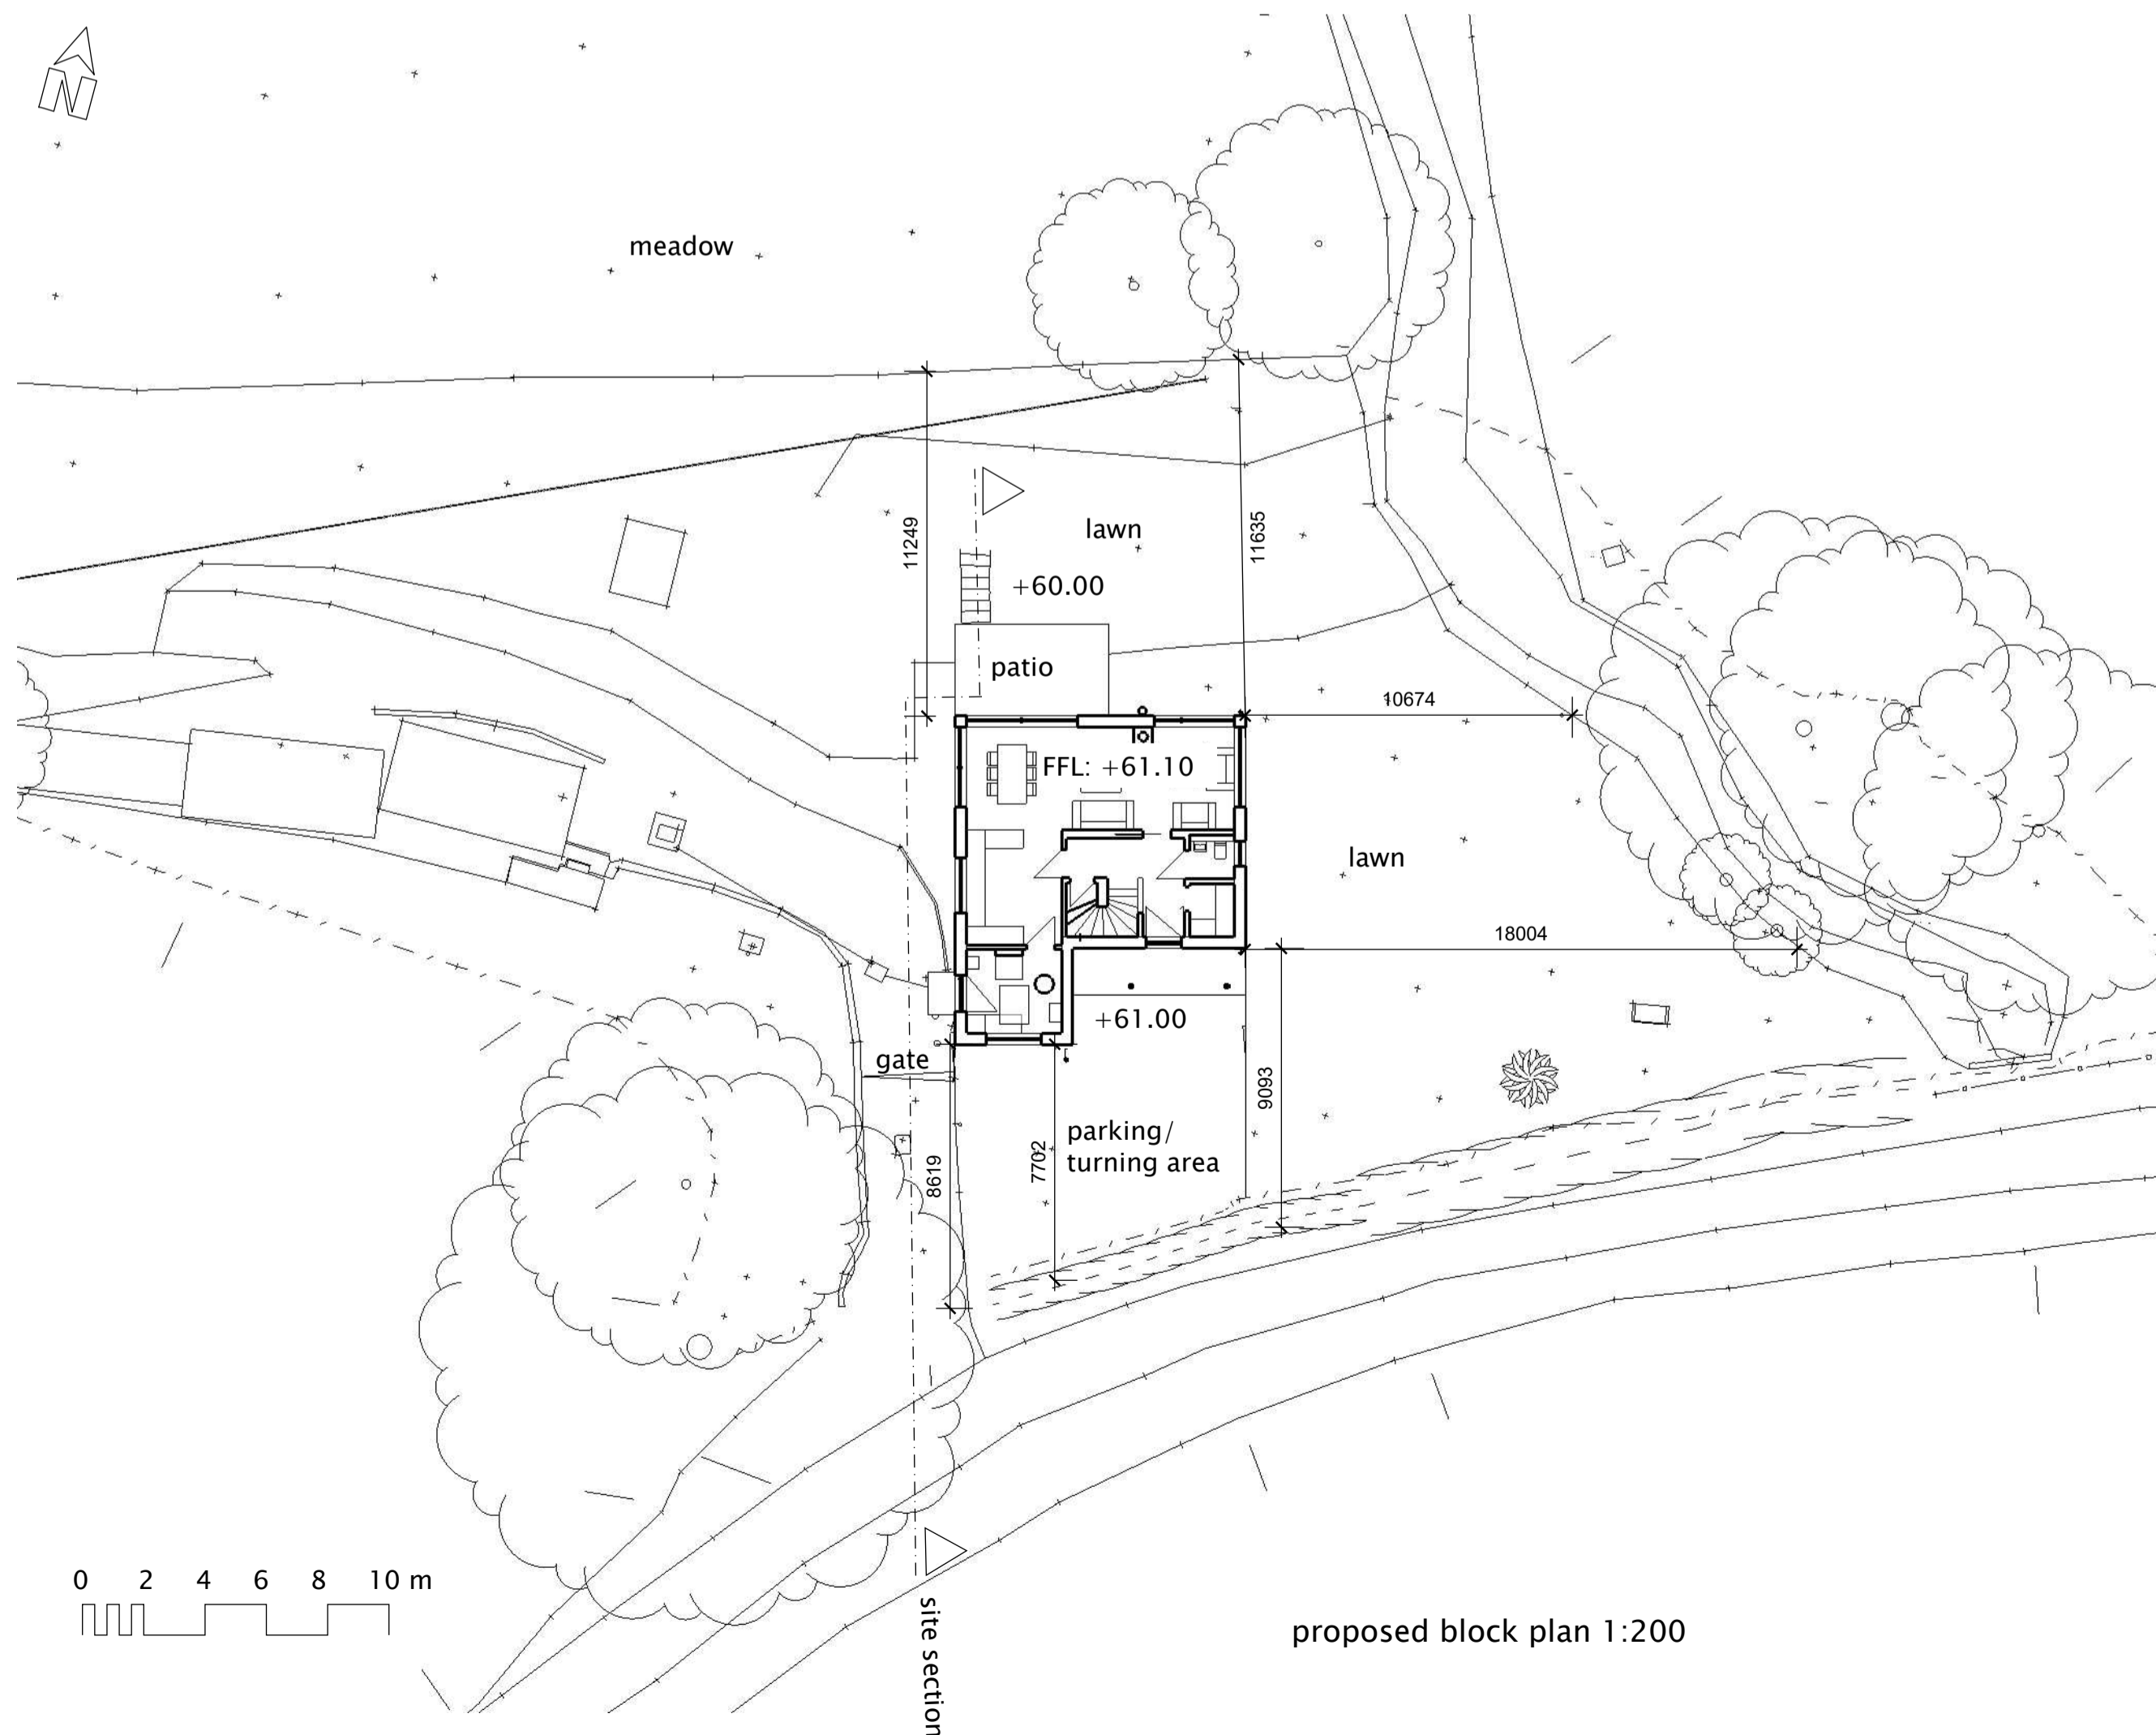


proposed block plan 1:200

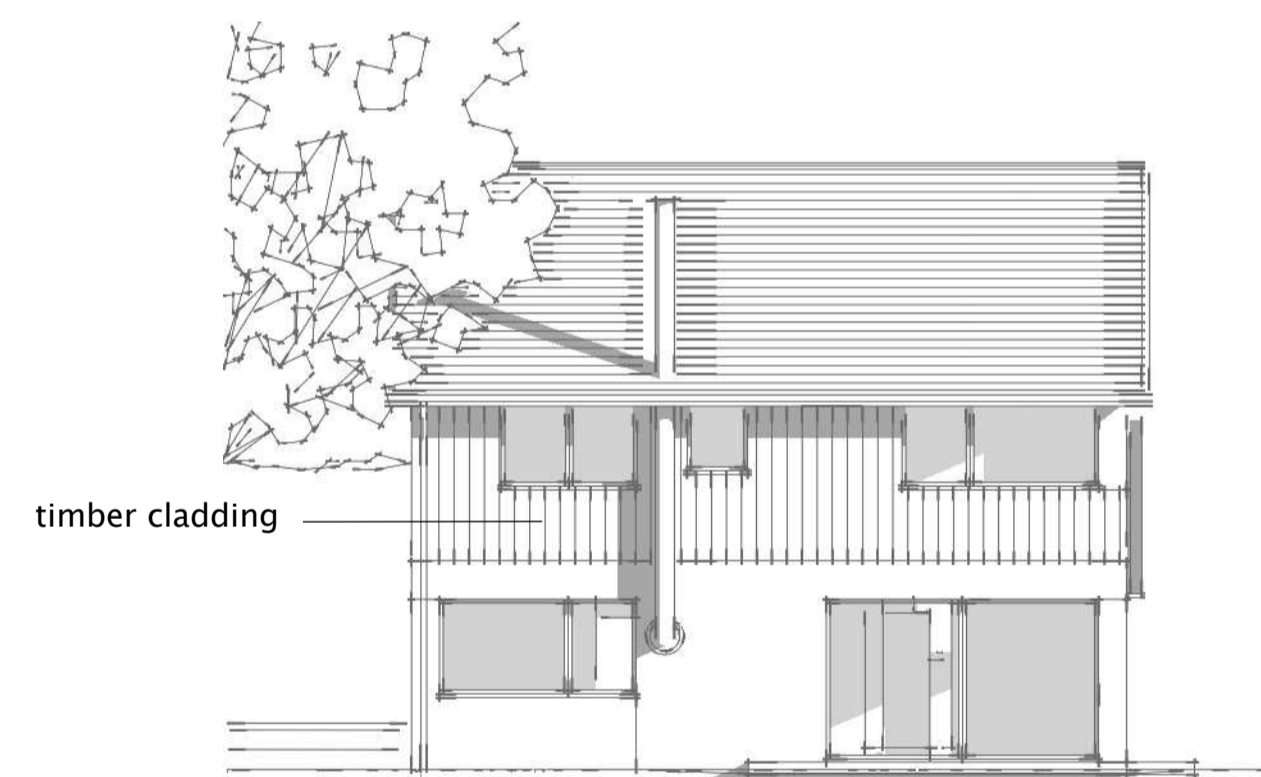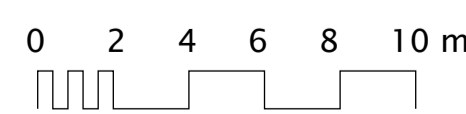


proposed north elevation 1:100

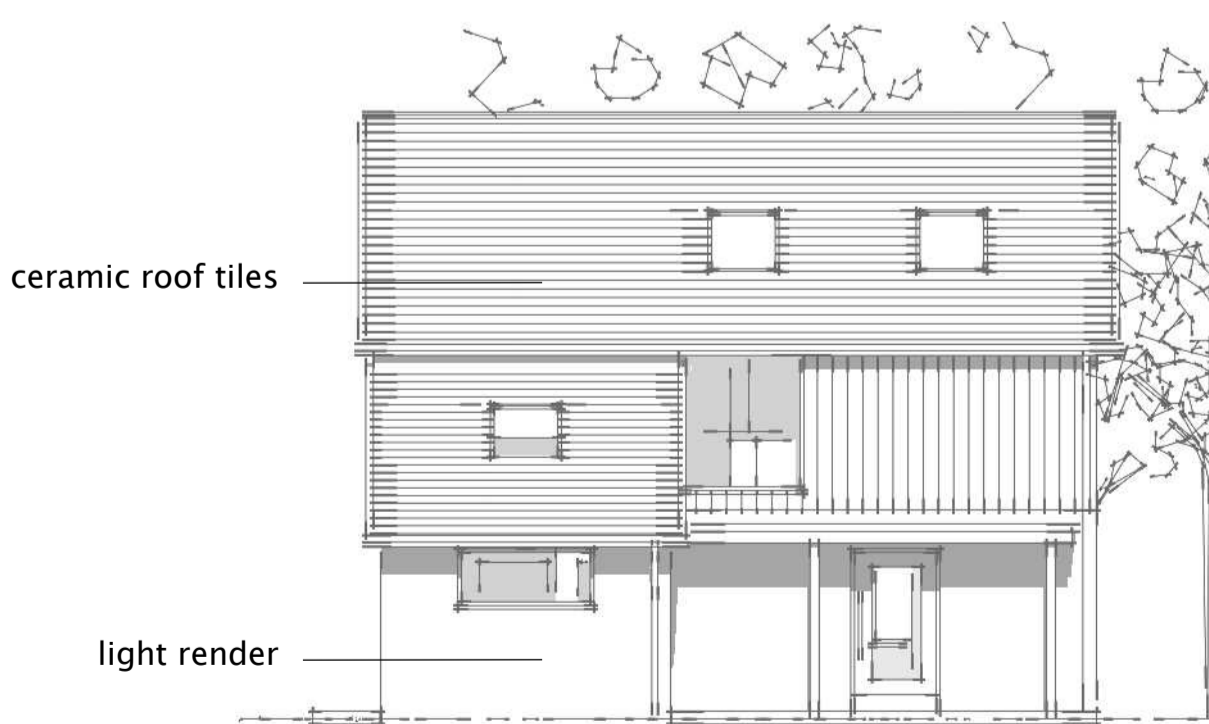


proposed south elevation 1:100

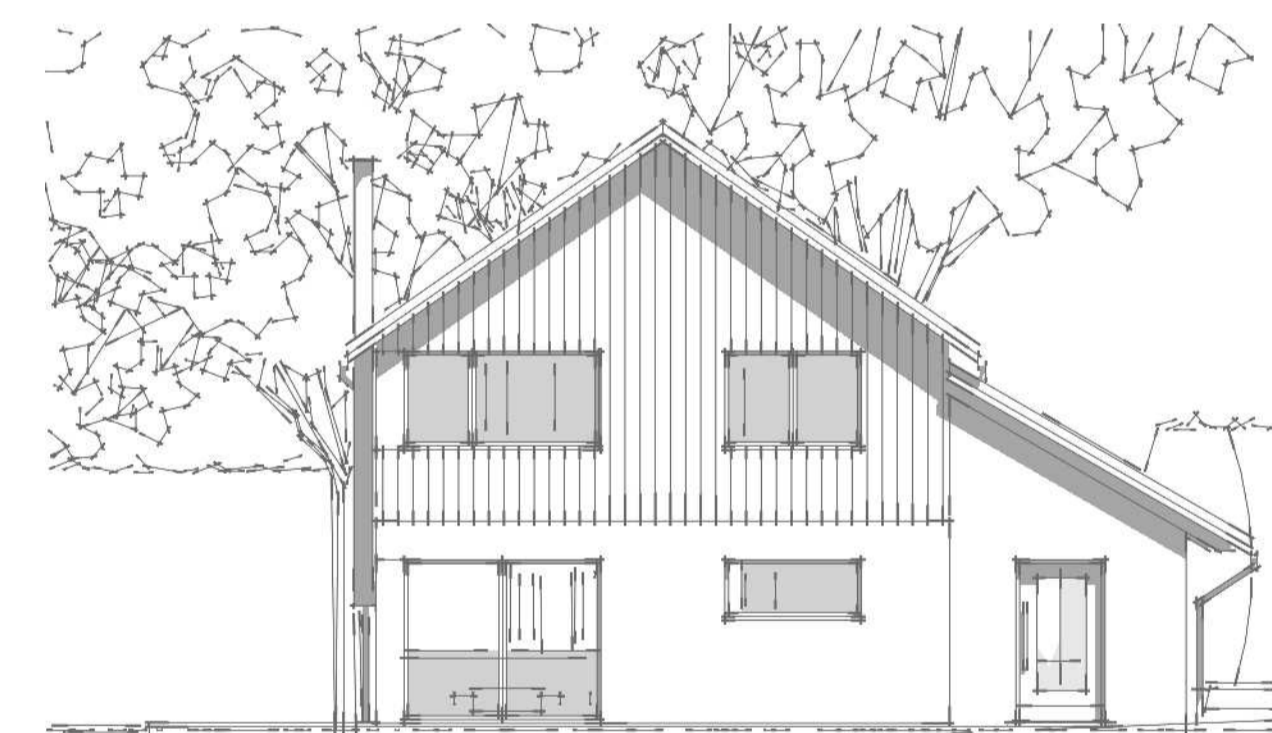

proposed west elevation 1:100

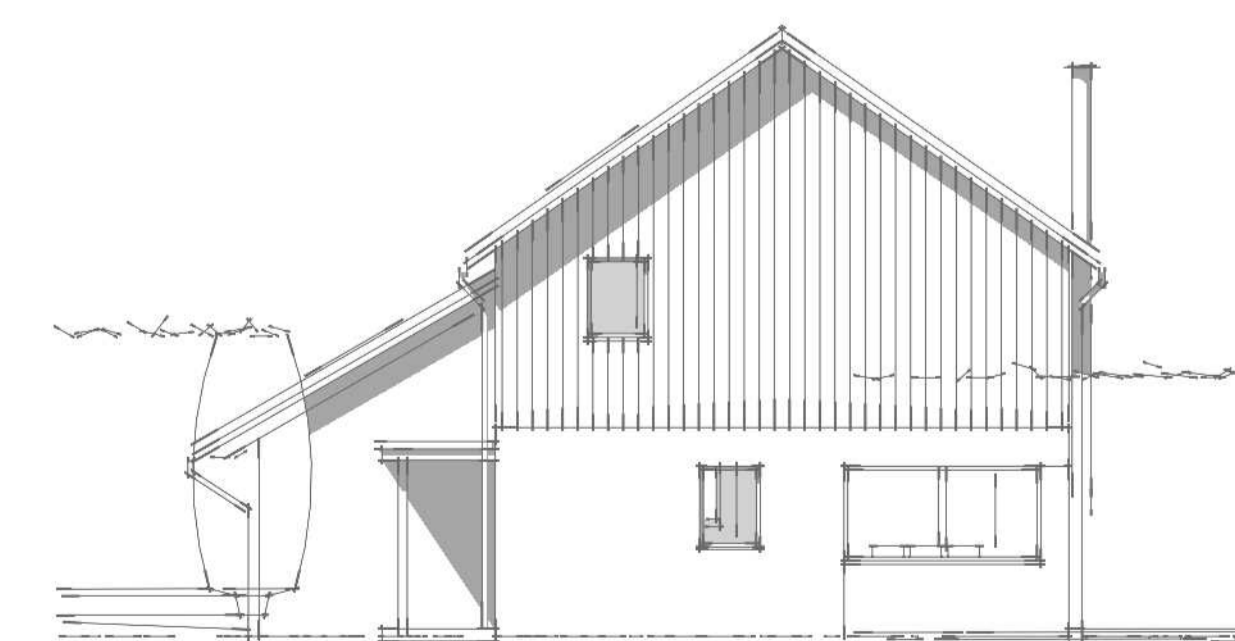

proposed east elevation 1:100

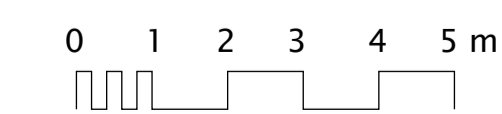

The Housedesigners
c/o Baufritz (UK) Ltd
The Workplace, Oakington Road, Girton
Cambridge CB3 0QH
Telephone: 01223 235632

Rev	Comments	Date	Drawn

Notes:
1. This drawing is copyright.
2. The contractor and subcontractors are to verify all dimensions on site prior to the production of working drawings and commencement of works / manufacture.
3. Any discrepancies are to be notified to the architect immediately.
4. Do not scale from this drawing other than for planning purposes.

Stage
Planning

Project
Replacement Dwelling
Wishanger Cottage
Frensham Lane, Churt, GU10 2QQ

Drawing
Proposed Block Plan,
Proposed Plans, Elevations and
Site Section

Drawing No
344 - P002

Date	Scale
10.05.2021	1:100, 1:200 @ A1

Revision	Design	Drawn
-	RLE	RLE