



Existing Ground Floor Plan

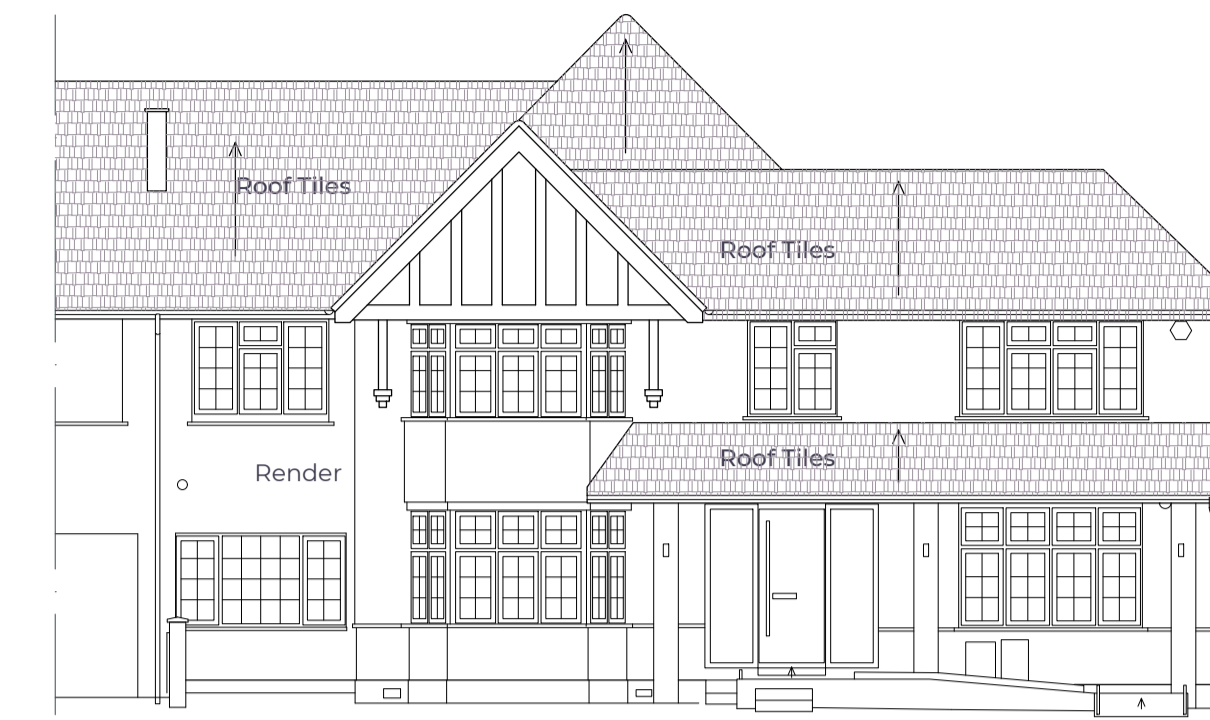


Existing Front Elevation

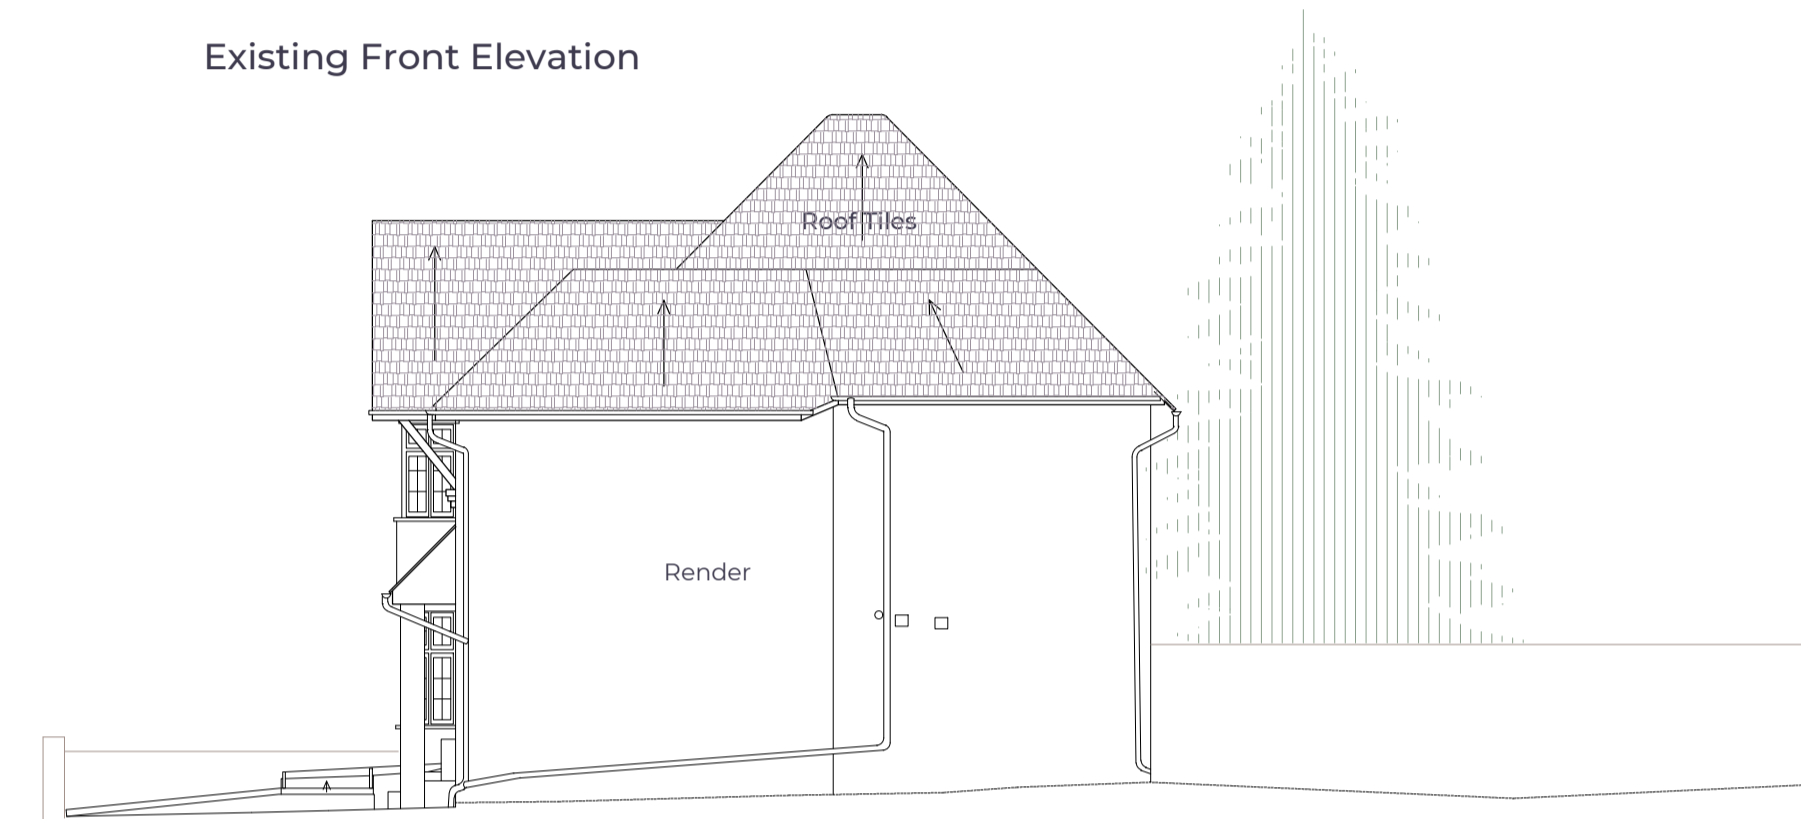

Existing Side Elevation



Existing Rear Elevation

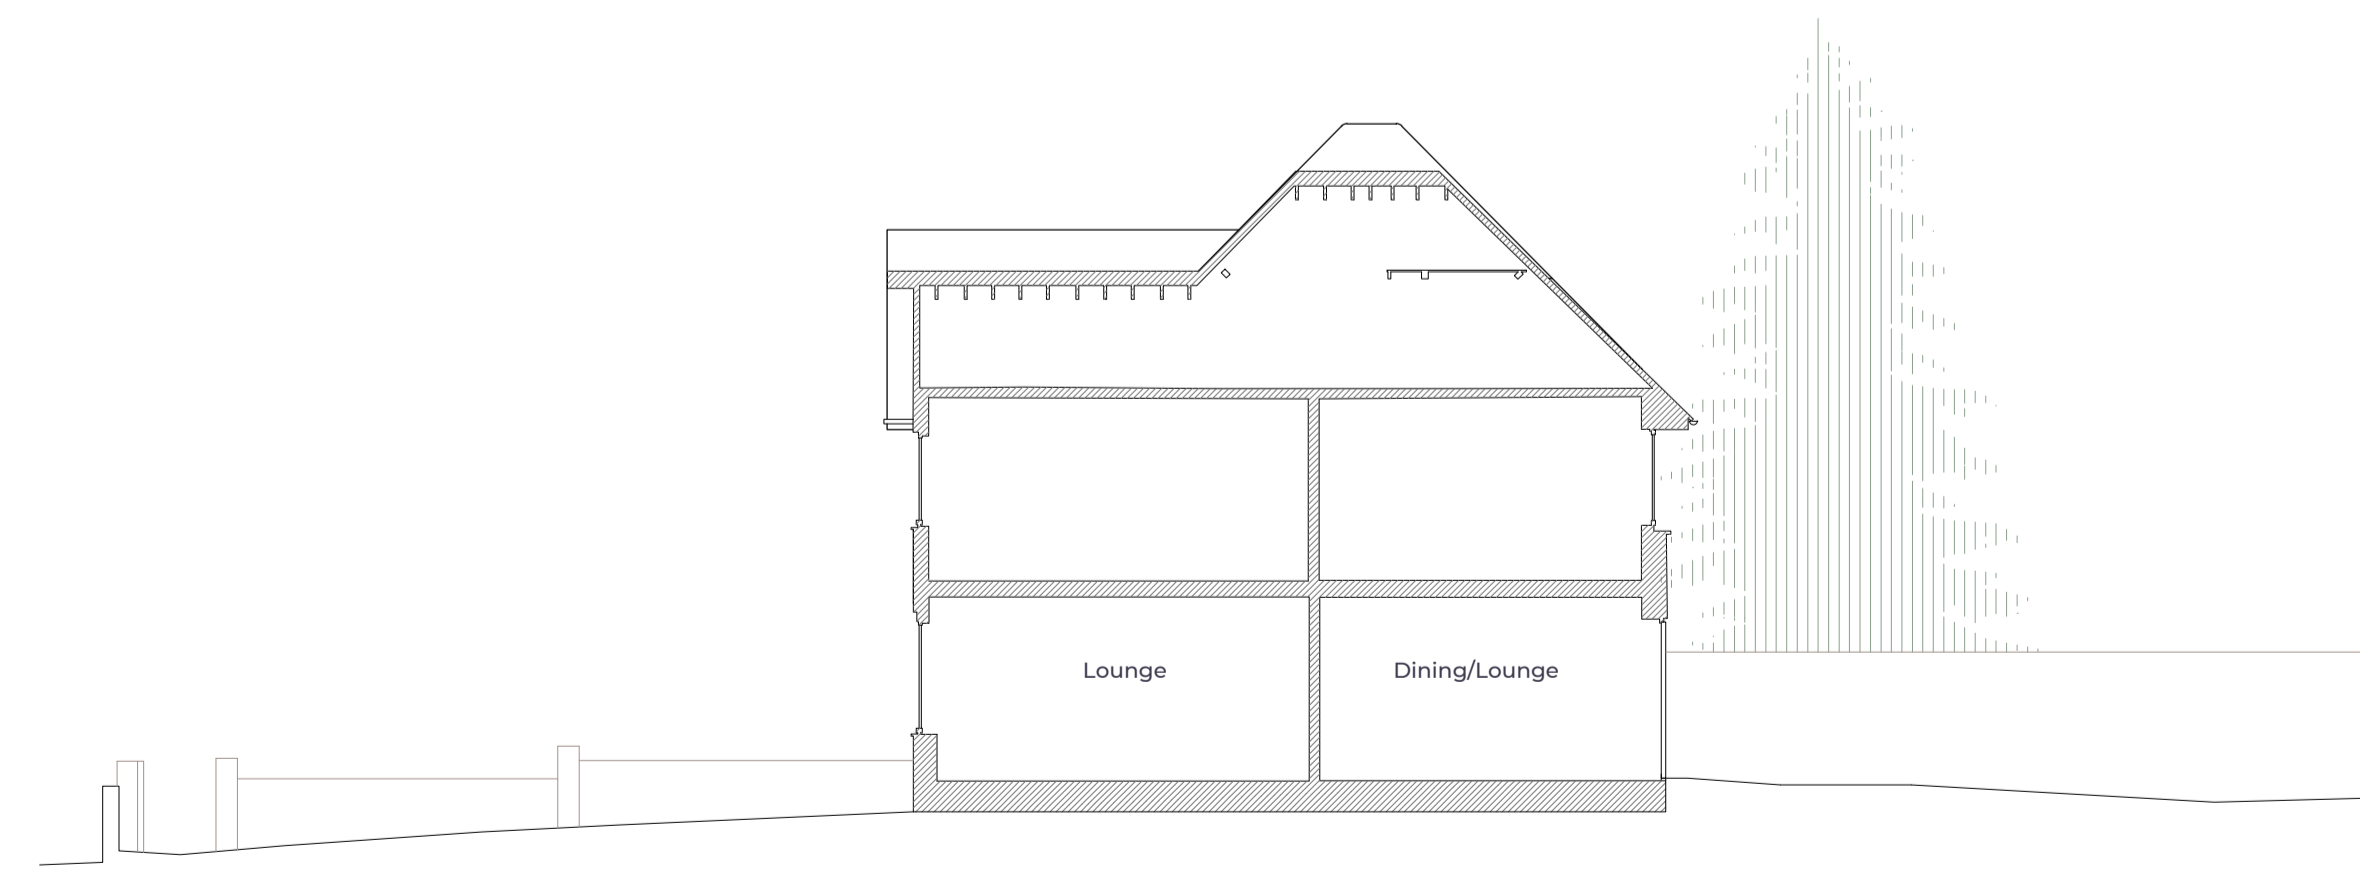

Existing Section A-A

NOTES:
Report all errors and discrepancies promptly to architects before proceeding with the works.
Do not scale drawing. Figured dimensions to be worked to in all cases.
The contractor is responsible for checking dimensions, tolerances and references.
All structural information to be taken from engineers drawings.



crk design
architecture, planning, interiors, project management
20A Arlington Avenue, Billington, NI 74X
www.crk-design.co.uk

REV: A	
REV: B	
REV: C	
REV: D	

REV: #RevID	SCALE: 1:100 @ A1	Existing Ground Floor Plan, Elevations, Section
PROJECT: 63 Edgwarebury Lane HA8 8LS	CLIENT: PRIVATE	
STATUS: Planning	DRAWING NO: 2021-63EL-03.100/03.101/03.102/03.104	
DRAWN: VMS	CHECKED: CK, JL	DATE: June 2021