



Proposed Ground Floor Plan

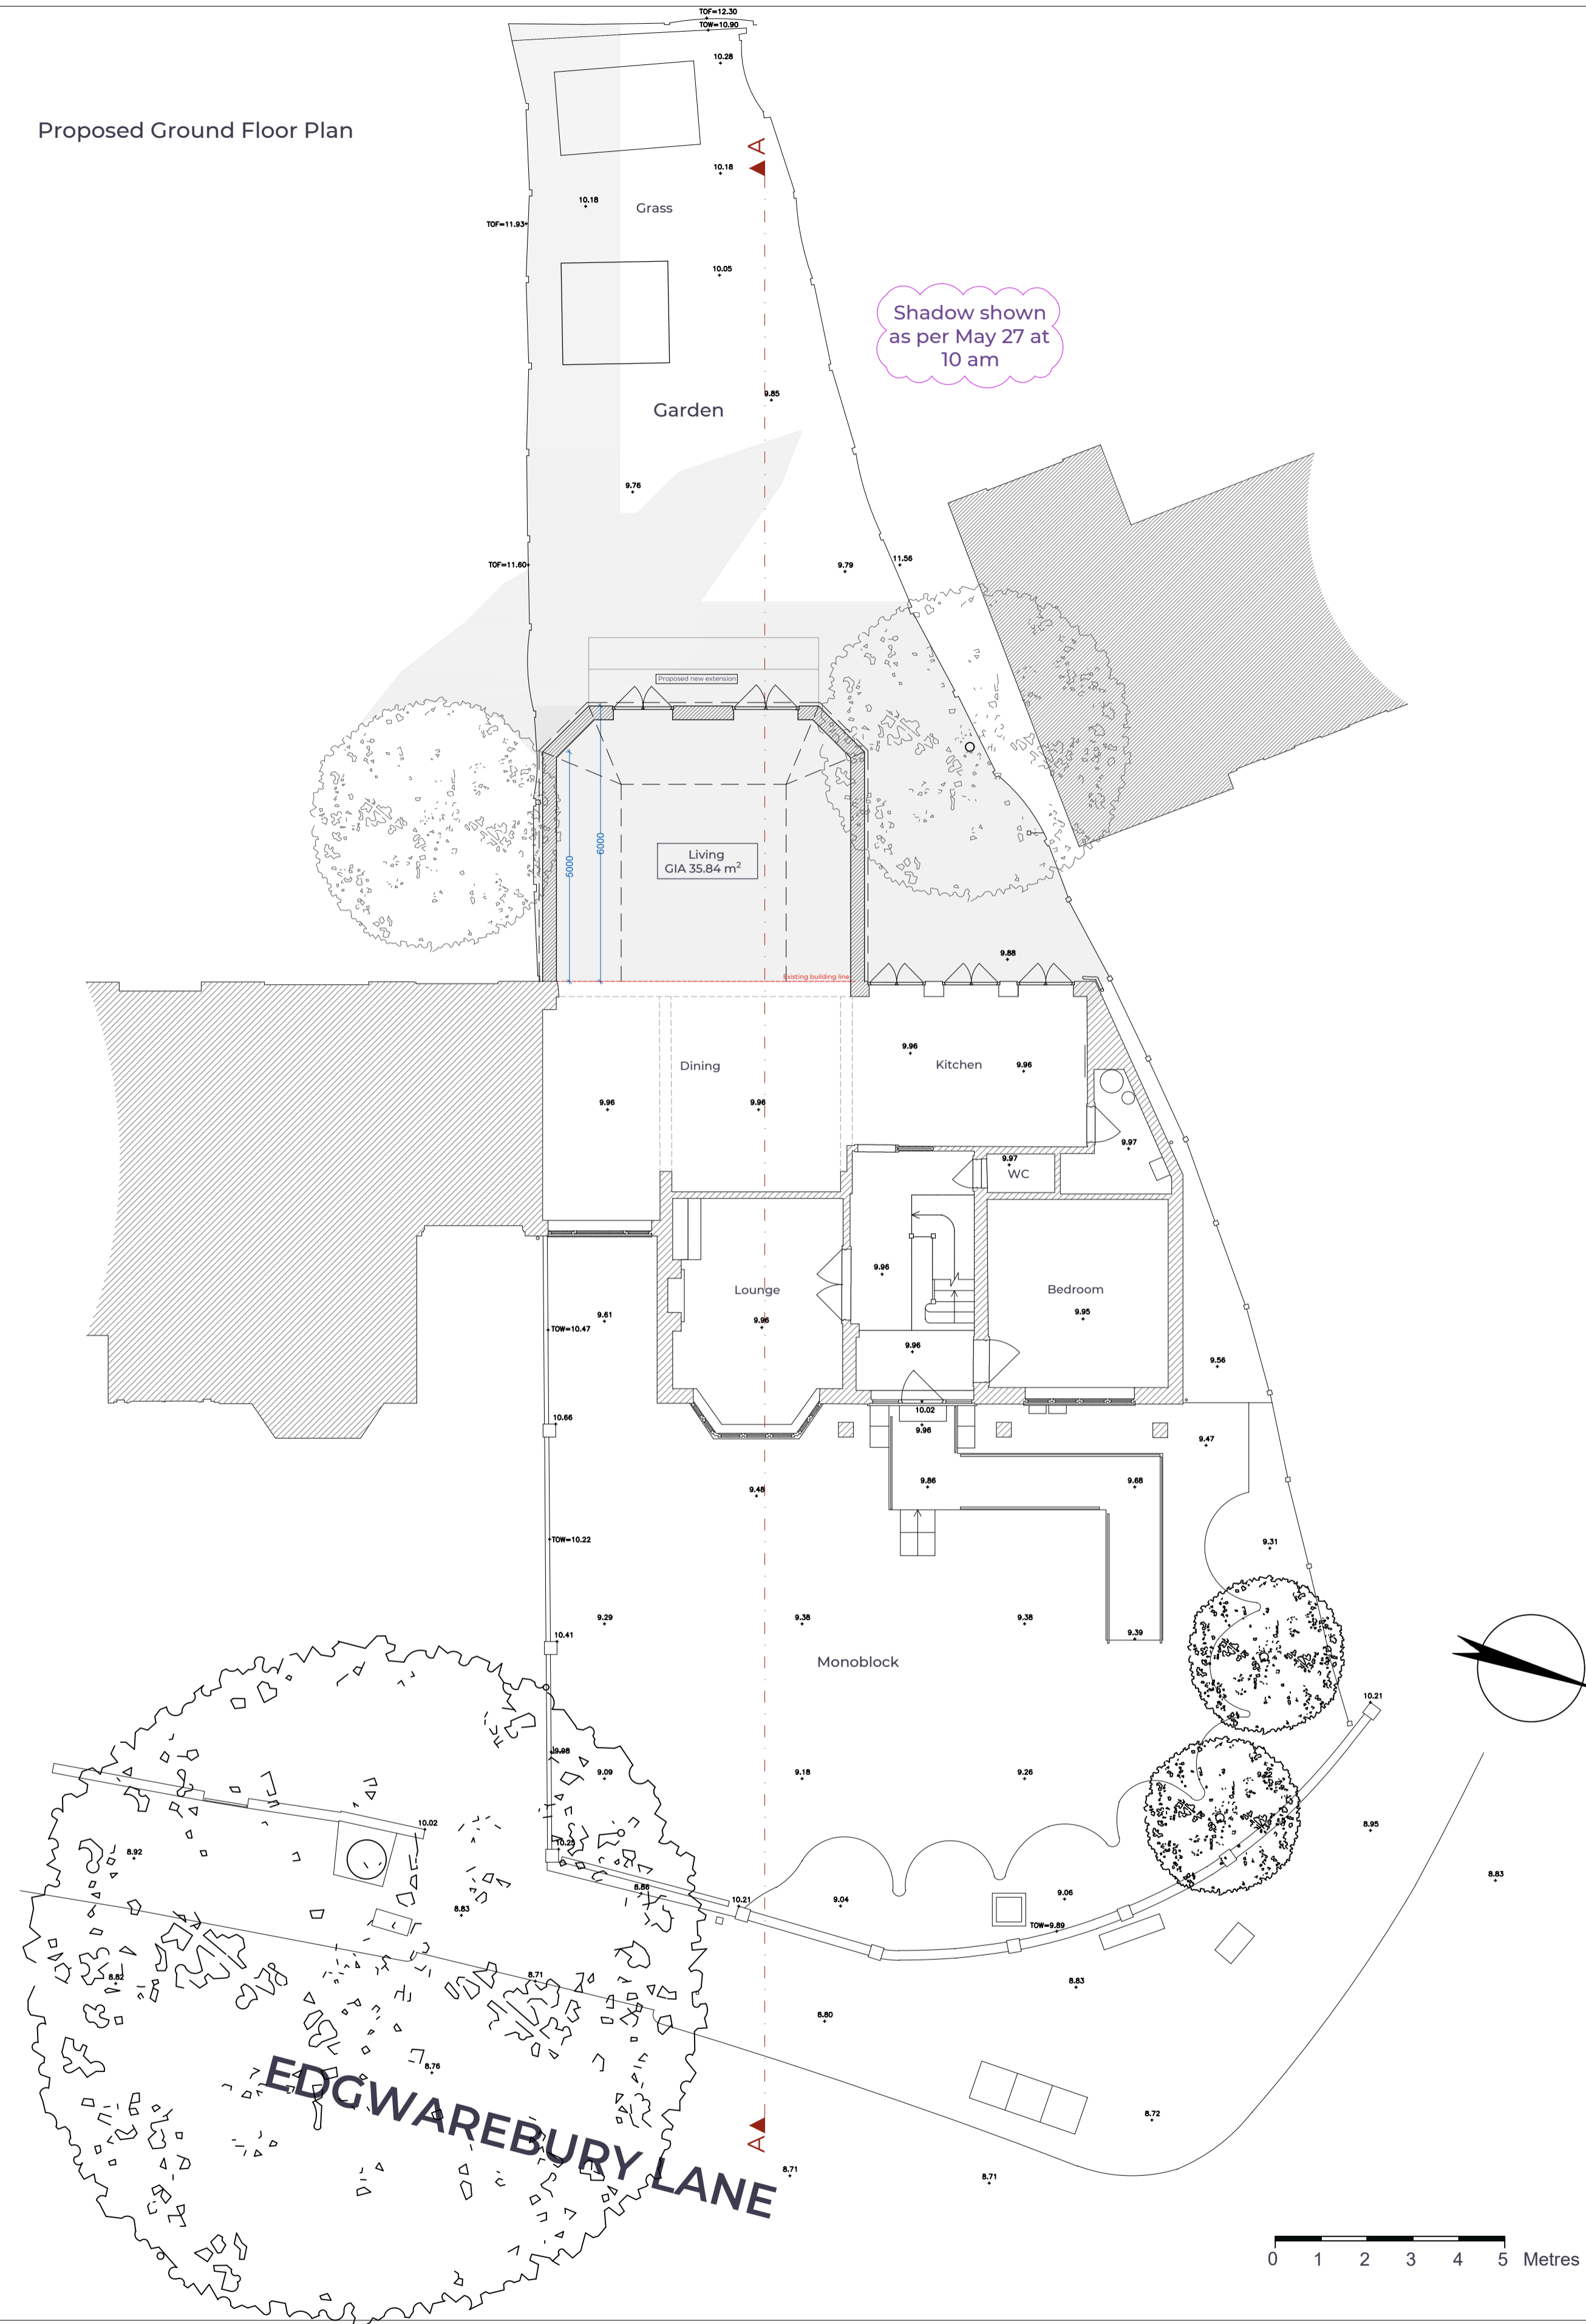

Existing/Proposed Front Elevation

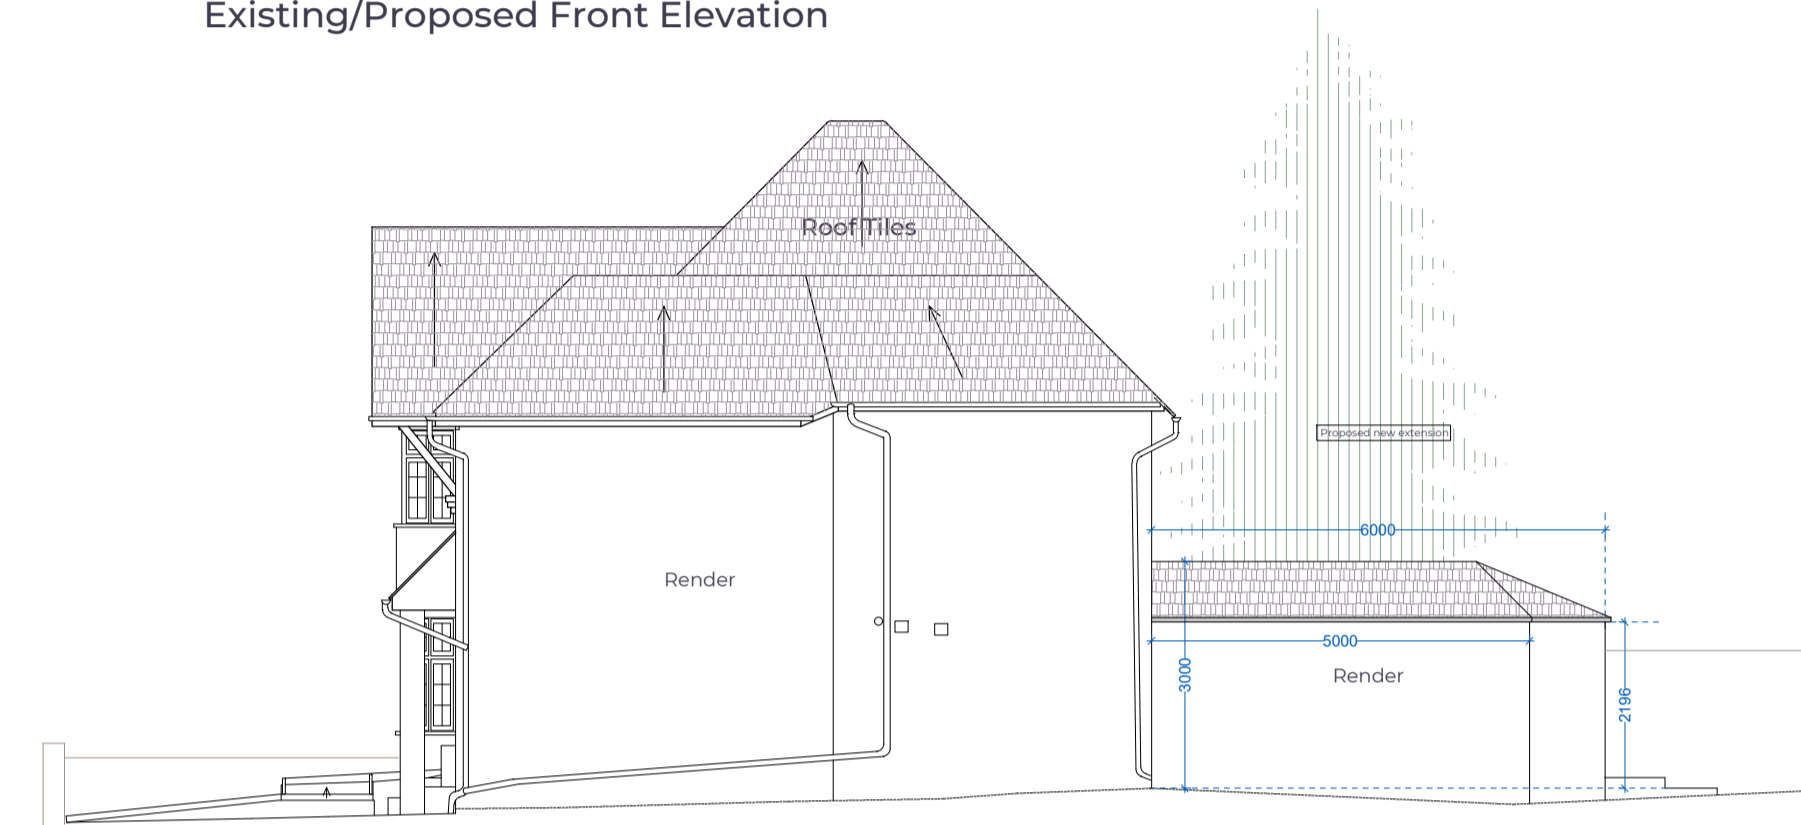

Proposed Side Elevation



Proposed Rear Elevation



Proposed Section A-A

**NOTES:**  
Report all errors and discrepancies promptly to architects before proceeding with the works.  
Do not scale drawing. Figured dimensions to be worked to in all cases.  
The contractor is responsible for checking dimensions, tolerances and references.  
All structural information to be taken from engineers drawings.



**crk design**  
architecture, planning, interiors, project management  
20A Arlington Avenue, Billington, NI 74X  
www.crk-design.co.uk

REV: A  
REV: B  
REV: C  
REV: D

REV: #RevID	SCALE: 1:100 @ A1	Proposed Ground Floor Plan, Elevations, Section
PROJECT: 63 Edgwarebury Lane HA8 8LS	CLIENT: PRIVATE	
STATUS: Planning	DRAWING NO: 2021-63EL-03.200/03.201/03.202/03.204	
DRAWN: VMS	CHECKED: CK, JL	DATE: June 2021