


All dimensions to be checked on site and the Architects notified of any discrepancies prior to commencement of work.
All materials and workmanship to relevant British Standards Codes of practice and manufacturers recommendations.


This drawing is copyright

DO NOT SCALE FROM THIS DRAWING


Revision	Date	Description	Initials

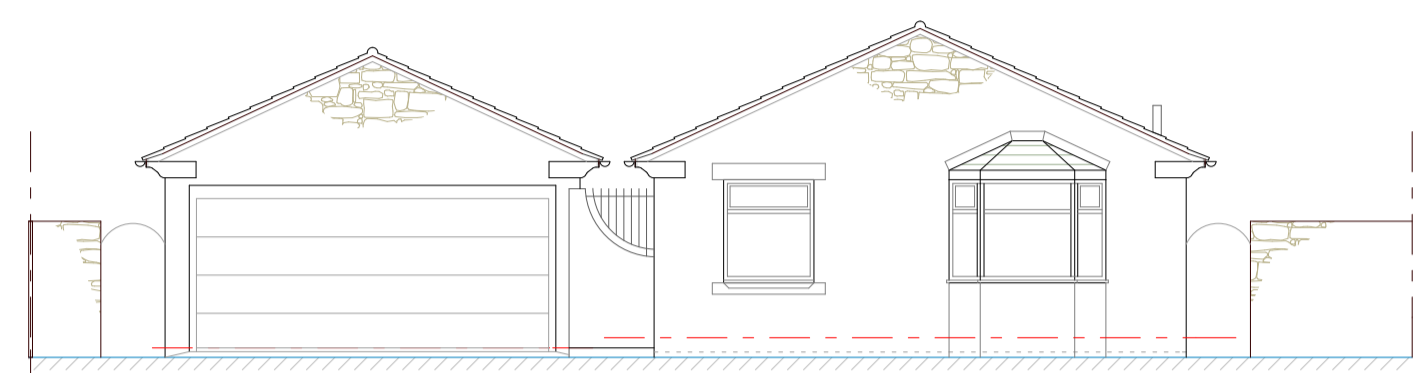


Existing West Elevation
Scale 1:100

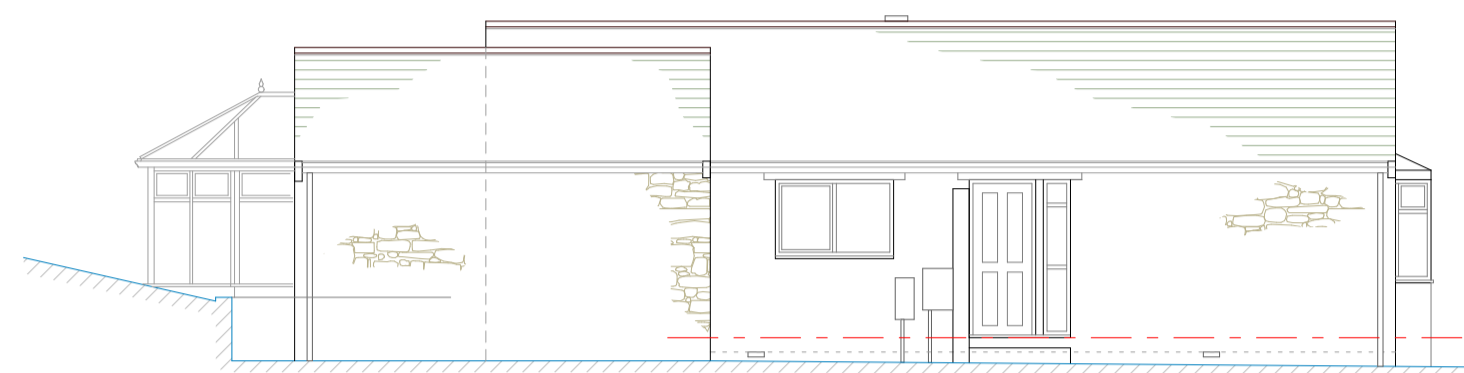


Existing North Elevation
Scale 1:100

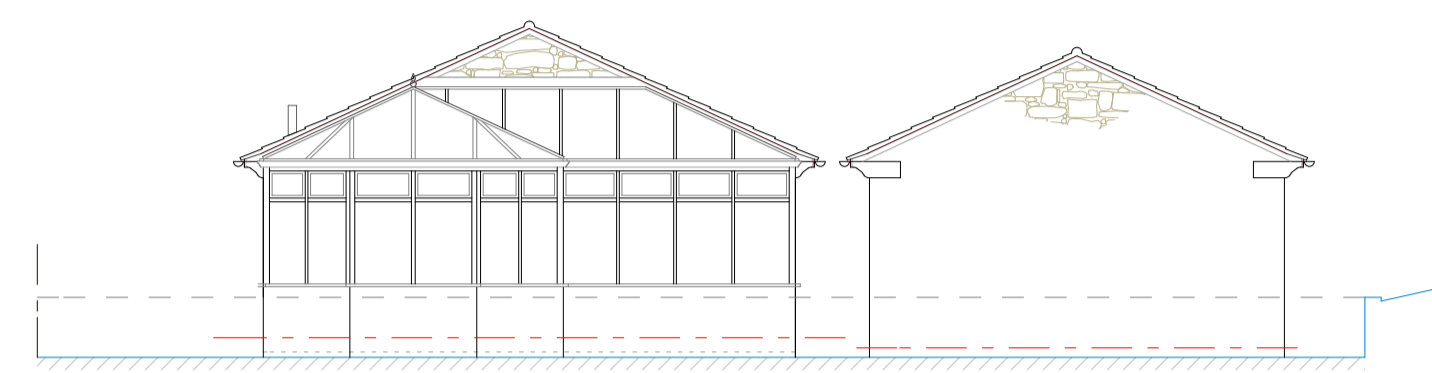


Existing East Elevation
Scale 1:100

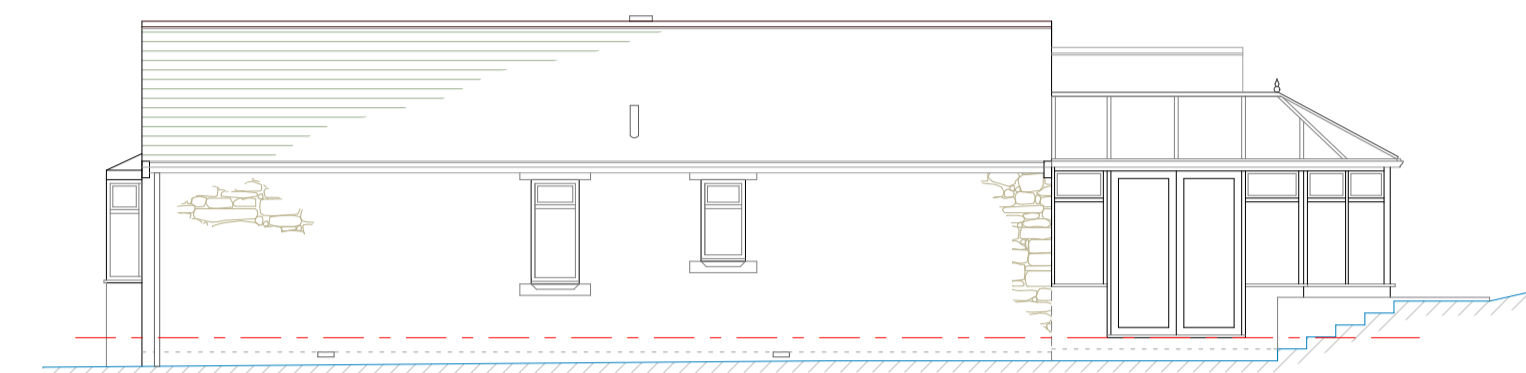


Existing South Elevation
Scale 1:100

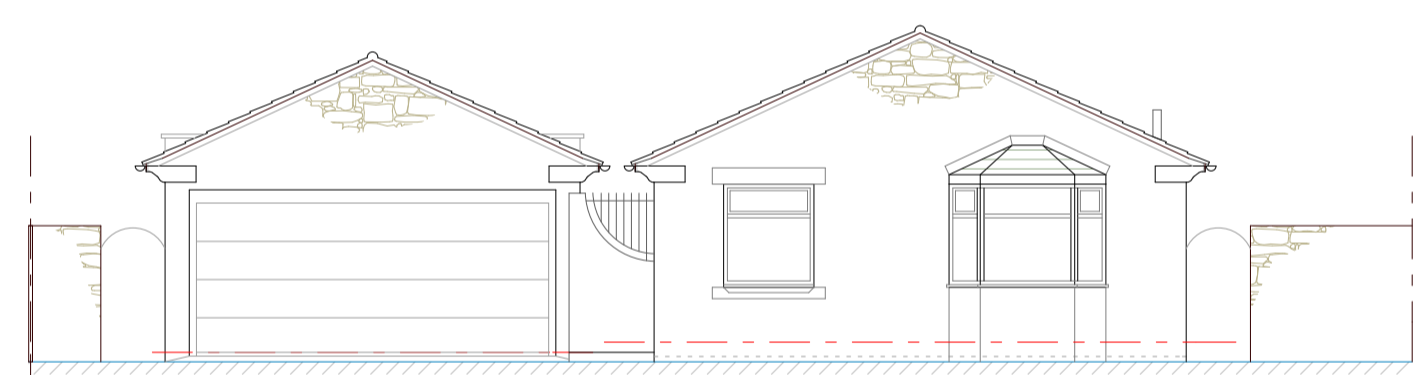


Proposed West Elevation
Scale 1:100

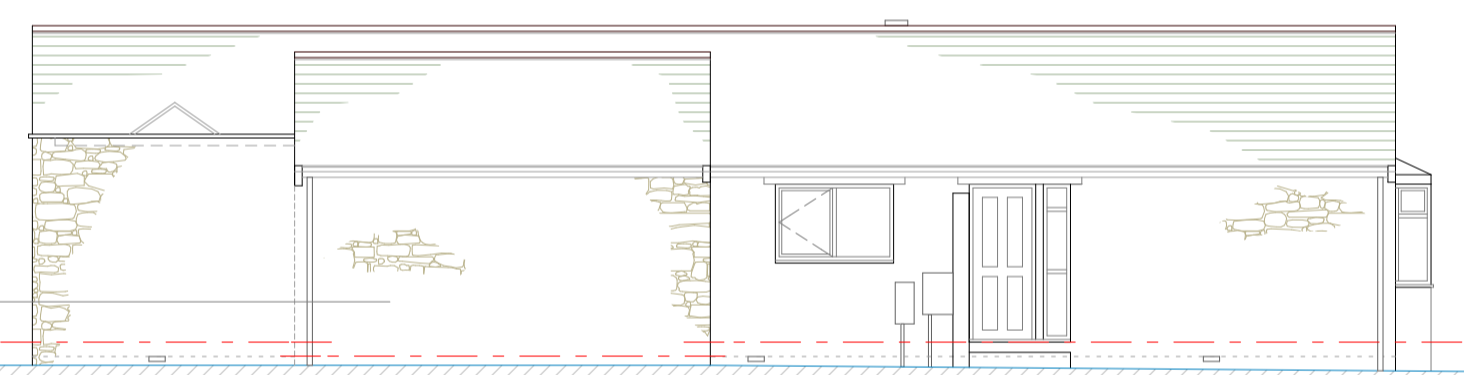

Proposed North Elevation
Scale 1:100

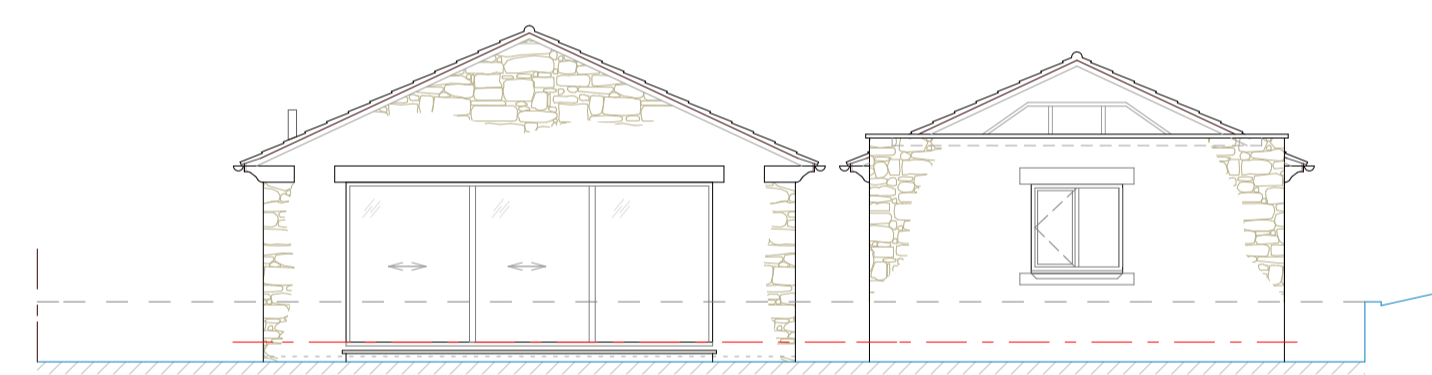

Proposed East Elevation
Scale 1:100

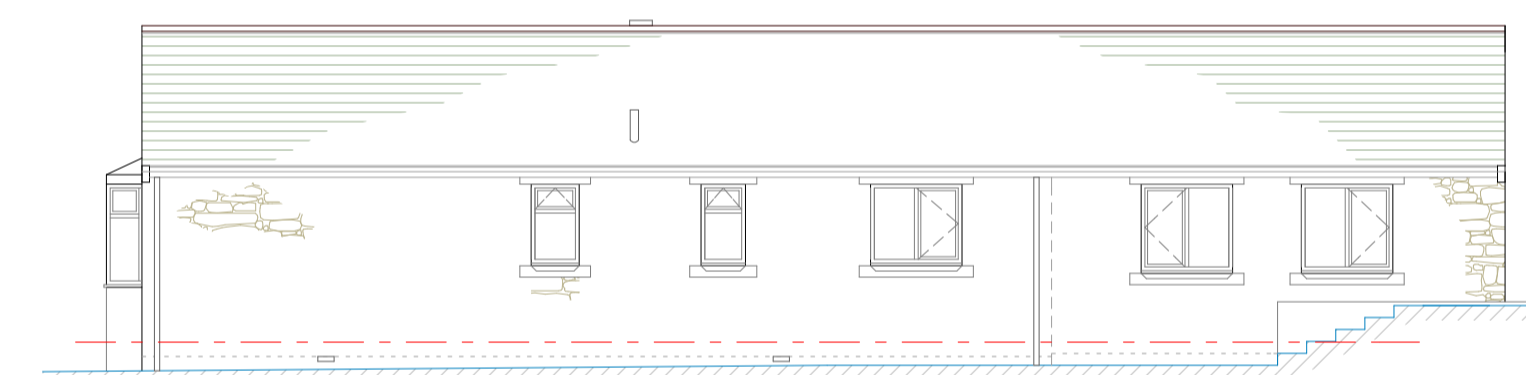

Proposed South Elevation
Scale 1:100



matrixarchitecture ltd

Matrix Architecture Ltd, 8-9 Brenkley Way,
Blezard Business Park, Seaton Burn, NE13 6DS
T: 0191 2368955 M: 07948 275164
E: sms@matrixarchitecture.co.uk
W: www.matrixarchitecture.co.uk



Chartered Institute of
Architectural Technologists

CLIENT
MR G BROTHERTON

JOB TITLE
ALTERATIONS TO 19 MILL FARM, ELLINGTON

SHEET TITLE
EXISTING & PROPOSED ELEVATIONS

SCALES
1:100 @ A1

SHEET NUMBER
3424(B)02

REVISION
DATE
30/04/2021

CHECKED

DRAWN
S.STEEL