




South West Elevation as Existing (E2) (1:50)

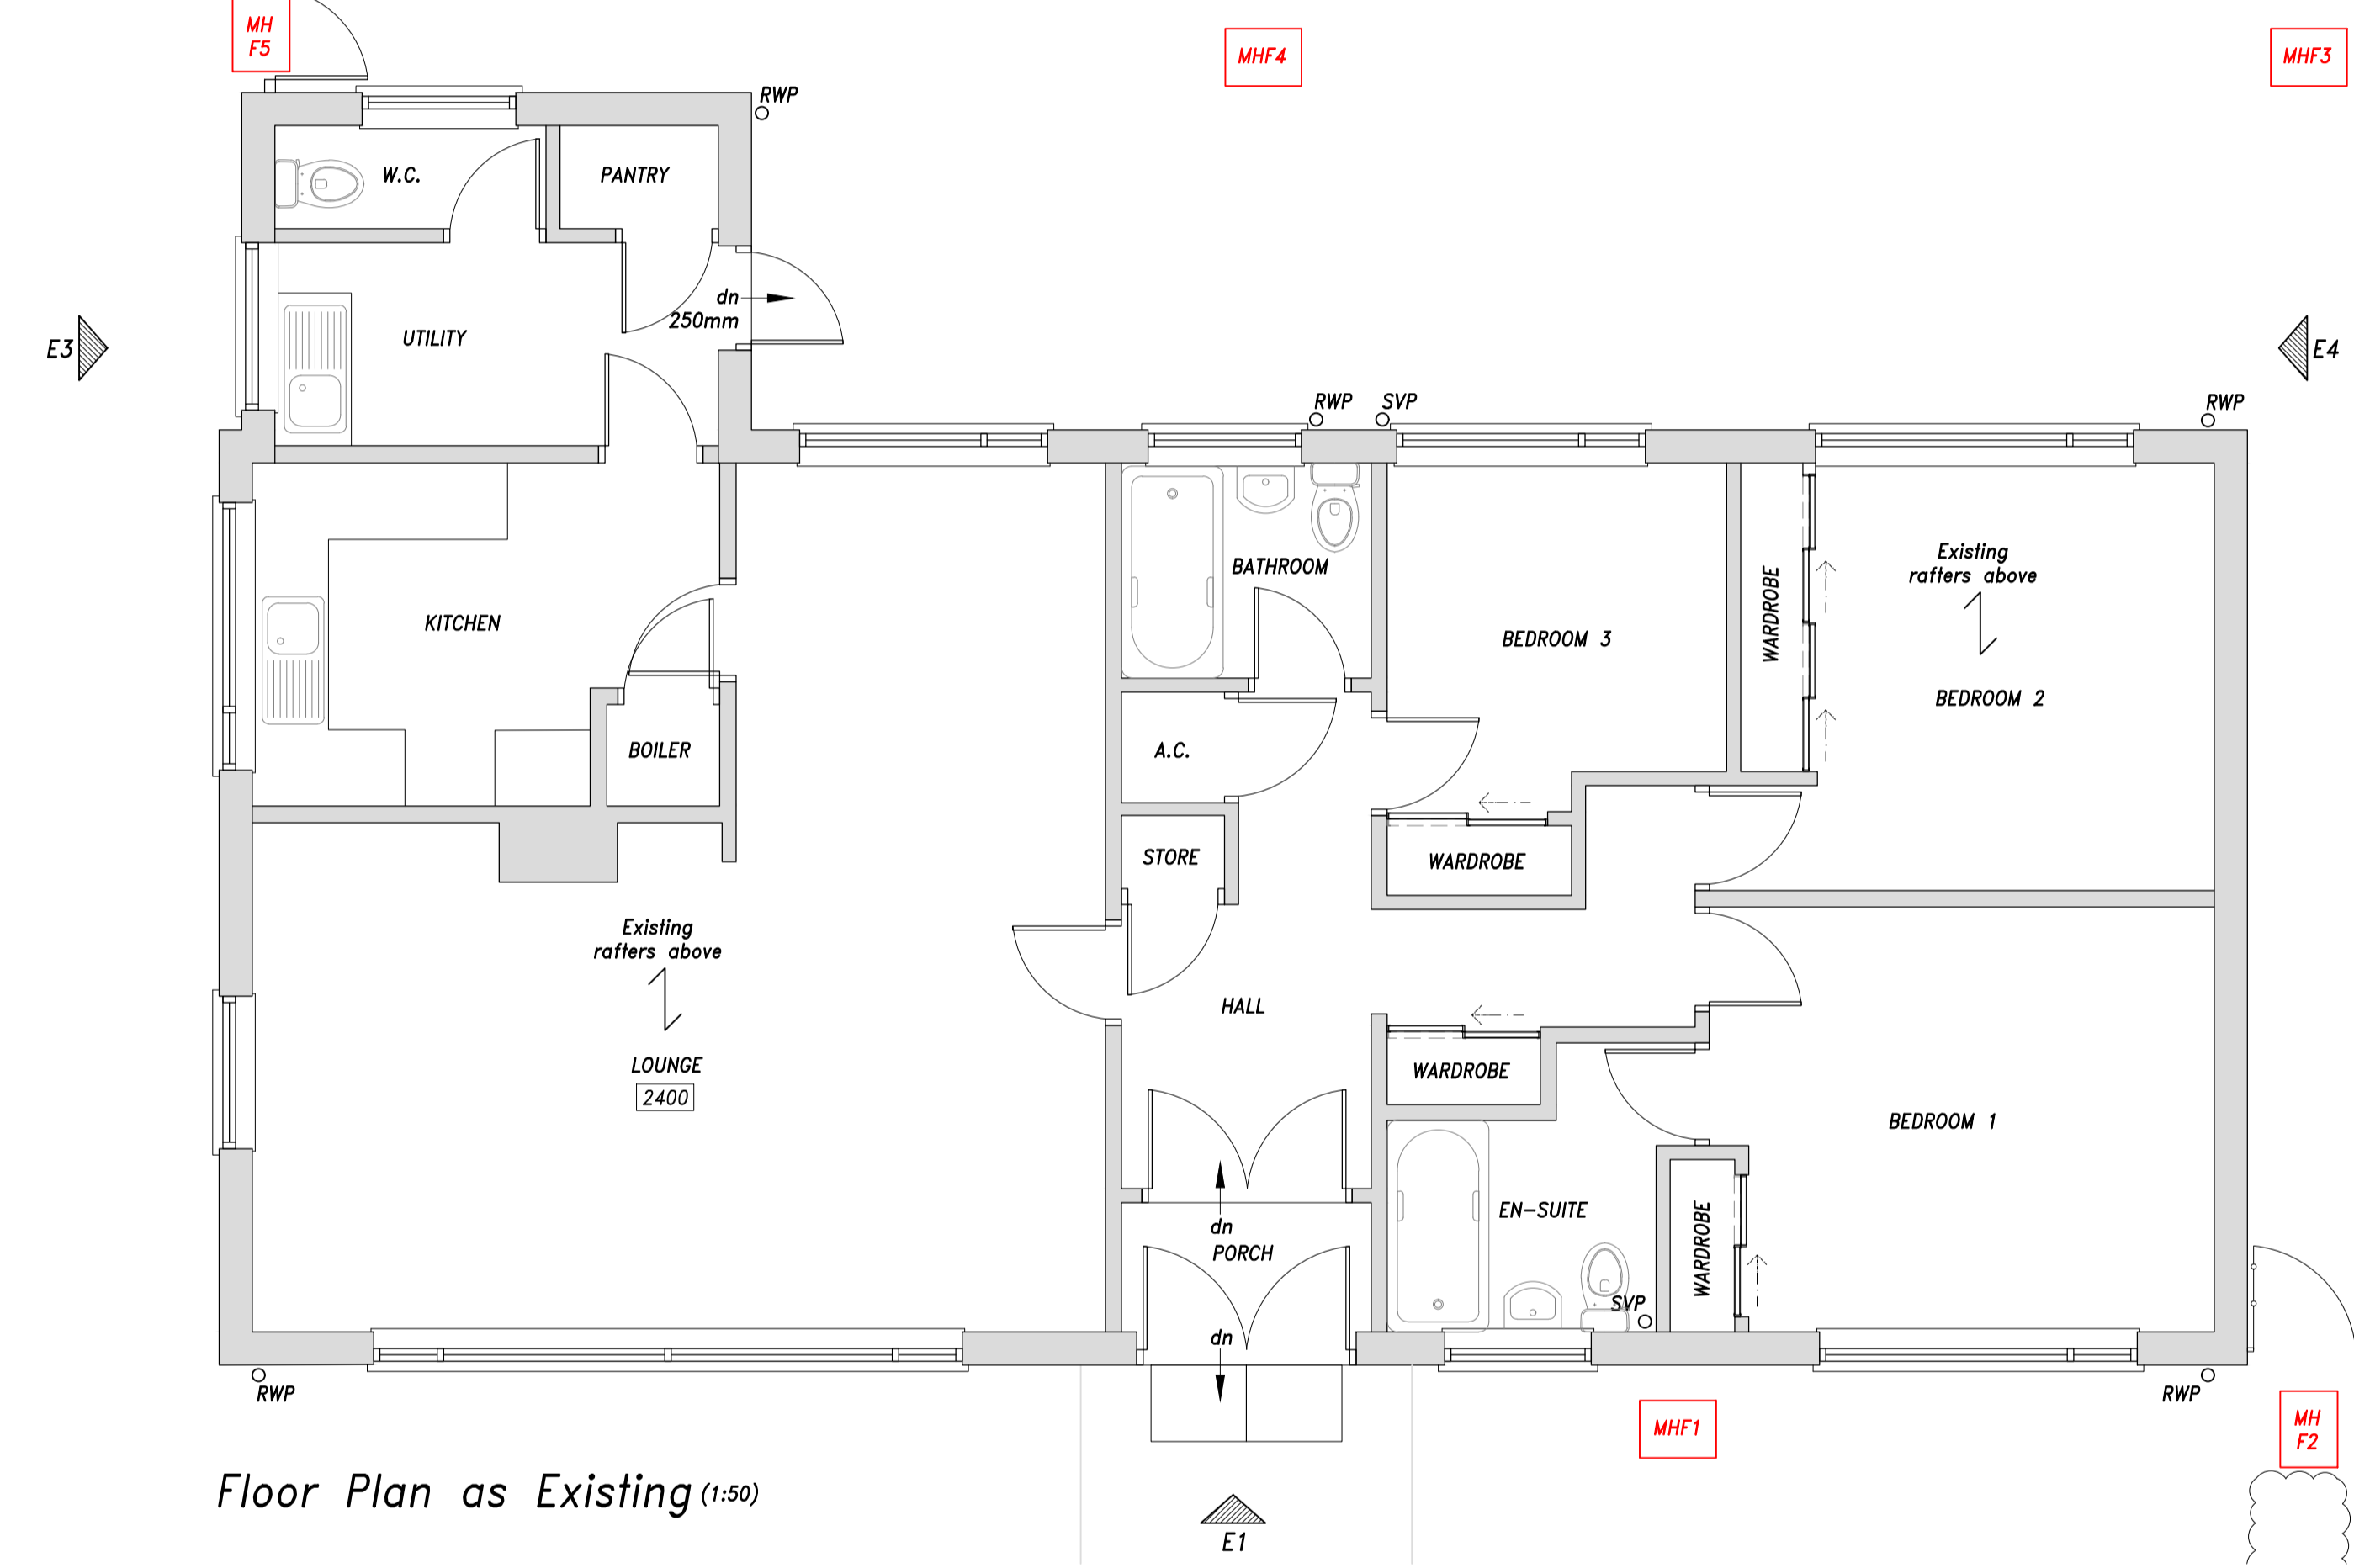


Floor Plan as Existing (1:50)

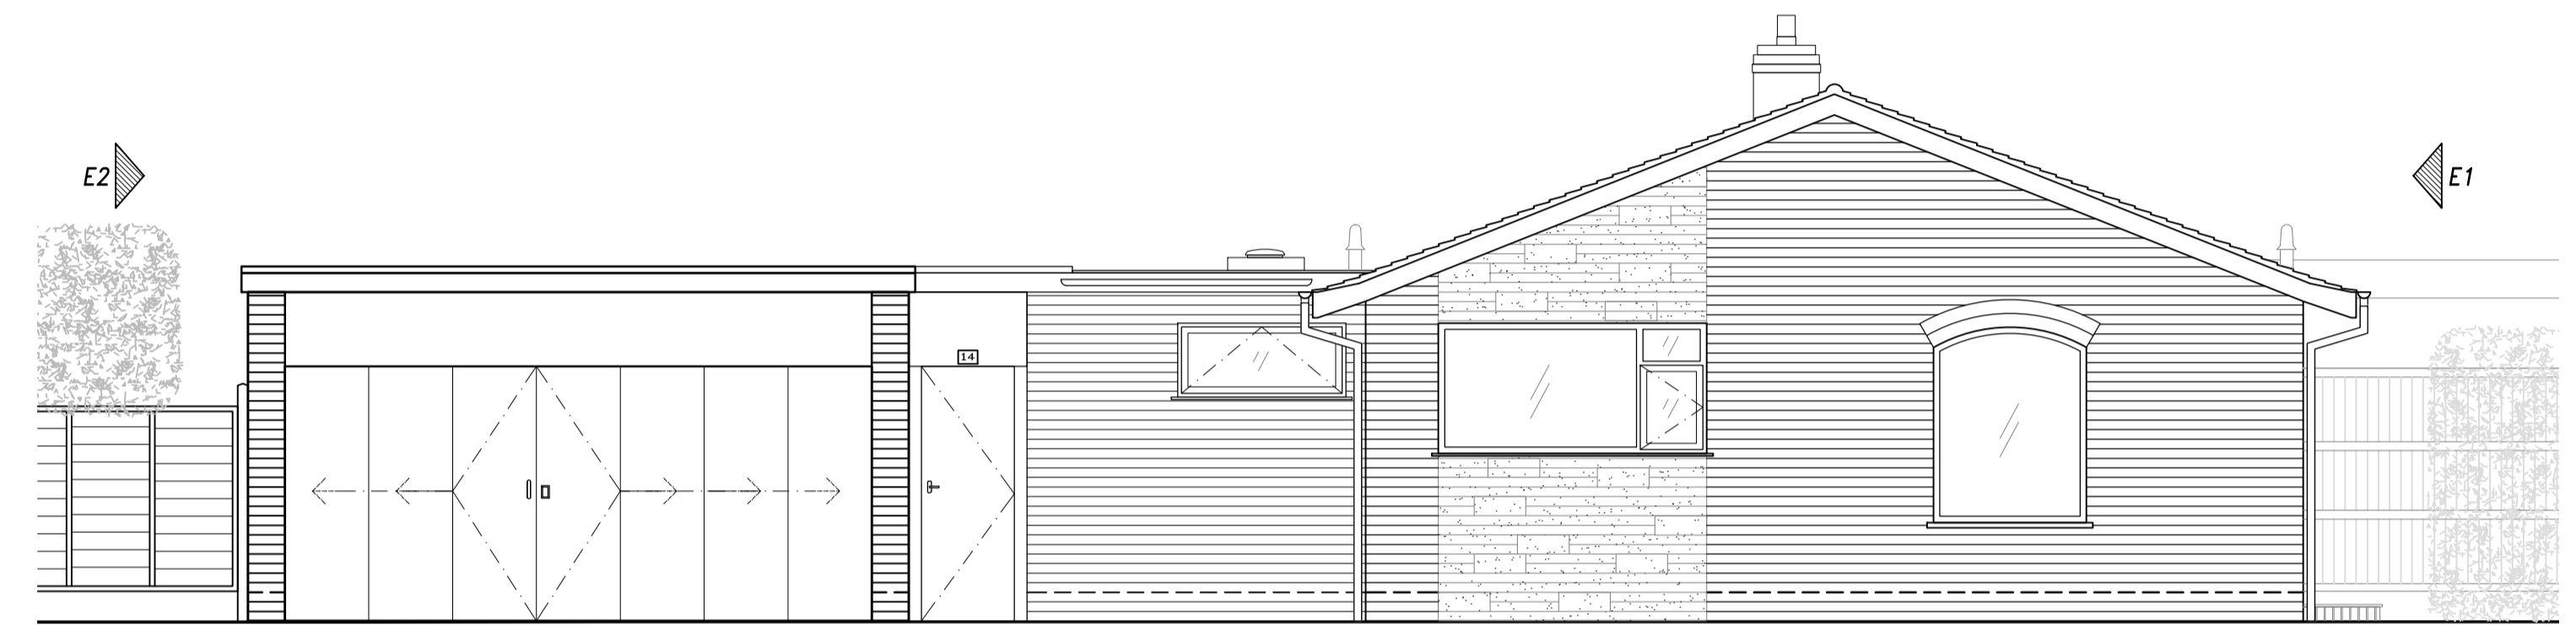


South East Elevation as Existing (E3) (1:50)

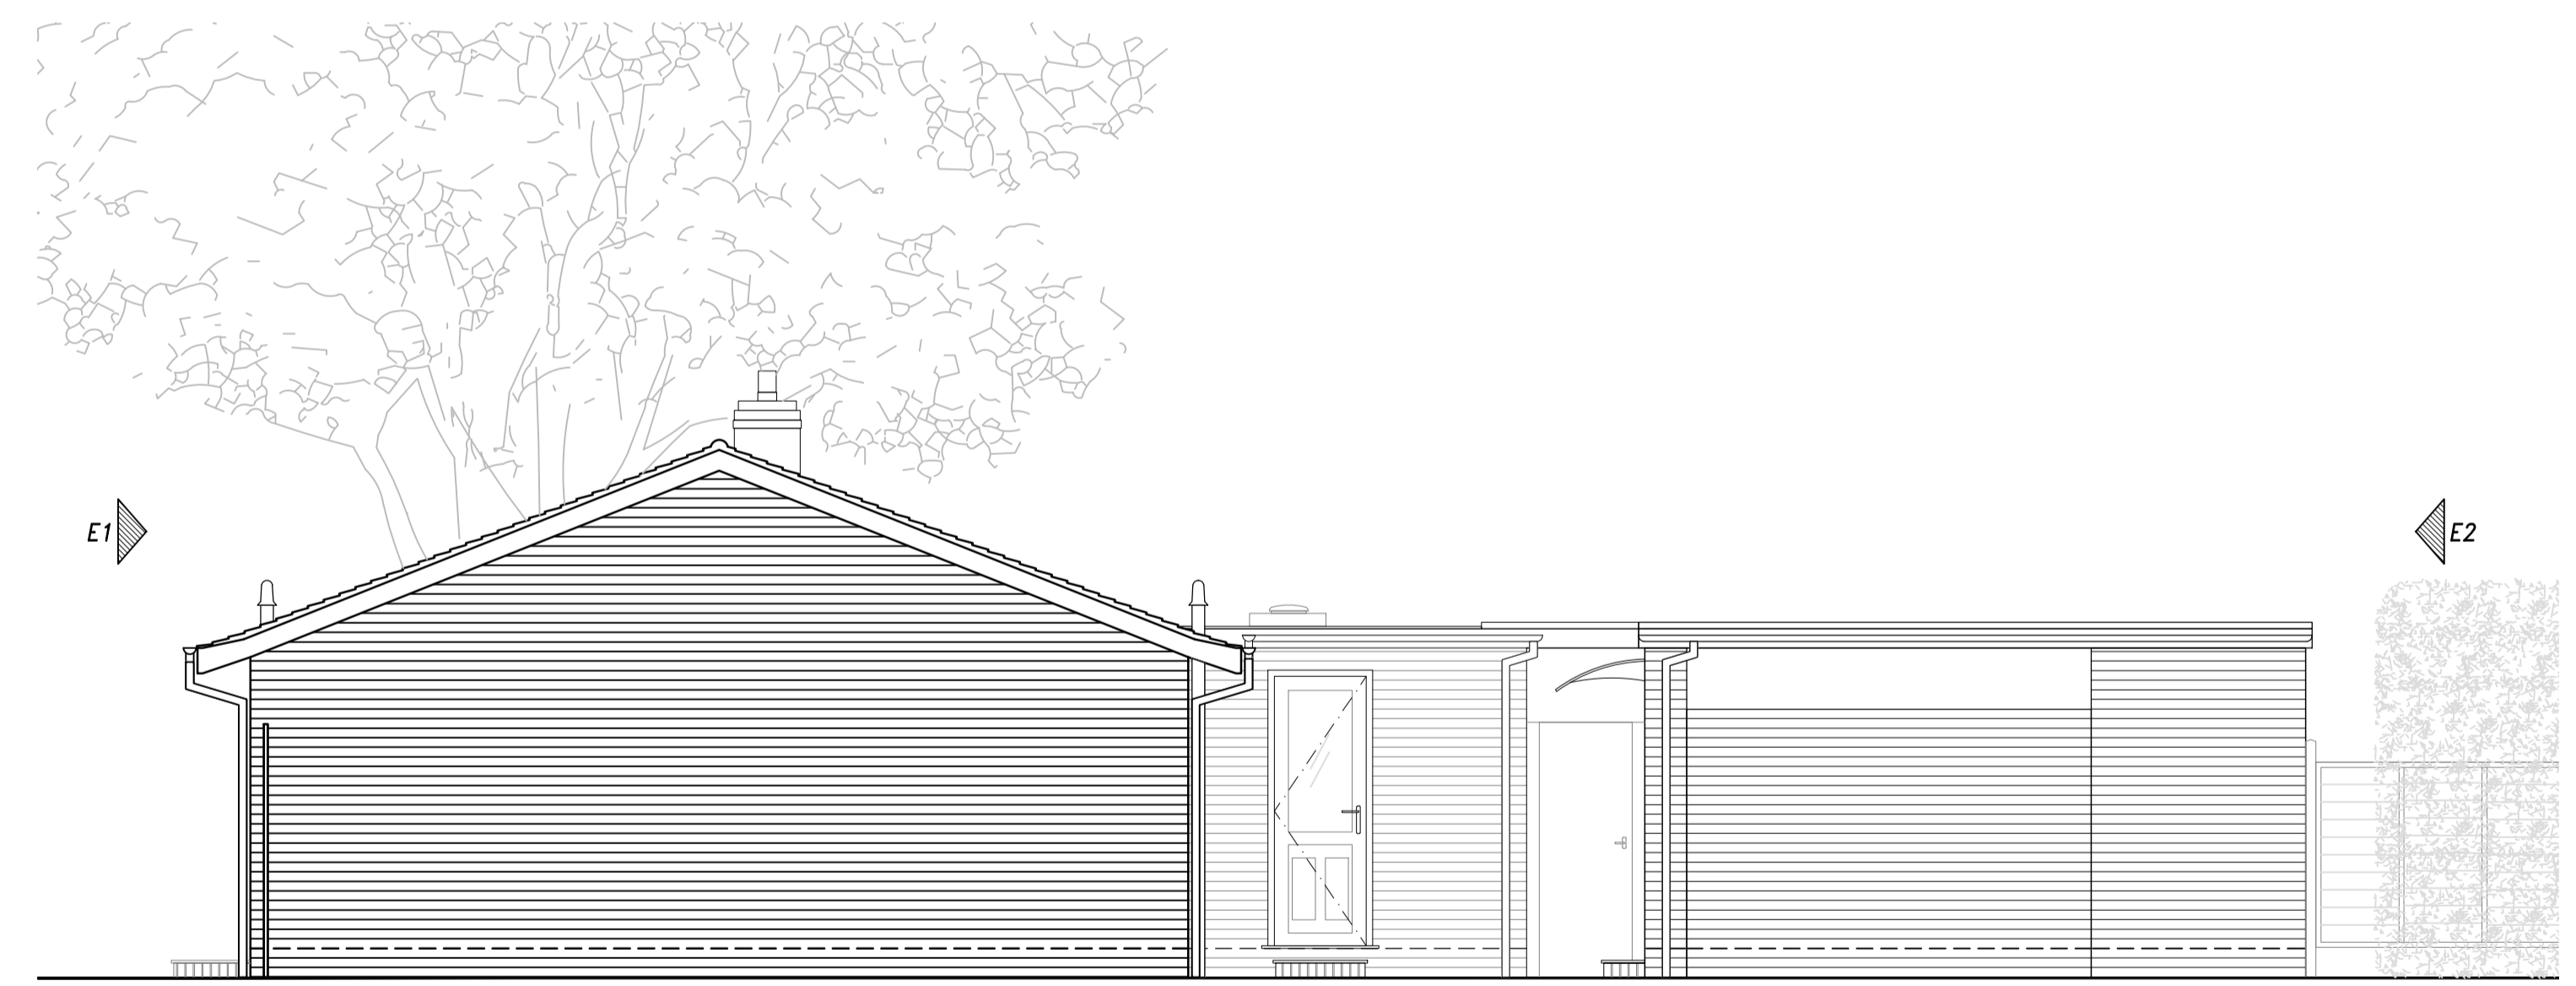

North West Elevation as Existing (E4) (1:50)

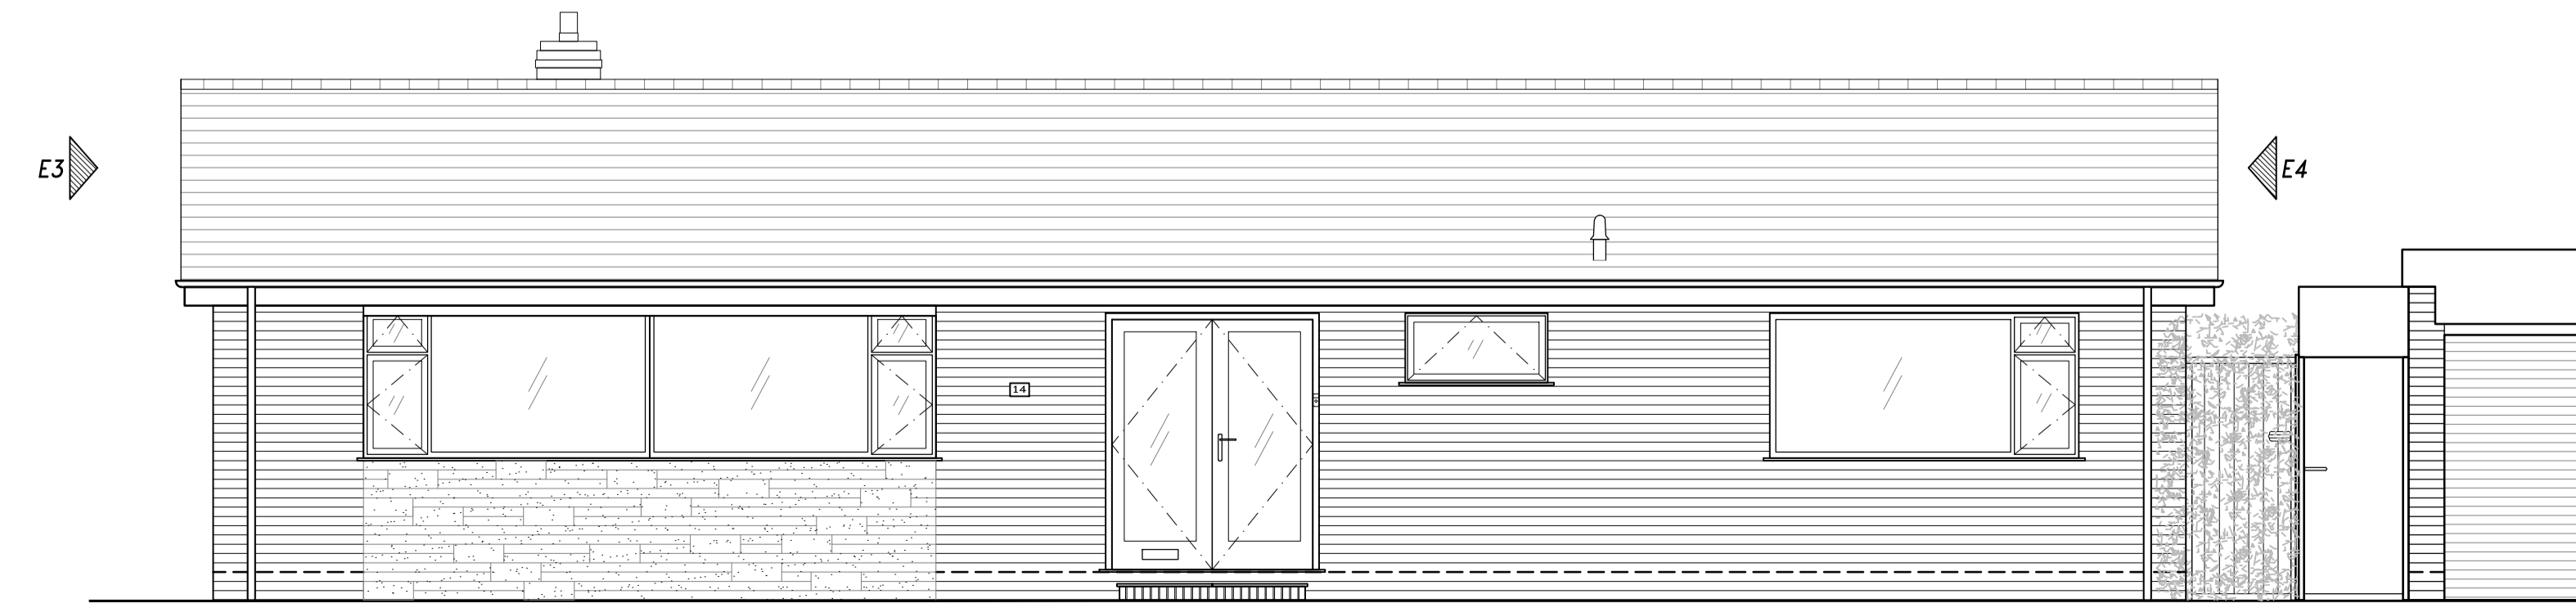

North East Elevation as Existing (E1) (1:50)

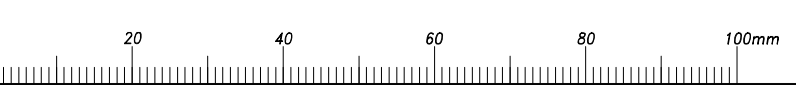

**General Notes:**

Except for local planning authority use this drawing should not be scaled. If in any doubt - ask !!

This drawing is to be read in conjunction with any other Central Design Consultants Ltd drawings

All details and dimensions are to be confirmed on site by contractor, prior to works commencing or any ordering of materials. Should any discrepancy be noted between design details/drawings and with dimensions or details on site, Central Design Consultants should be notified and guidance obtained prior to proceeding with any works

This drawing is only to be used 'for construction' if specifically noted as such

The contractor is responsible for maintaining the structural stability of the structures, ground and excavation at all times and the design, detail & installation of all necessary temporary works

Rev a: Tiles amended. 24.03.21 CS

**Central Design Consultants Ltd.**  
Civil Structural Building

The Old Chapel, Bliton Street, Sedgley, West Midlands, DY3 1JB  
Tel: 01902 662244 www.centraldesignconsultants.co.uk

Client	Mr & Mrs C. Gammon	
Job Title	14 Wincote Drive, Tettenhall WV6 8LR	
Drg. Title	Floor Plan and Elevations as Existing	
Scale	1:50 @ A1	Drg. No.
Date	January 2021	1002-252-02a
Drawn	PK	