




**EAST ELEVATION**  
SCALE 1:100

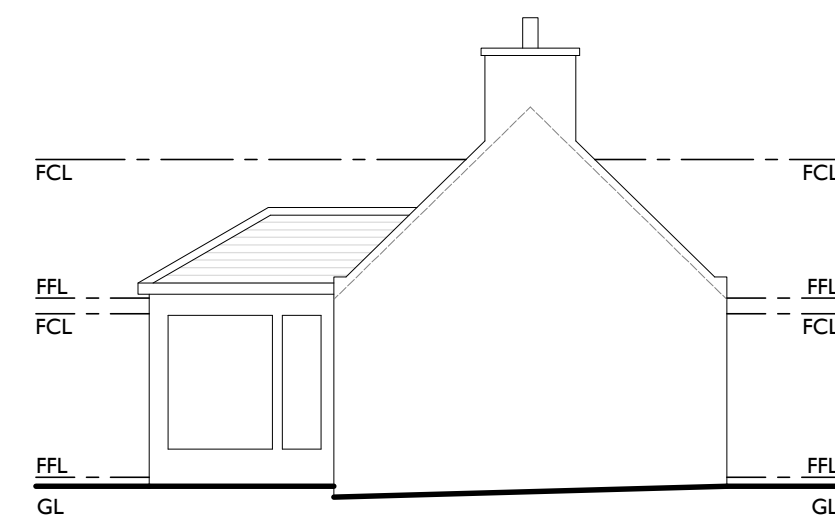


**NORTH ELEVATION**  
SCALE 1:100

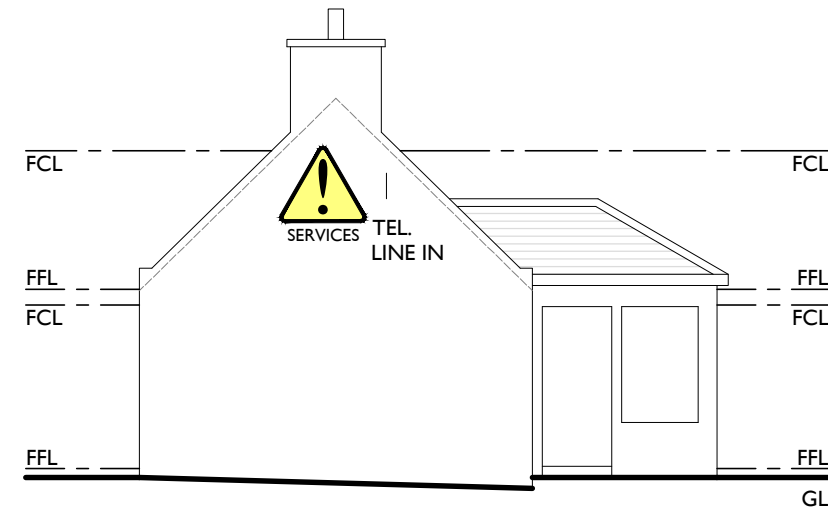


**SOUTH ELEVATION**  
SCALE 1:100

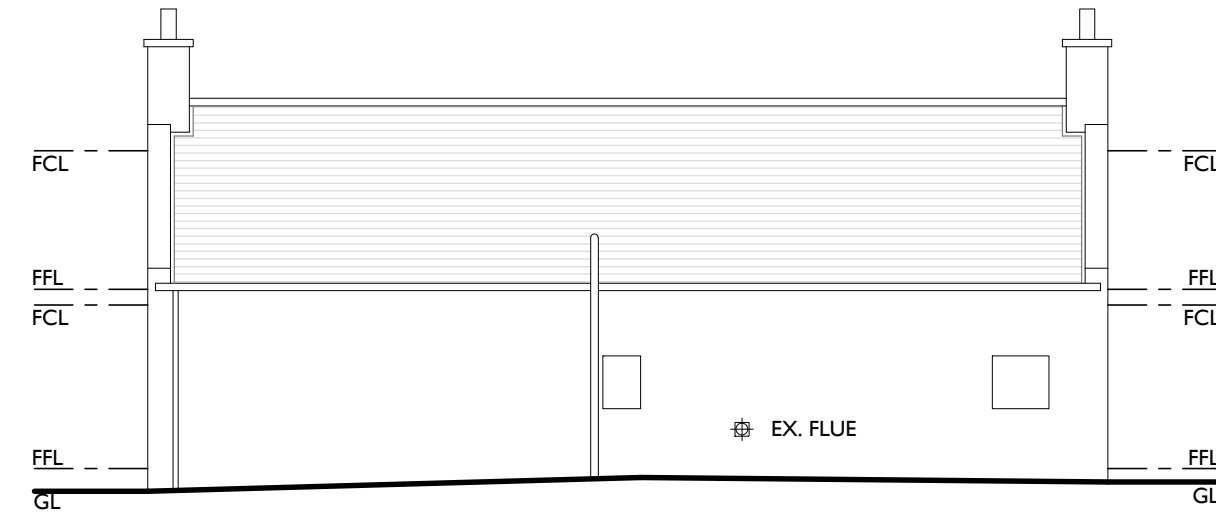


**WEST ELEVATION**  
SCALE 1:100

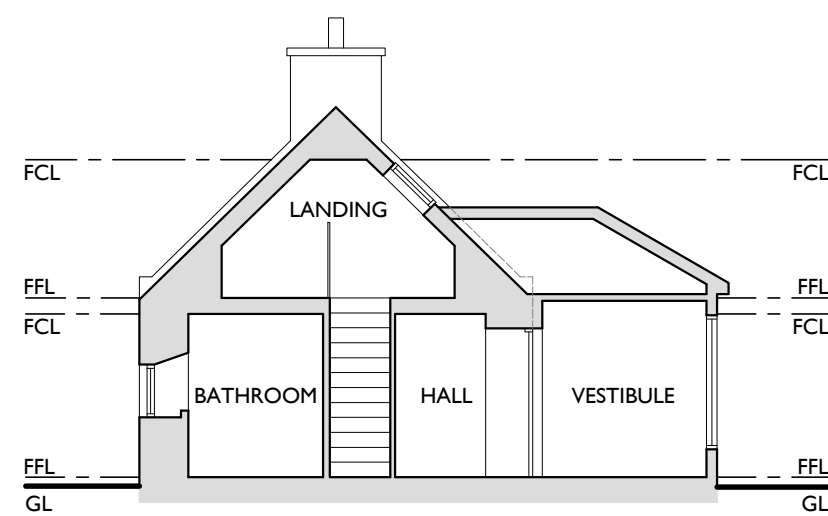

**SECTION A-A**  
SCALE 1:100

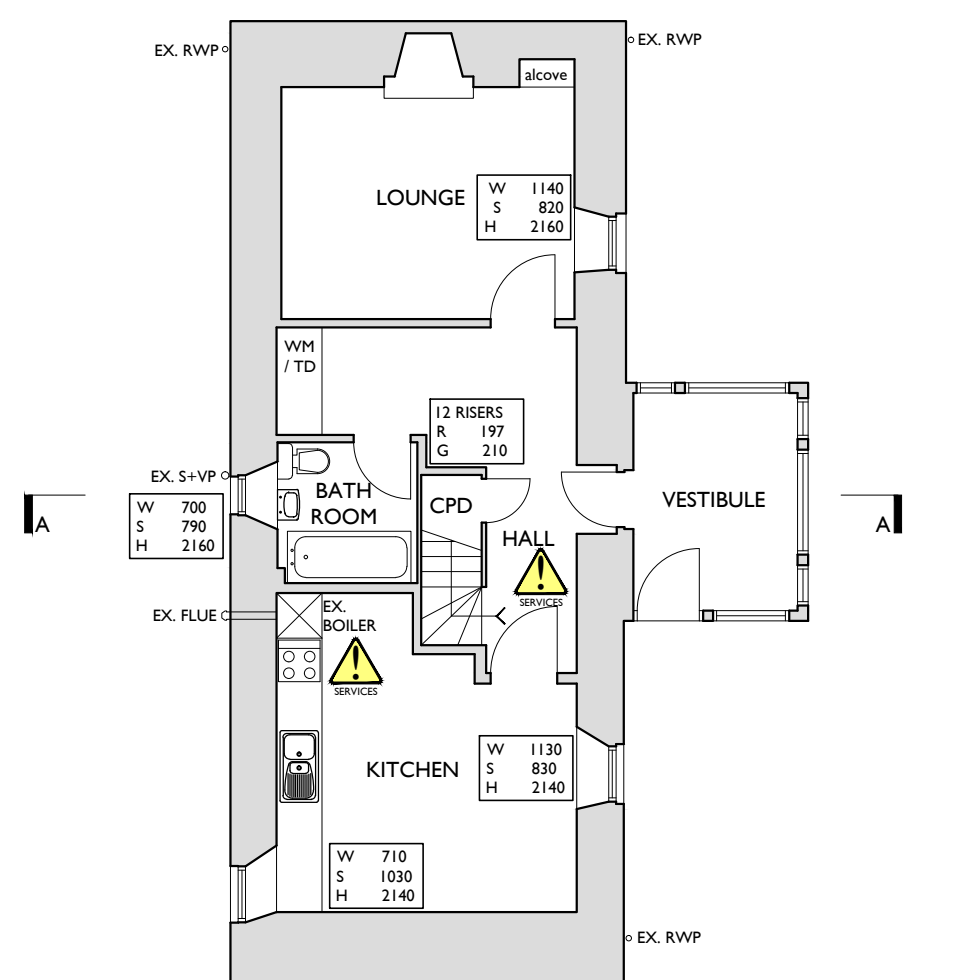

**GROUND FLOOR PLAN**  
SCALE 1:100

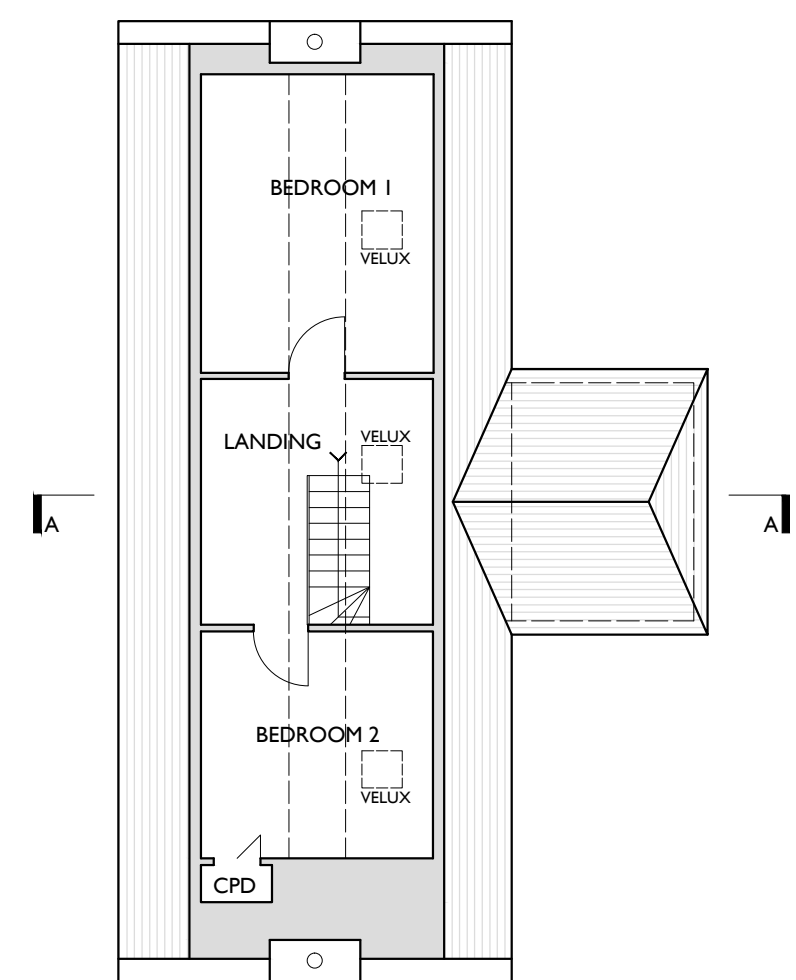

**FIRST FLOOR PLAN**  
SCALE 1:100

**CDM 2015**

THIS PROJECT HAS BEEN ASSESSED UNDER THE CONSTRUCTION DESIGN MANAGEMENT REGULATIONS 2015 AND RELEVANT INFORMATION INCORPORATED TO ASSIST THE CLIENT, CONTRACTORS AND OTHER DESIGNERS INVOLVED WITH THE PROJECT. IT IS ASSUMED THAT THE WORKS WILL BE CARRIED OUT BY COMPETENT CONTRACTOR(S) IN ACCORDANCE WITH THE APPROPRIATE APPROVED METHOD STATEMENT(S).

PRINCIPAL DESIGNER:  
COLIN THOMPSON (CHARTERED ARCHITECT)  
OLD CHAPEL ROAD, INVERURIE, ABS1 4QN

PRINCIPAL CONTRACTOR:  
TBC

**CDM LEGEND:**

**EXISTING SERVICES:**  
ELECTRICITY GROUND FLOOR HALL NOT KNOWN  
WATER NOT KNOWN KITCHEN  
OIL TANK GARDEN  
FOUL DRAIN NOT KNOWN  
SURFACE WATER NOT KNOWN

**GENERAL HAZARDS:**  
LARGE / HIGH HEDGE AT BOUNDARY

**CONSTRUCTION:**


DWELLING HOUSE:  
FLOORS: TIMBER SUSPENDED  
WALLS: NATURAL STONE & BLOCKWORK  
ROOF: TIMBER MEMBERS WITH SLATES  
DOORS / WINDOWS: TIMBER

**LEVELS:**

NO	REDUCED LEVEL	COMMENT
A	10.000	DATUM FFL OF EXISTING HOUSE
B	9.990	
C	9.810	
D	9.970	
E	9.870	
F	9.800	MH
G	10.140	
H	9.640	
J	9.830	
K	10.080	
L	10.270	
M	10.200	



**SITE PLAN**  
SCALE 1:200

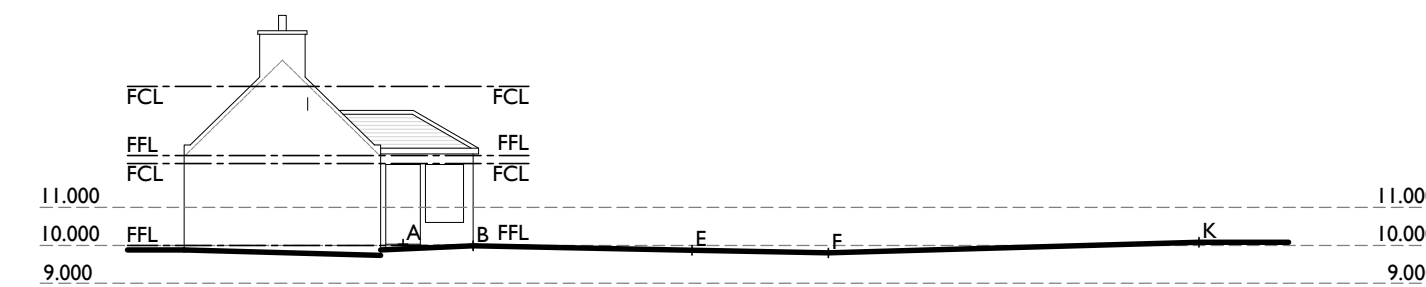

**SITE SECTION X-X**  
SCALE 1:200



**SITE SECTION Y-Y**  
SCALE 1:200

**COLIN THOMPSON**  
CHARTERED ARCHITECT

Old Chapel Road  
Inverurie  
Aberdeenshire  
ABS1 4QN  
Tel: 01467 672451  
Fax: 01467 672452  
Mob: 07909 964408  
office@ctarchitect.co.uk

Project  
**PROPOSED EXTENSION AT:  
BEHINTIES  
LEOCHEL CUSHNIE  
ALFORD  
ABERDEENSHIRE  
FOR: MR & MRS SMITH**

Drawing  
**EXISTING - PLANS, ELEVATIONS+SECTIONS**  
Scale 1:100, 1:200 (A1) Date AUGUST 2020  
Drawn ST Check CT  
Revision \* Dwg No 0820/05-01  
IF IN ANY DOUBT ASK - DO NOT SCALE