






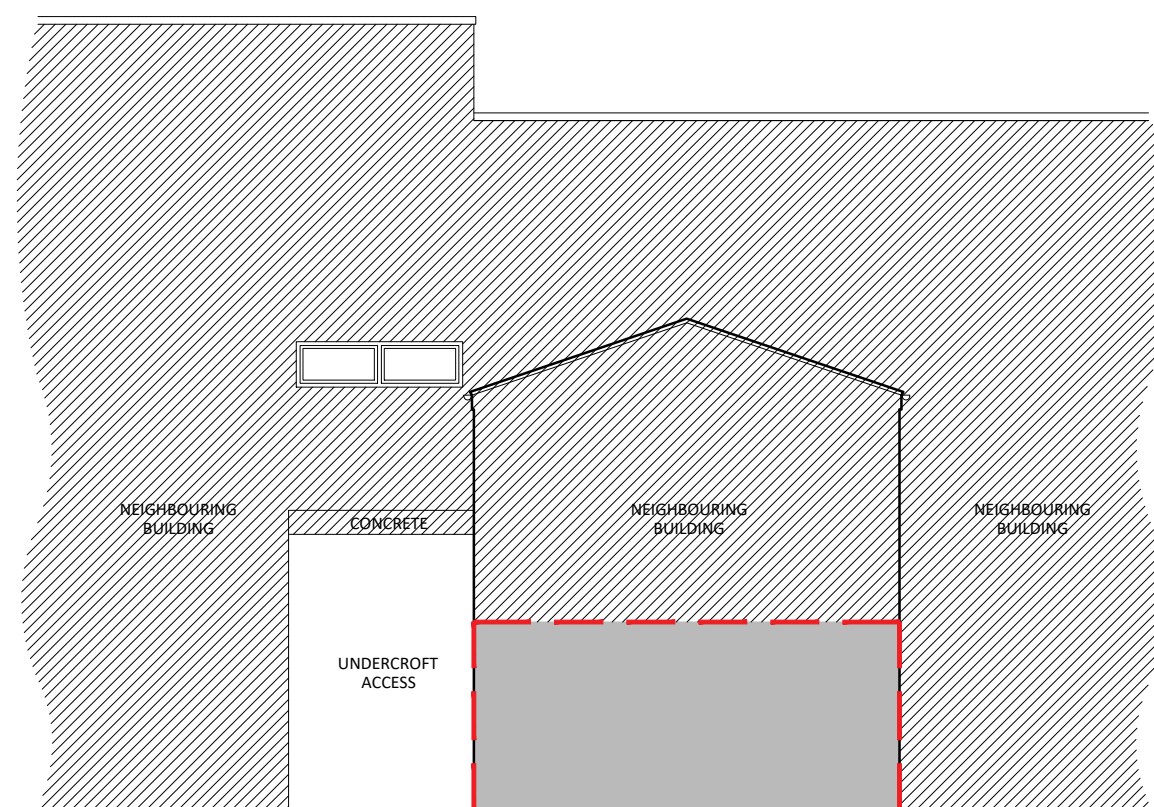
PROPOSED FRONT ELEVATION

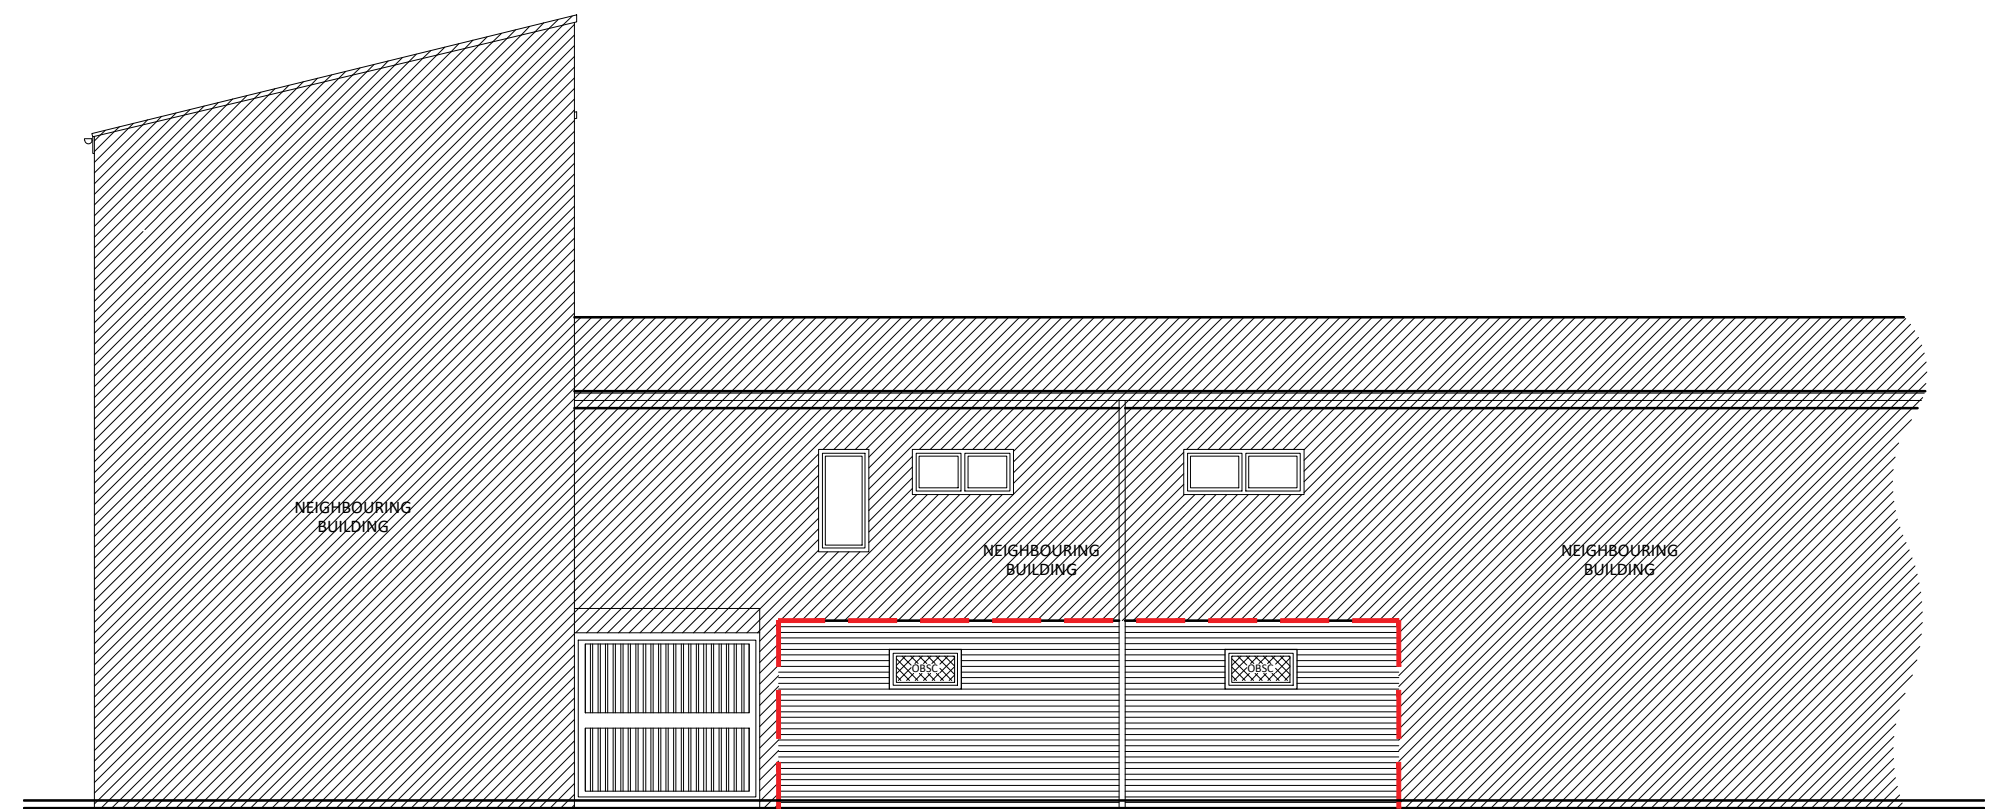


PROPOSED REAR ELEVATION

MATERIALS:

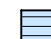-  FIBRE CEMENT CLADDING
-  EXISTING FACING BRICKWORK



PROPOSED SIDE ELEVATION

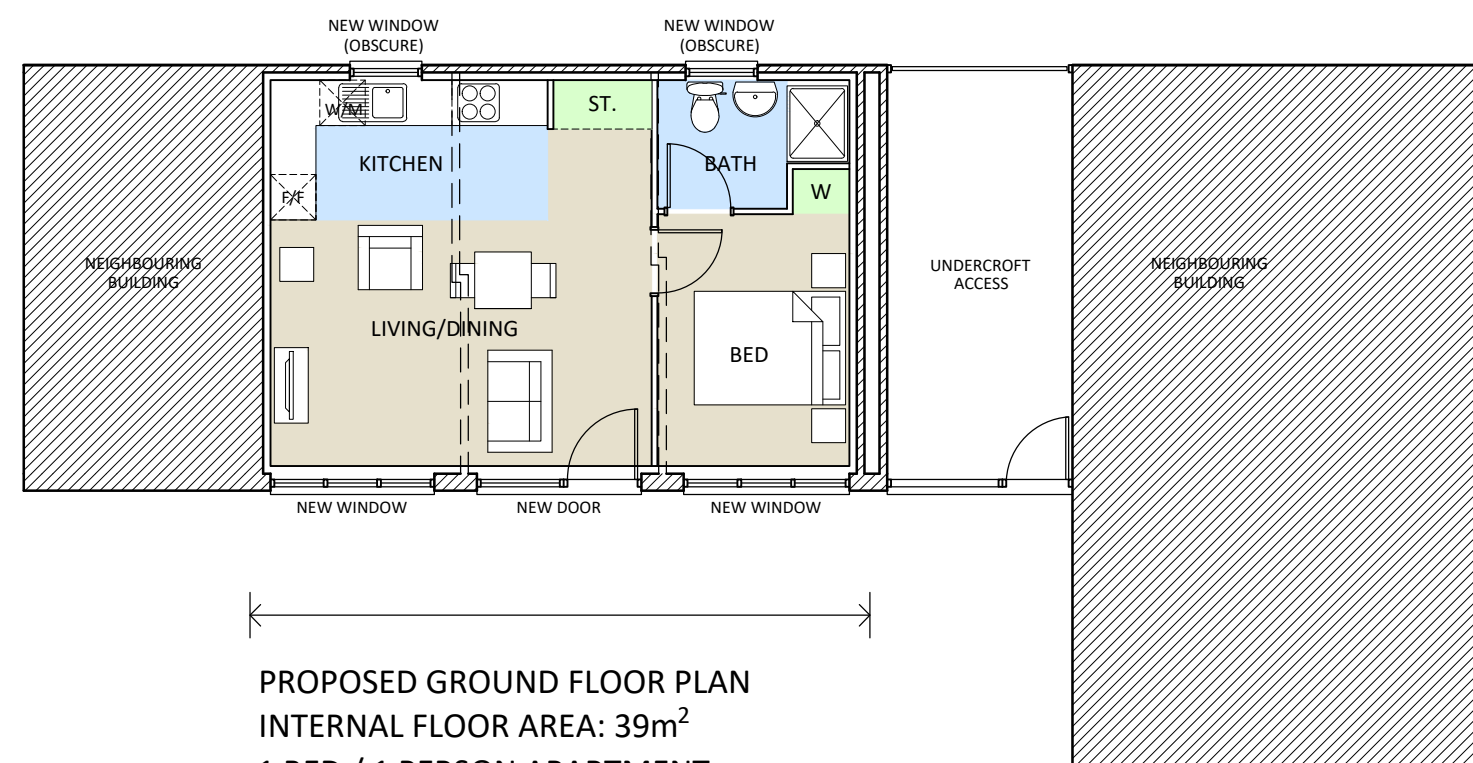


PROPOSED GROUND FLOOR PLAN  
INTERNAL FLOOR AREA: 39m<sup>2</sup>  
1 BED / 1 PERSON APARTMENT

PLANNING  
DRWG. NOT FOR  
CONSTRUCTION

1:100 

NO.	REVISIONS

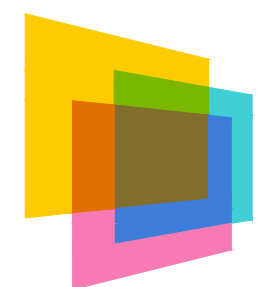

**MSQUARE**  
architects ltd

1 MSTUDIO, TALBOT YARD, MARKET HARBOROUGH  
LEICESTERSHIRE, LE16 7NP - TEL. 01858 410915  
[www.msquarearchitects.com](http://www.msquarearchitects.com)

CLIENT	EASTERNROSE LTD		
PROJECT	CONVERSION OF GARAGE AT HOLYROOD WALK, CORBY, NORTHAMPTONSHIRE.		
TITLE	PROPOSED PLAN AND ELEVATIONS		
DWG No.	EAS	401	PA 100
DATE	MAY 2021	SCALE	1:100 @ A2
DRAWN	DD	CHECKED	

Do not scale from this drawing, use dimensions only  
All discrepancies must be reported to the Architect

© MSQUARE ARCHITECTS LTD