


DEVONSHIRE ROAD


DEVONSHIRE ROAD

407 DEVONSHIRE ROAD

No. 409

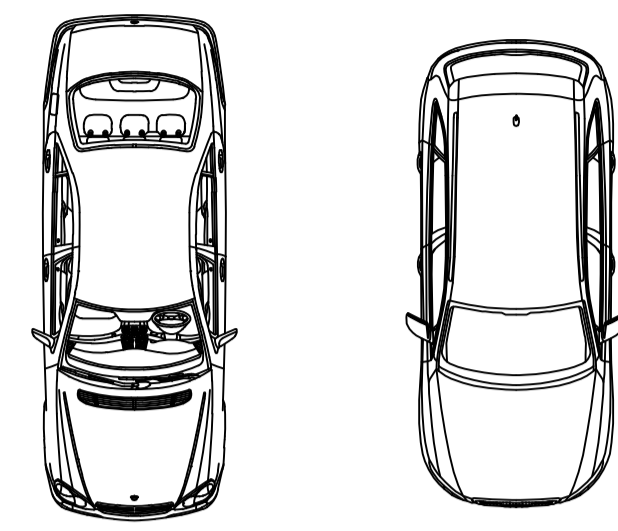

front garden

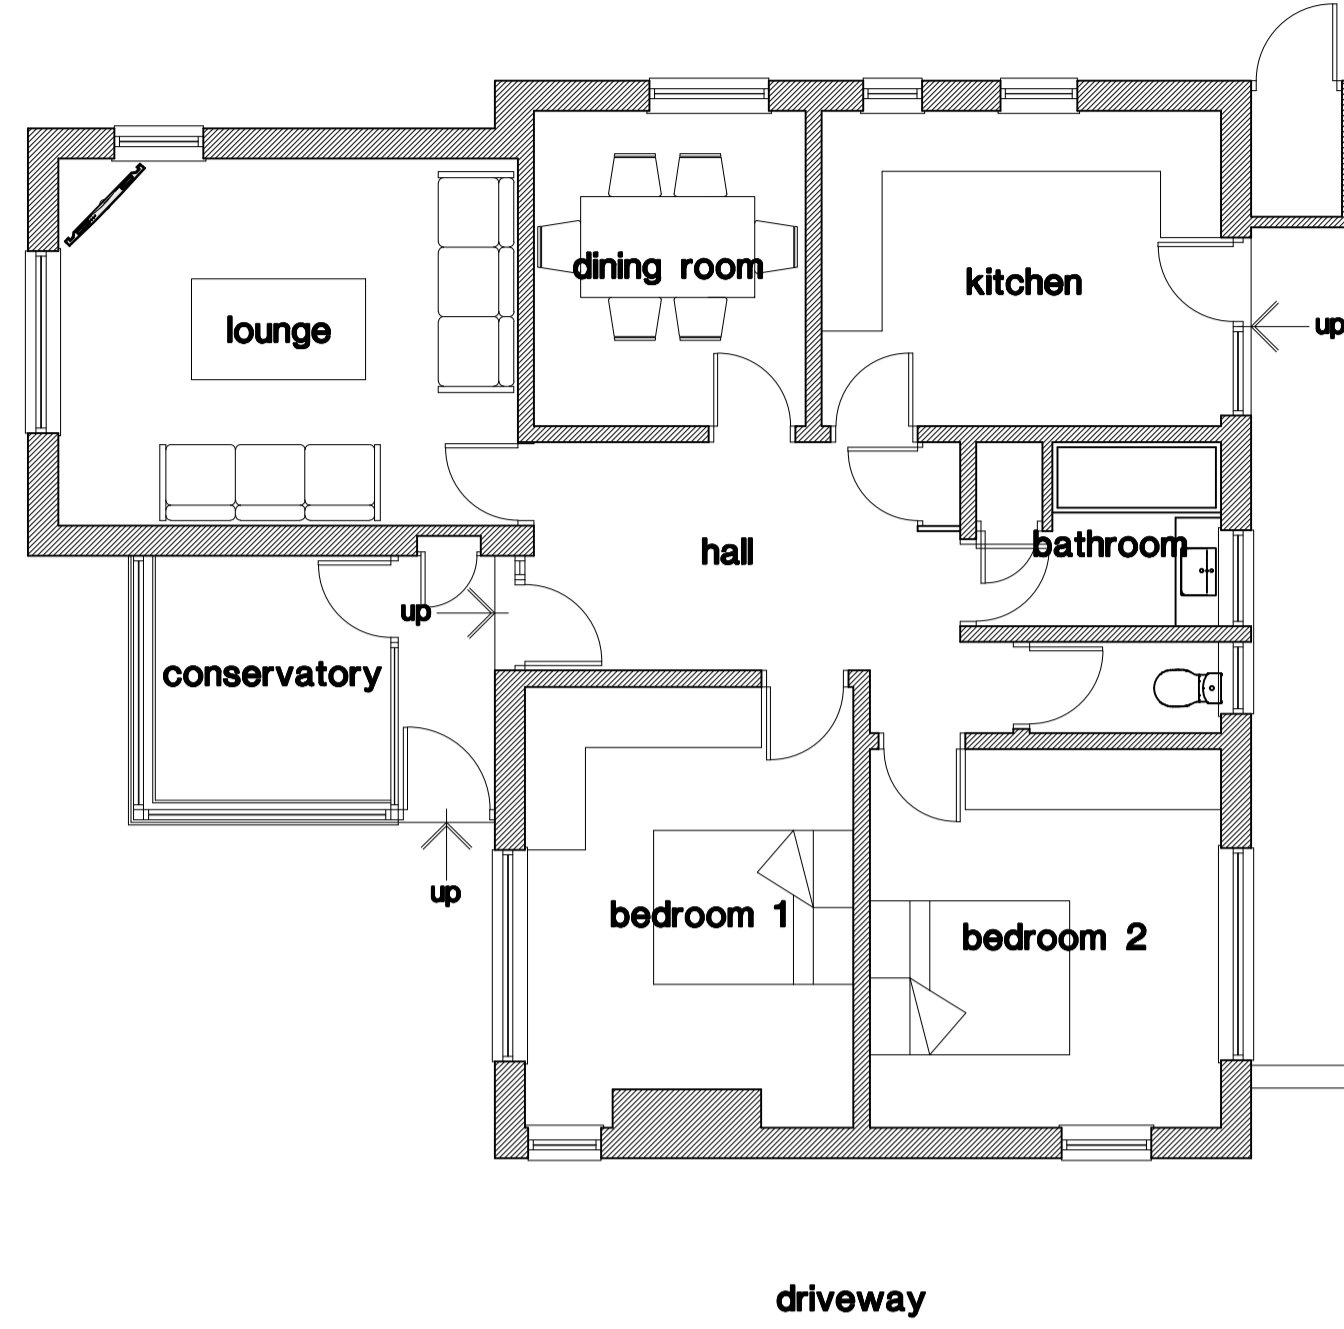

rear garden


driveway

garage


garage

existing ground floor plan

No. 405
No. 409

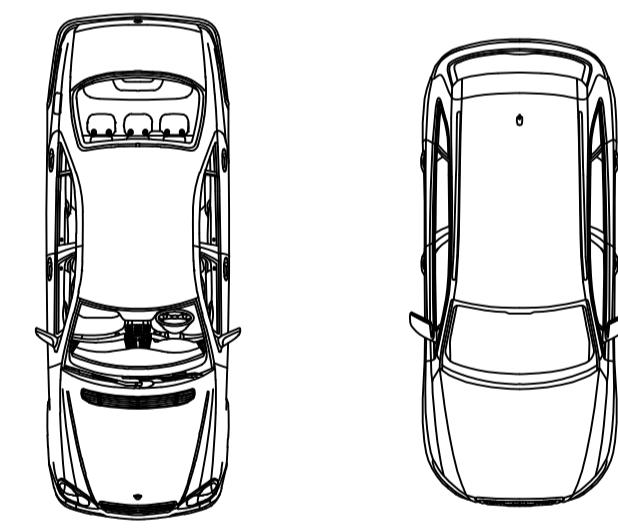

front garden

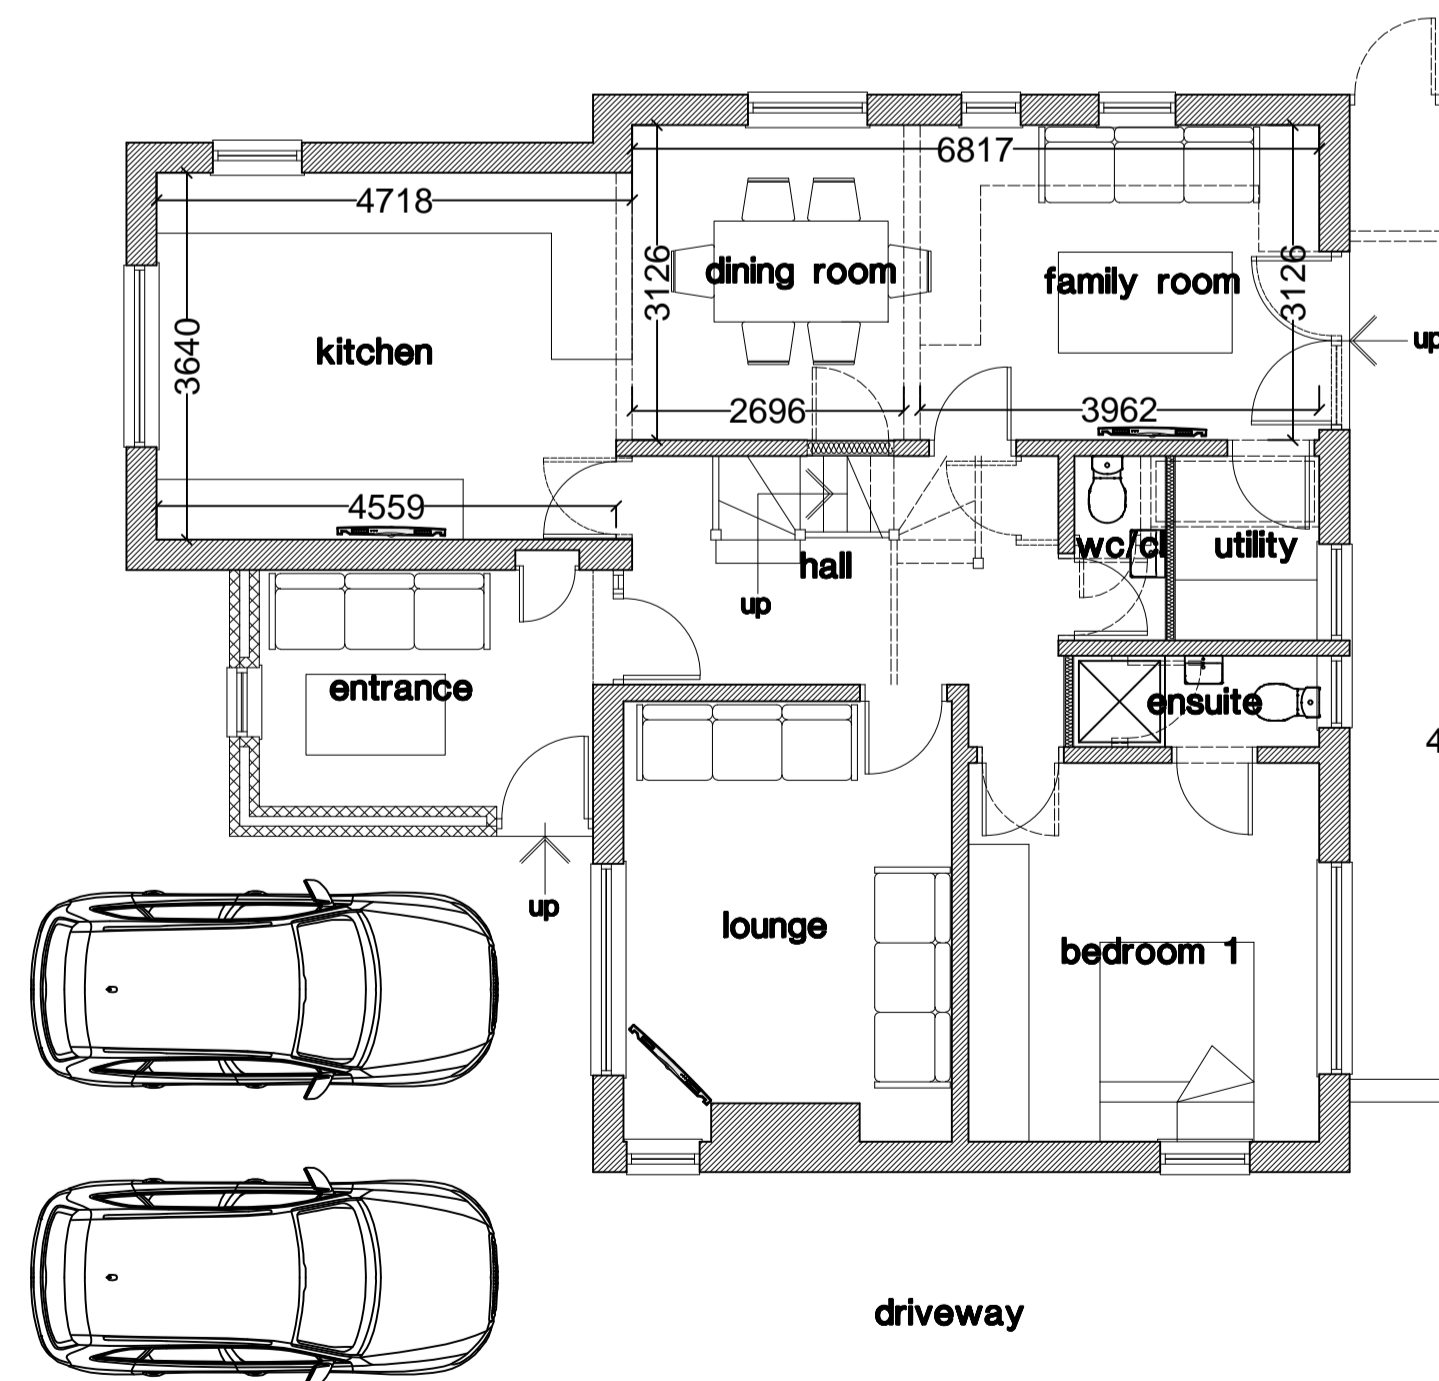

rear garden

driveway

garage

garage

proposed ground floor plan

No. 405

Revision Chkd. Date

Issued for :

Client-Scheme
MR. & MRS. S. KNOWLES.
407 DEVONSHIRE ROAD,
BLACKPOOL.

Drawing Title
Existing & Proposed Site Plans.

407 Devonshire Road,
Blackpool.

NTJ Design
11 Speyside,
Blackpool.
FY4 2BS

Tel : 01253 406549
E-mail : ntjdesign@aol.com
Mobile : 07761394652

Date : **Jan 2021**
Scale : **1 : 75**
Drawn : **ntj**
Checked :

Drawing No. **A1092/3**

