



Existing Side Elevation
Scale 1 : 100

Existing Front Elevation
Scale 1 : 100

Existing Side Elevation
Scale 1 : 100

Existing Rear Elevation
Scale 1 : 100



Proposed Side Elevation
Scale 1 : 100


Proposed Front Elevation
Scale 1 : 100

Proposed Side Elevation
Scale 1 : 100

Proposed Rear Elevation
Scale 1 : 100



Existing Ground Floor Plan
Scale 1 : 100

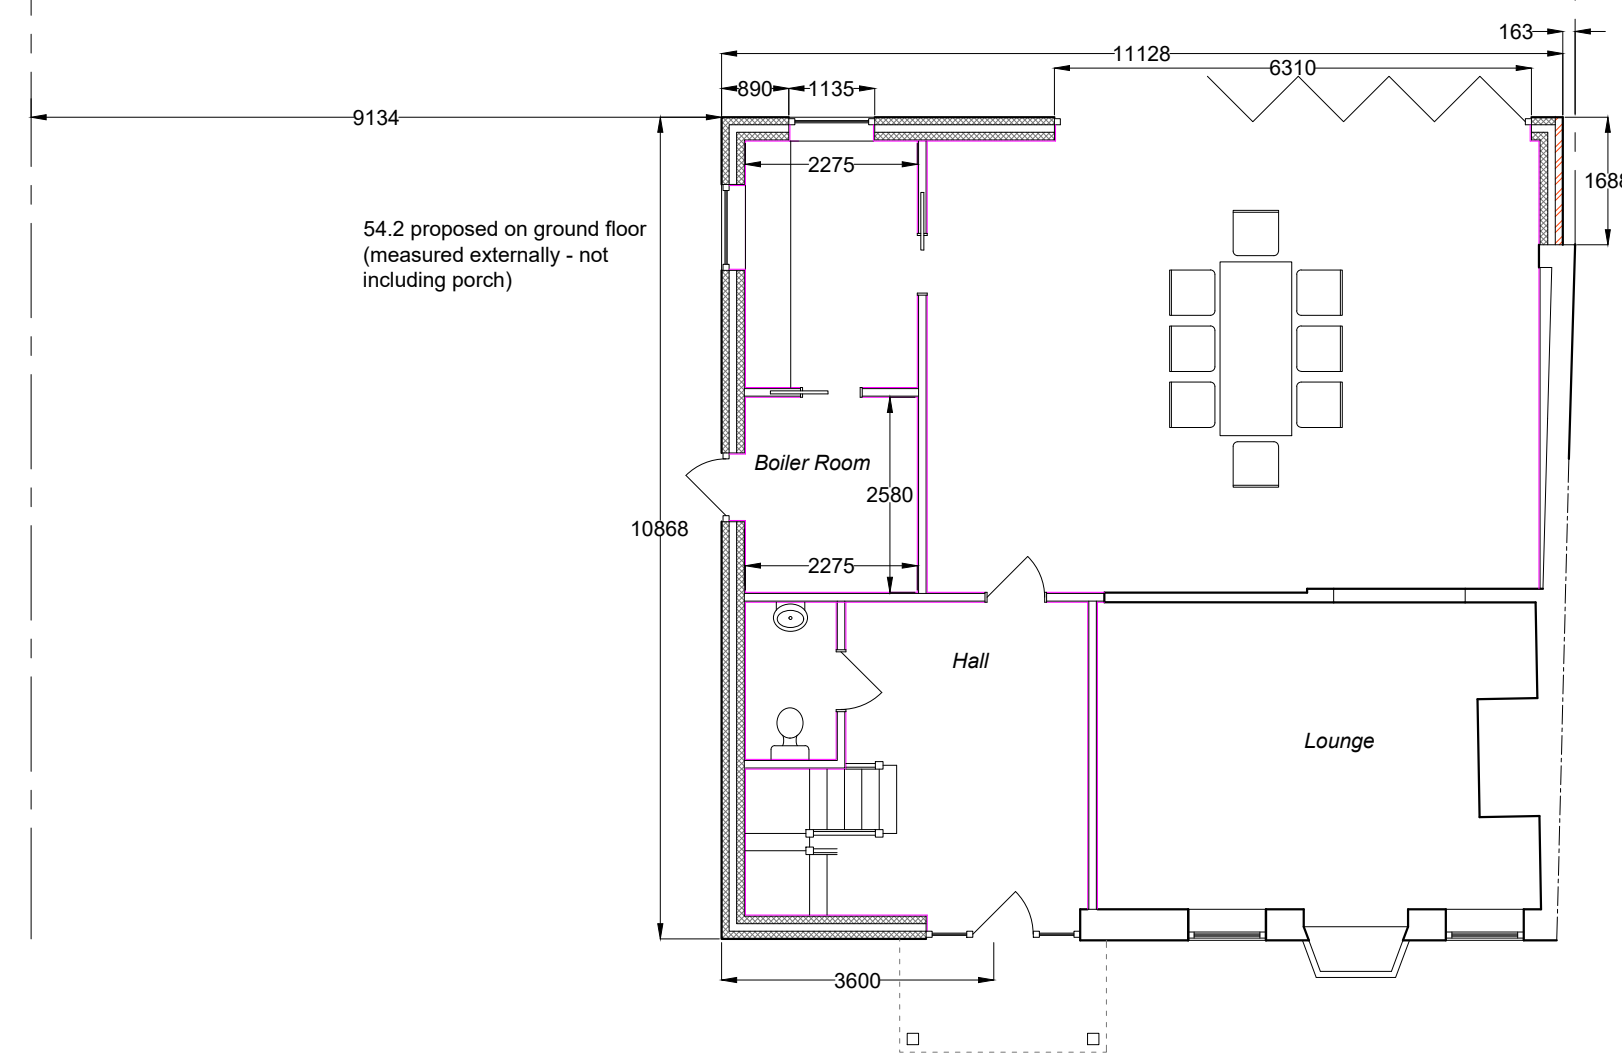

Proposed Ground Floor Plan
Scale 1 : 100

54.2 proposed on ground floor
(measured externally - not
including porch)

Revision Note
Nil

1:1250 scale rule
m 0 10 20 40
mm 0 8 16 32

1:500 scale rule
m 0 5 10 20
mm 0 10 20 40

1:200 scale rule
m 0 2 4 8
mm 0 10 20 40

1:100 scale rule
m 0 1 2 4 6
mm 0 10 20 40 60

1:50 scale rule
m 0 0.5 1 2 3
mm 0 10 20 30 40 50 60

Minor Amendment

Dwg No A1/21/19001/p/1	Issue No 1
Date 29th March 2021	Scale 1 / 100 on A1 Paper
Client Mr and Mrs Smith 30 Daltons Road Crockenhill, BR8 8EN	Project Demolish existing ground floor structures and construct a 2 storey side, & single storey rear extension

Scott Dowie
SD Building Plans Ltd
www.sdbuildingplans.co.uk
sdbuildingplans@gmail.com
07766 396437 - 01689 619 068