



0 2 4 6 8 10

SCALE 1:100 (A2) LENGTHS SHOWN IN METRES


All dimensions and levels to be checked on site prior to the commencement of work. Architect to be informed of any discrepancies prior to the commencement of work. Unspecified dimensions are not to be scaled off this drawing. All dimensions are in millimetres unless stated otherwise. If any dimensions or details conflict please notify the Architect immediately. This drawing is to be used for **STATUTORY** purposes only. This is not a **CONSTRUCTION** drawing.

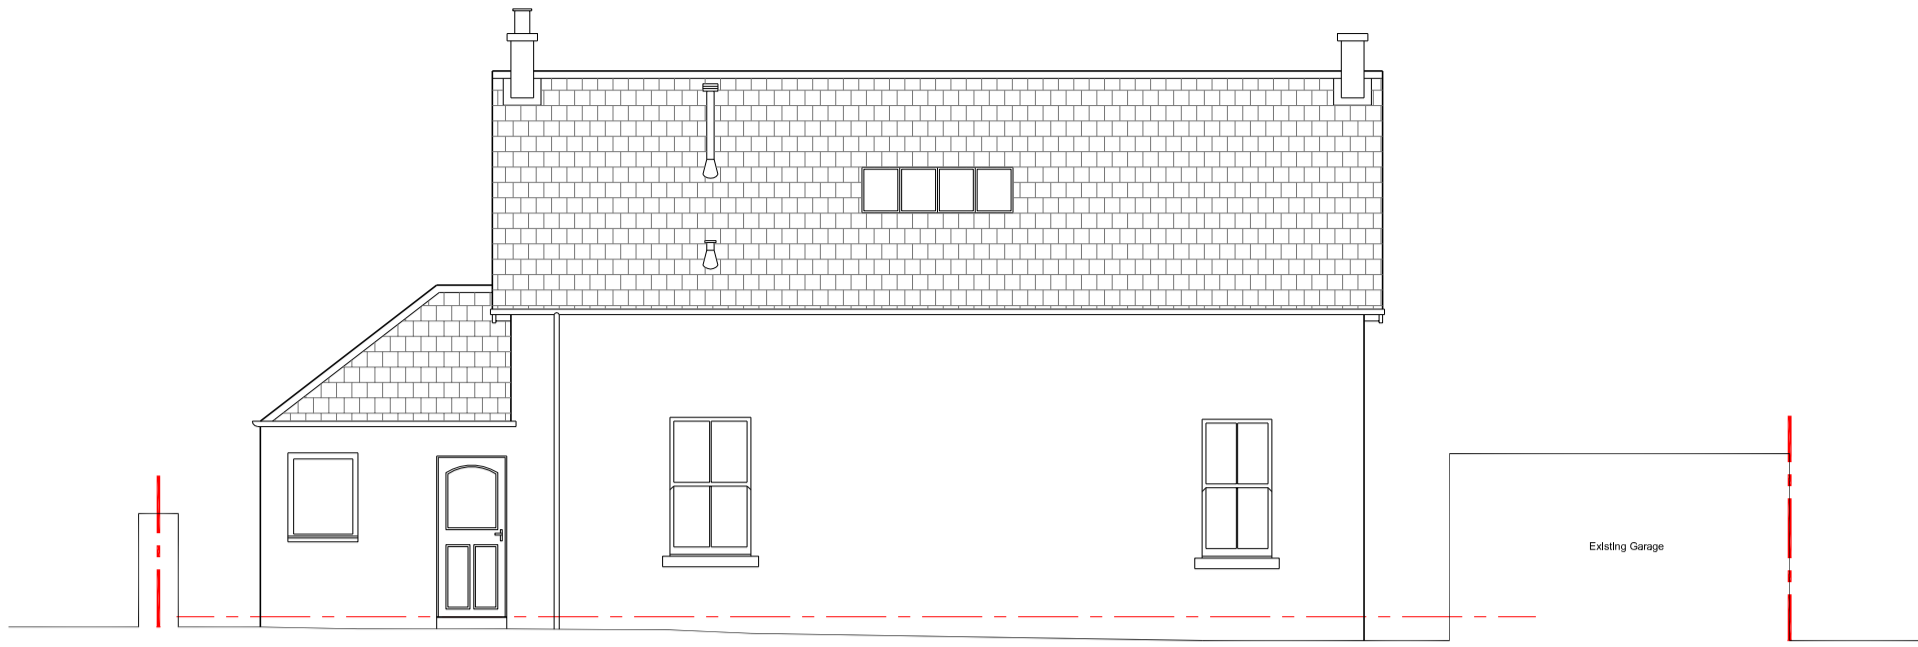

North Elevation

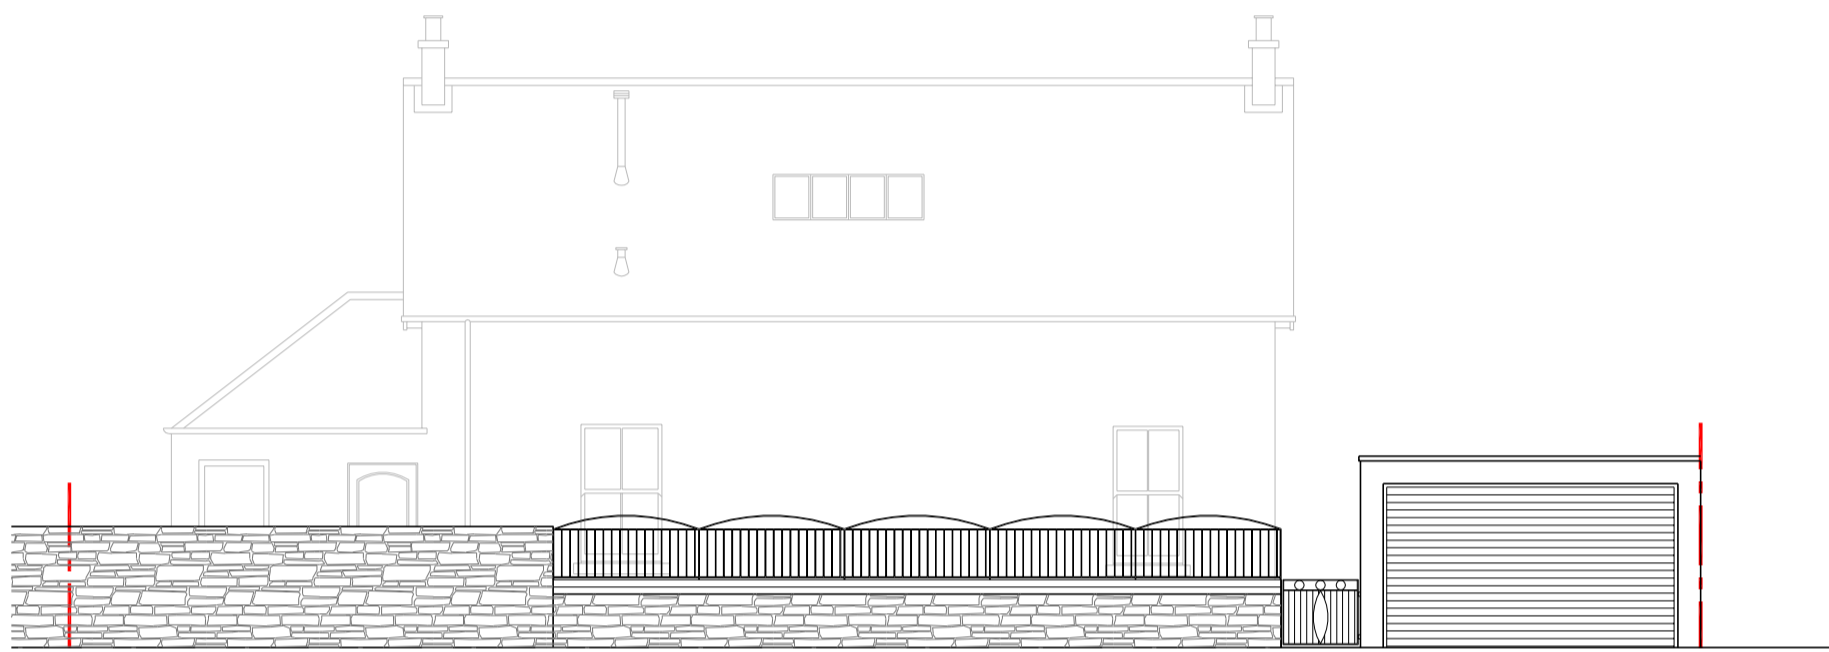


North Street Elevation

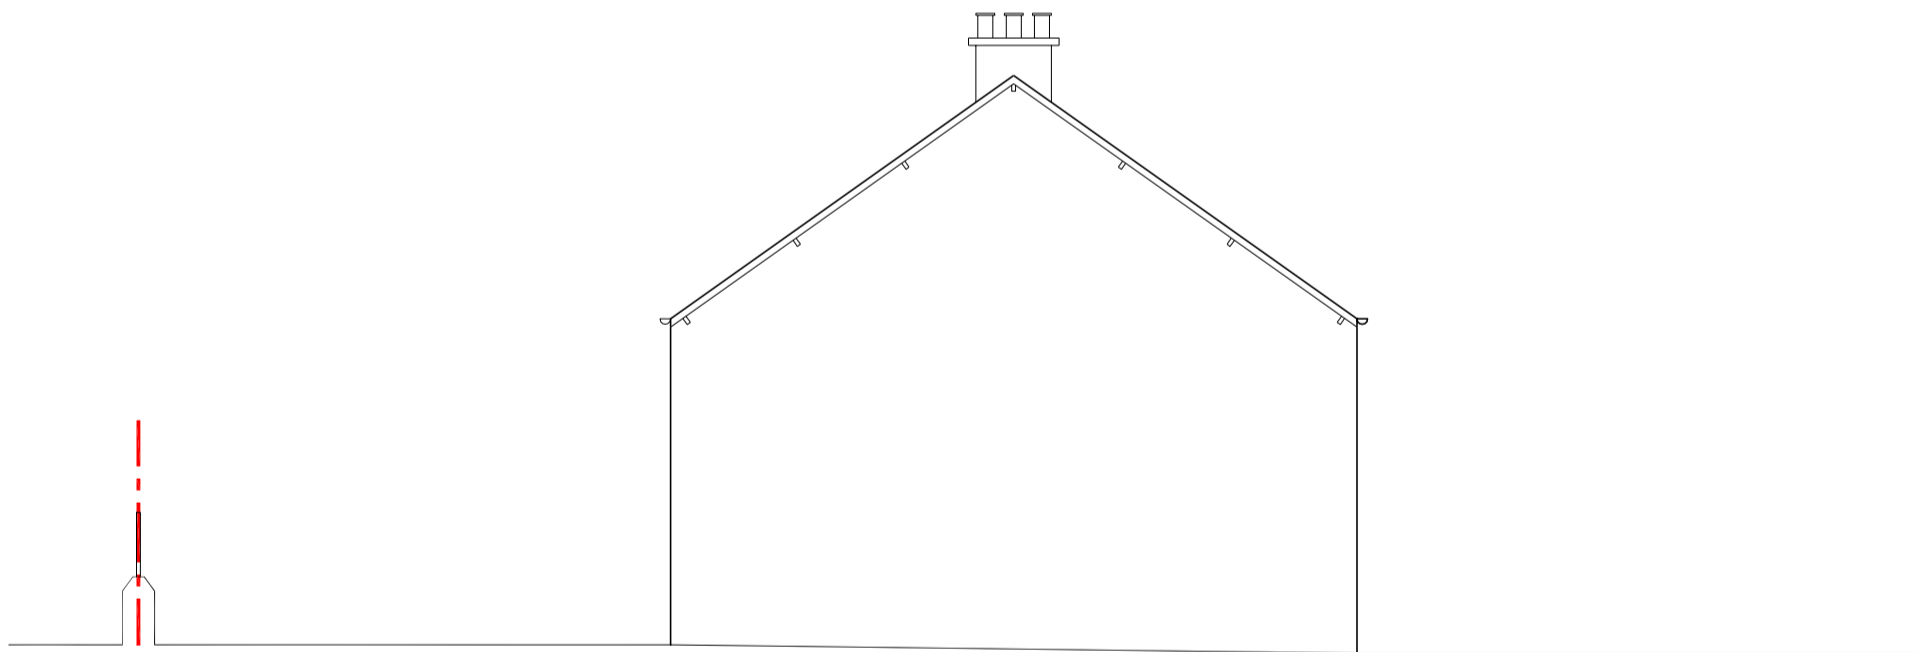

West Elevation



East Elevation

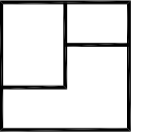Project		 JON FRULLANI ARCHITECT	
Proposed Extension			
Client		Drawing Title	
Mr & Mrs Gourlay		Existing Elevations	
Address		Issue Status	Drawing No.
35 Ferry Road		Planning	6656_314
Monifieth, Dundee		Scale	Revision
DD5 4NS		1:100 @ A2	-
Designer	Date	t: 01382 224828 m: 07808 726306 e: jon@jfrarchitect.co.uk w: jfrarchitect.co.uk f: facebook.com/jfrarchitect a: unit 5, district 10, greenmarket, dundee, dd1 4qb <small>this drawing is protected by copyright. It may not be reproduced in any form or by any means for any purpose, without gaining prior written permission from jon frullani architect ltd</small>	
BS	May 2021		