





0 1 2 3 4 5
SCALE 1:100 (A3) LENGTHS SHOWN IN METRES

All dimensions and levels to be checked on site prior to the commencement of work. Architect to be informed of any discrepancies prior to the commencement of work. Unspecified dimensions are not to be scaled off this drawing. All dimensions are in millimetres unless stated otherwise. If any dimensions or details conflict please notify the Architect immediately. This drawing is to be used for STATUTORY purposes only. This is not a CONSTRUCTION drawing.

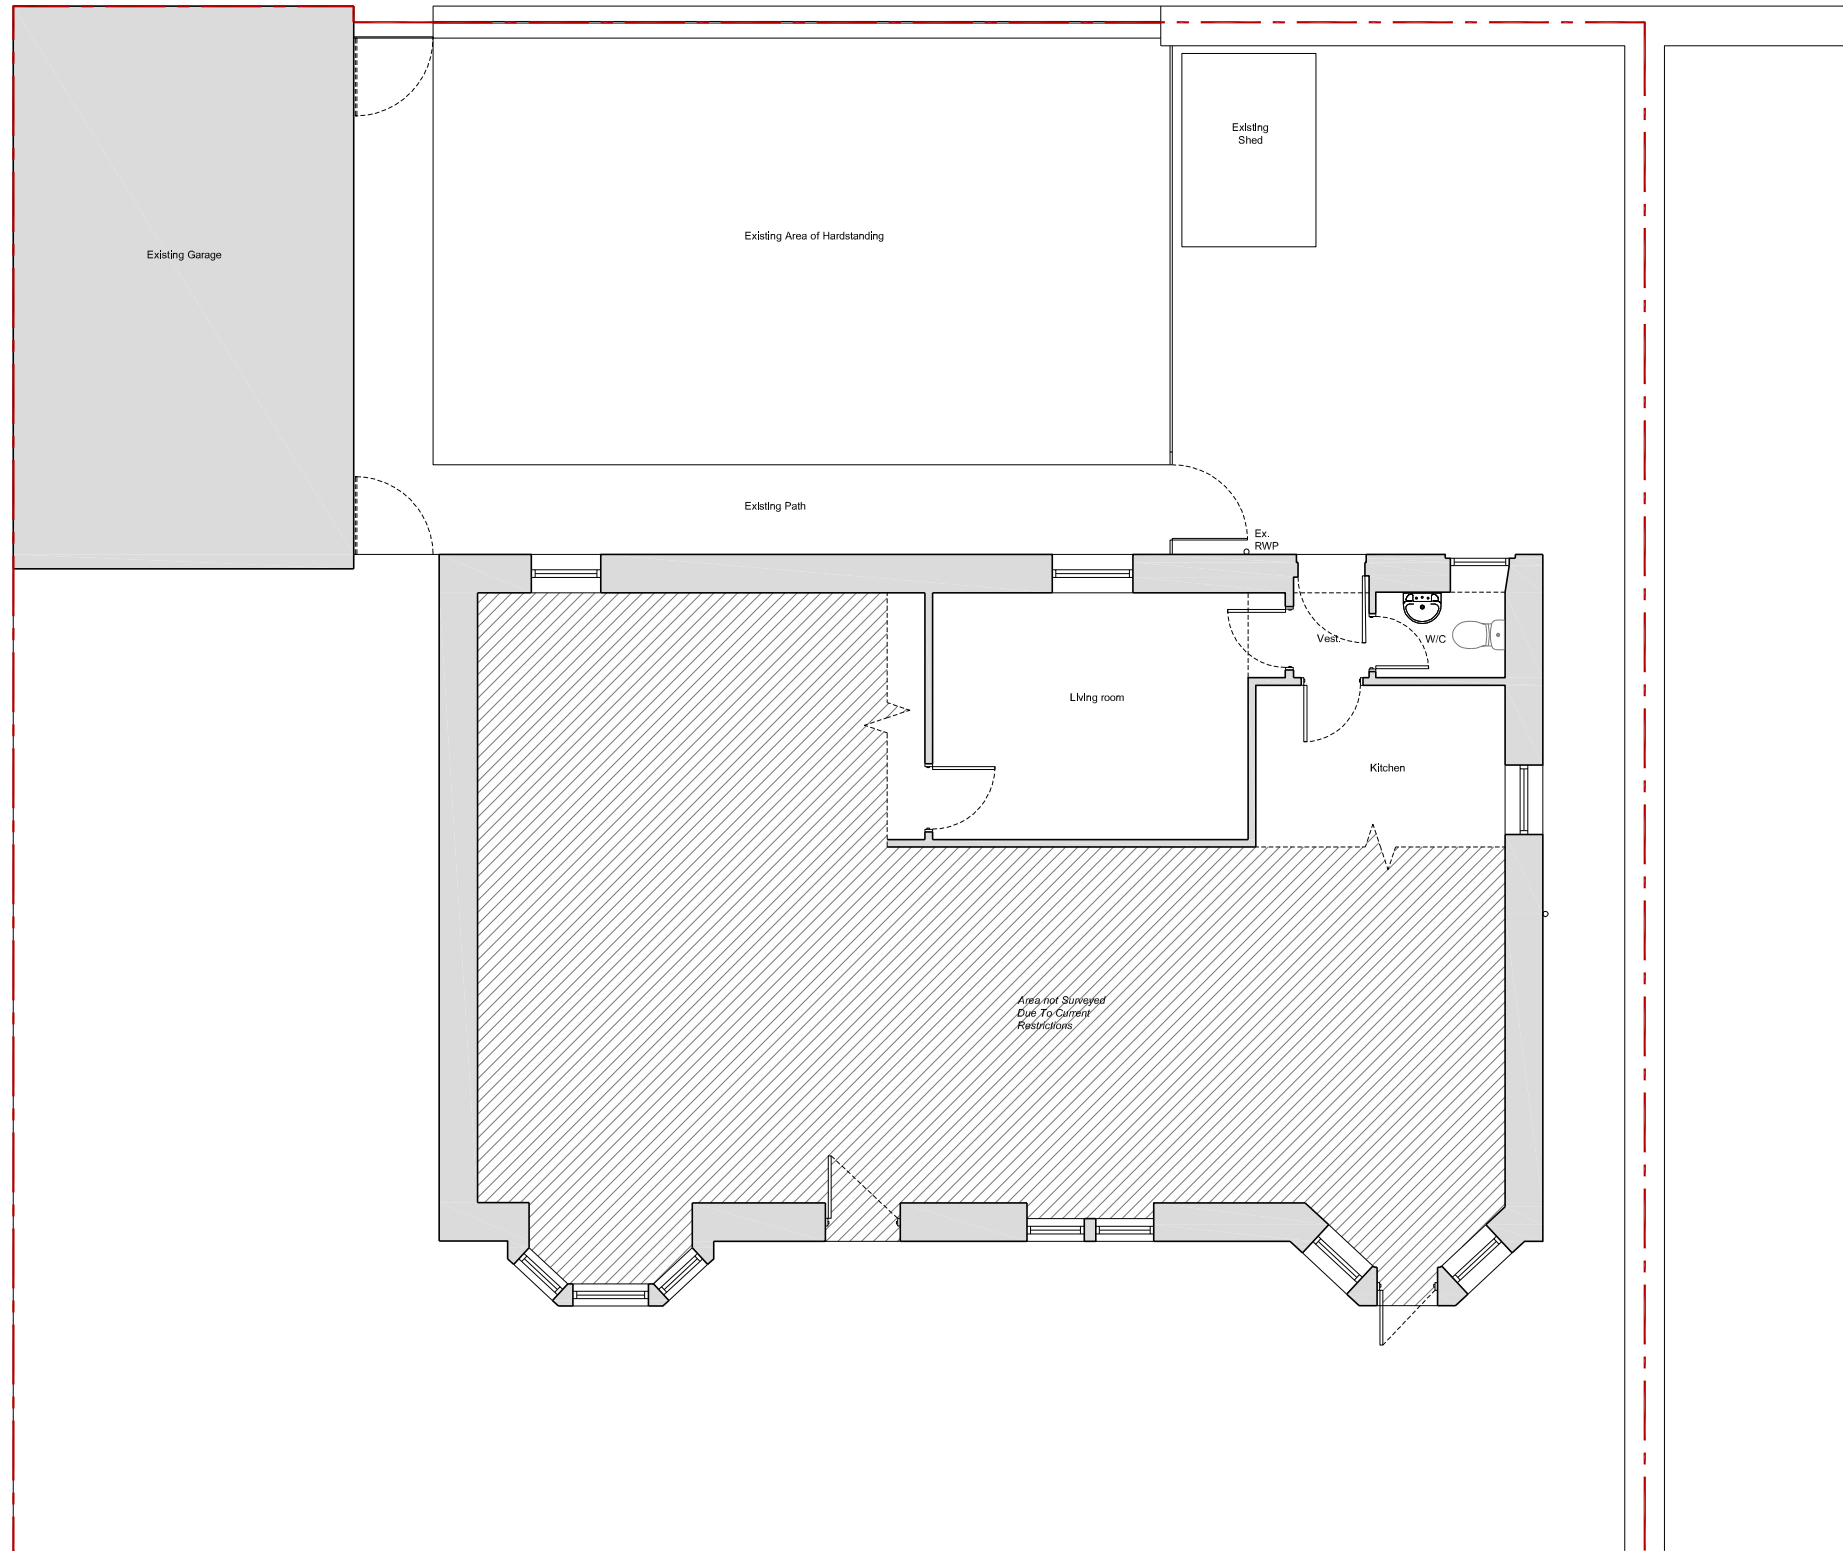

Existing Floor Plan

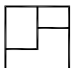Project Proposed Extension		 JON FRULLANI ARCHITECT	
Client Mr & Mrs Gourlay			
Address 35 Ferry Road Monifieth, Dundee DD5 4NS		Drawing Title Existing Floor Plan	
Designer BS		Date May 2021	Issue Status Planning
Scale 1:100 @ A3		Drawing No. 6656_313	
Revision -		Scale 1:100 @ A3	
<small>t: 01382 224828 m: 07808 726306 e: jon@frullaniarchitect.co.uk w: frullaniarchitect.co.uk f: facebook.com/frullaniarchitect at unit 5, district 10, greenmarket, dundee, dd1 4qb this drawing is protected by copyright. it may not be reproduced in any form or by any means for any purpose, without getting prior written permission from jon@frullaniarchitect.co.uk</small>			