


GROUND FLOOR PLAN 1:50  
AS EXISTING

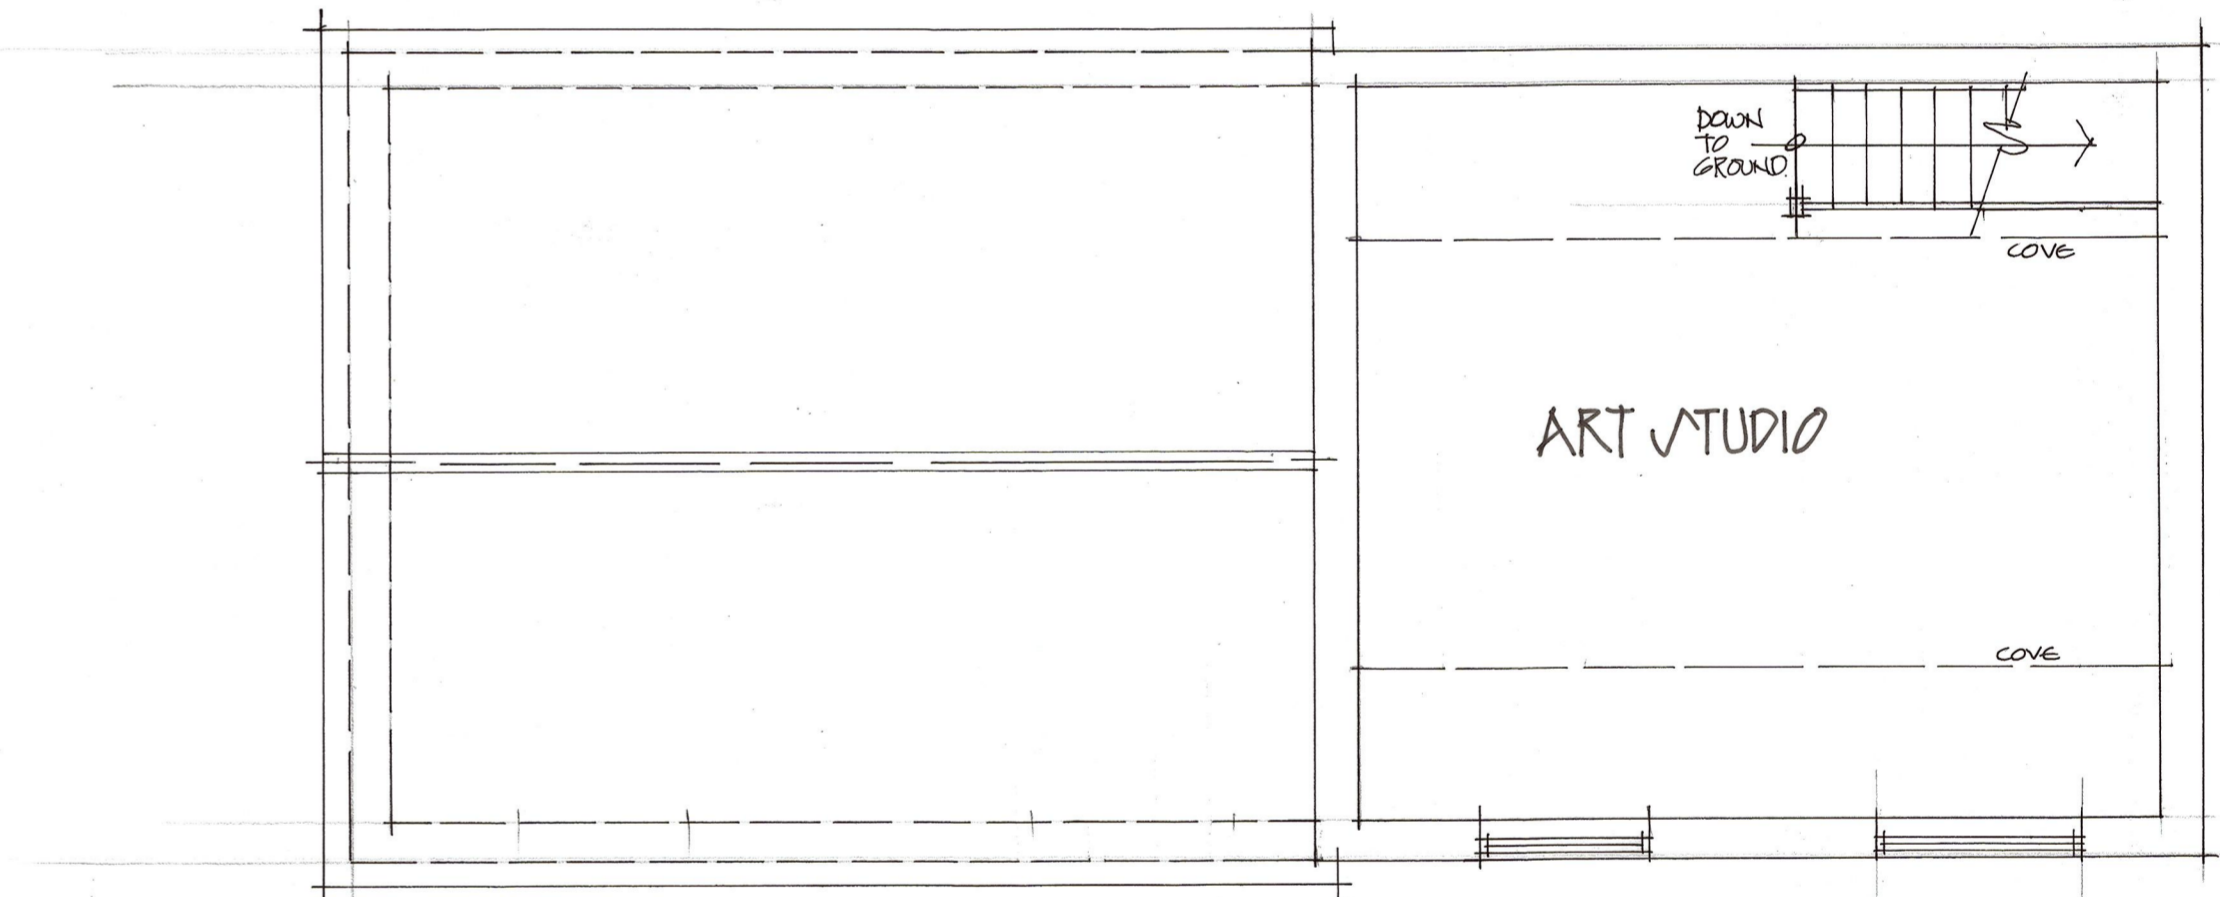

FIRST FLOOR / ROOF PLAN 1:50  
AS EXISTING

LANT & TRICKER PARTNERSHIP  
3 LOWER BROOK MEWS, LOWER BROOK ST, IPWICH, IP4 1RA.

PROPOSED ALTERATIONS & EXTENSIONS AT "THE COACH HOUSE", HIGH HALL ROAD, NETTLESTEAD, SUFFOLK, IP84QT @ MR ALAN TAIR DOVEY.

DRAWING NO 5721-2 AT A1 SIZE

