

NOTES

Do not scale the drawing.
It is the Contractor's responsibility to report any inconsistencies on this drawing, or between drawings, to the Architects and to request clarification and instruction before proceeding. All dimensions to be checked on site prior to commencement of construction and prior to setting of major fix and components.
Following electronic transfer of drawing information, it is the responsibility of the recipient to check the drawings for accuracy. It is not the Architects' responsibility to check, amend, add, delete and/or deliver to or on behalf of third parties without our permission. It remains our property and must be returned on request.
All rights described in Chapter IV of The Copyright, Design and Patents Act 1988 have been generally asserted.

REVISION DESCRIPTION DATE DRAWN CHECKED

REVISION	DESCRIPTION	DATE	DRAWN	CHECKED

40B Spains Wharf
Glasgow
G4 9TH
t: 0141 649 2298
&
Cubic CoWork
Unit 5 Lisburn Square
B1728 TTS
t: 02892 528 078
e-mail: info@10architects.com


A10 Architects Ltd is registered in Scotland as a limited liability company with the registration number SC23564. Registered office: 40B Spains Wharf, Glasgow, G4 9TH

Product Reduction Unit / Community Use
80-82A Spains Street
Glasgow

10 Architects


Existing Elevations

TITLE	DRAWING NUMBER	REV
Existing Elevations	AL(5)001	
JOB NUMBER	1512	
SCALE	1:100	
SHEET SIZE	A1	
PURPOSE	WORK STAGE	
DATE	APRIL 20	
DRAWN BY	DL	
CHECKED BY	DC	
	4	
	WARBANT	

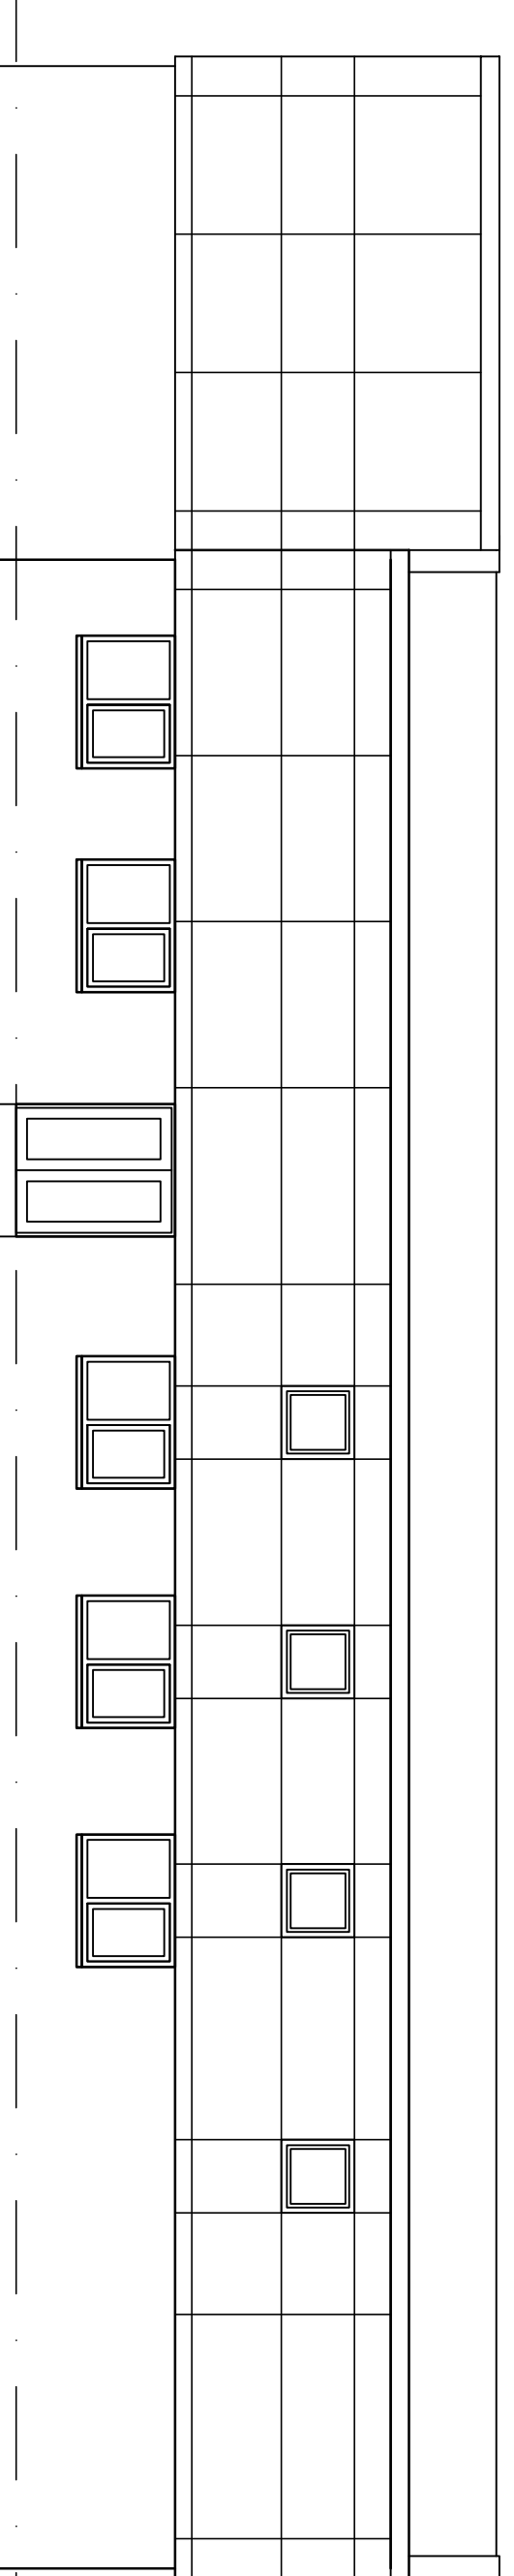


EXISTING SOUTH ELEVATION

SCALE 1:100 @ A3

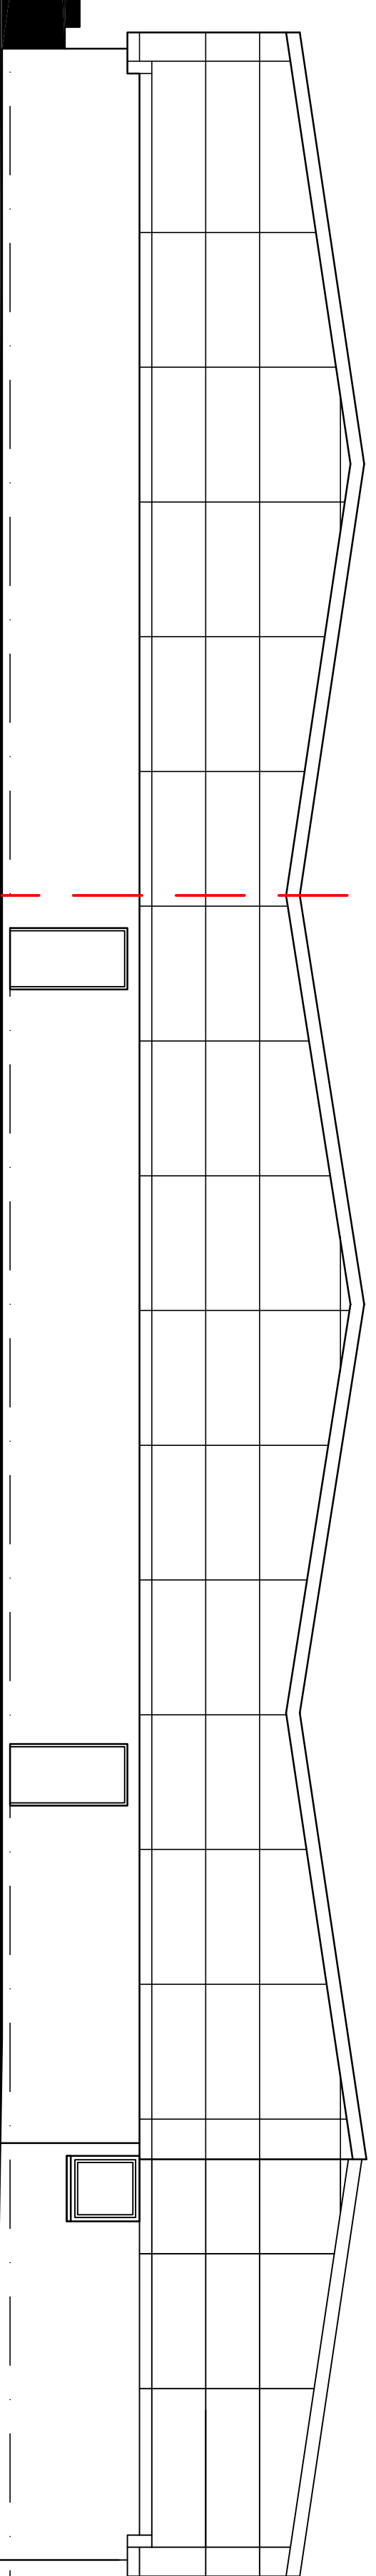

EXISTING WEST ELEVATION

SCALE 1:100 @ A3

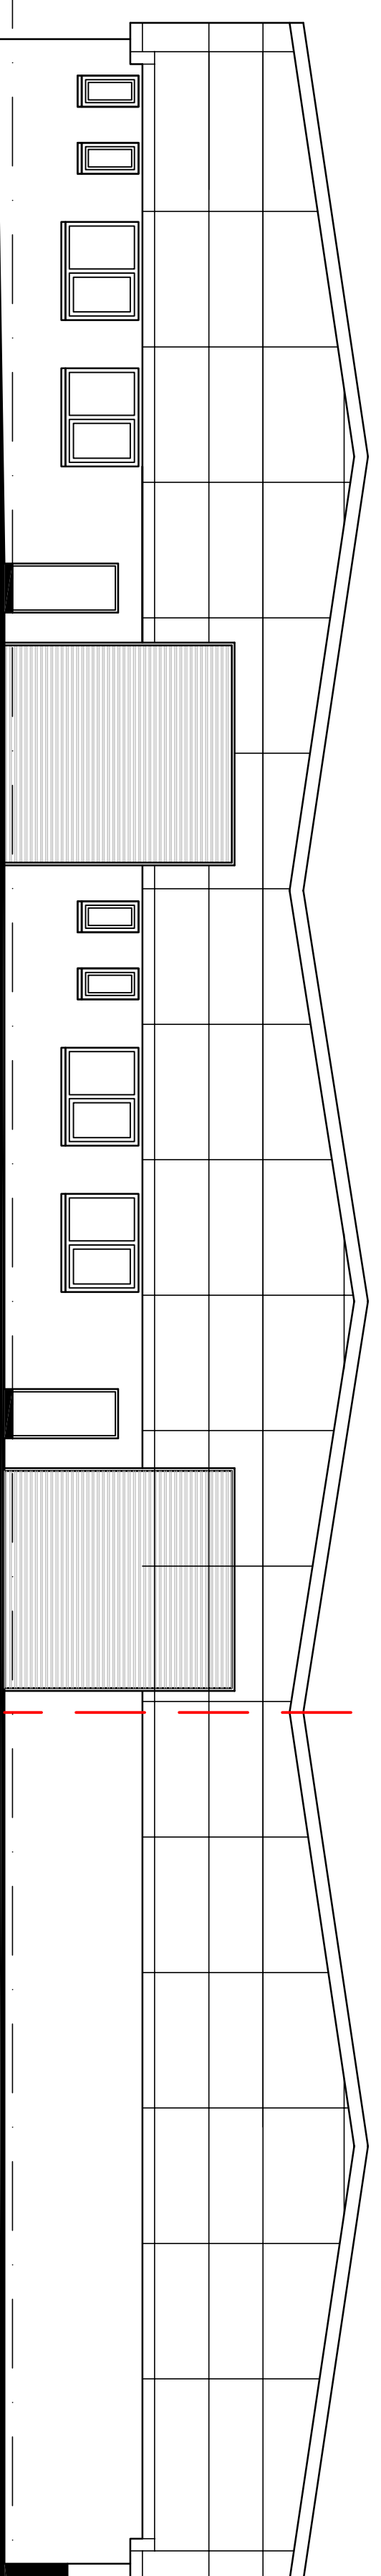

EXISTING EAST ELEVATION

SCALE 1:100 @ A3

