



All dimensions to be checked on site.  
Do not Scale from the drawing.  
Any discrepancies to be reported to the Project Surveyor before the commencement of any works.

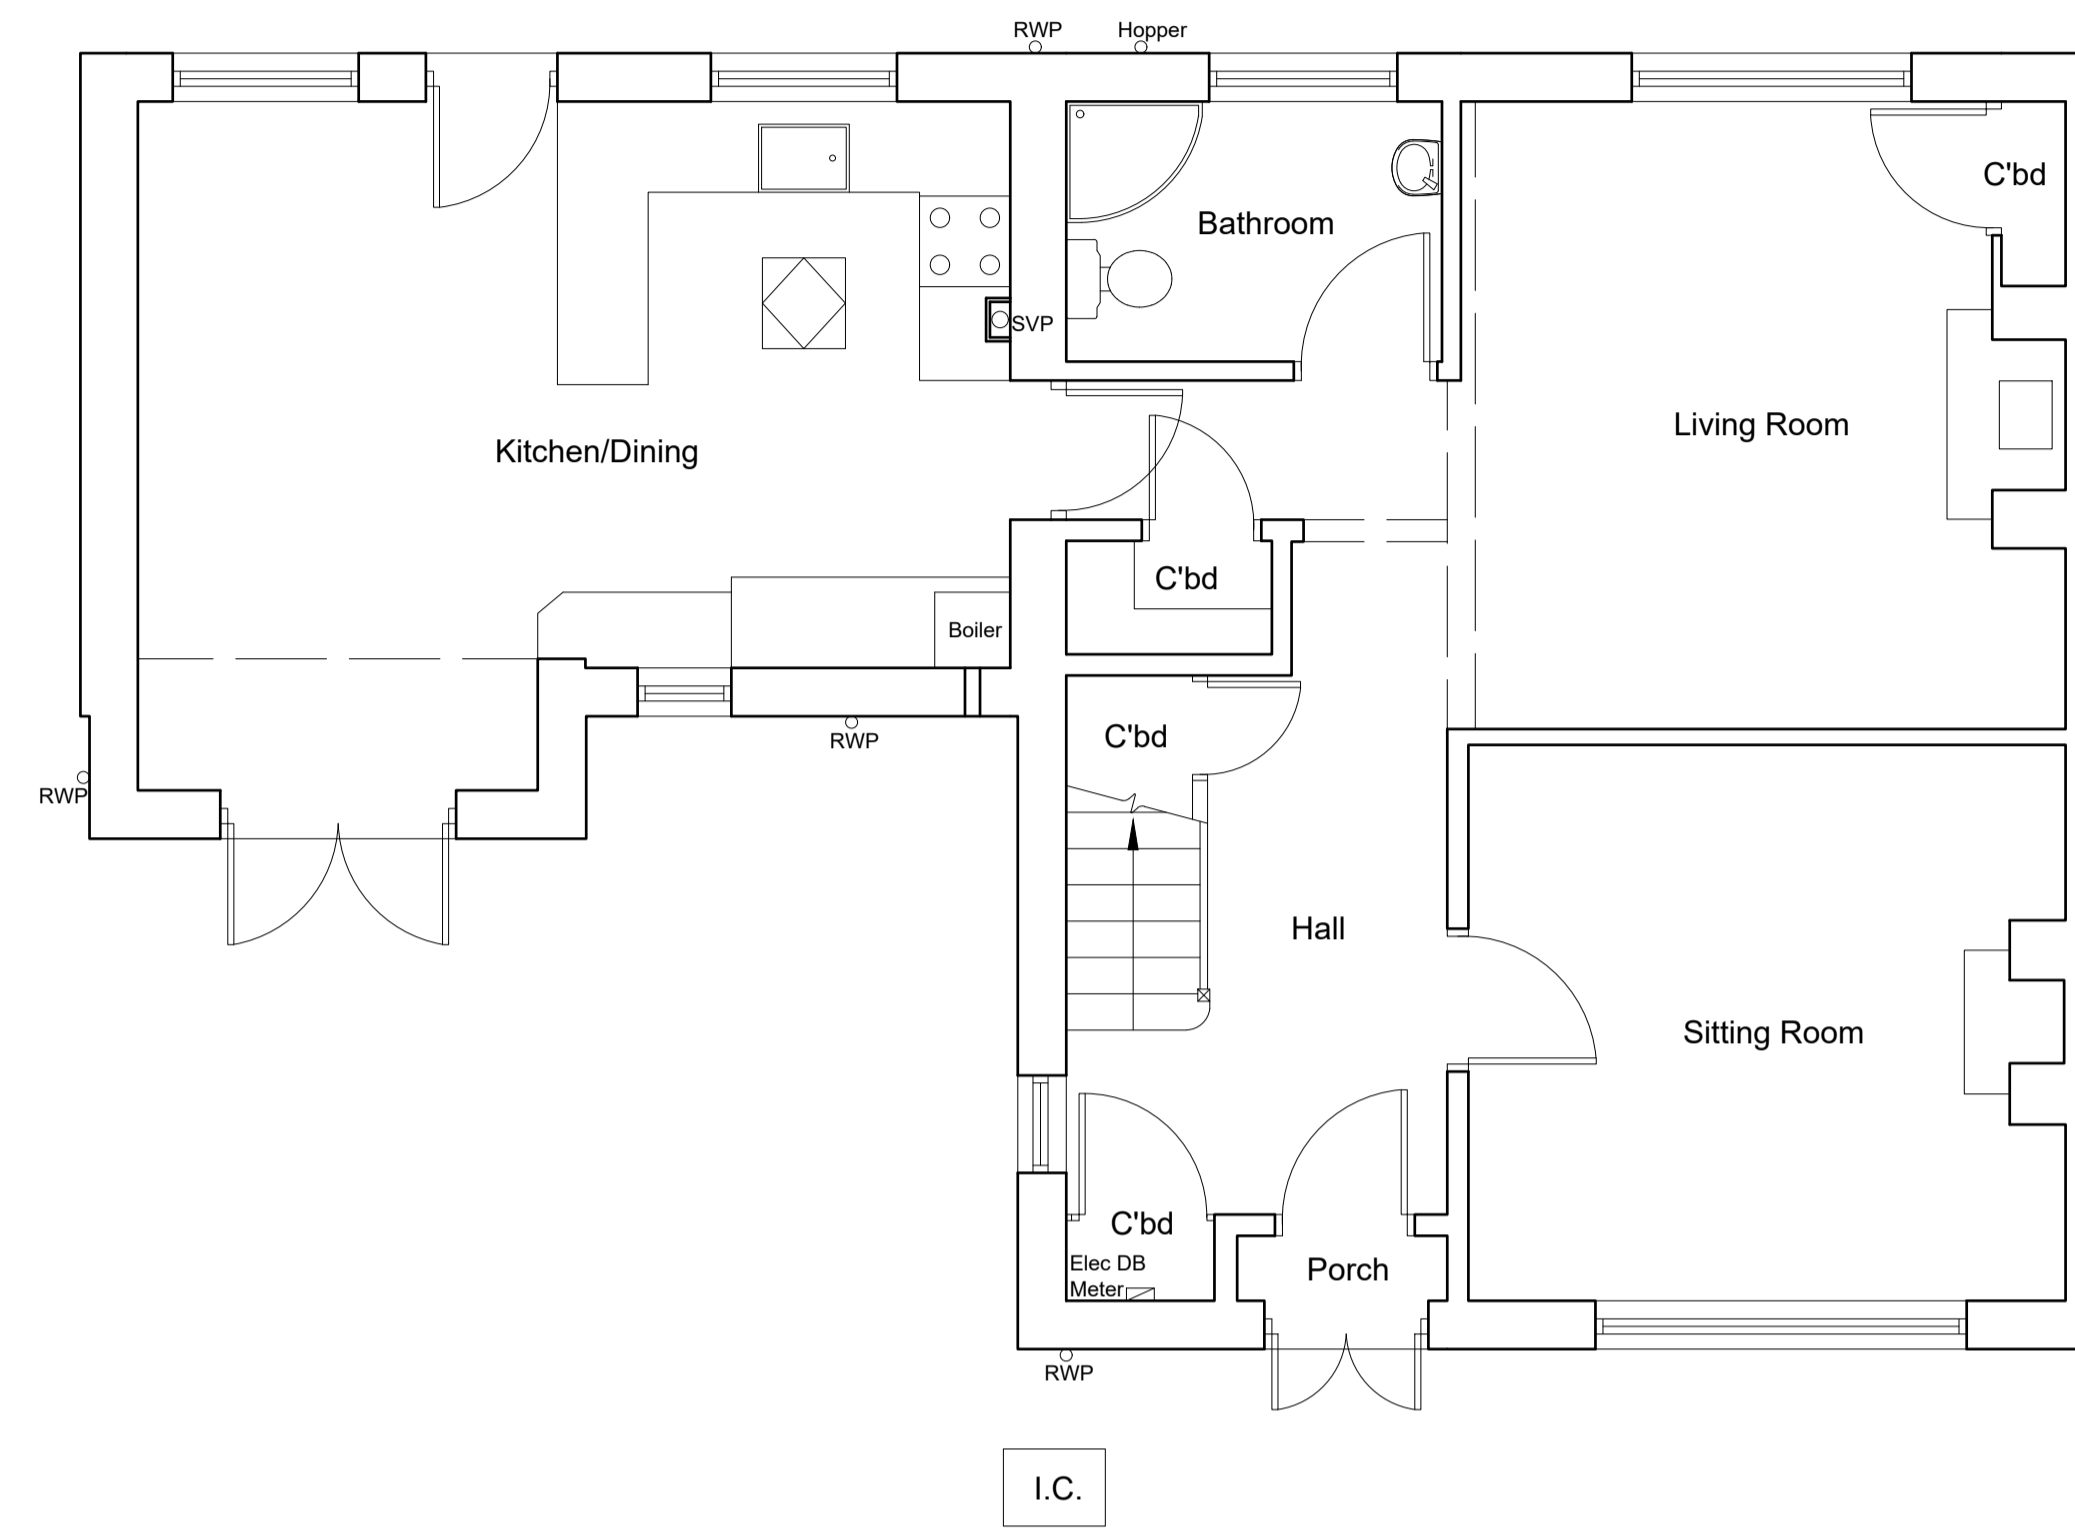

Ground Floor Plan as Existing 1:50

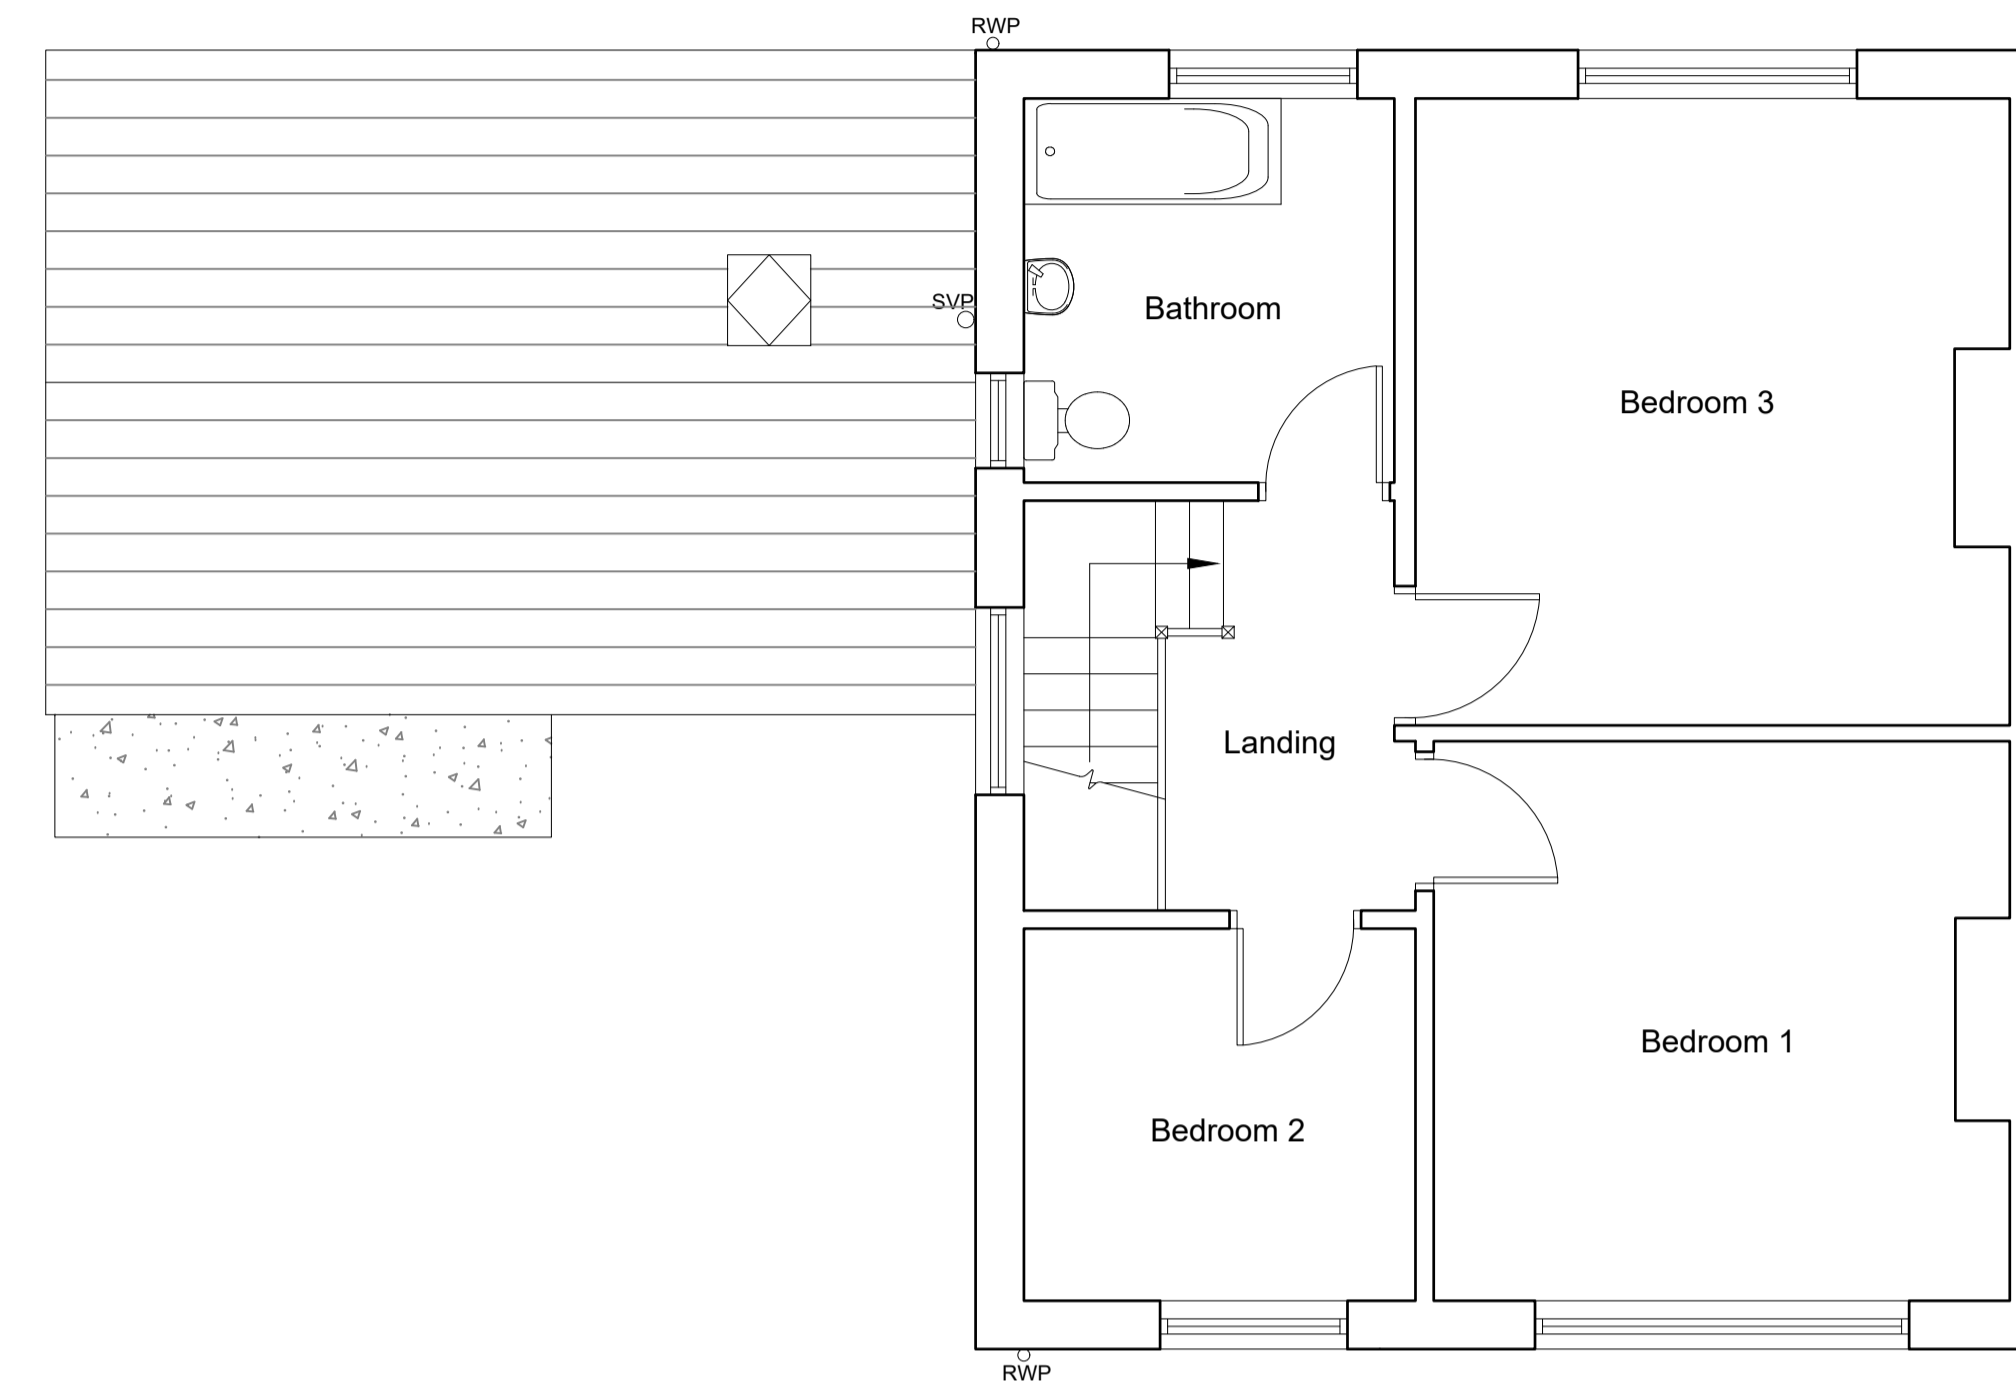


First Floor Plan as Existing 1:50



Front Elevation as Existing 1:100



Rear Elevation as Existing 1:100

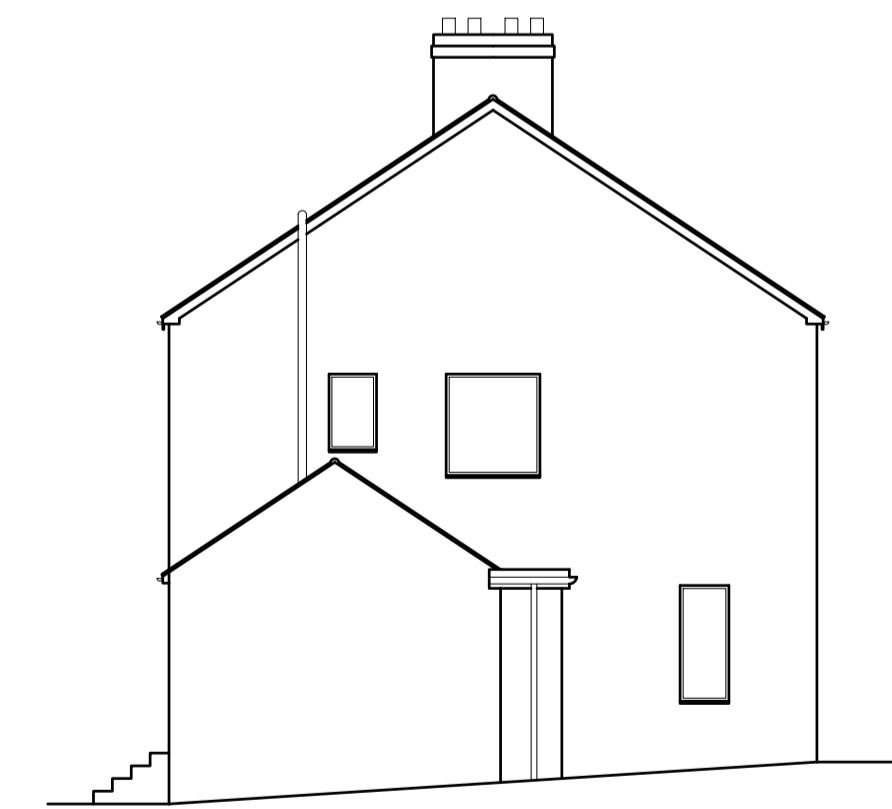

Side Elevation as Existing 1:100

Revisions:	Date:	Init:
<p><b>Sullivan Associates</b> CHARTERED BUILDING SURVEYORS Fourways 2, Dilston Terrace, Amble, Morpeh, Northumberland, NE65 0DT Tel: 01665 513 010 email: info@sullivan-associates.co.uk</p>		
<p>Client: Mr. M. Heslop</p>		
<p>Project: 6 Dunstansteads Farm Cottages Embleton Northumberland, NE66 3DT</p>		
<p>Drawing Title: <b>Floor Plans and Elevations as Existing</b></p>		
Drawn:	JR	Scale: A1 as shown
Checked:	RS	Date: March 2021
Project No:	21019	Rev No:
	Drawing No:	101