




All dimensions to be checked on site.
Do not Scale from the drawing.
Any discrepancies to be reported to the Project Surveyor before the commencement of any works.

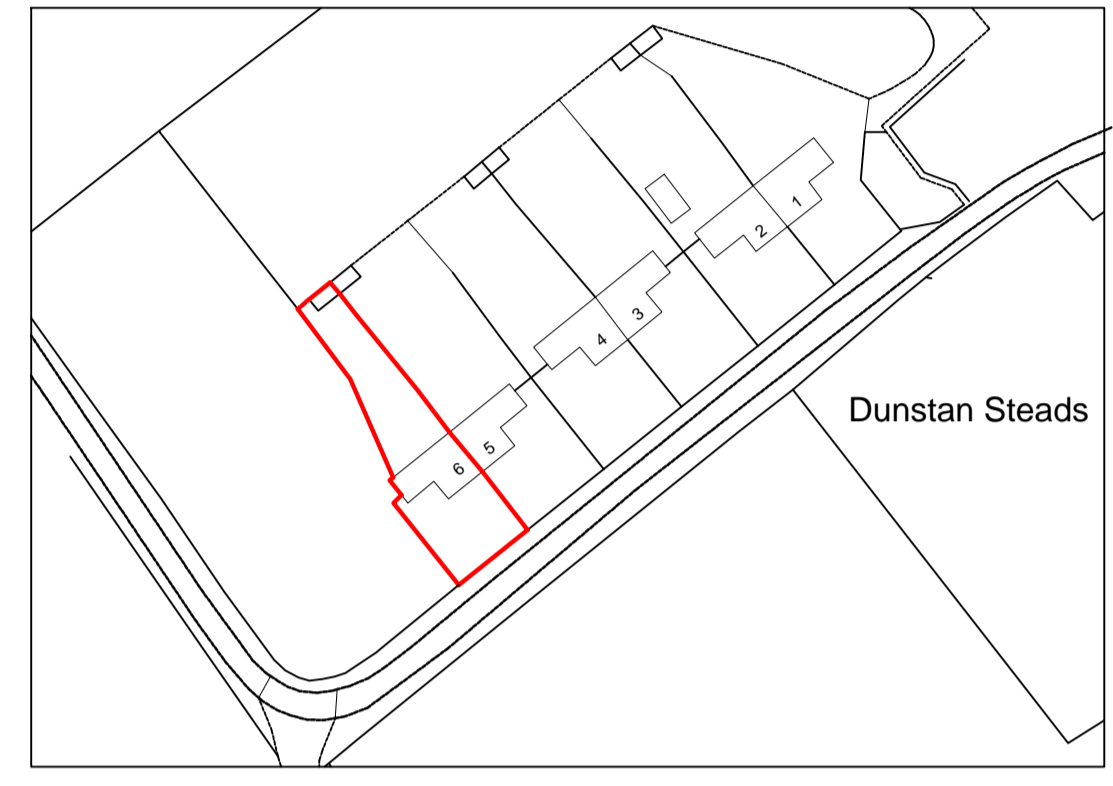

Site Location Plan 1:1250

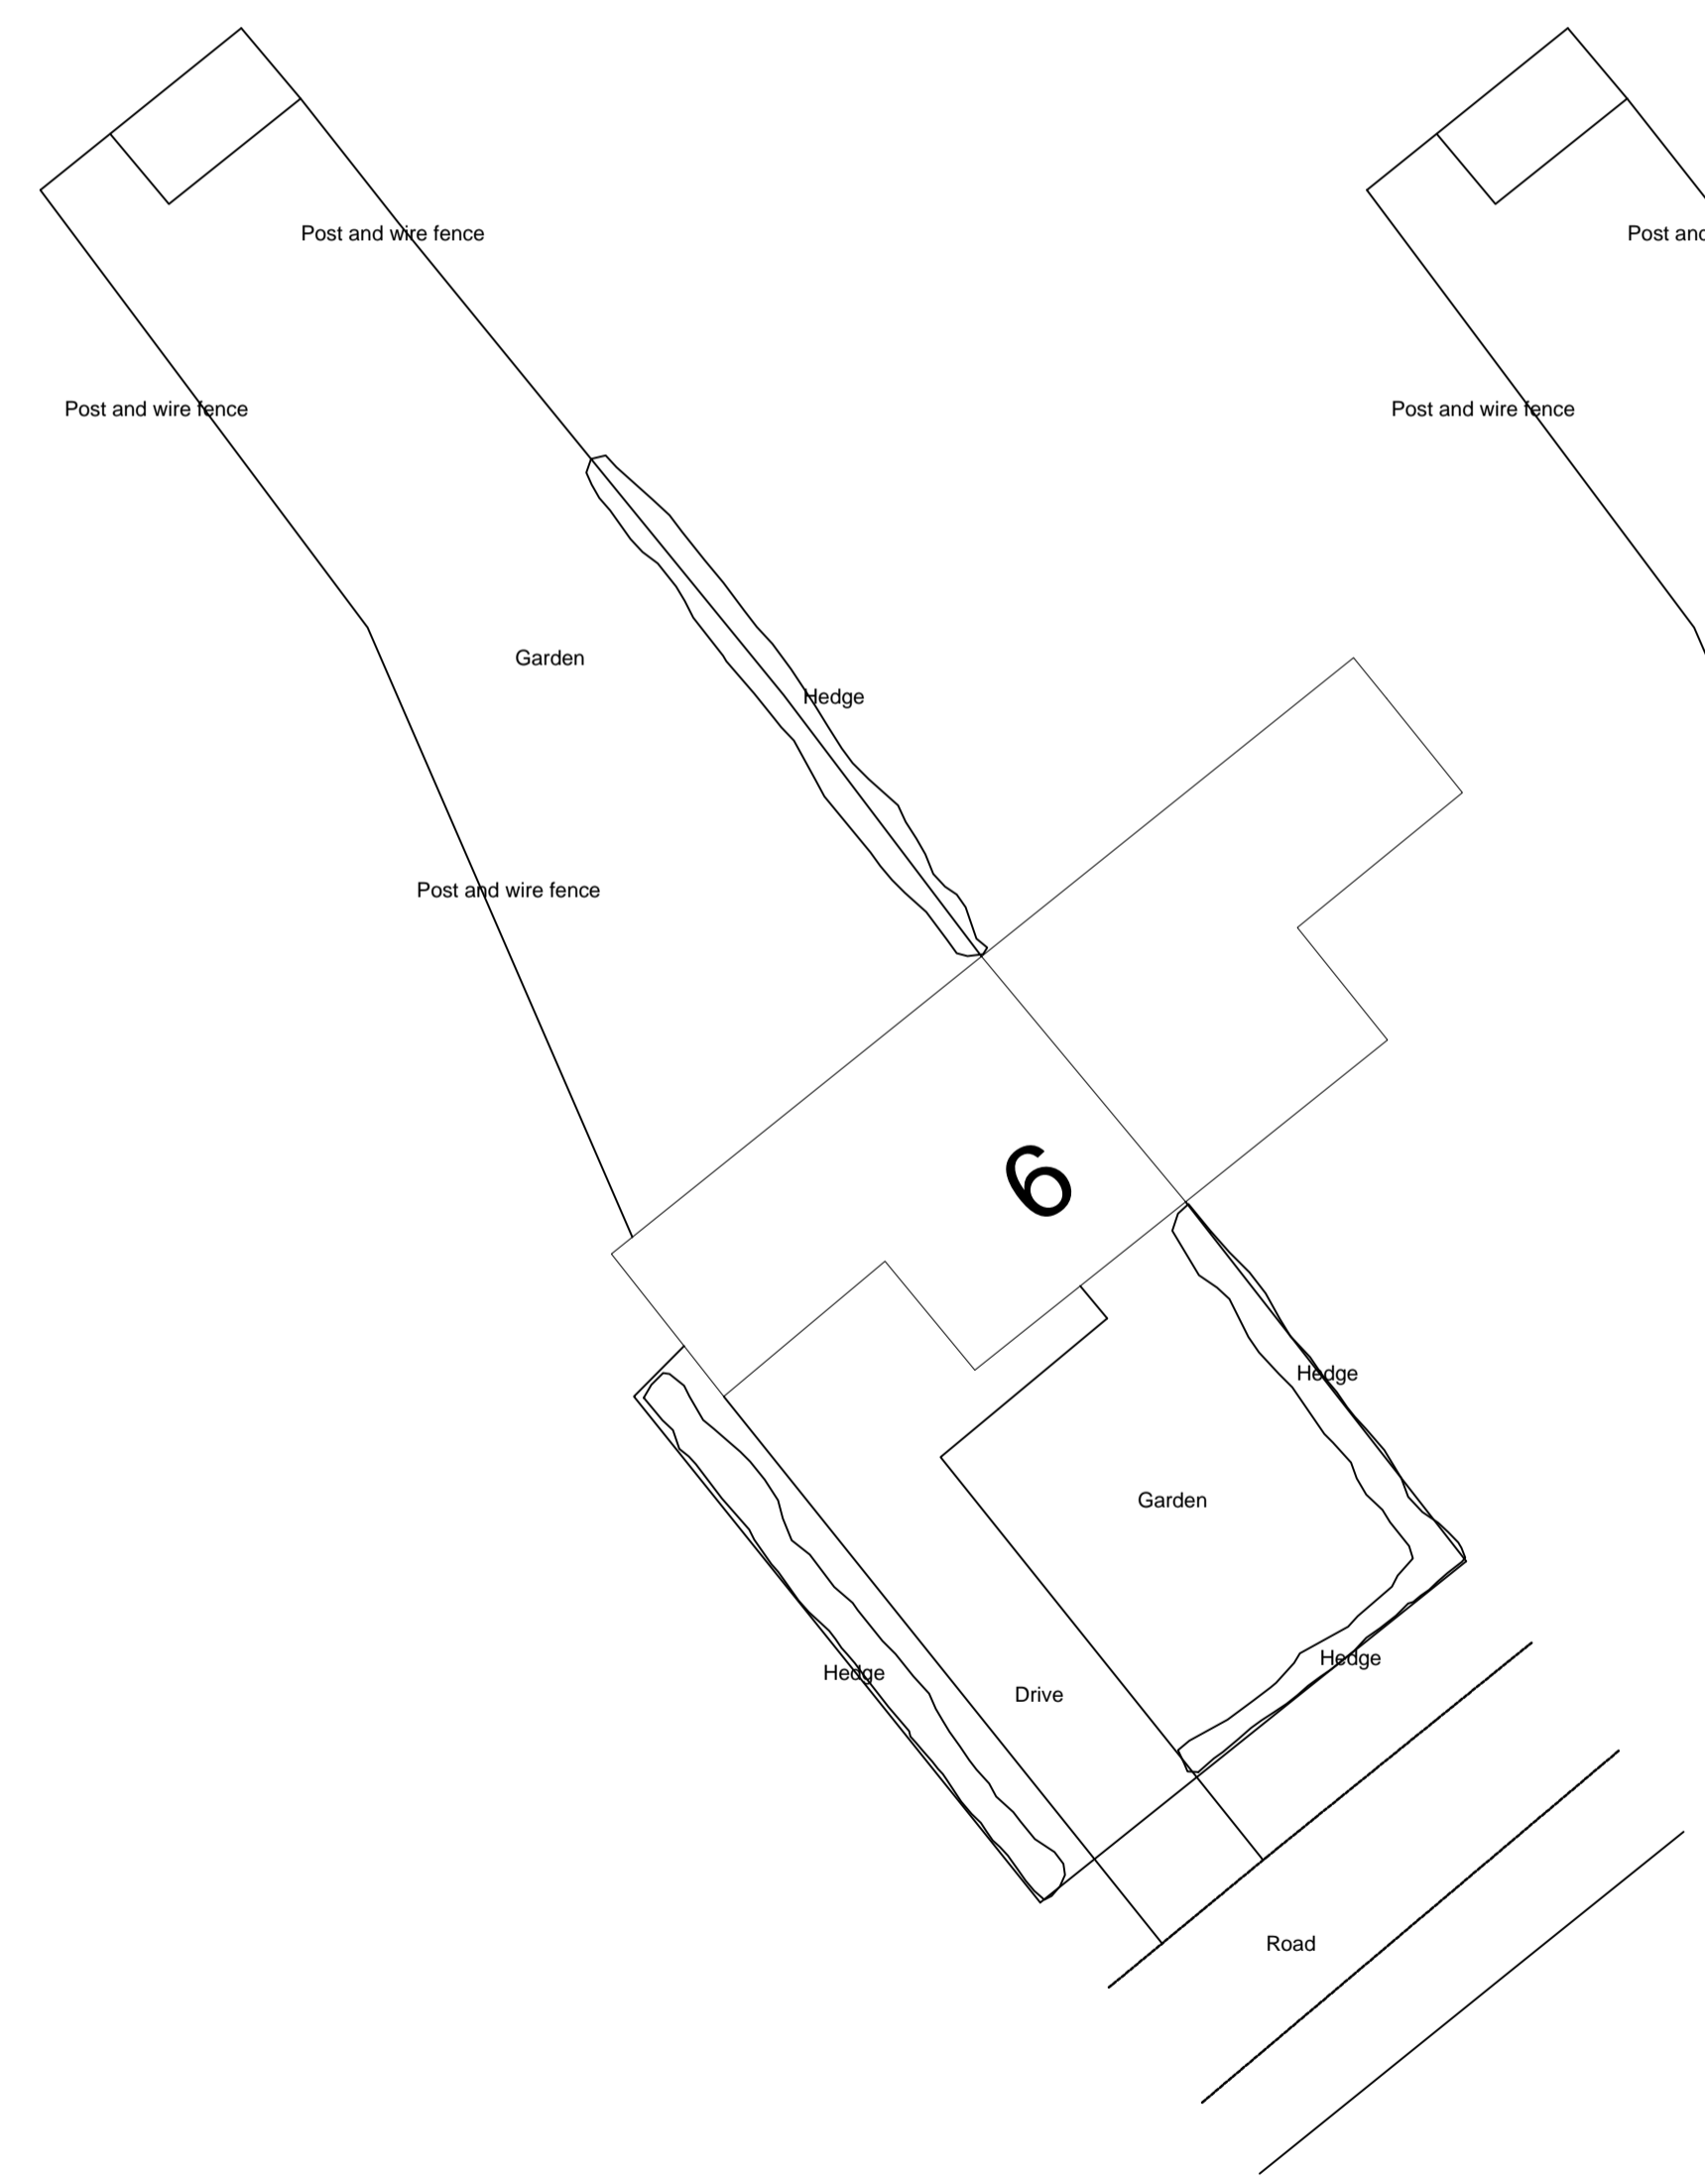

Site Plan as Existing A1 1:200

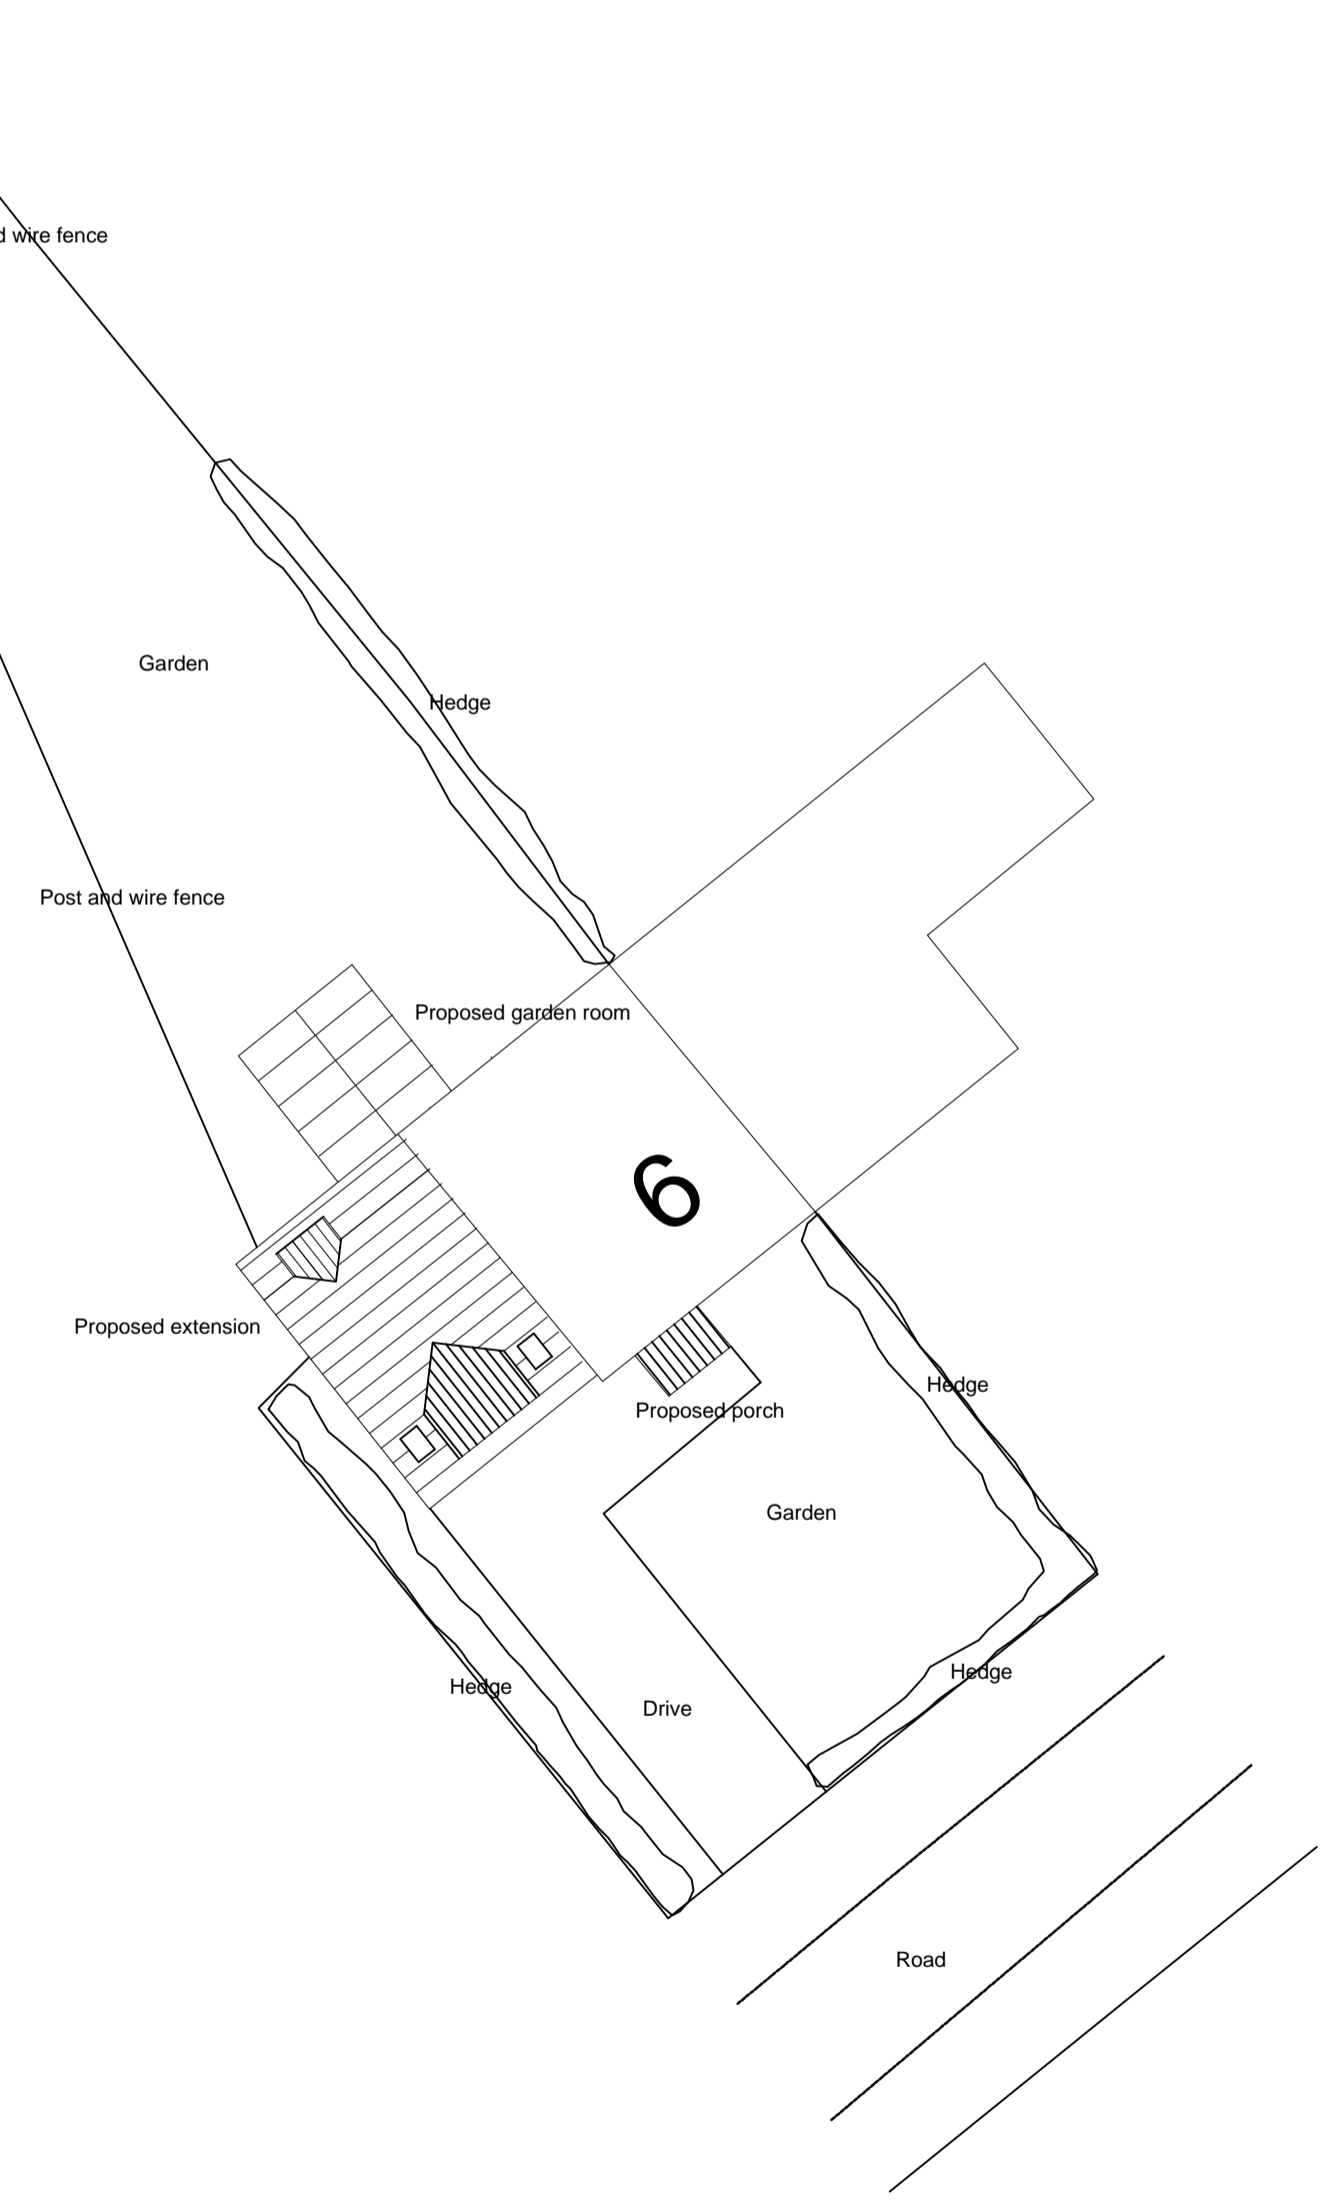

Site Plan as Proposed A1 1:200

Revisions:	Date:	Init:
------------	-------	-------

Sullivan Associates
CHARTERED BUILDING SURVEYORS
Fourways 2, Diston Terrace, Amble,
Morpeth, Northumberland, NE65 0DT
Tel: 01665 513 010
email: info@sullivan-associates.co.uk

Client:
Mr. M. Heslop

Project:
6 Dunstansteads Farm Cottages
Embleton
Northumberland, NE66 3DT

Drawing Title:
Site Plan as Existing
Site Plan as Proposed
Site Location Plan

Drawn:	RS	Scale:	A1 as shown
Checked:	RS	Date:	April 21
Project No:	21019	Drawing No:	103
		Rev No:	