



All dimensions to be checked on site.  
Do not Scale from the drawing.  
Any discrepancies to be reported to the Project Surveyor before the commencement of any works.

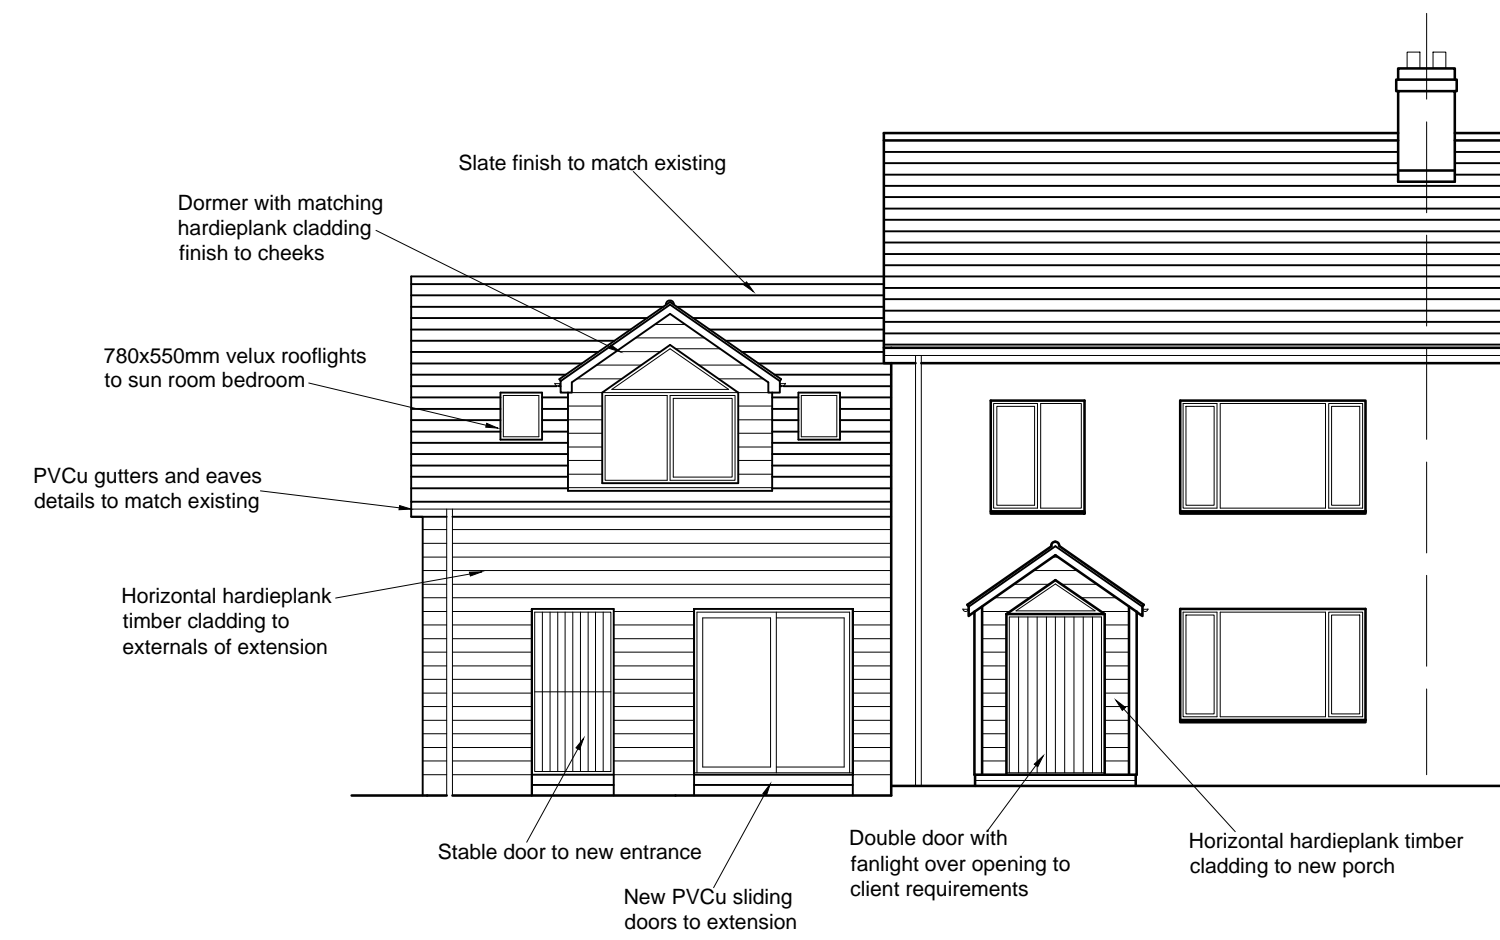


Front Elevation as Proposed 1:100

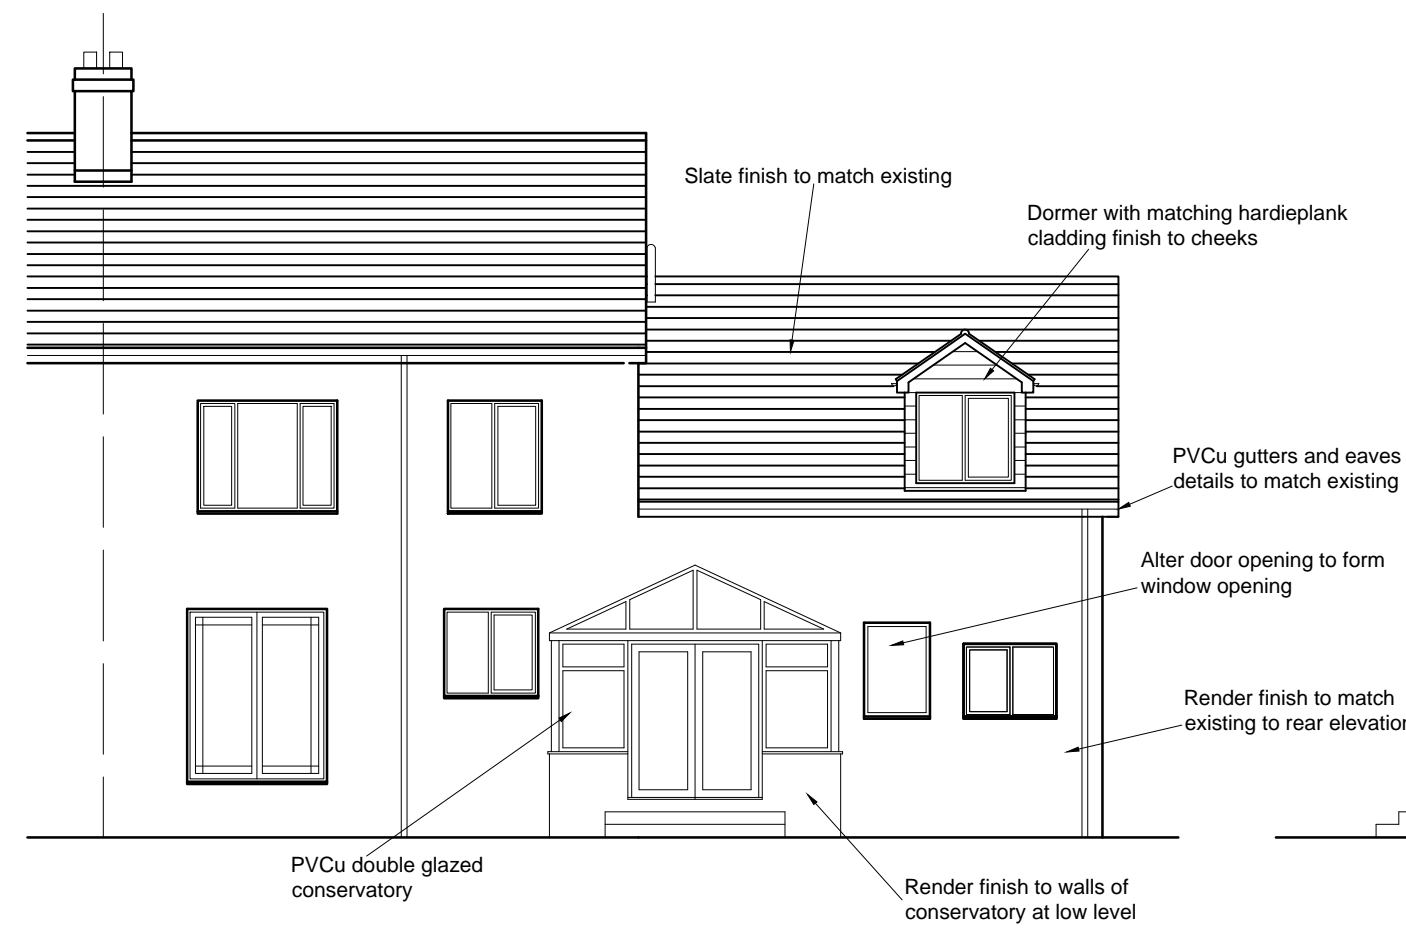


Rear Elevation as Proposed 1:100



Side Elevation as Proposed 1:100

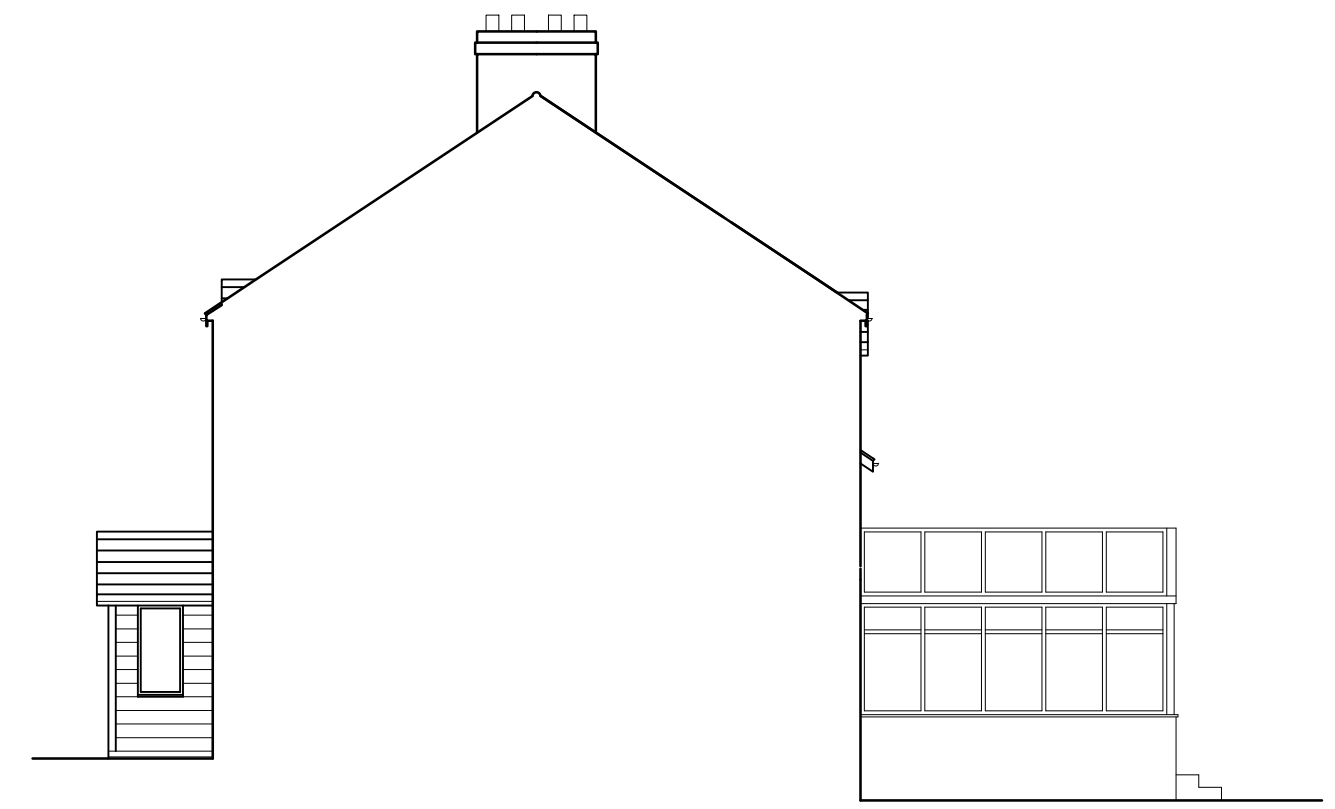


Return Elevation as Proposed 1:100

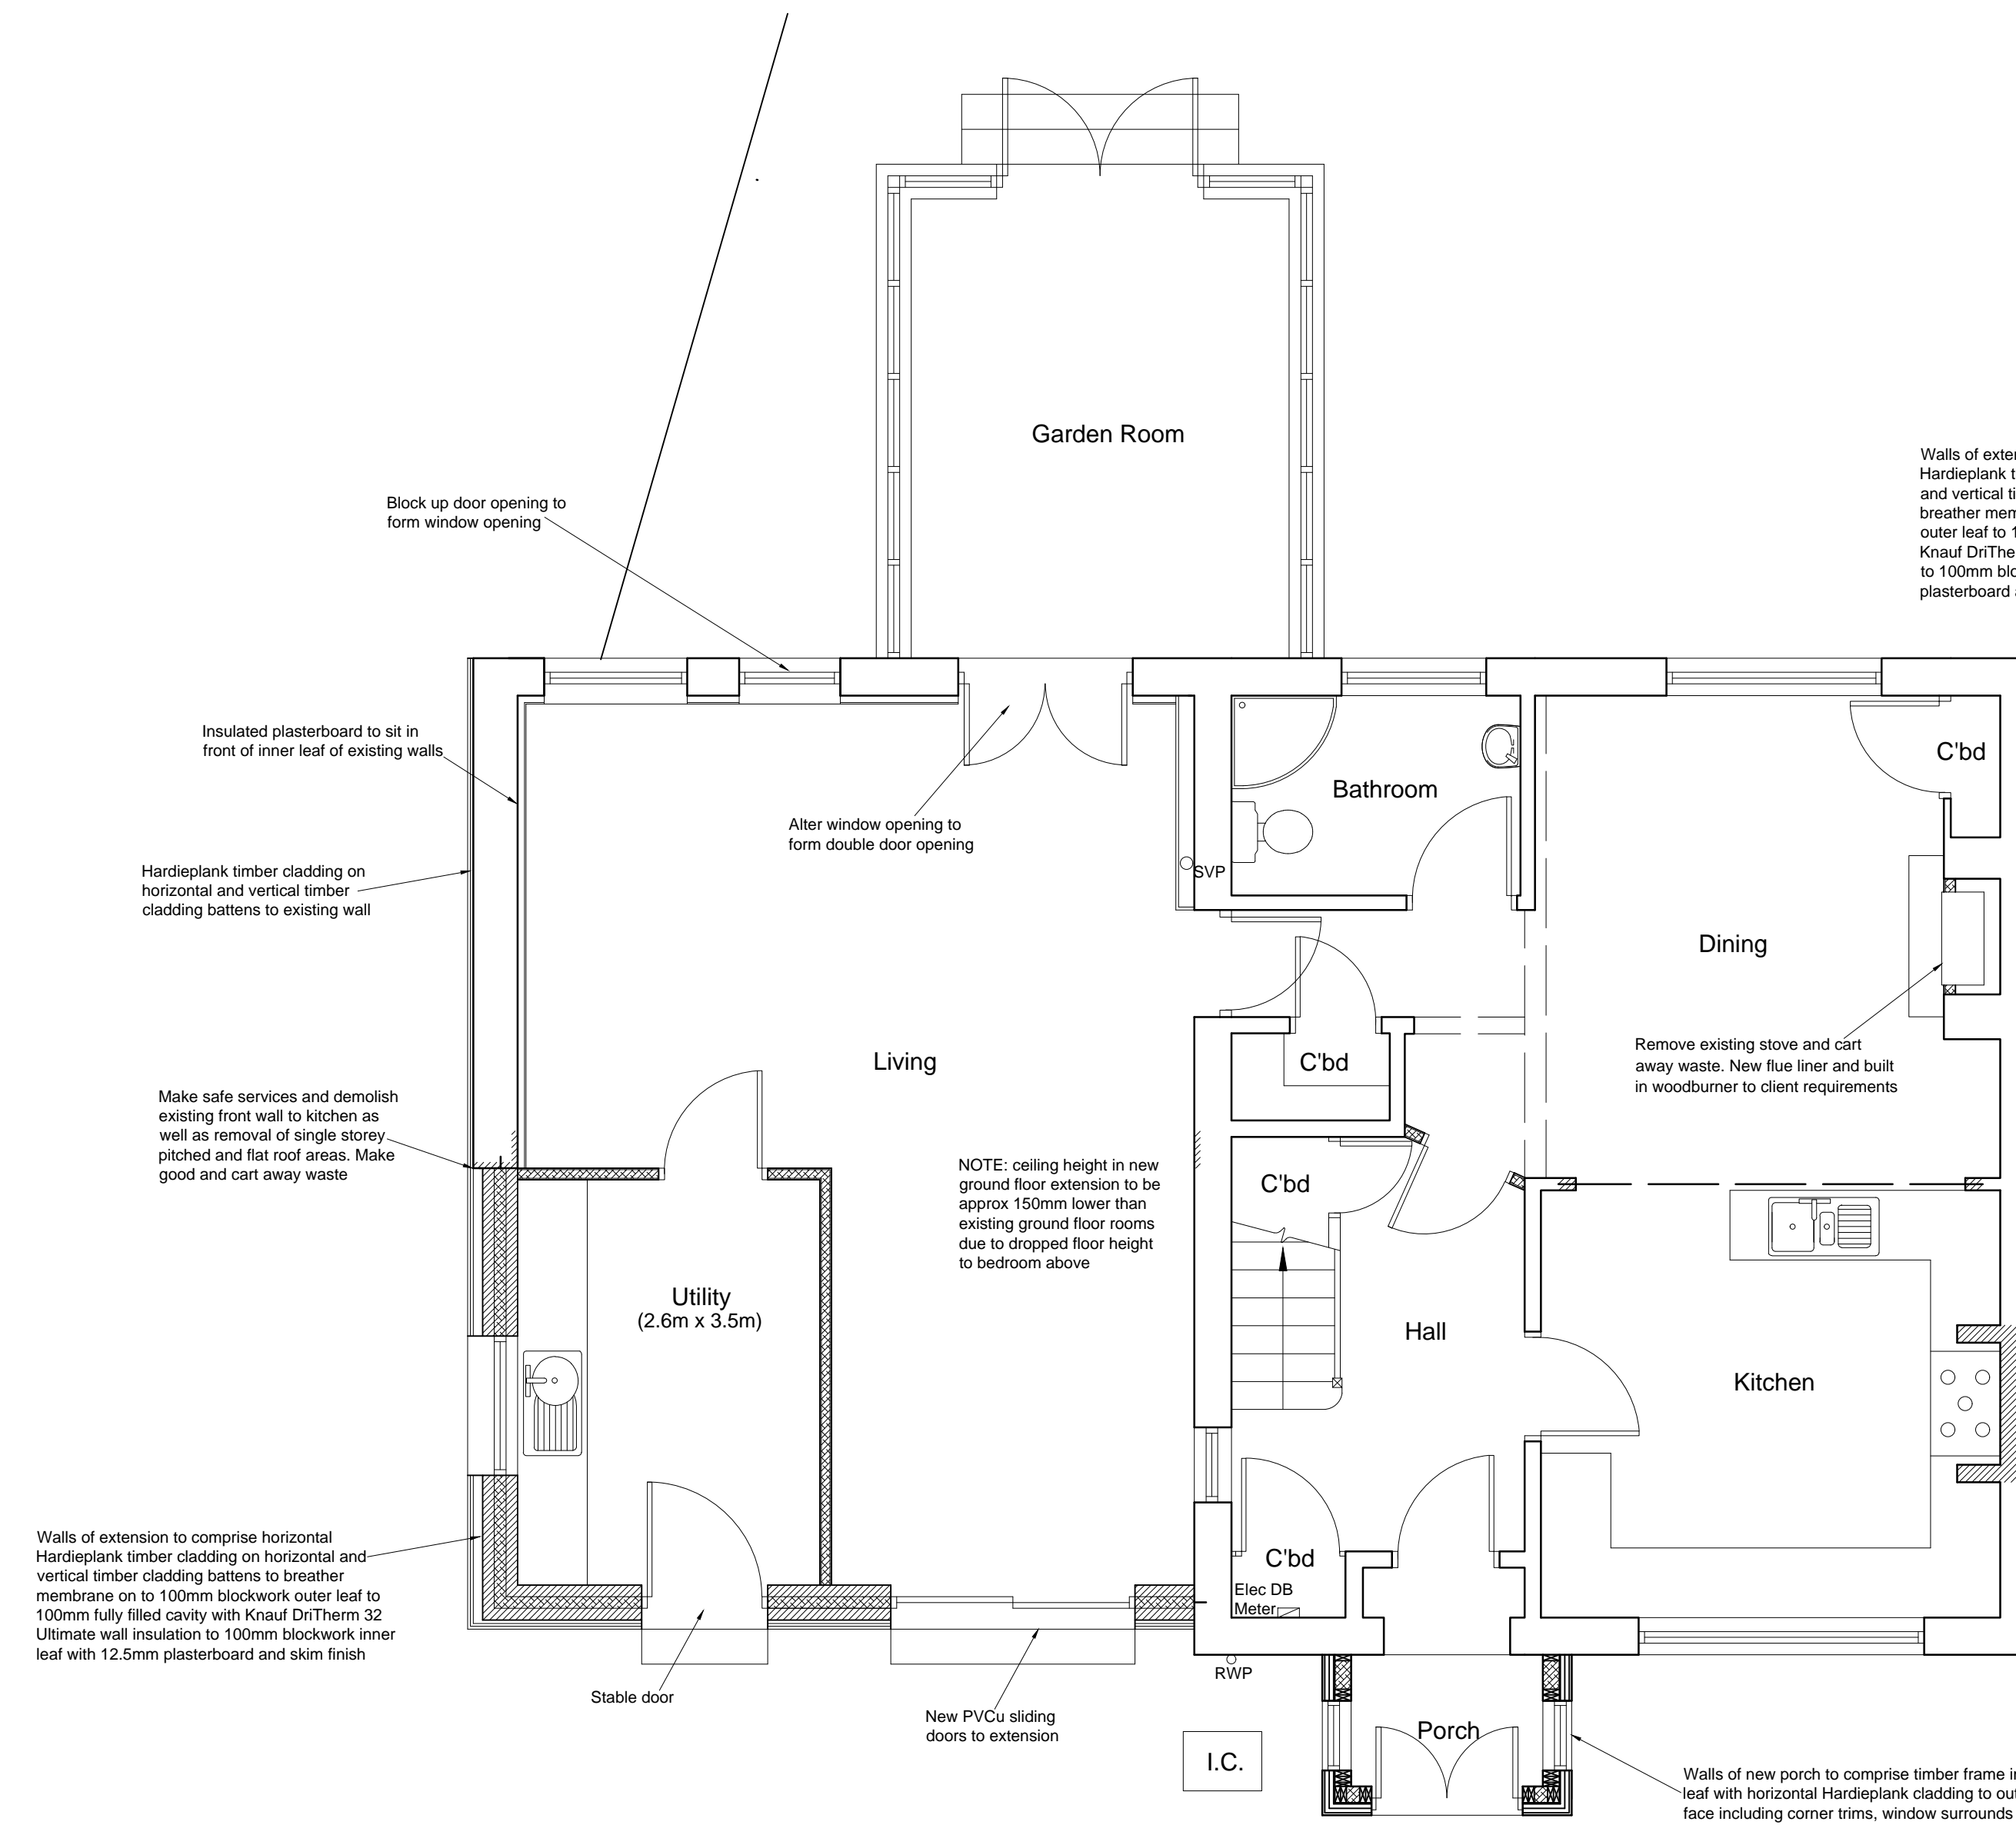

Ground Floor Plan as Proposed 1:50

Walls of extension to comprise horizontal Hardieplank timber cladding on horizontal and vertical timber cladding battens to breather membrane on to 100mm blockwork outer leaf to 100mm fully filled cavity with Knauf DriTherm 32 Ultimate wall insulation to 100mm blockwork inner leaf with 12.5mm plasterboard and skim finish

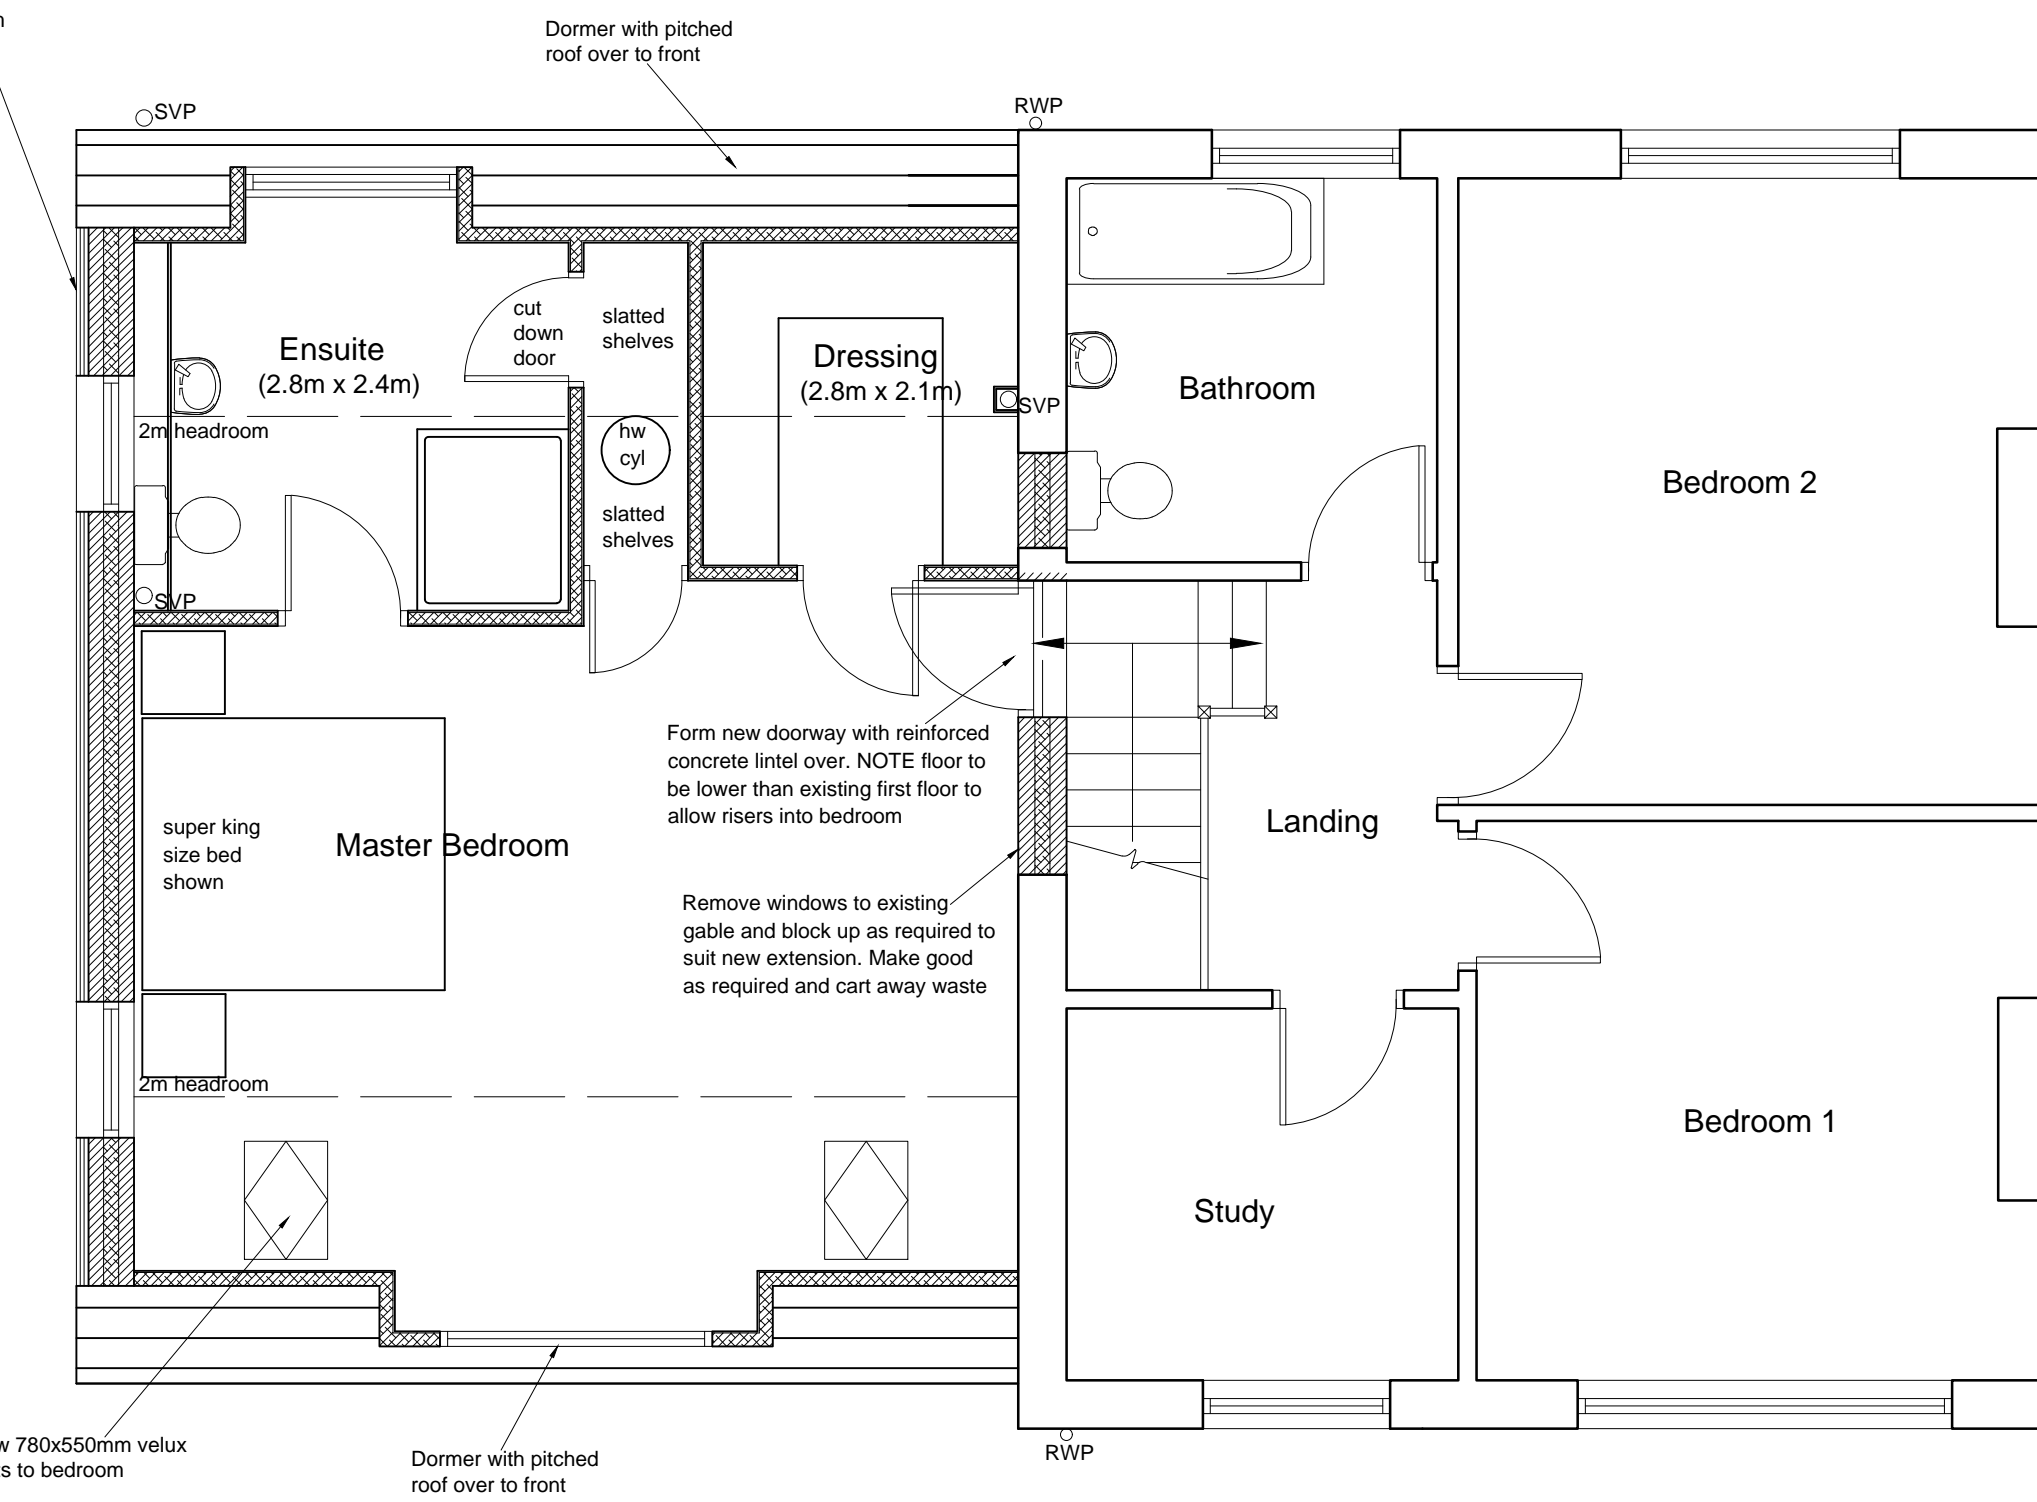

First Floor Plan as Proposed 1:50

Revisions: Date: Init:

**Sullivan Associates**  
CHARTERED BUILDING SURVEYORS

Fourways 2, Dilston Terrace, Amble,  
Morpeth, Northumberland, NE65 0DT  
Tel: 01665 513 010  
email: info@sullivan-associates.co.uk

Client:  
Mr. M. Heslop

Project:  
6 Dunstansteads Farm Cottages  
Embleton  
Northumberland, NE66 3DT

Drawing Title:  
**Floor Plans and Elevations  
as Proposed**

Drawn: JR Scale: A1 as shown

Checked: RS Date: March 2021

Project No: Drawing No: Rev No:

**21019 102 D**