


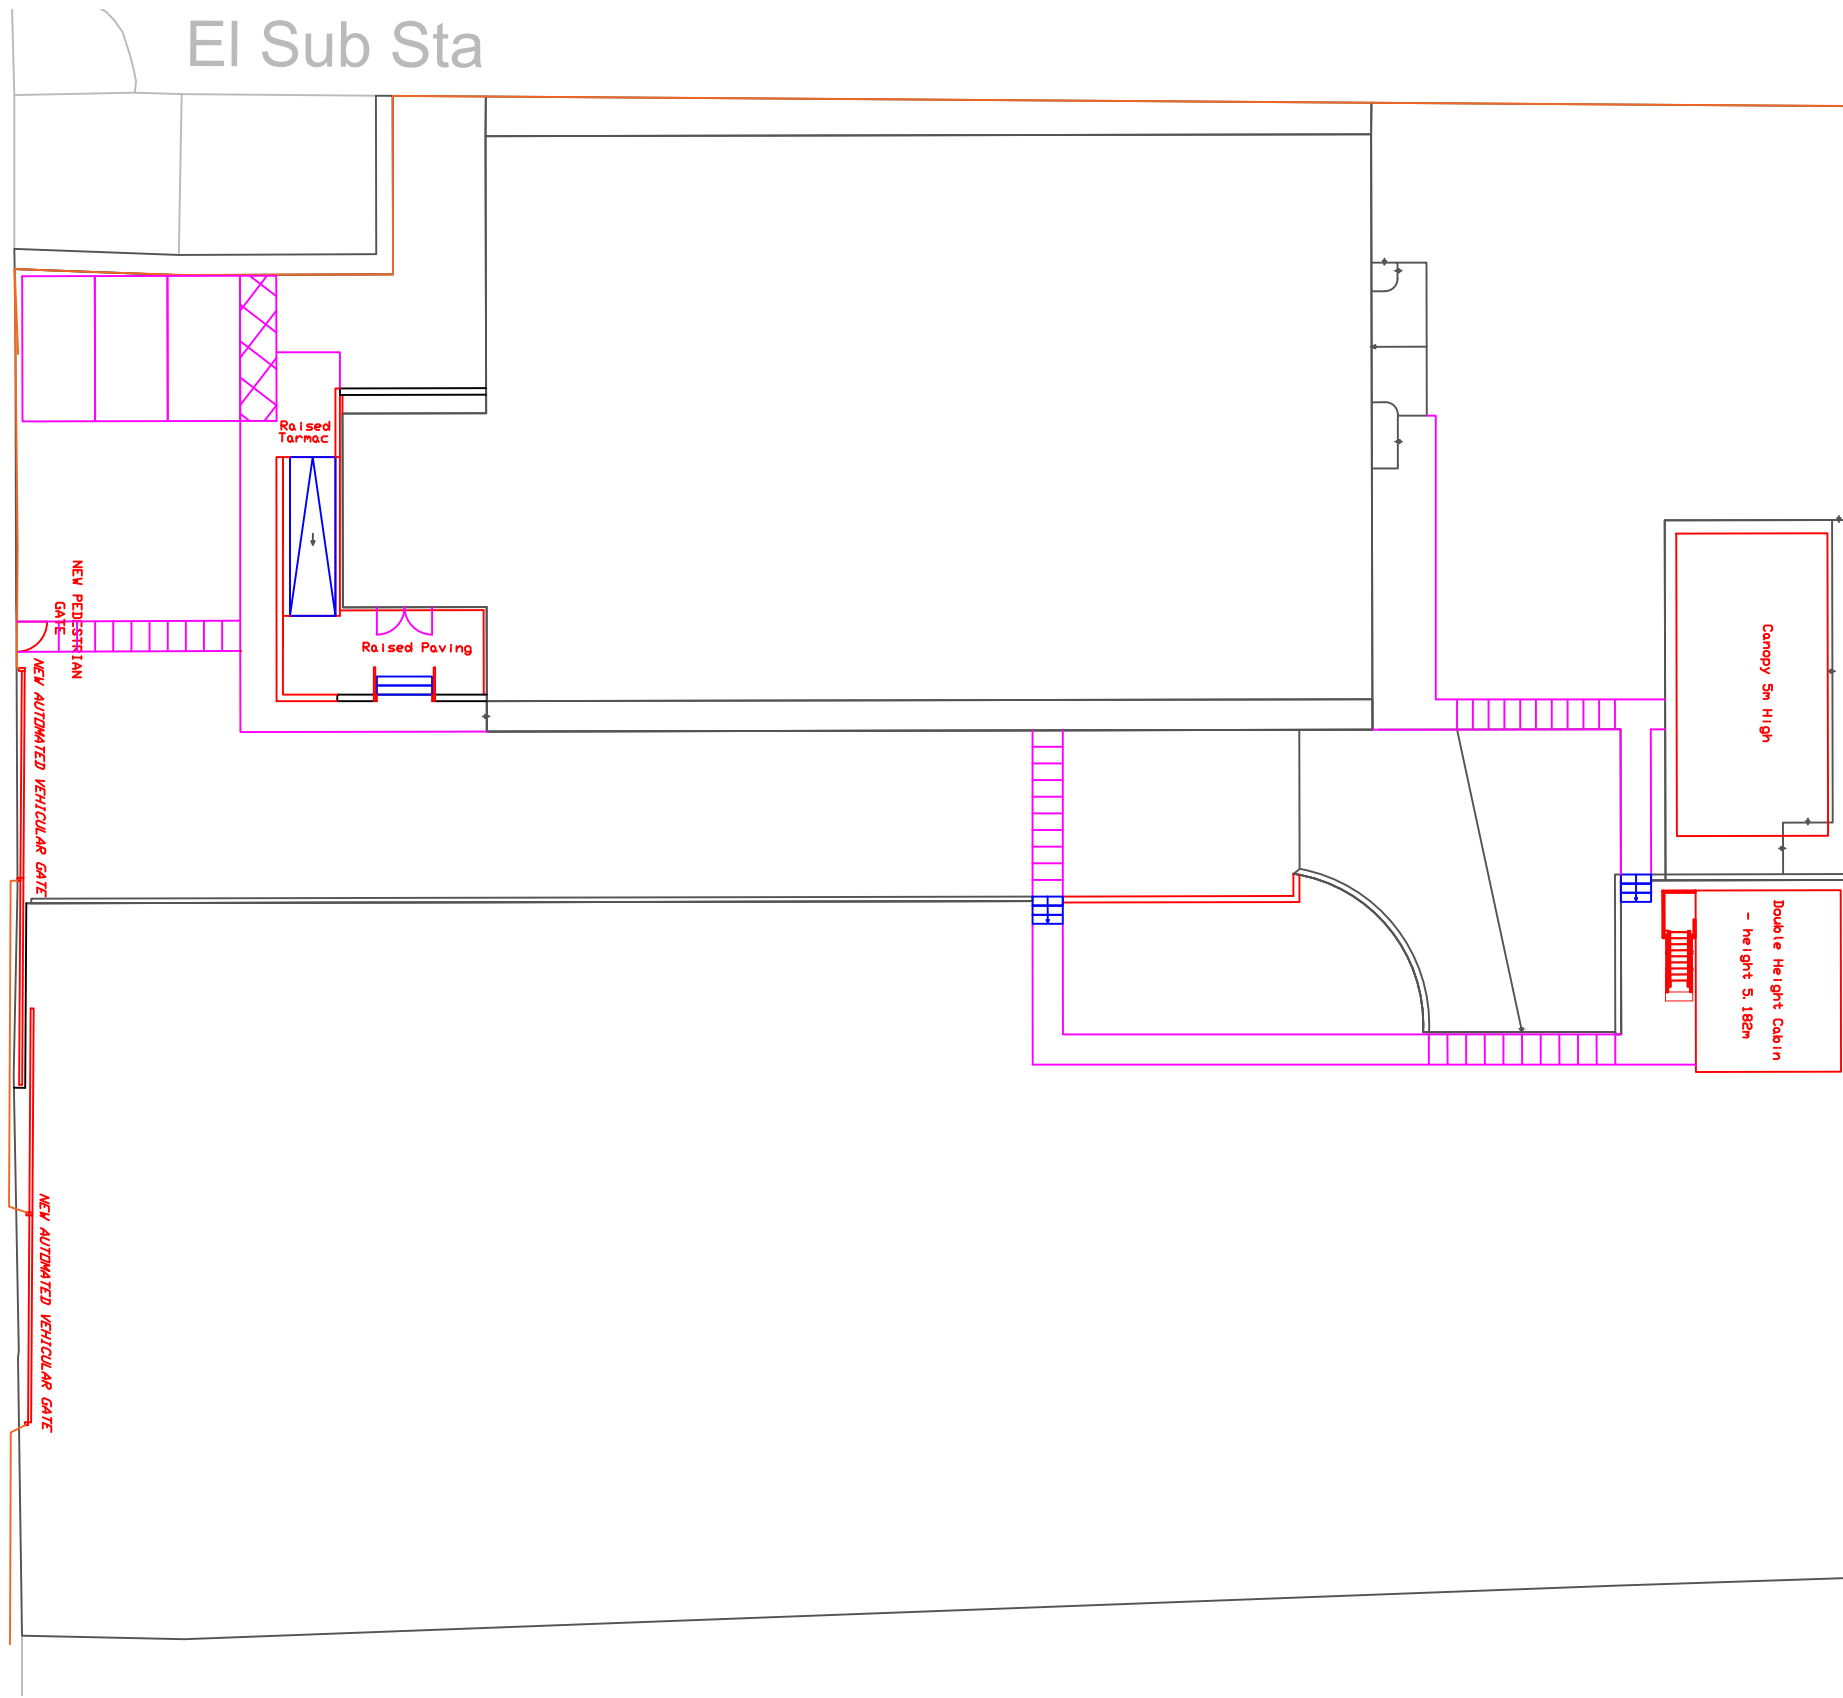

MARSH ROAD

EI Sub Sta



Tank

**Watts.**



Watts Group Limited  
1 Great Tower Street  
London EC3R 5AA  
T: 020 7280 8000  
watts.co.uk

Client: London Borough of Brent

Project:  
Unit 2 Marsh Road  
Alperton HA0 1ES

Title:  
Proposed Site Plan

Drawing type:  
Planning

Amendments:

All dimensions are to be checked on site.

Scale: 1:250 @A3 Date: 18FEB2021

Drawn: HC Checked: MJ

Drg.no: 128299.PI.003

Rev: