


FINISHERS
 ROOF
 RECOVERED WITH ROOF TILES IN
 REDWOOD BECOMING
 EXTREMELY WALL
 SUPPORT RAISED TO GROUND FLOOR
 THESE CEILING WEATHER BOARD
 IN CEILING WHITE ABOVE GROUND
 FLOOR LEVEL.
 WINDOWS & DOORS
 REMOVED AND REINSTALLED
 IN GREEN/BLACK
 ALUMINIUM

Left Flank Front Elevation Right Flank Rear Elevation


SCALE 1:50 AT A1

SCALE 1:100 AT A1

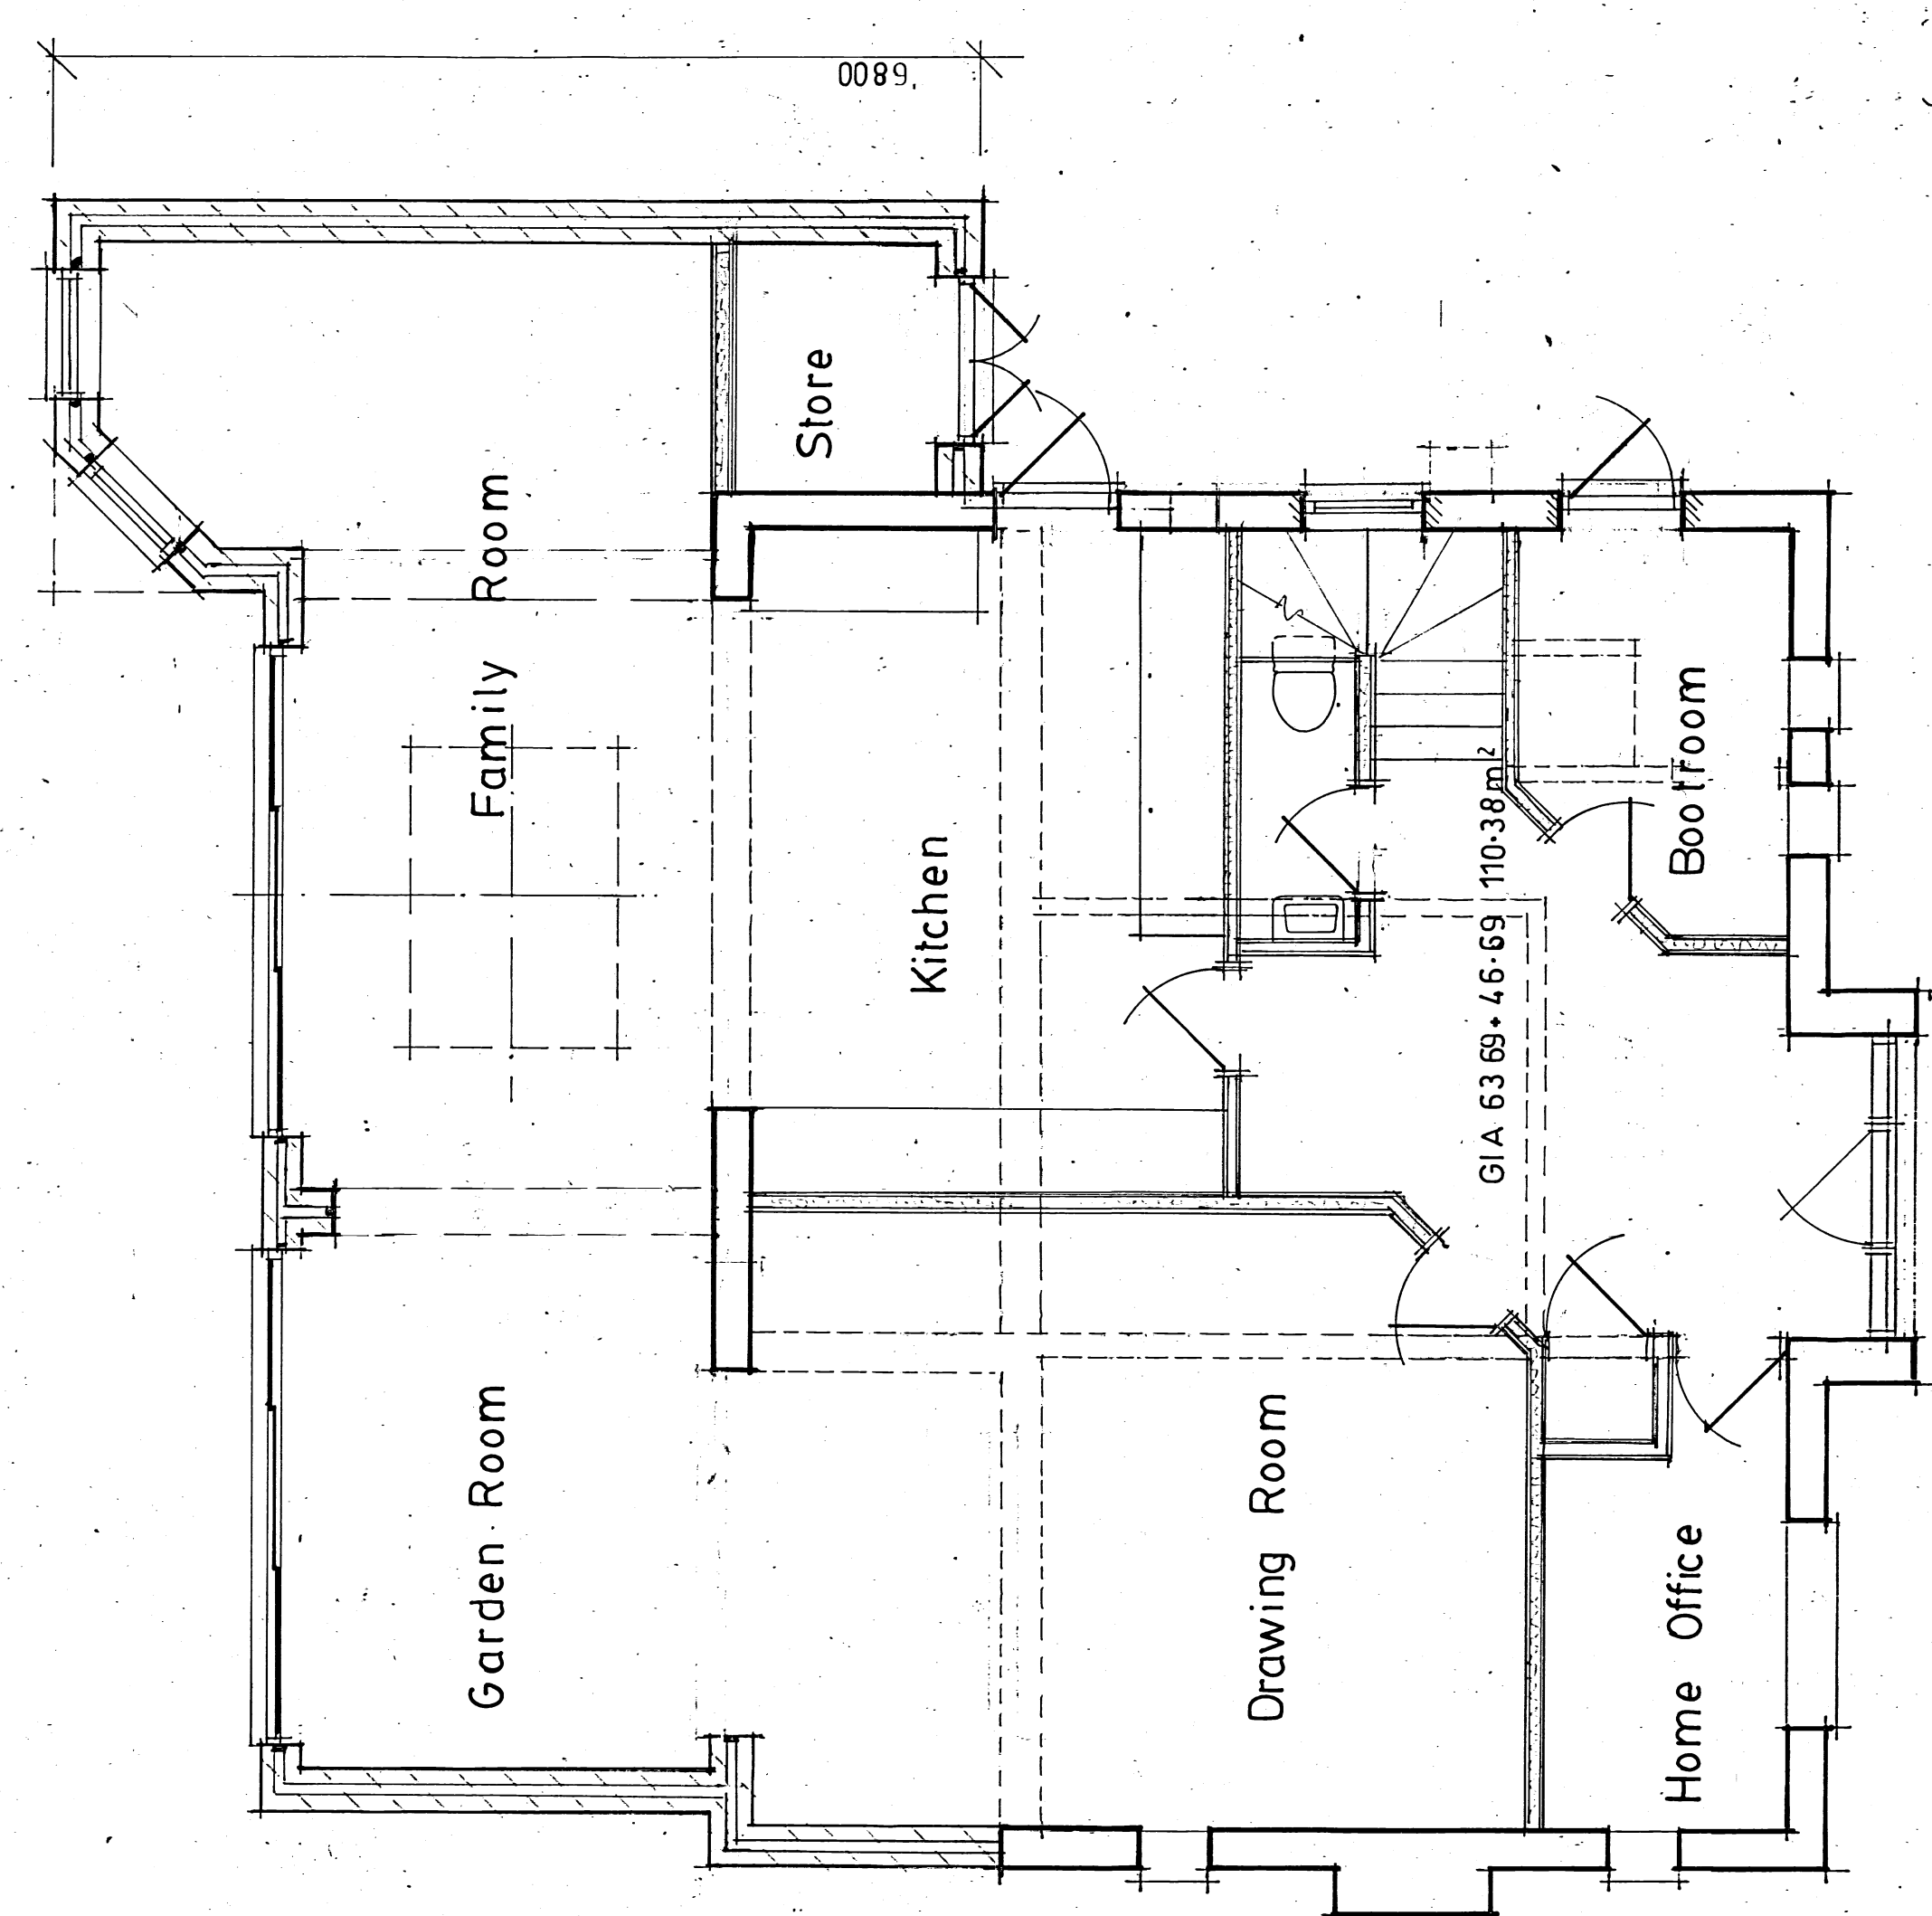


GROUND FLOOR

SCALE 1:50 AT A1

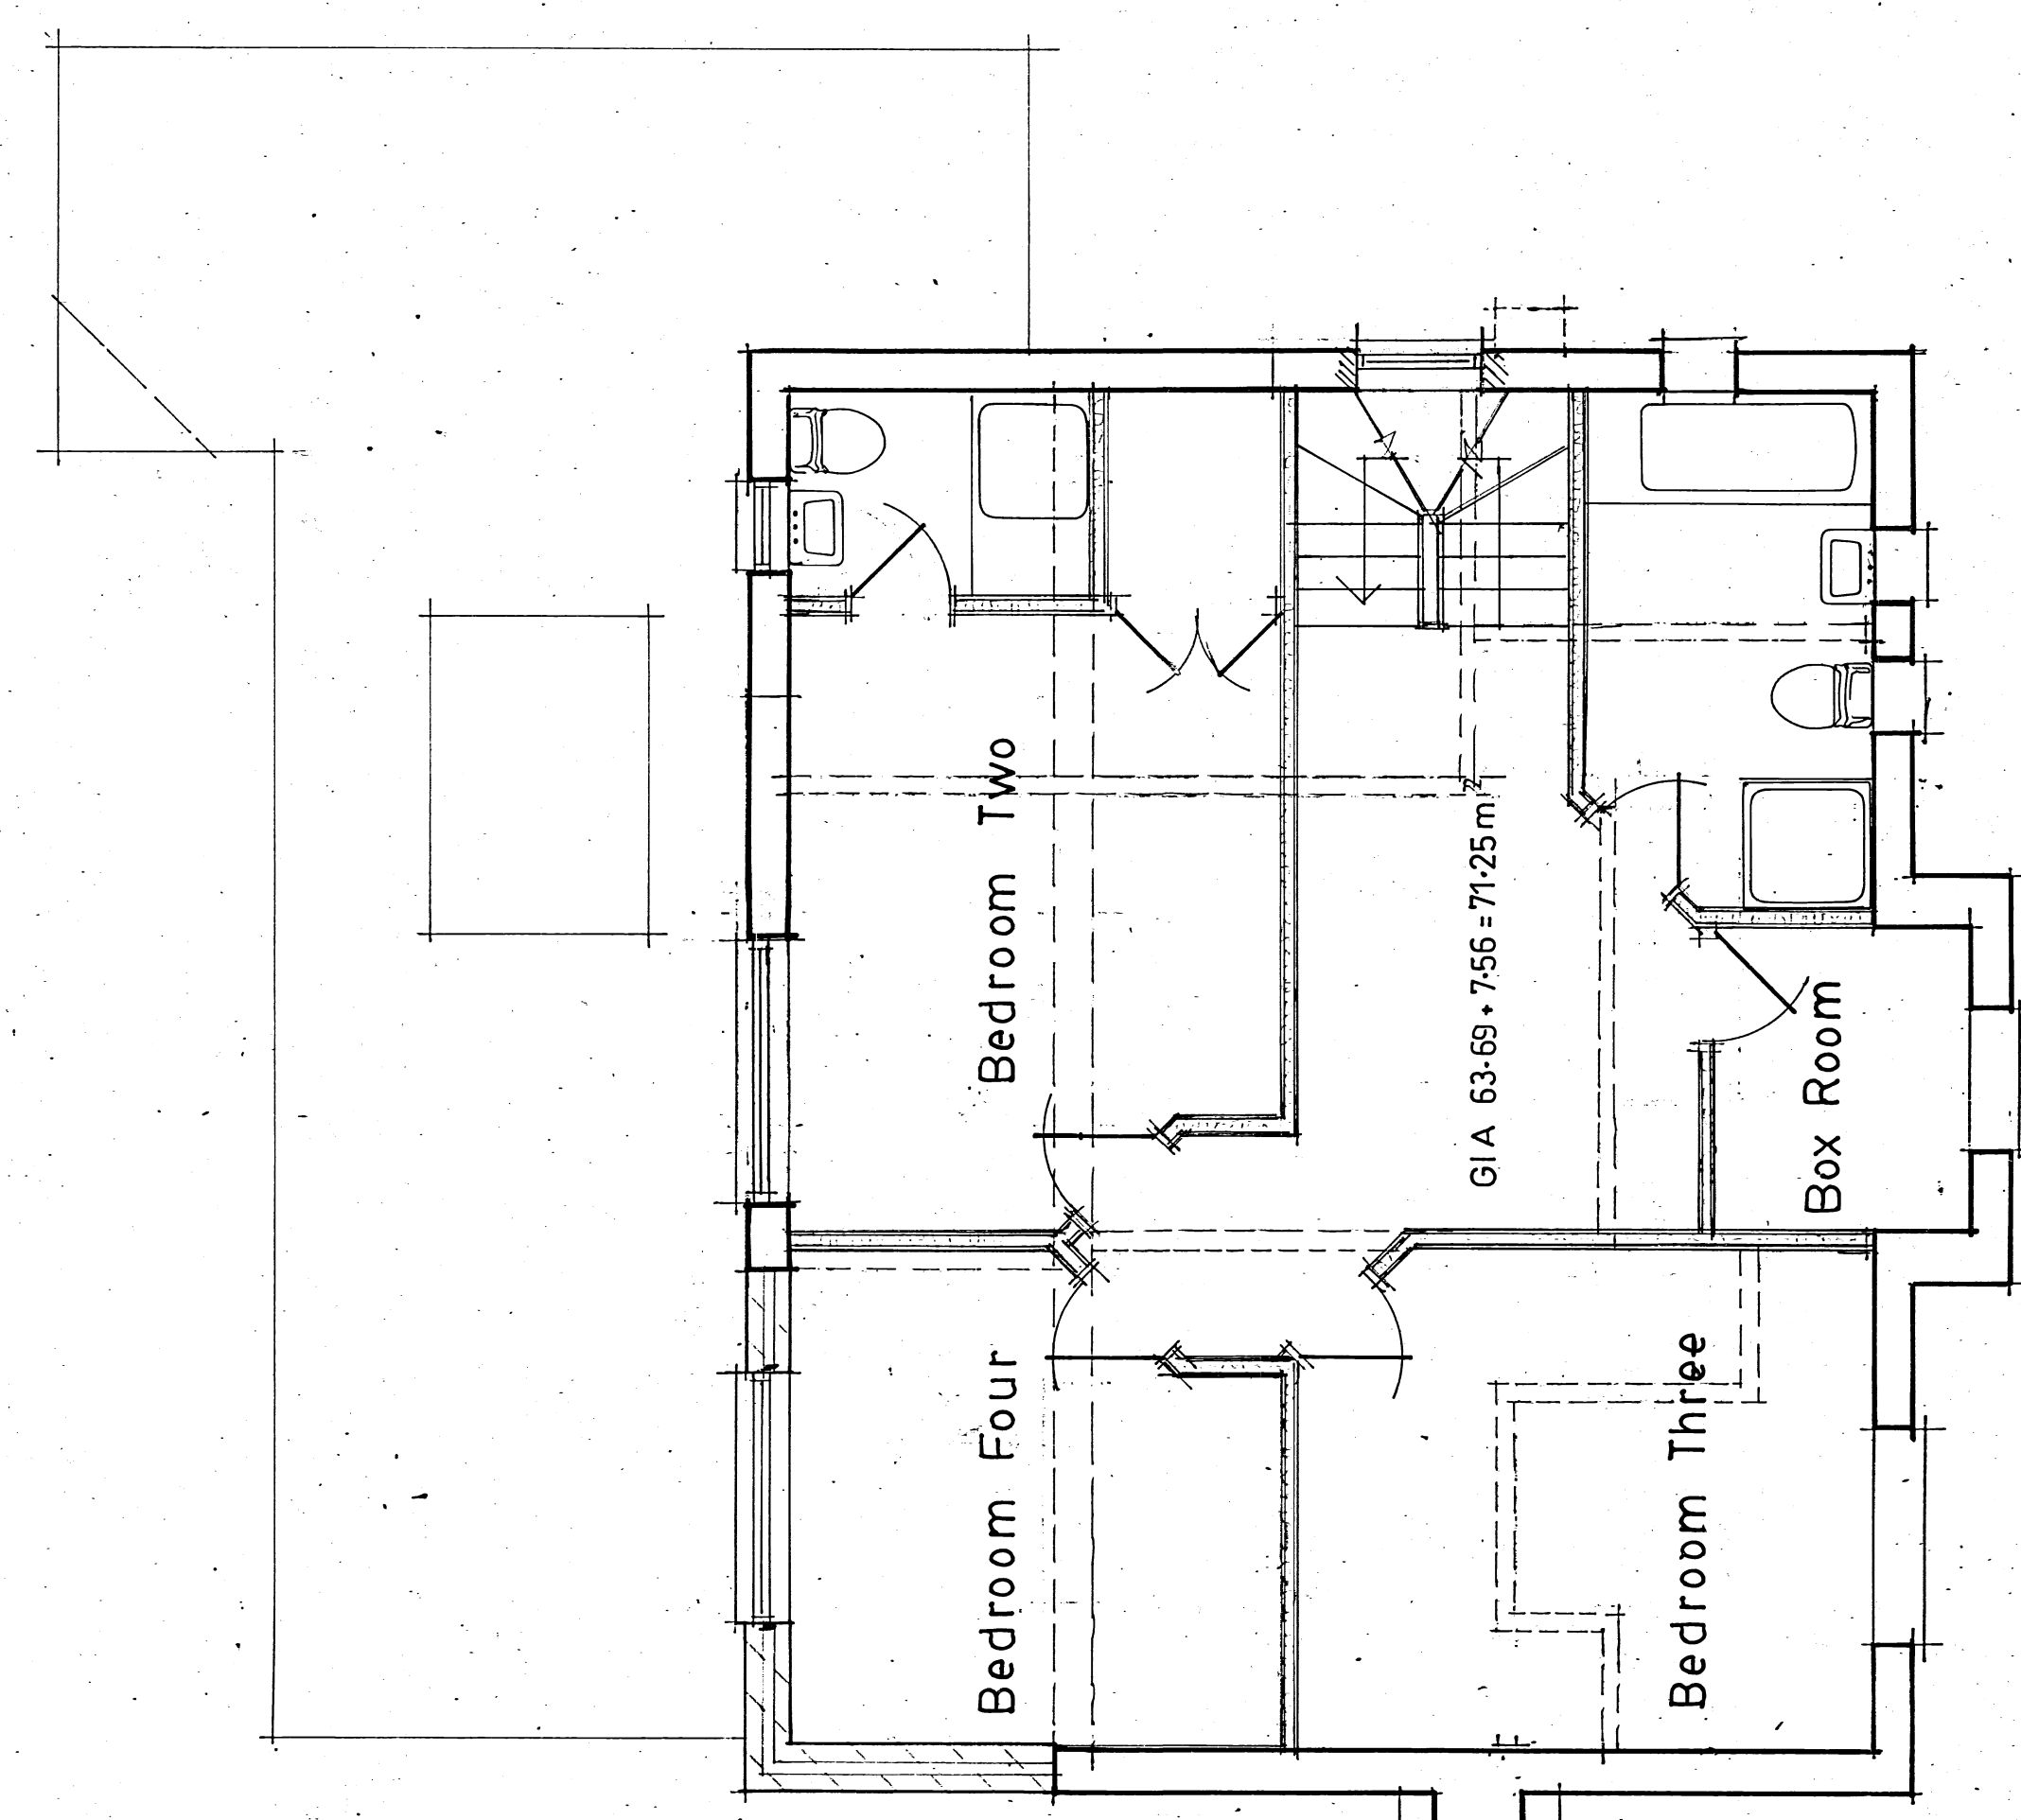

FIRST FLOOR

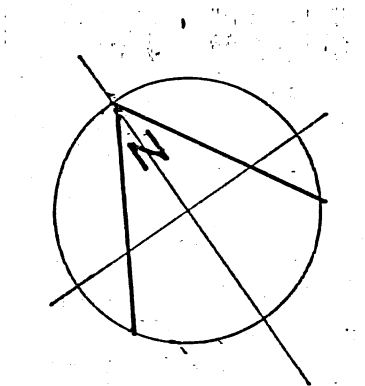

No.	DATE	REVISIONS
CLIENTS MUST TAKE THEIR OWN ASSURANCES ON		
1. Soil conditions including gradient of land.		
2. Suitability of storm water drainage.		
3. Position of main sewer (if applicable)		
4. Trees and their effect on foundation design		
WE CANNOT BE RESPONSIBLE FOR ANY ADDITIONAL BUILDING COST FOR PROBLEMS CAUSED BY THE ABOVE OR OTHER PROBLEMS RELATED TO A PARTICULAR SITE. EXTENSIONS ARE SUBJECT TO REVISION DEPENDING ON EXISTING STRUCTURE AS EXPOSED. ALL DIMENSIONS TO BE CHECKED ON SITE.		
COPYRIGHT This design is the copyright of Glyn Doughty Design and may not be reproduced without written consent.		
Glyn Doughty Design 25 VICARAGE HILL WESTERHAM KENT TN16 1TL TEL: WESTERHAM (01959) 562723 E-MAIL: glyn.doughty@btconnect.com Planning & architectural consultant		
CLIENT: Mr & Mrs S. Skeen		
Extension and alterations to 24 Tudor Crescent, Oxford, TN14 5QT FLOOR PLANS, ELEVATIONS (Proposed)		
DO NOT SCALE THIS DRAWING		
SCALE	1-100	1-50
DRAWN	G.T.D	DATE 17/04/21
DRAWING No.	revision	
SS 2102-03		