
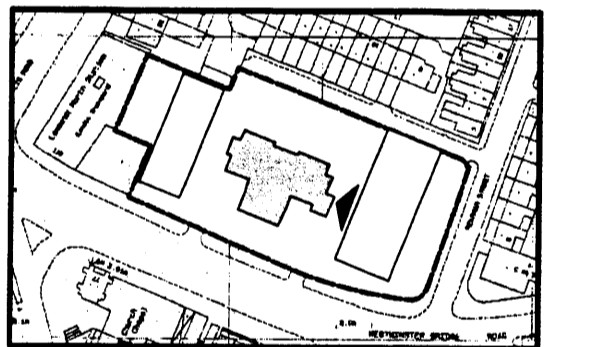


GENERAL NOTES
 All setting out must be checked on site
 All levels must be checked on site and refer to ordnance datum newlyn
 All fixings and weathervings must be checked on site
 All dimensions must be checked on site
 This drawing must not be scaled
 This drawing must be read in conjunction with the relevant specification clauses
 This drawing must not be used for land transfer purposes
 Revision Status: P= Preliminary T= Tender C= Construction
 © 2000 Assael Architecture Limited
 DRAWING NOTES
 Subject to survey and consultation with the Local Authority planning department

FILE REF No. A1442/2013.R8

REVISION	DATE	CDM
P1 PRELIMINARY ISSUE	01.11.1999	-
P2 Amended	13.04.2000	-
P3 Amended	18.08.2000	-
P4 Levels adjusted	26.09.2000	-
P5 Roof amended	17.10.2000	-
T1 Contract Issue	21.11.2000	-
T2 Levels adjusted	15.12.2000	-
T3 Extract vents added	03.04.2001	-

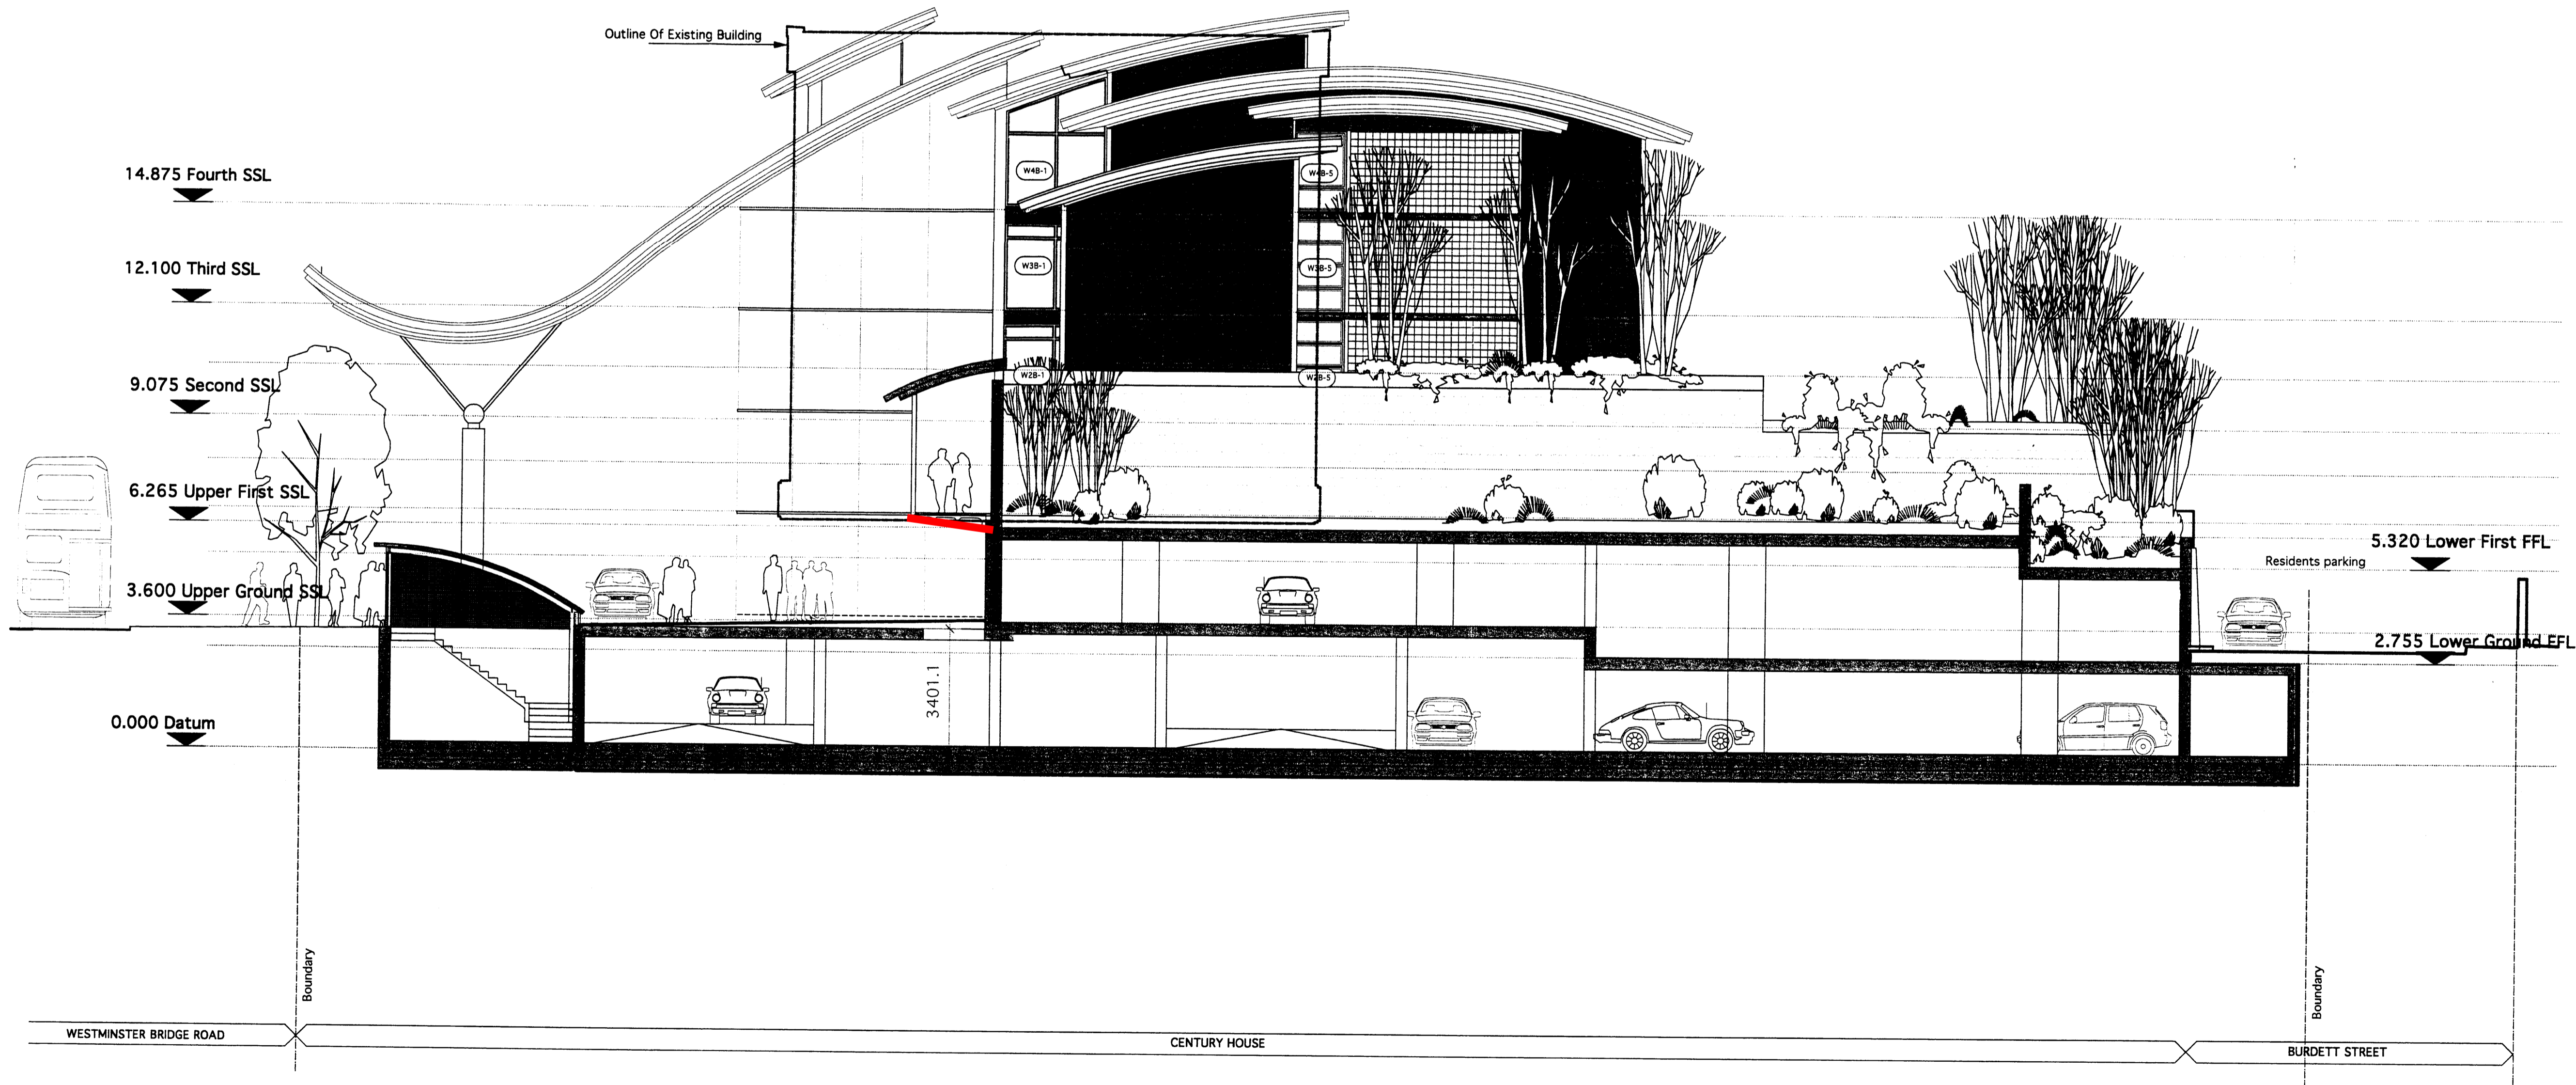

SCANNED

CLIENT
Nicholson Estates

PROJECT TITLE
**100 Westminster Bridge Road
 London SE1**

DRAWING TITLE
**Building B
 South East Elevation
 General Arrangement**

SCALE
1:100@A1

DATE
Feb 2000

DRAWING NO.
A1442/2013 T3

Assael

WBR PROJECT
 RECEIVED
 - 5 APR 2001

Assael Architecture Limited
 Studio 13
 50 Camwealth Road
 London SW6 3EG
 T +44(0)171 736 7744
 F +44(0)171 736 6677
 E surname@assael.co.uk
 W www.assael.co.uk