



east

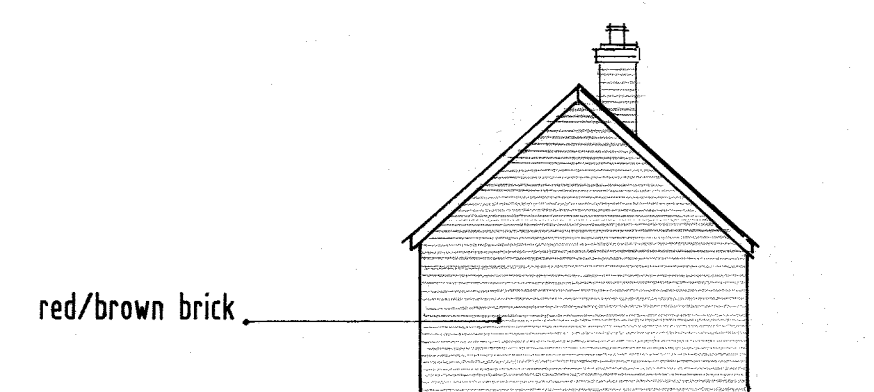


north


ELEVATIONS 1:100
0 1 2 3 4 5
metres

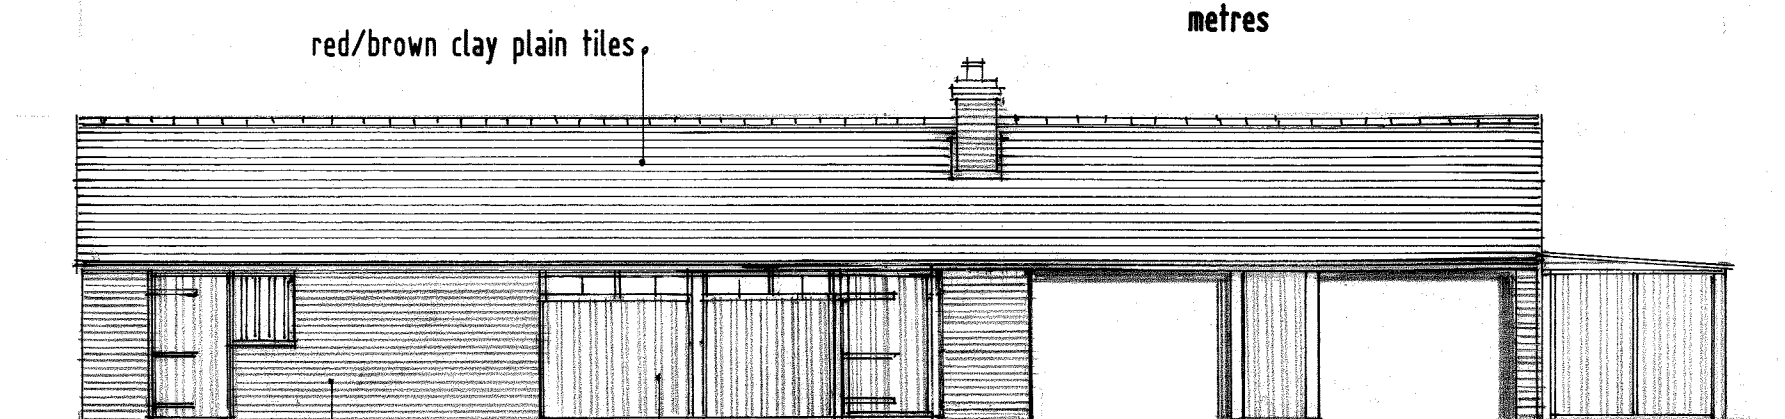

west

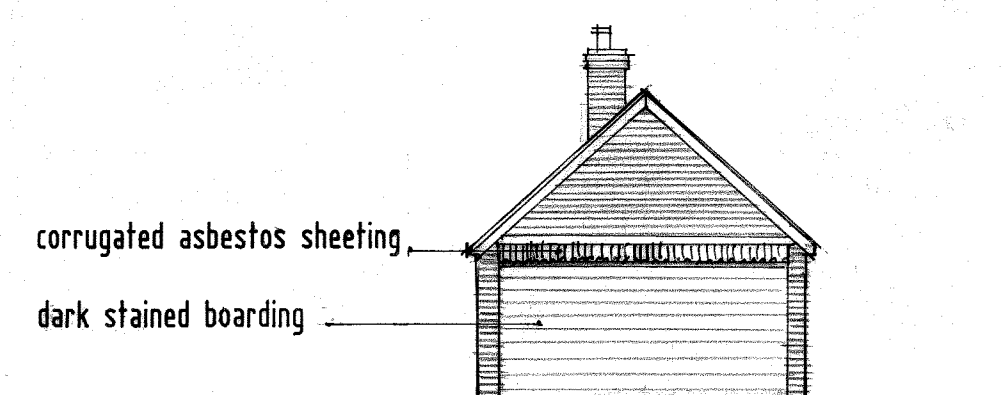


south

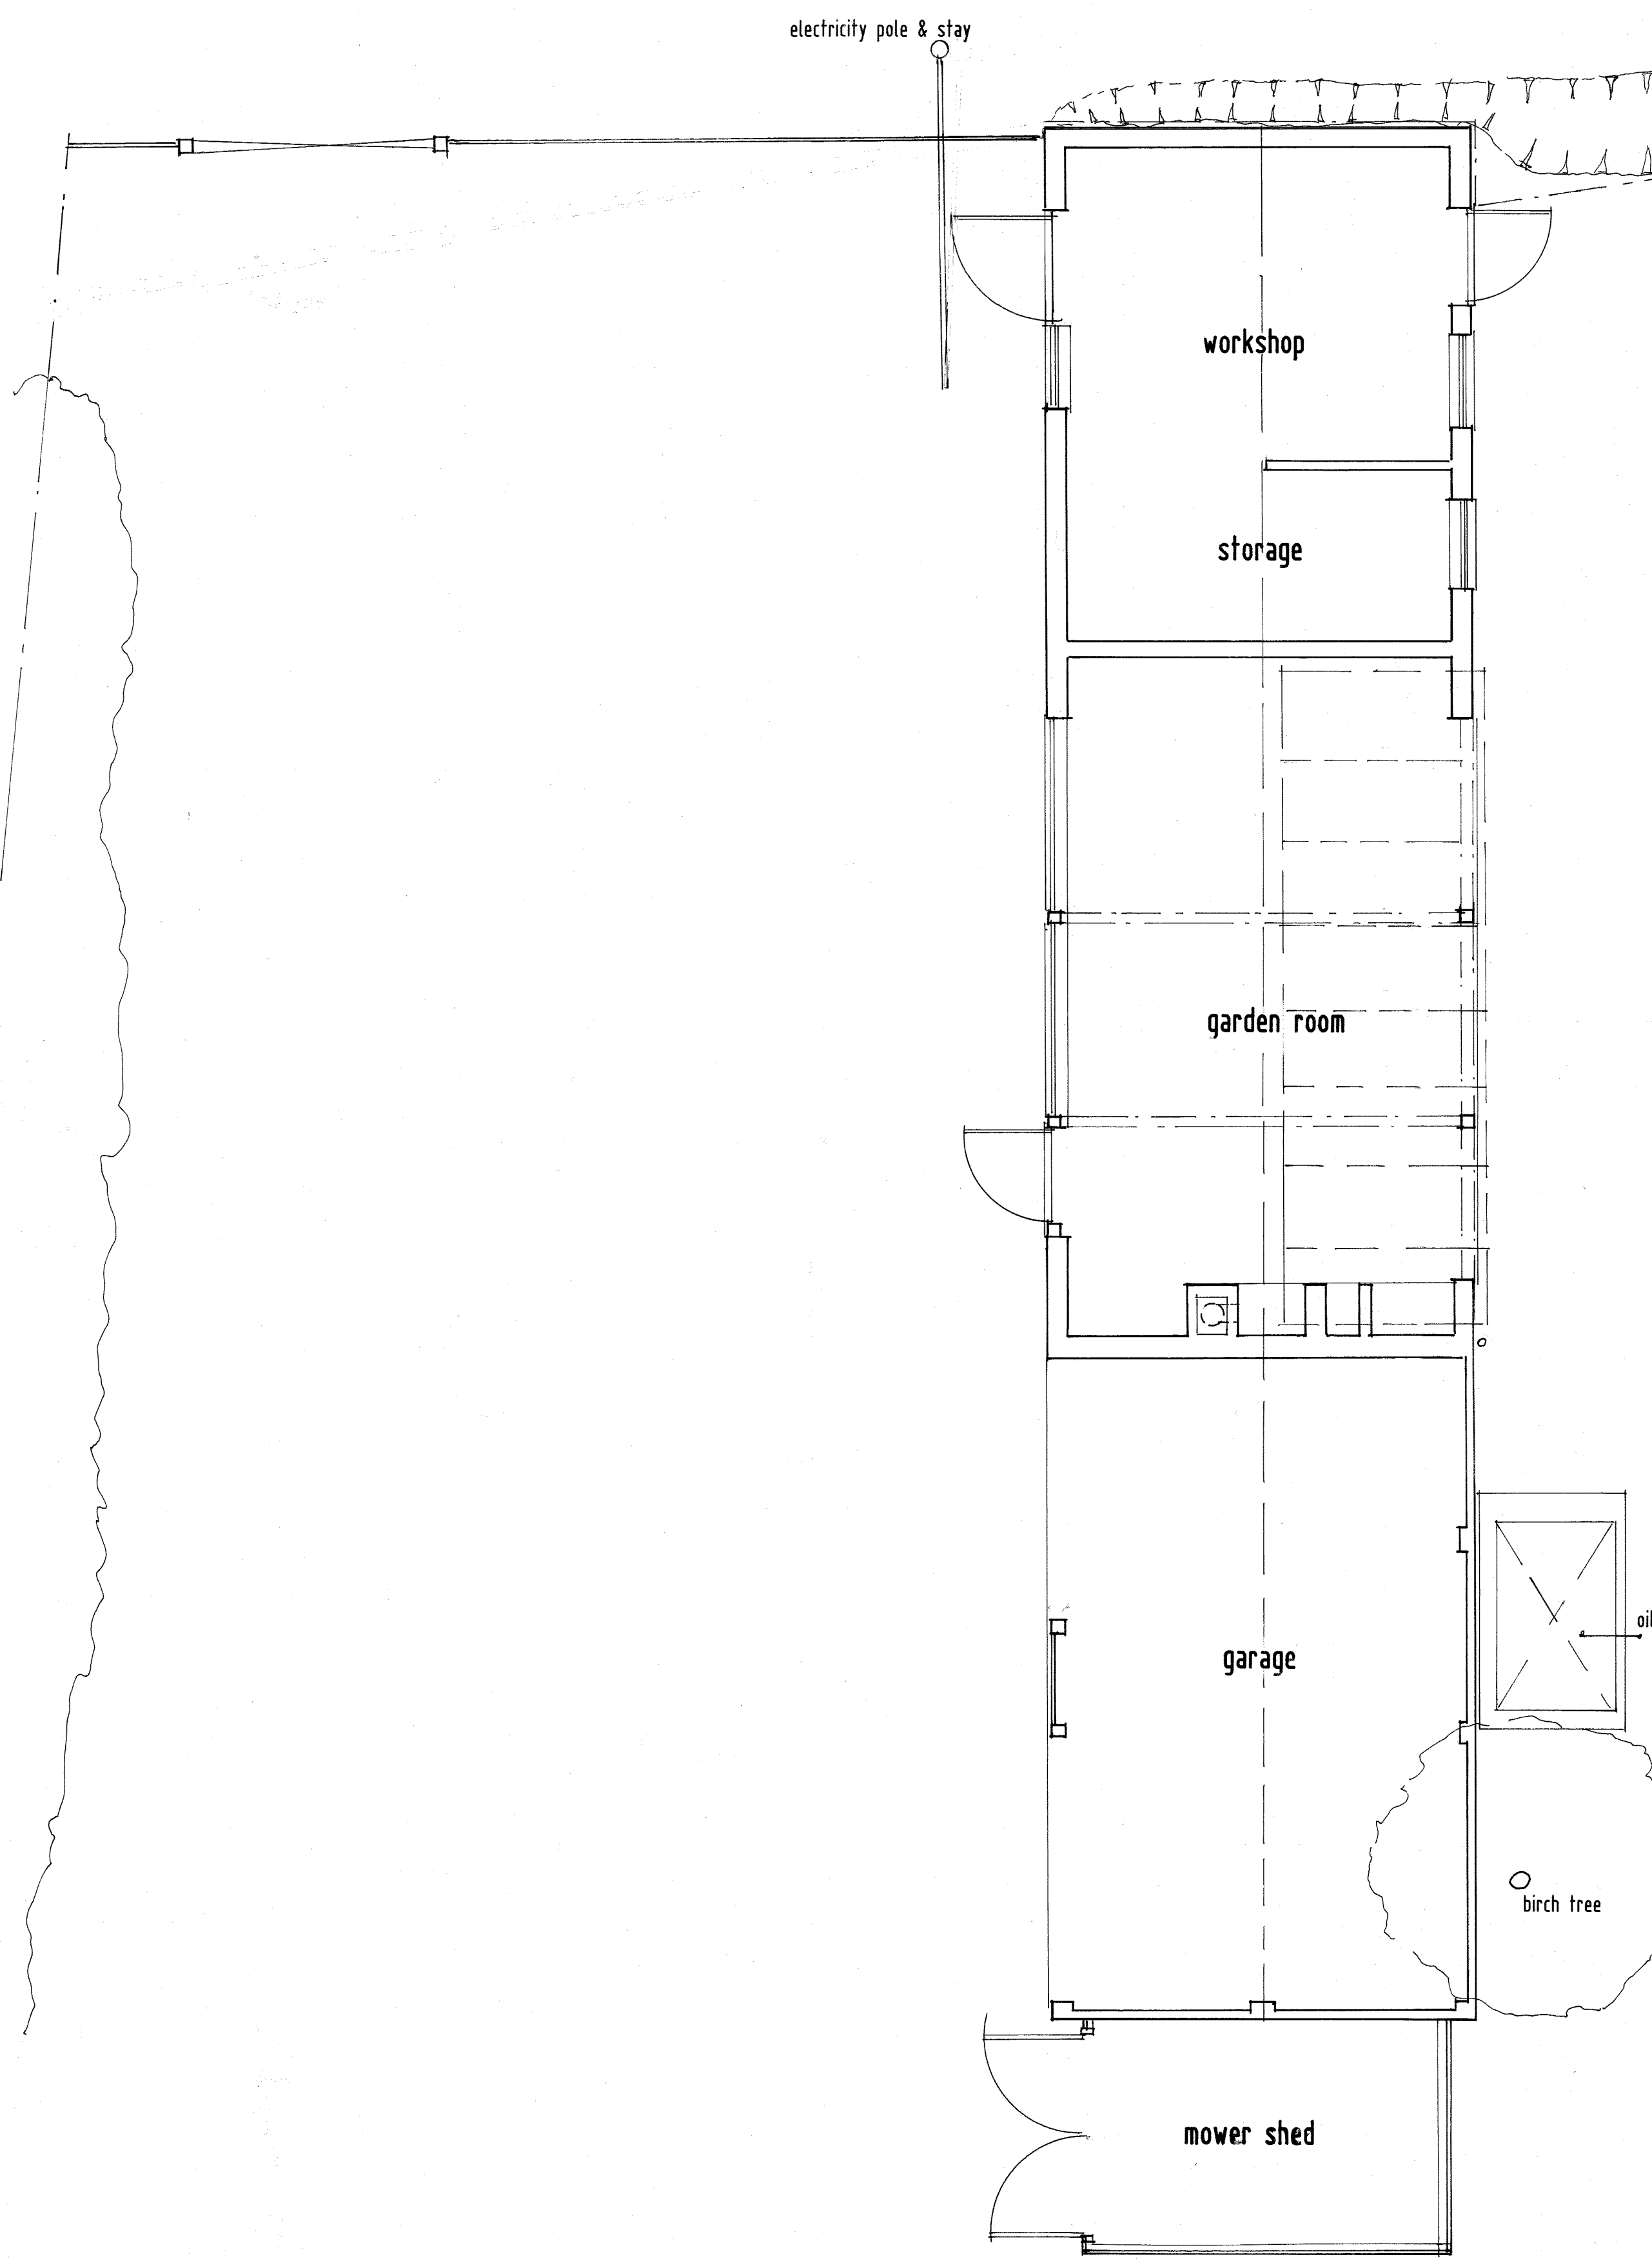

GROUND FLOOR PLAN 1:50

0 1 2 3
metres

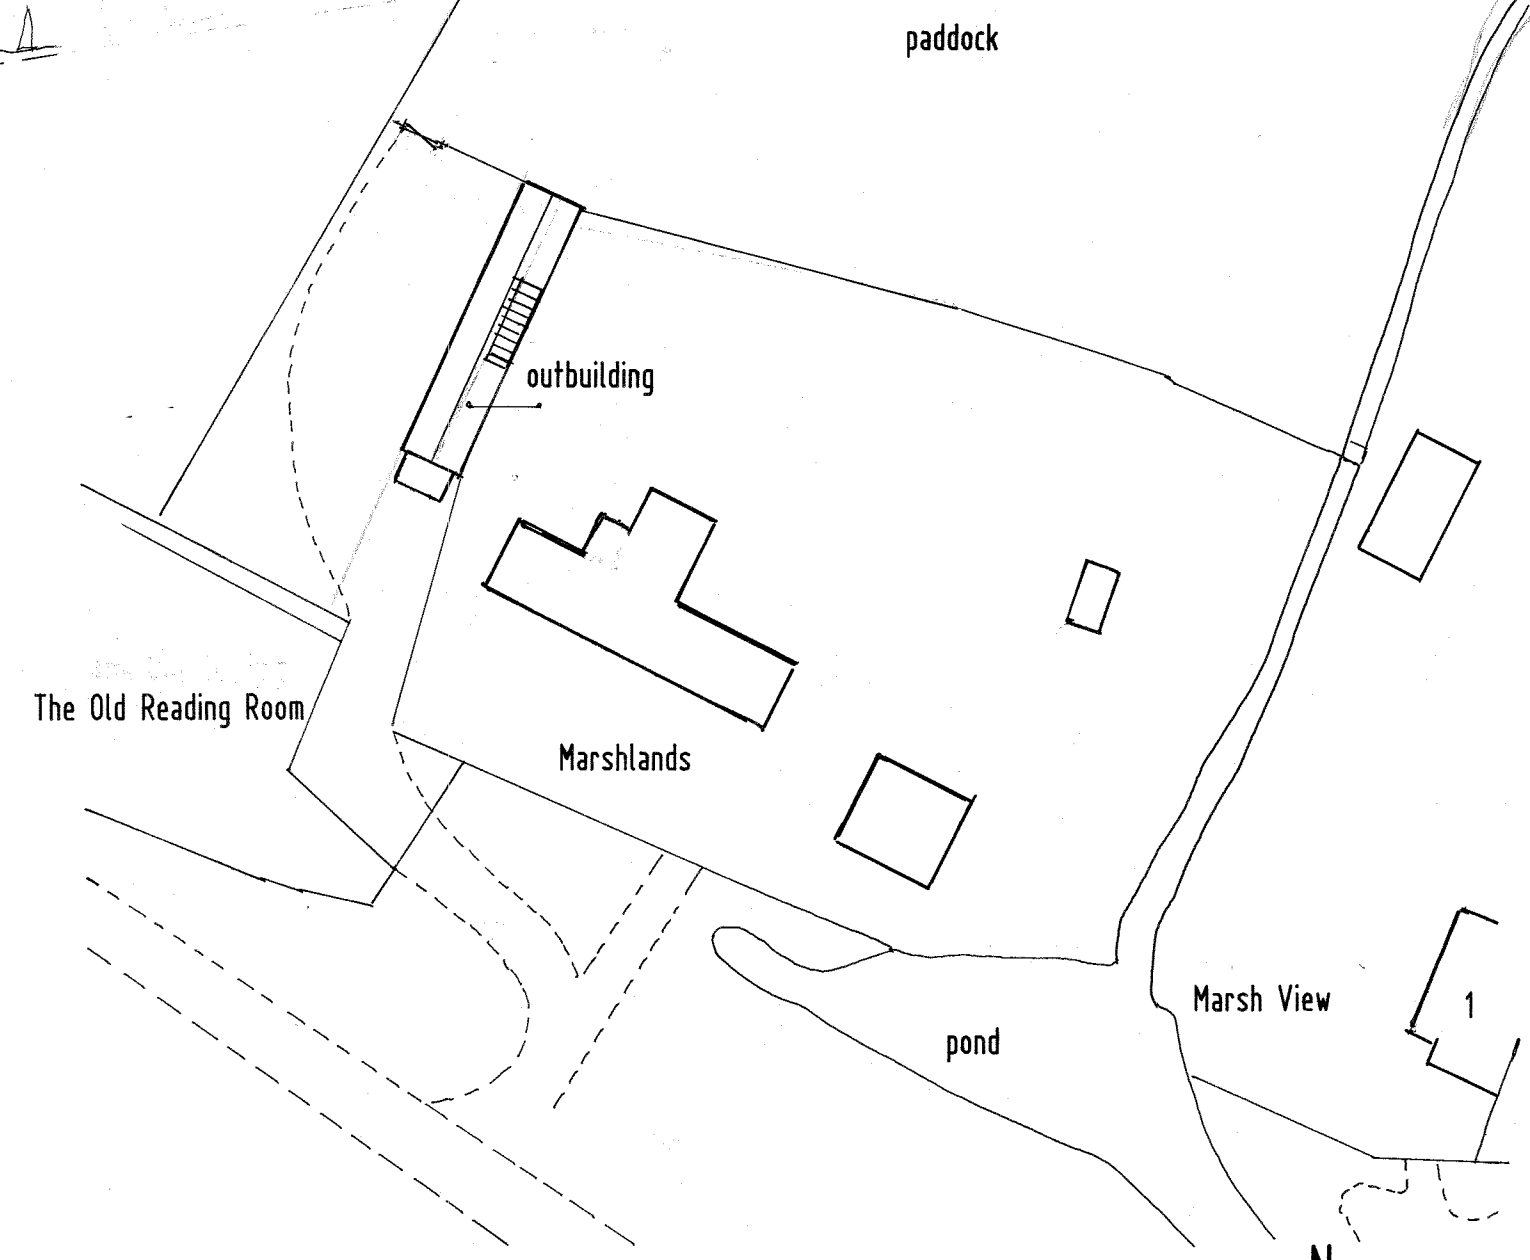

SITE PLAN AS EXISTING 1:500

0 5 10 15 20 25
metres

N.B. All Dimensions Must Be Checked On Site By Building Contractor And Not Scaled.

A as submitted for planning approval

may 2021

Marshlands, Breamore.

SURVEY OF EXISTING OUTBUILDING

DWG. NO. 2159/1 A

SCALE as shown (A1)

DATE april 2021

Richard Ashton R.I.B.A.
Chartered Architect

M.A., Dip.Arch.(Cantab)

42 Wimborne St. Giles
Nr. Wimborne
Dorset
BH21 2NF
Tel: 01725 517694

