



SECTION X-X 1:50


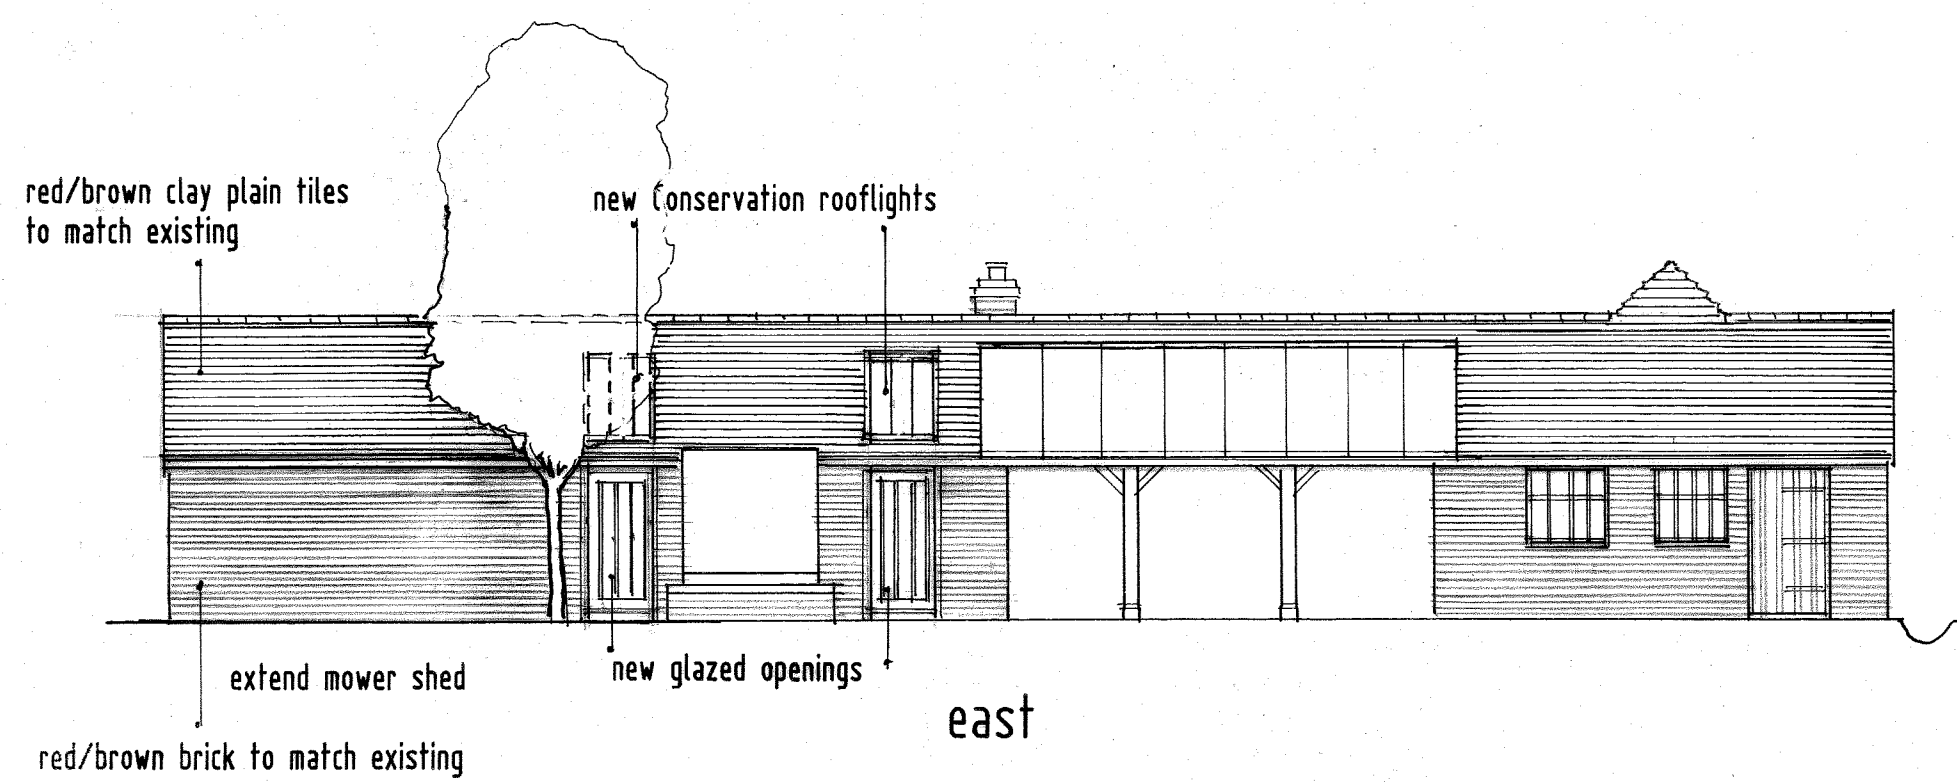


east

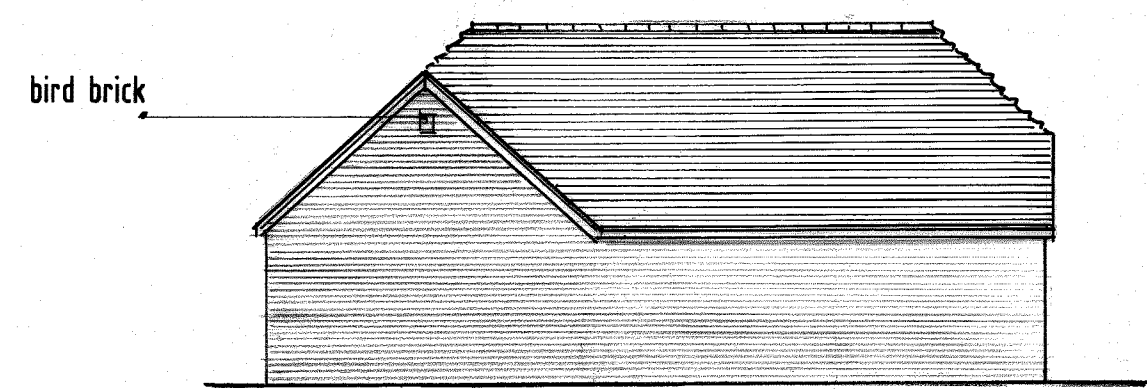


north


ELEVATIONS AS PROPOSED 1:100

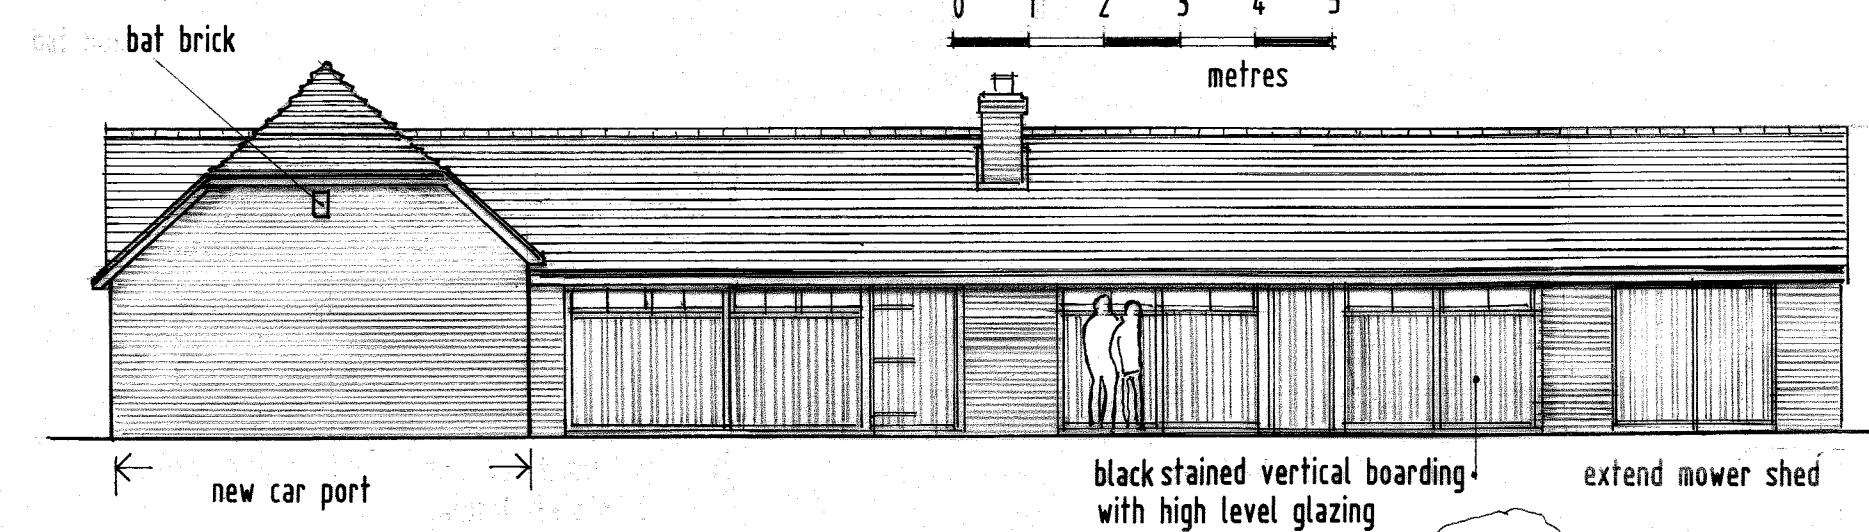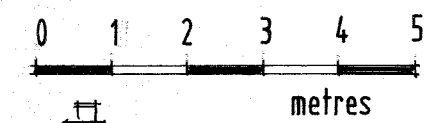


west

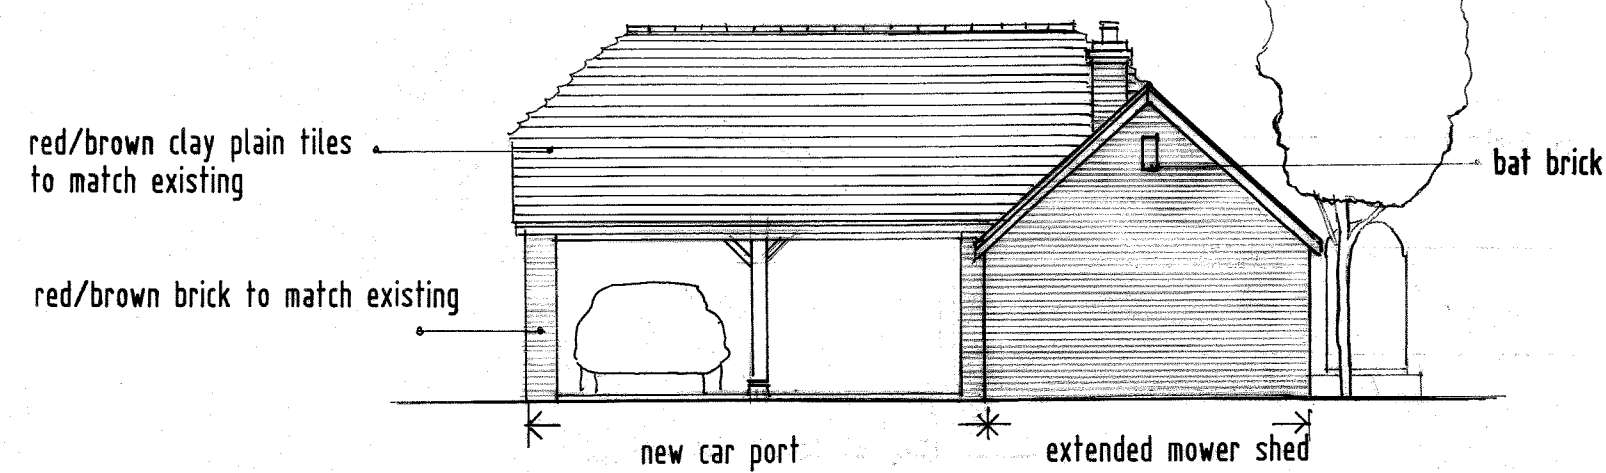



south

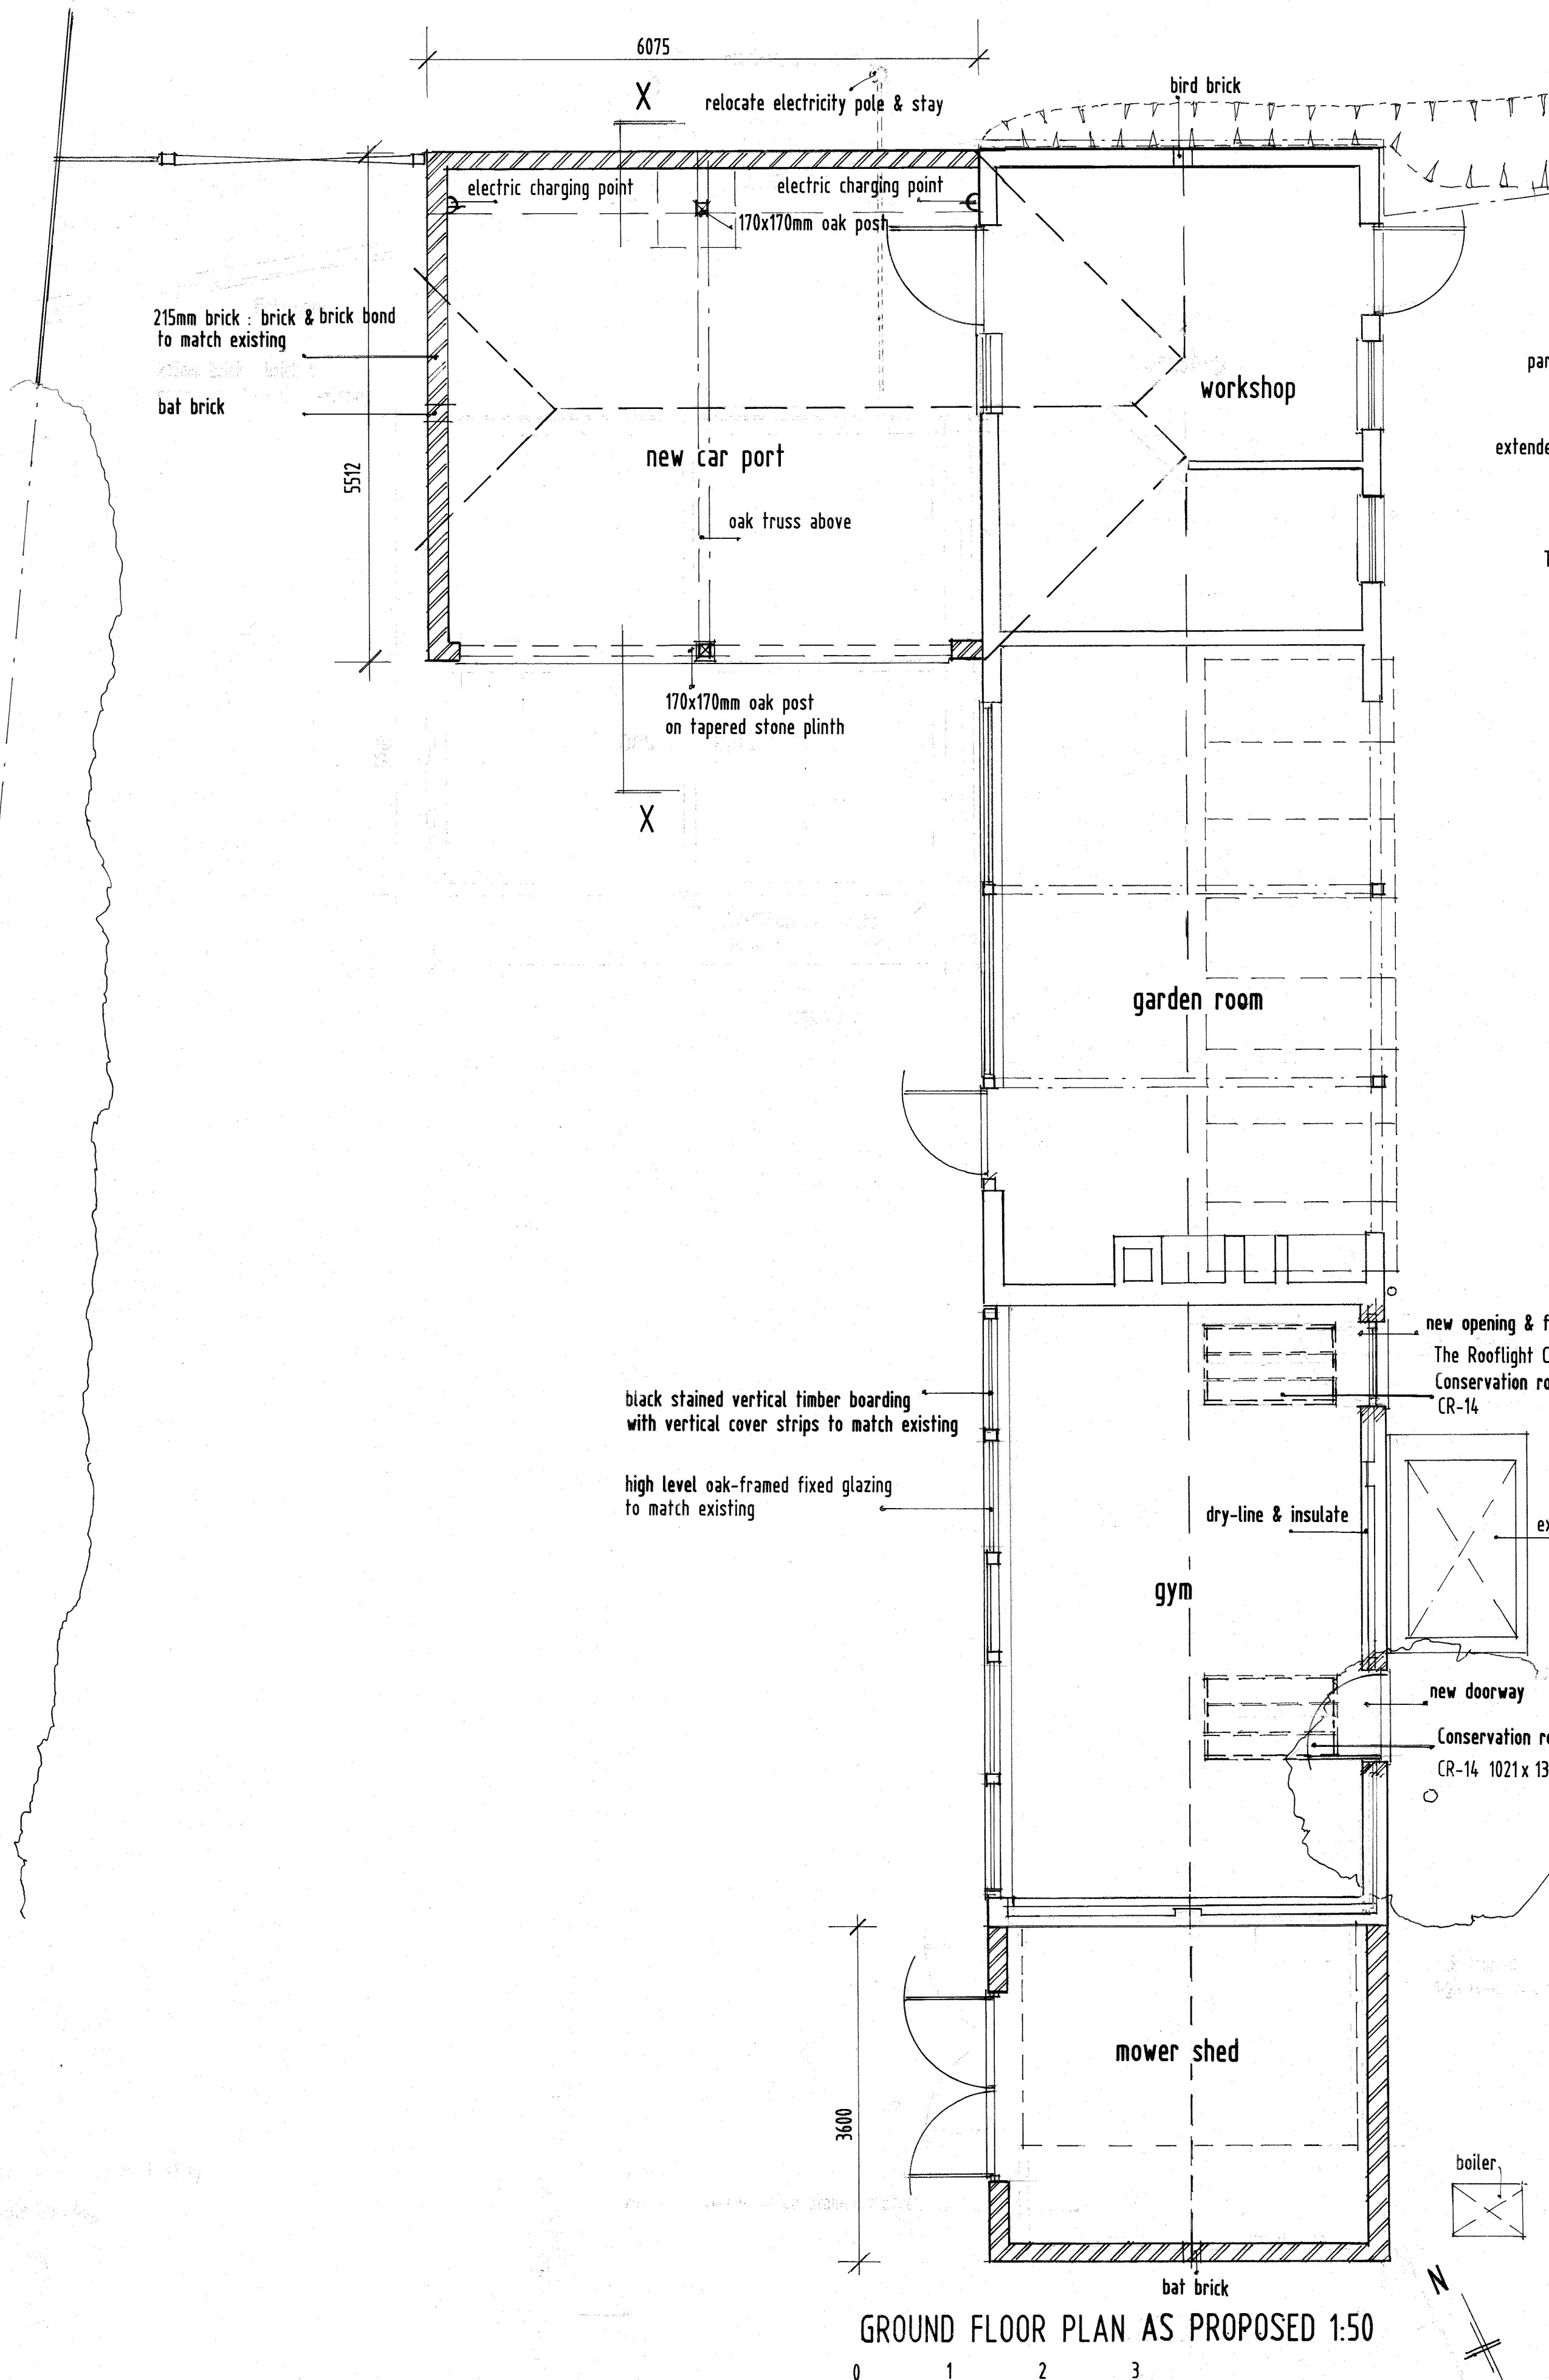


GROUND FLOOR PLAN AS PROPOSED 1:50

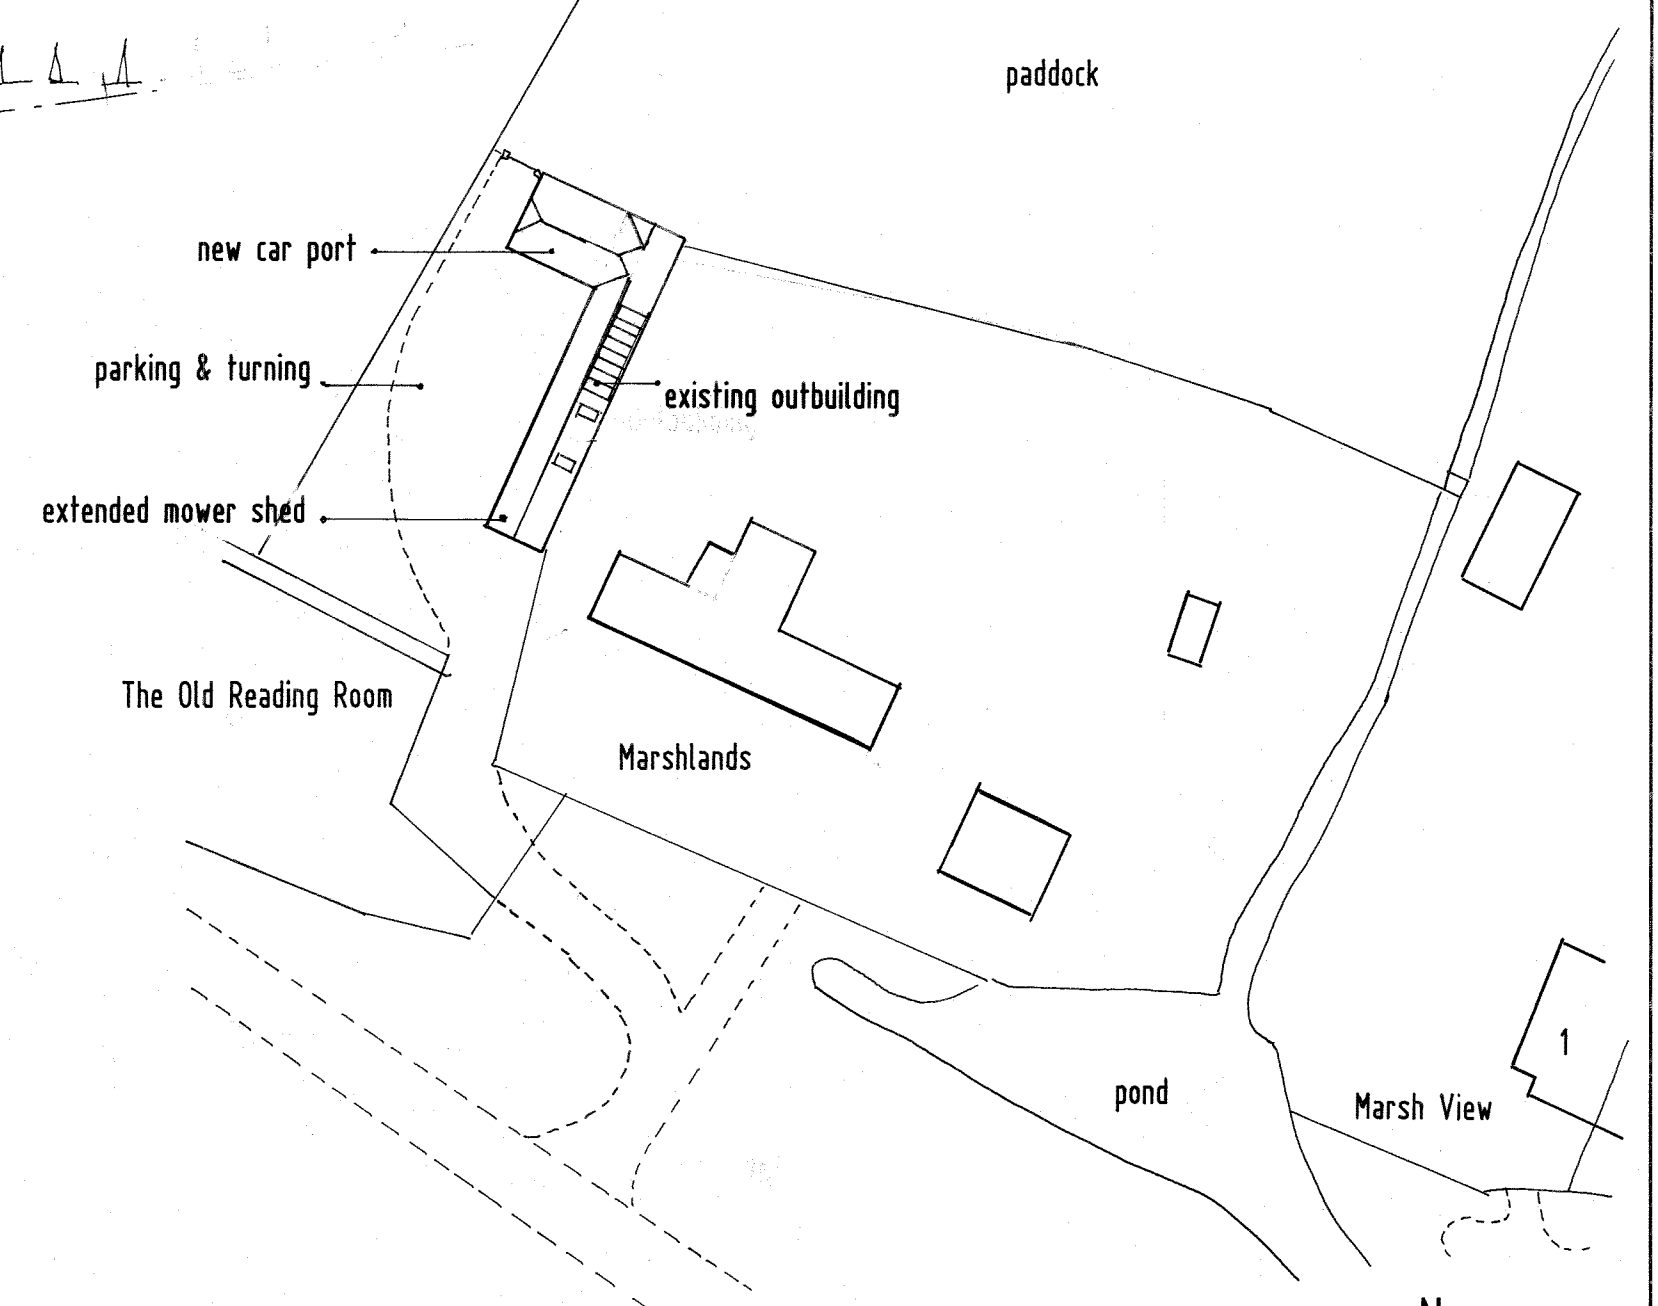

SITE PLAN AS PROPOSED 1:50

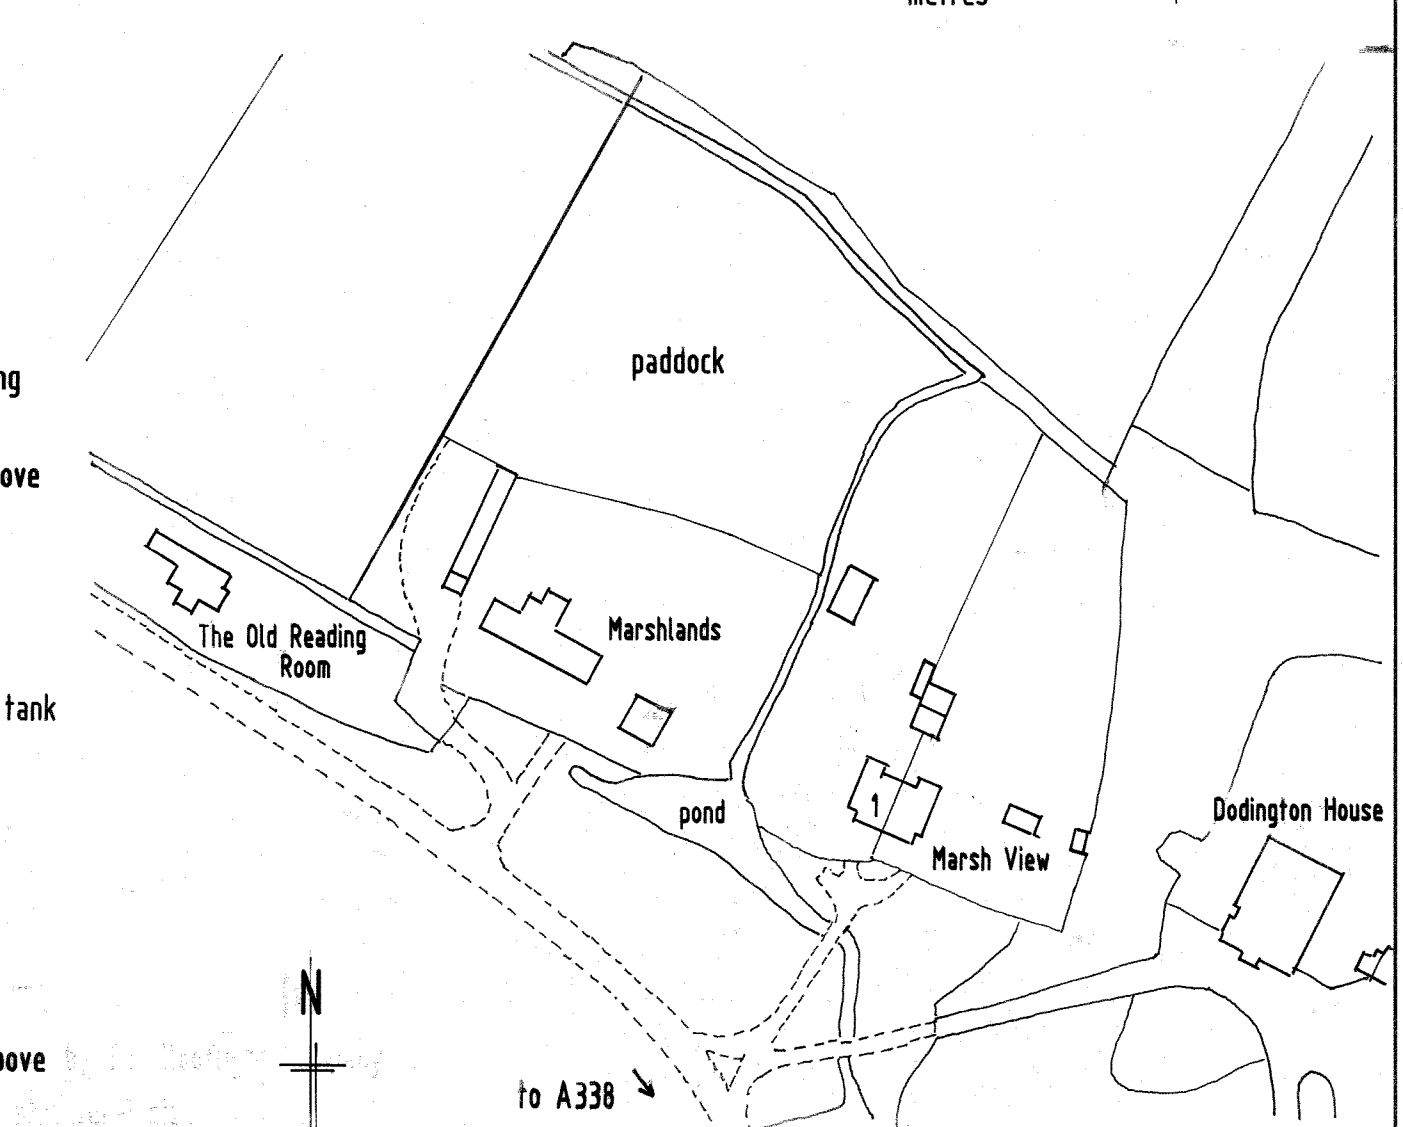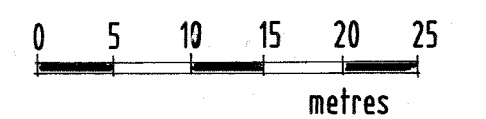

LOCATION PLAN 1:1250

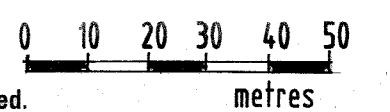

N.B. All Dimensions Must Be Checked On Site By Building Contractor And Not Scaled.

A	amendments added	may 2021
B	as submitted for planning approval	may 2021

**Marshlands, Breamore.**

NEW CAR PORT & ALTERATIONS TO EXISTING OUTBUILDING

DWG. NO. 2159/2 B    SCALE as shown (A1)    DATE may 2021

**Richard Ashton R.I.B.A.**  
Chartered Architect    M.A., Dip.Arch.(Cantab)

42 Wimborne St Giles  
No. Wimborne  
Dorset  
BH21 5NF  
Tel: 01752 517694

