




NO CHANGE TO PROPOSED ELEVATIONS

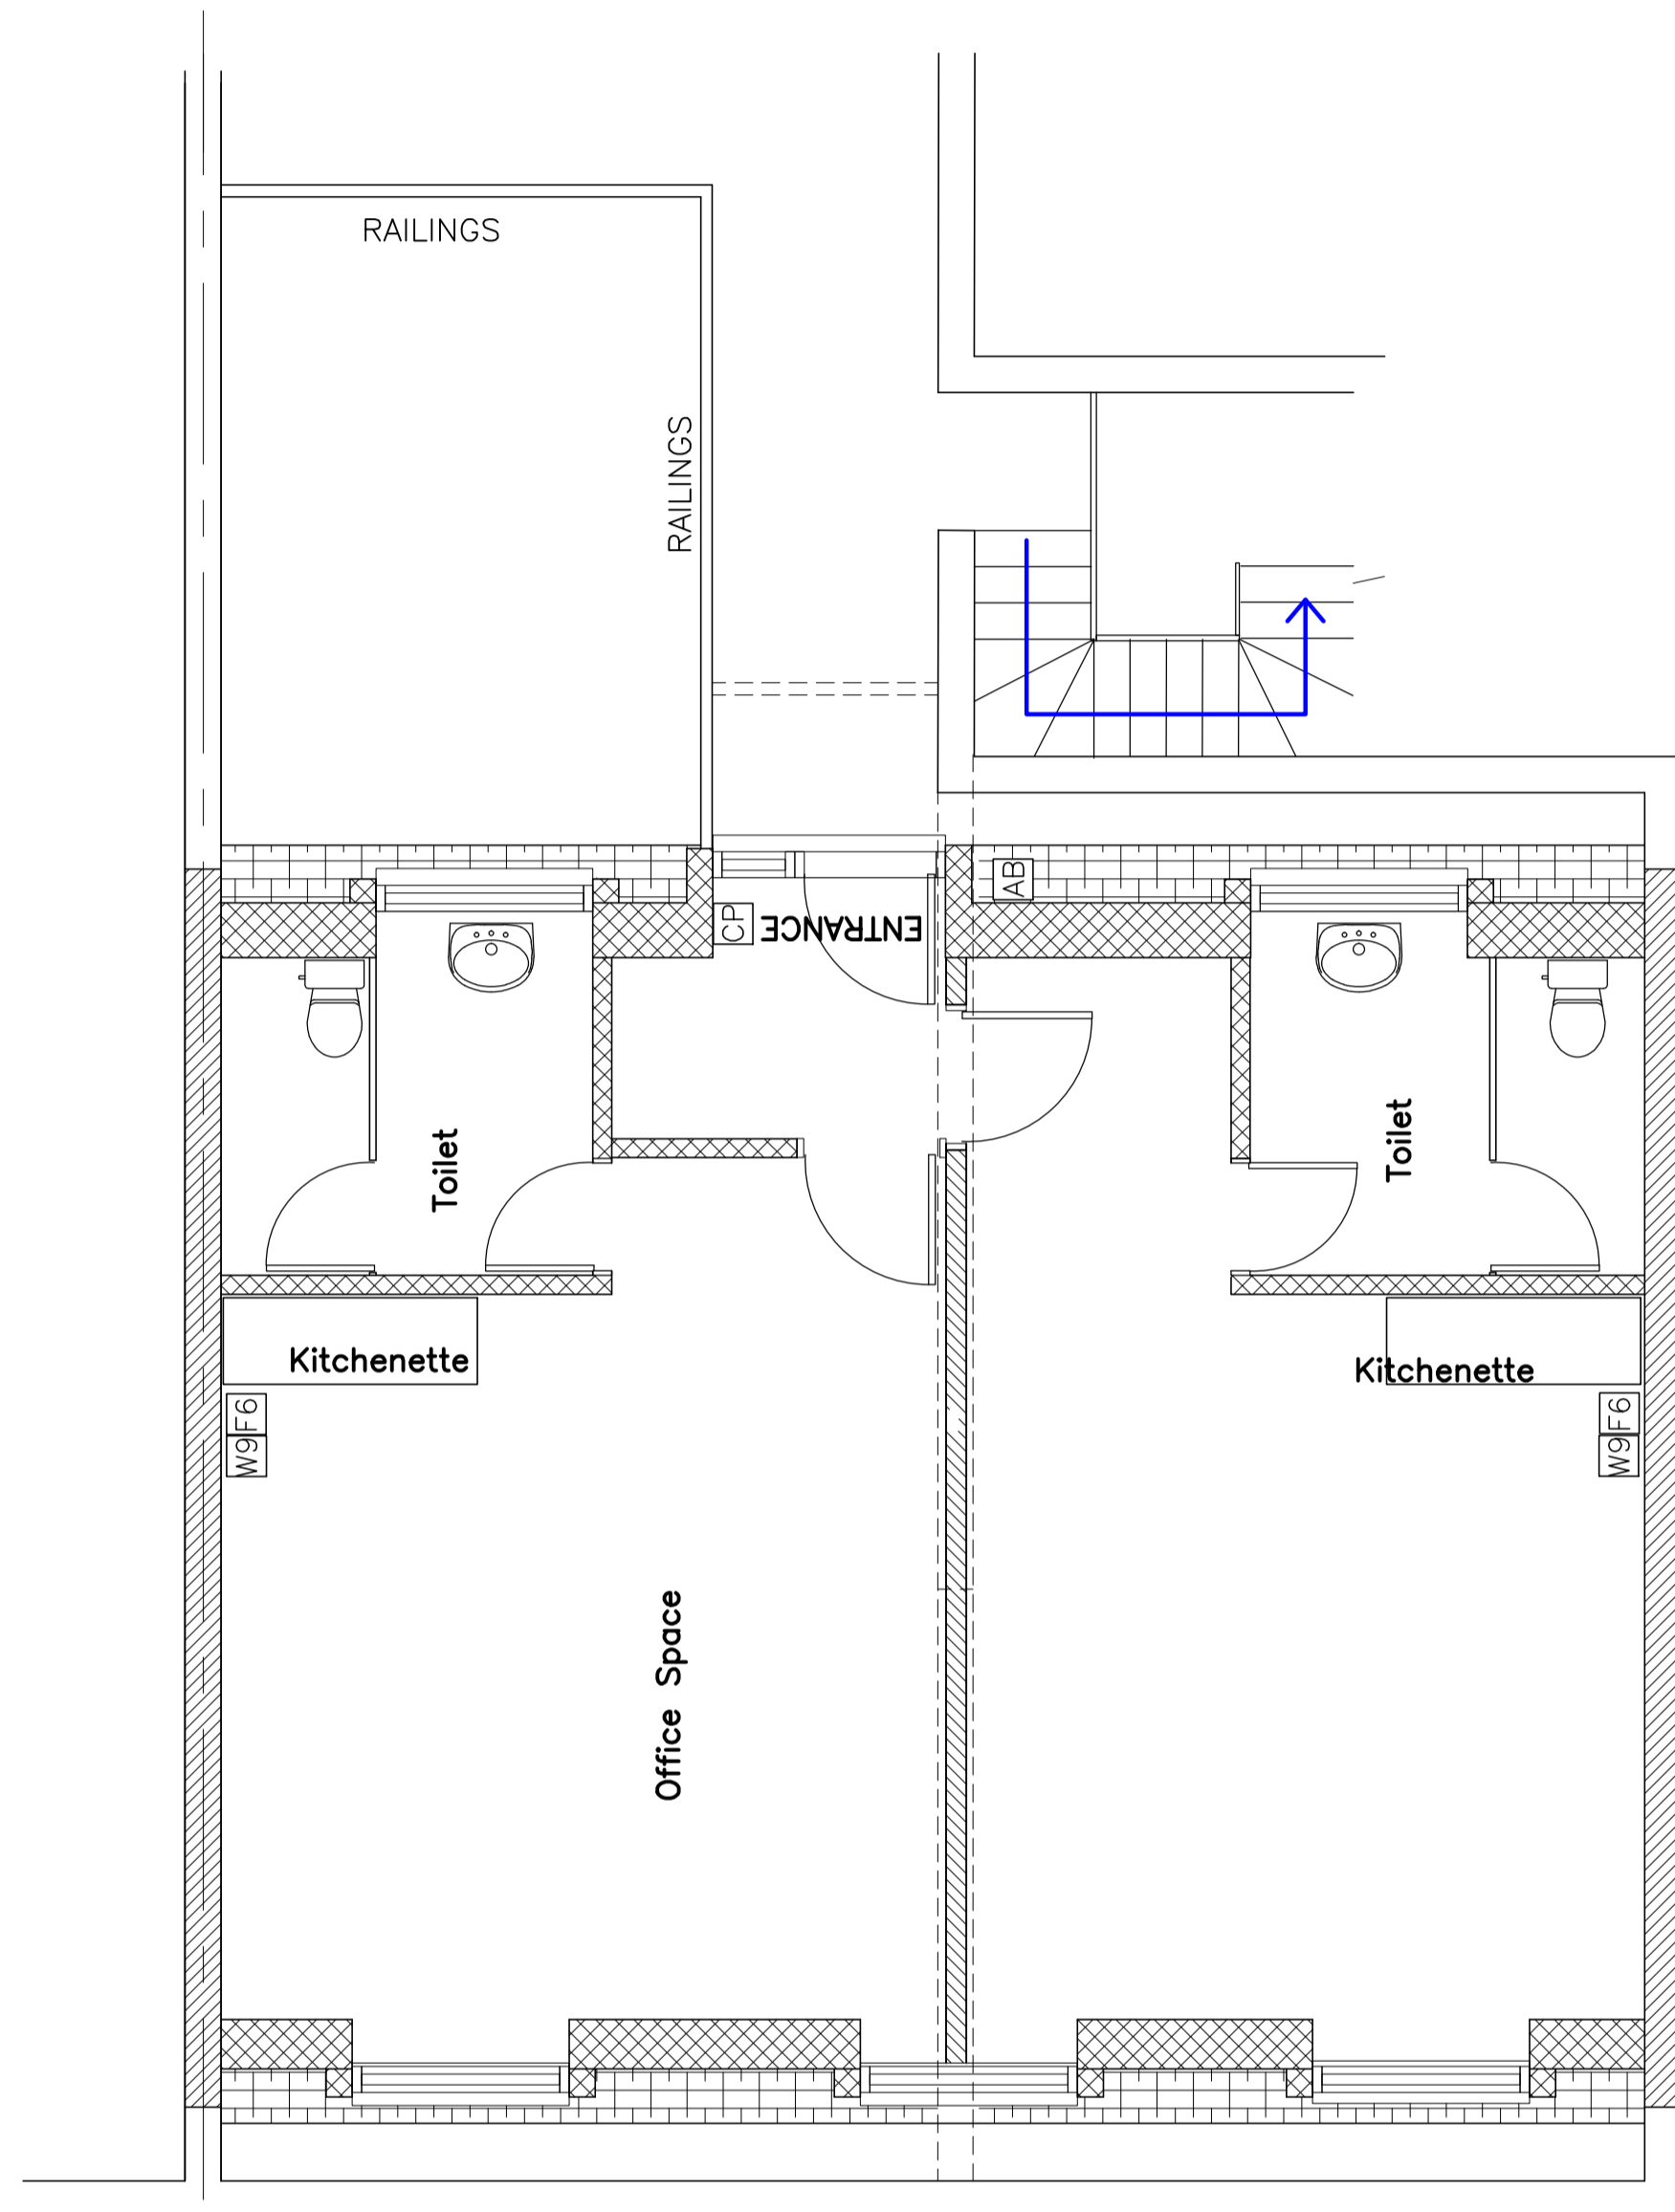


EXISTING FIRST FLOOR PLAN

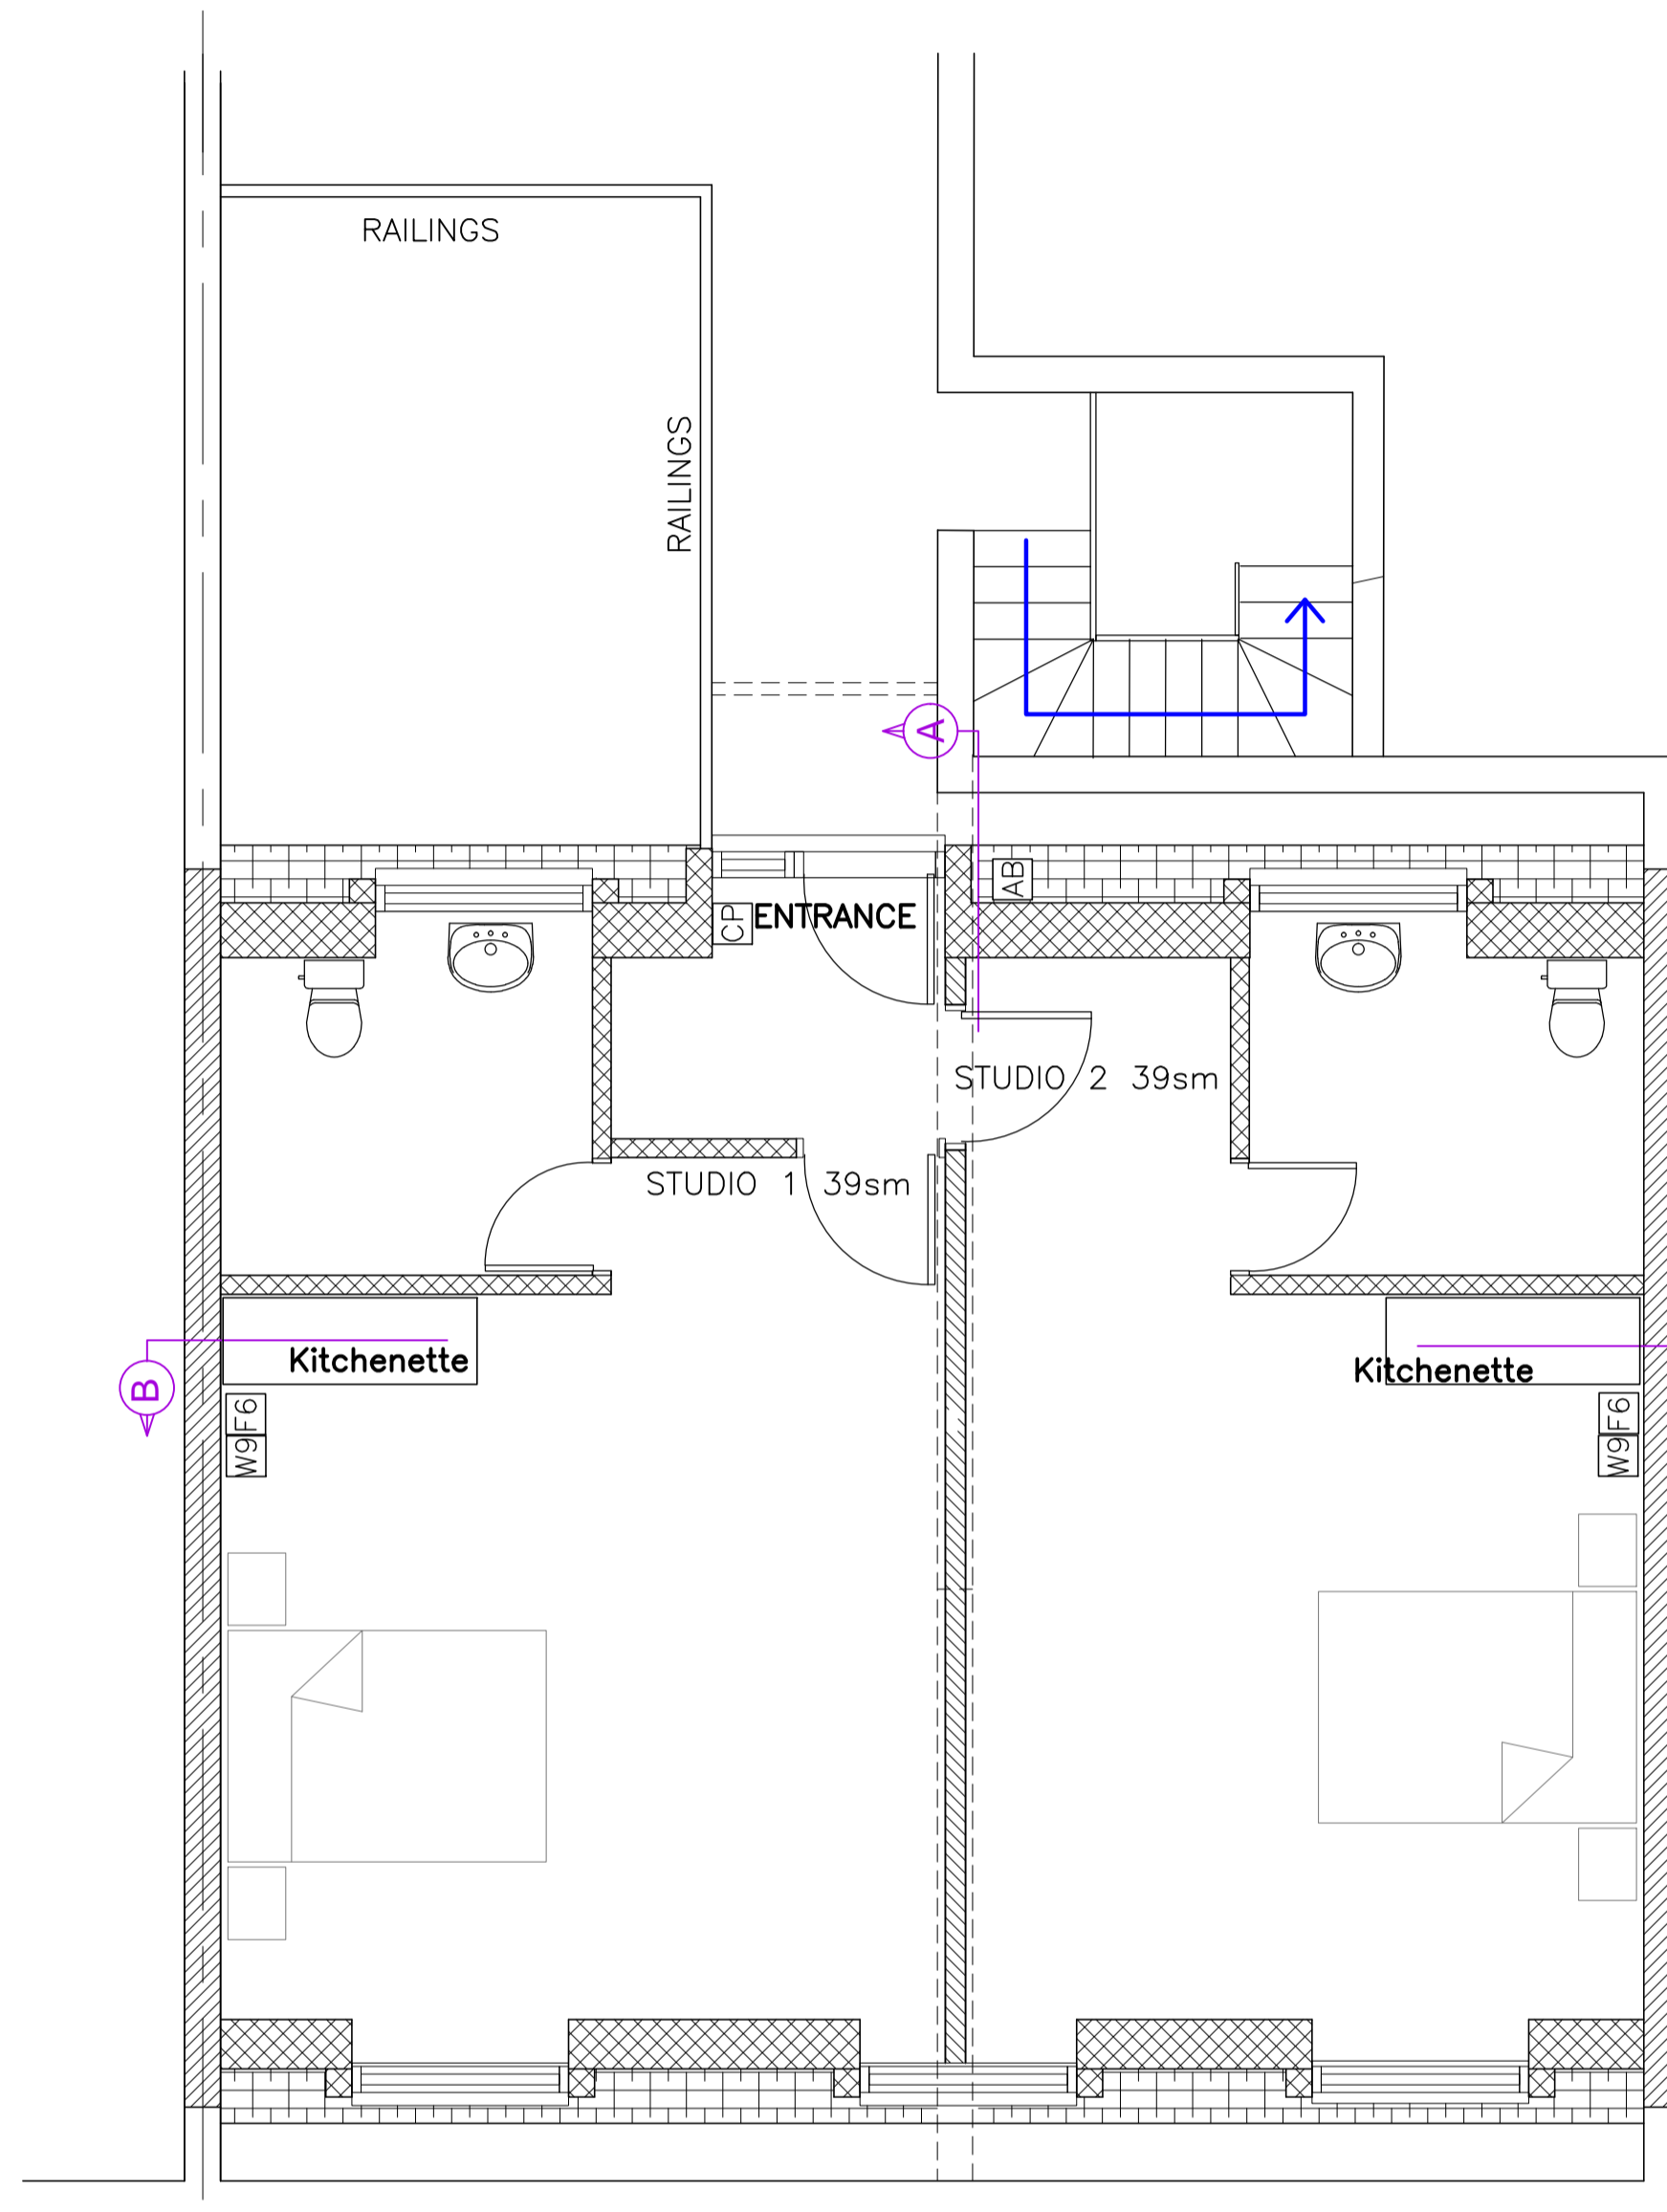


PROPOSED FIRST FLOOR PLAN

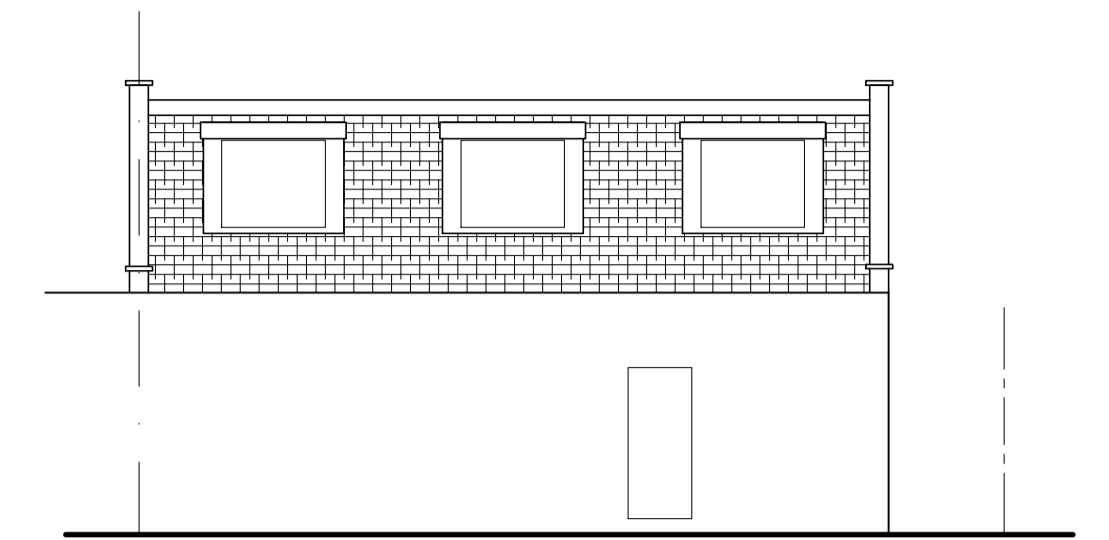


EXISTING SE ELEVATION
1:100

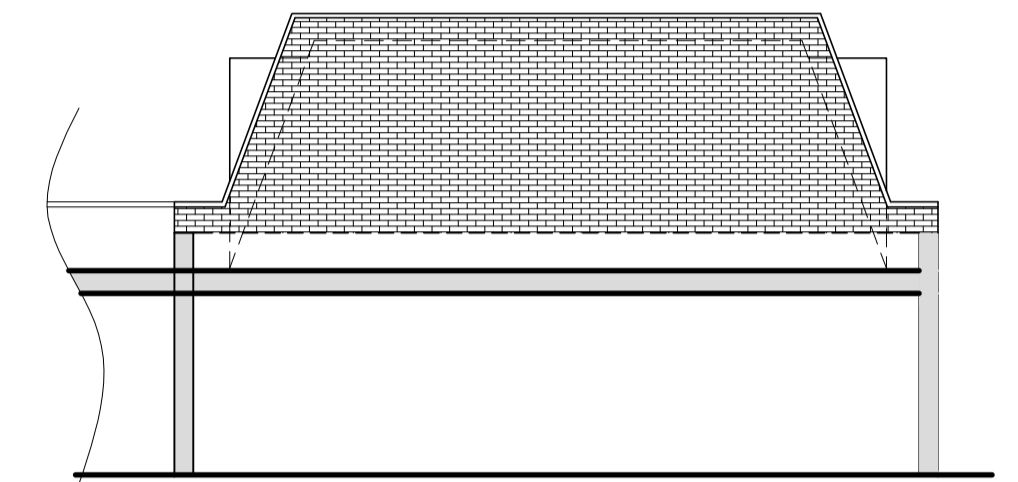


EXISTING NE ELEVATION
1:100

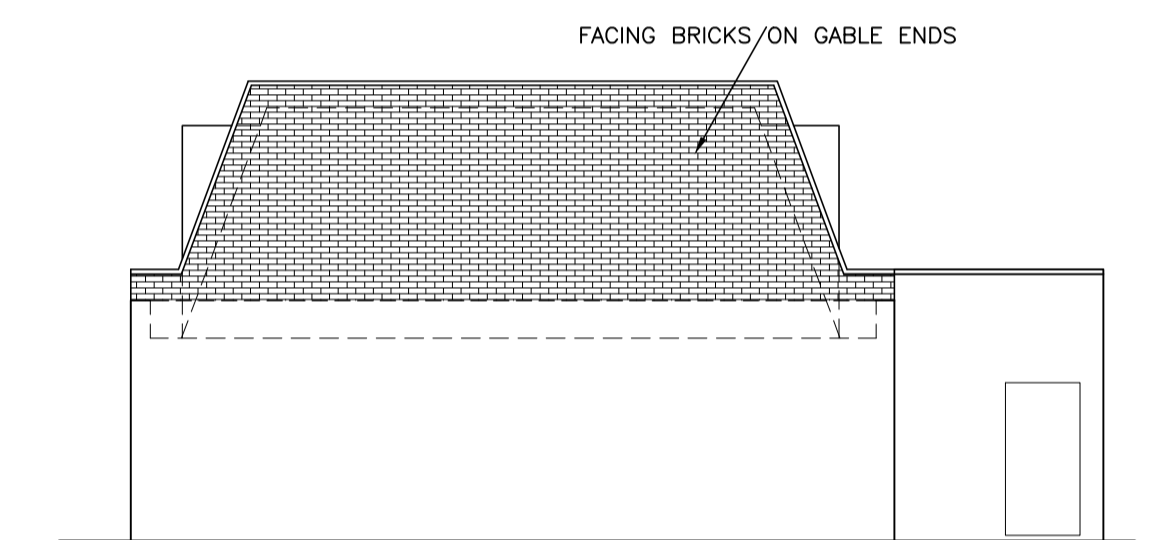


EXISTING SW ELEVATION
1:100

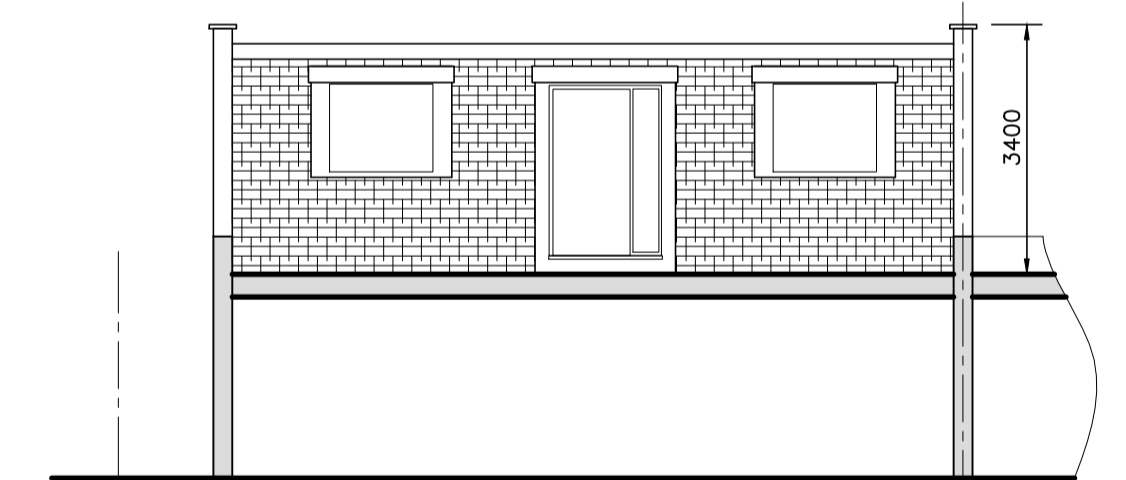


EXISTING NW ELEVATION
1:100

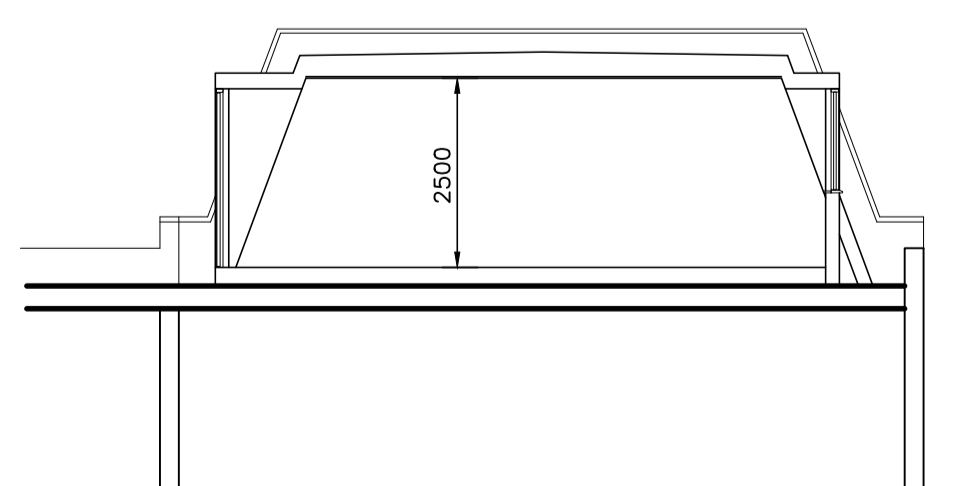


SECTION A - A
1:100

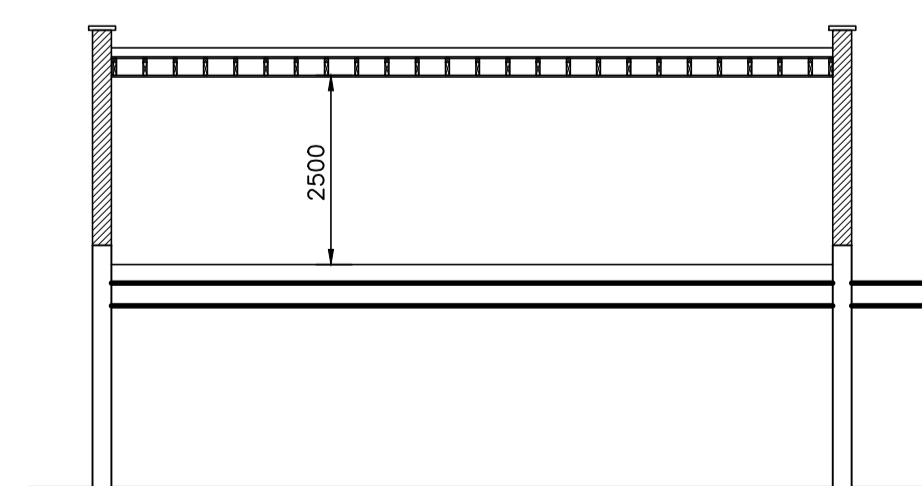

SECTION B - B
1:100

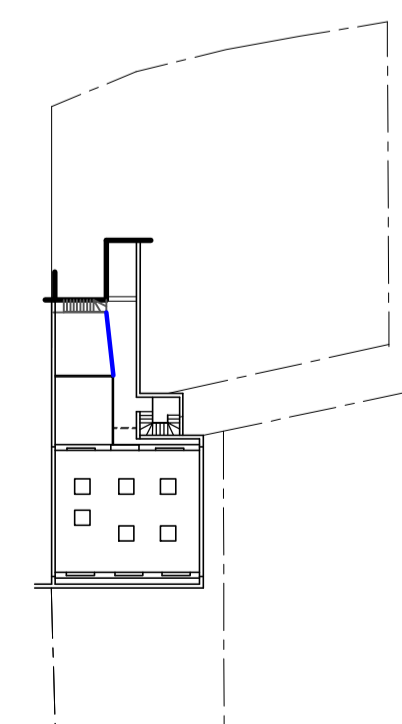

EXISTING BLOCK PLAN
1:500

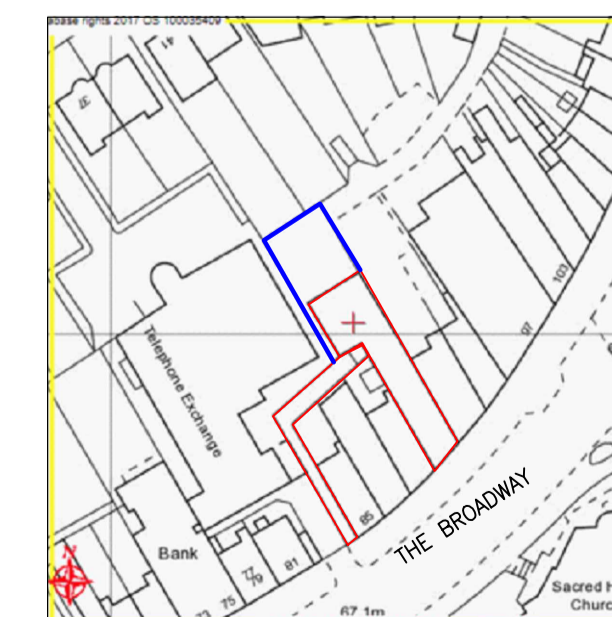

SITE LOCATION PLAN
1:1250

Rev	Description	Date
 KDA Designs Ltd. Architectural & Structural Services kevin@kdadesigns.co.uk <small>This drawing is property of KDA Designs Ltd. The information is confidential and copyright and is not to be copied or used without prior permission.</small>		
Project CHANGE OF USE FROM OFFICE TO RESIDENTIAL ACCOMMODATION REAR OF 91 THE BROADWAY LONDON NW7 3TG		
PROPOSED PLANS & ELEVATIONS		
Drawn	KDA	Checked
Scale	A1@1:50	Date
Stage	Drg. No.	Rev
91TB/P100		