




PROPOSED

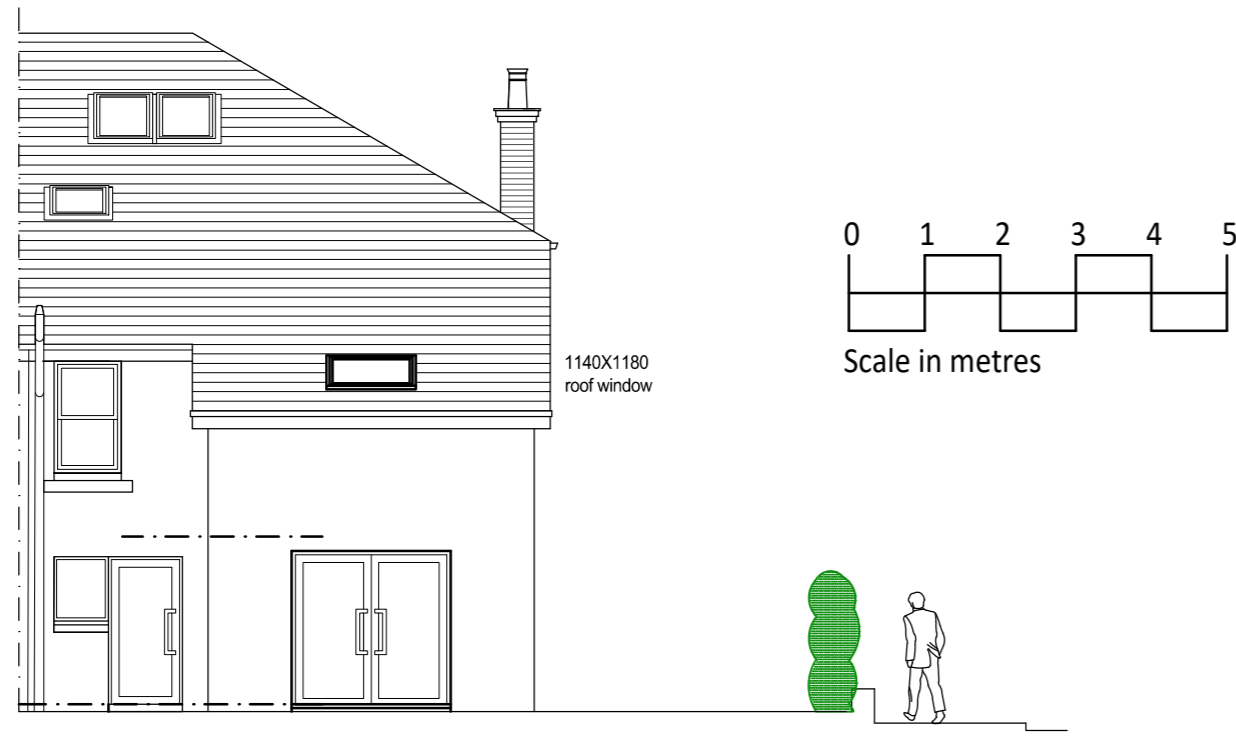

SOUTH ELEVATION PROPOSED

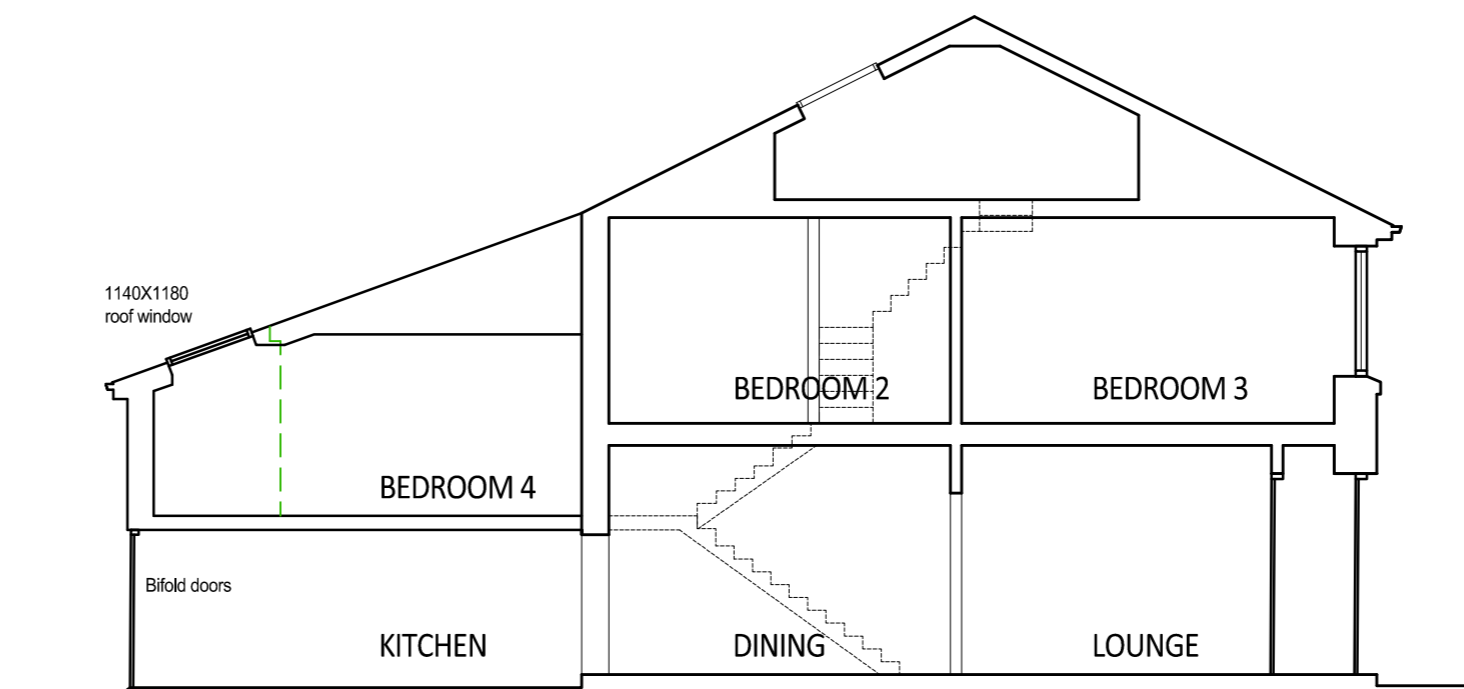


SECTION X - X

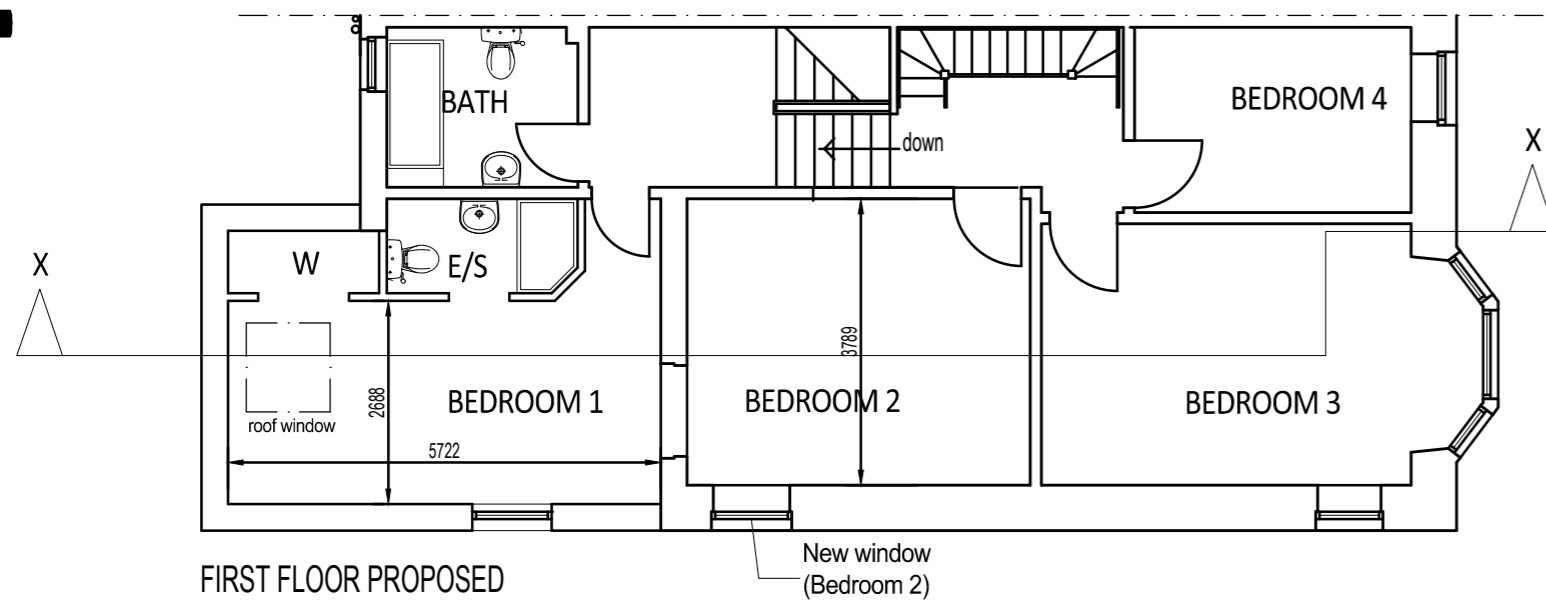

FIRST FLOOR PROPOSED

THERE IS NO EXTENSION TO THE EXISTING BUILDING FOOTPRINT AS A RESULT OF THE ALTERATIONS

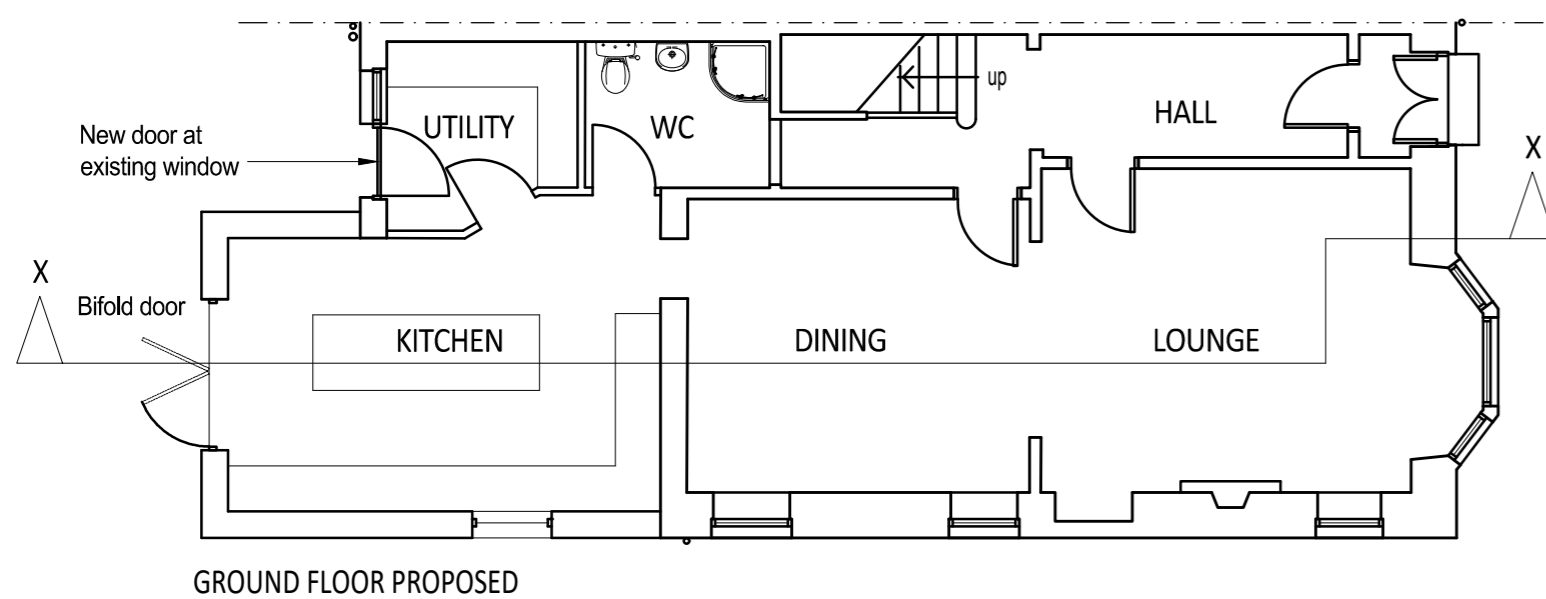

GROUND FLOOR PROPOSED

Project ALTERATIONS AND EXTENSION 21 VERONA AVENUE GLASGOW G14 9EB	
Client MR. ROBERT GAMBLE	
Drawing PLANS, SECTION & ELEVATIONS PROPOSED	
Job No 125-450	Rev
Scale 1:100 (A2)	Date 28/05/20