

NOTES



Revision

Rev	Notes	Date
A	Planning Issue	14/05/2021

KEY

	Existing walls		Boundary line
	Proposed walls		Proposed beam
	Proposed furniture		Proposed drainage
	Proposed staircase		Existing removed
	Proposed rooflight		1.5m head height
			1.8m head height

JOB TITLE

Proposed Ground floor rear and side extension, front garage, new raised roof, internal alterations and all associated works at 17 Grand Avenue

STATUS

Planning Drawings

DRAWING TITLE

Proposed Floor Plan

CLIENT

Simon Phelan

SCALE

1 : 100 at A3

DRAWN

LI


DATE

May 2021

CHECKED

AK

DRAWING NO. B77667 - 3100 A

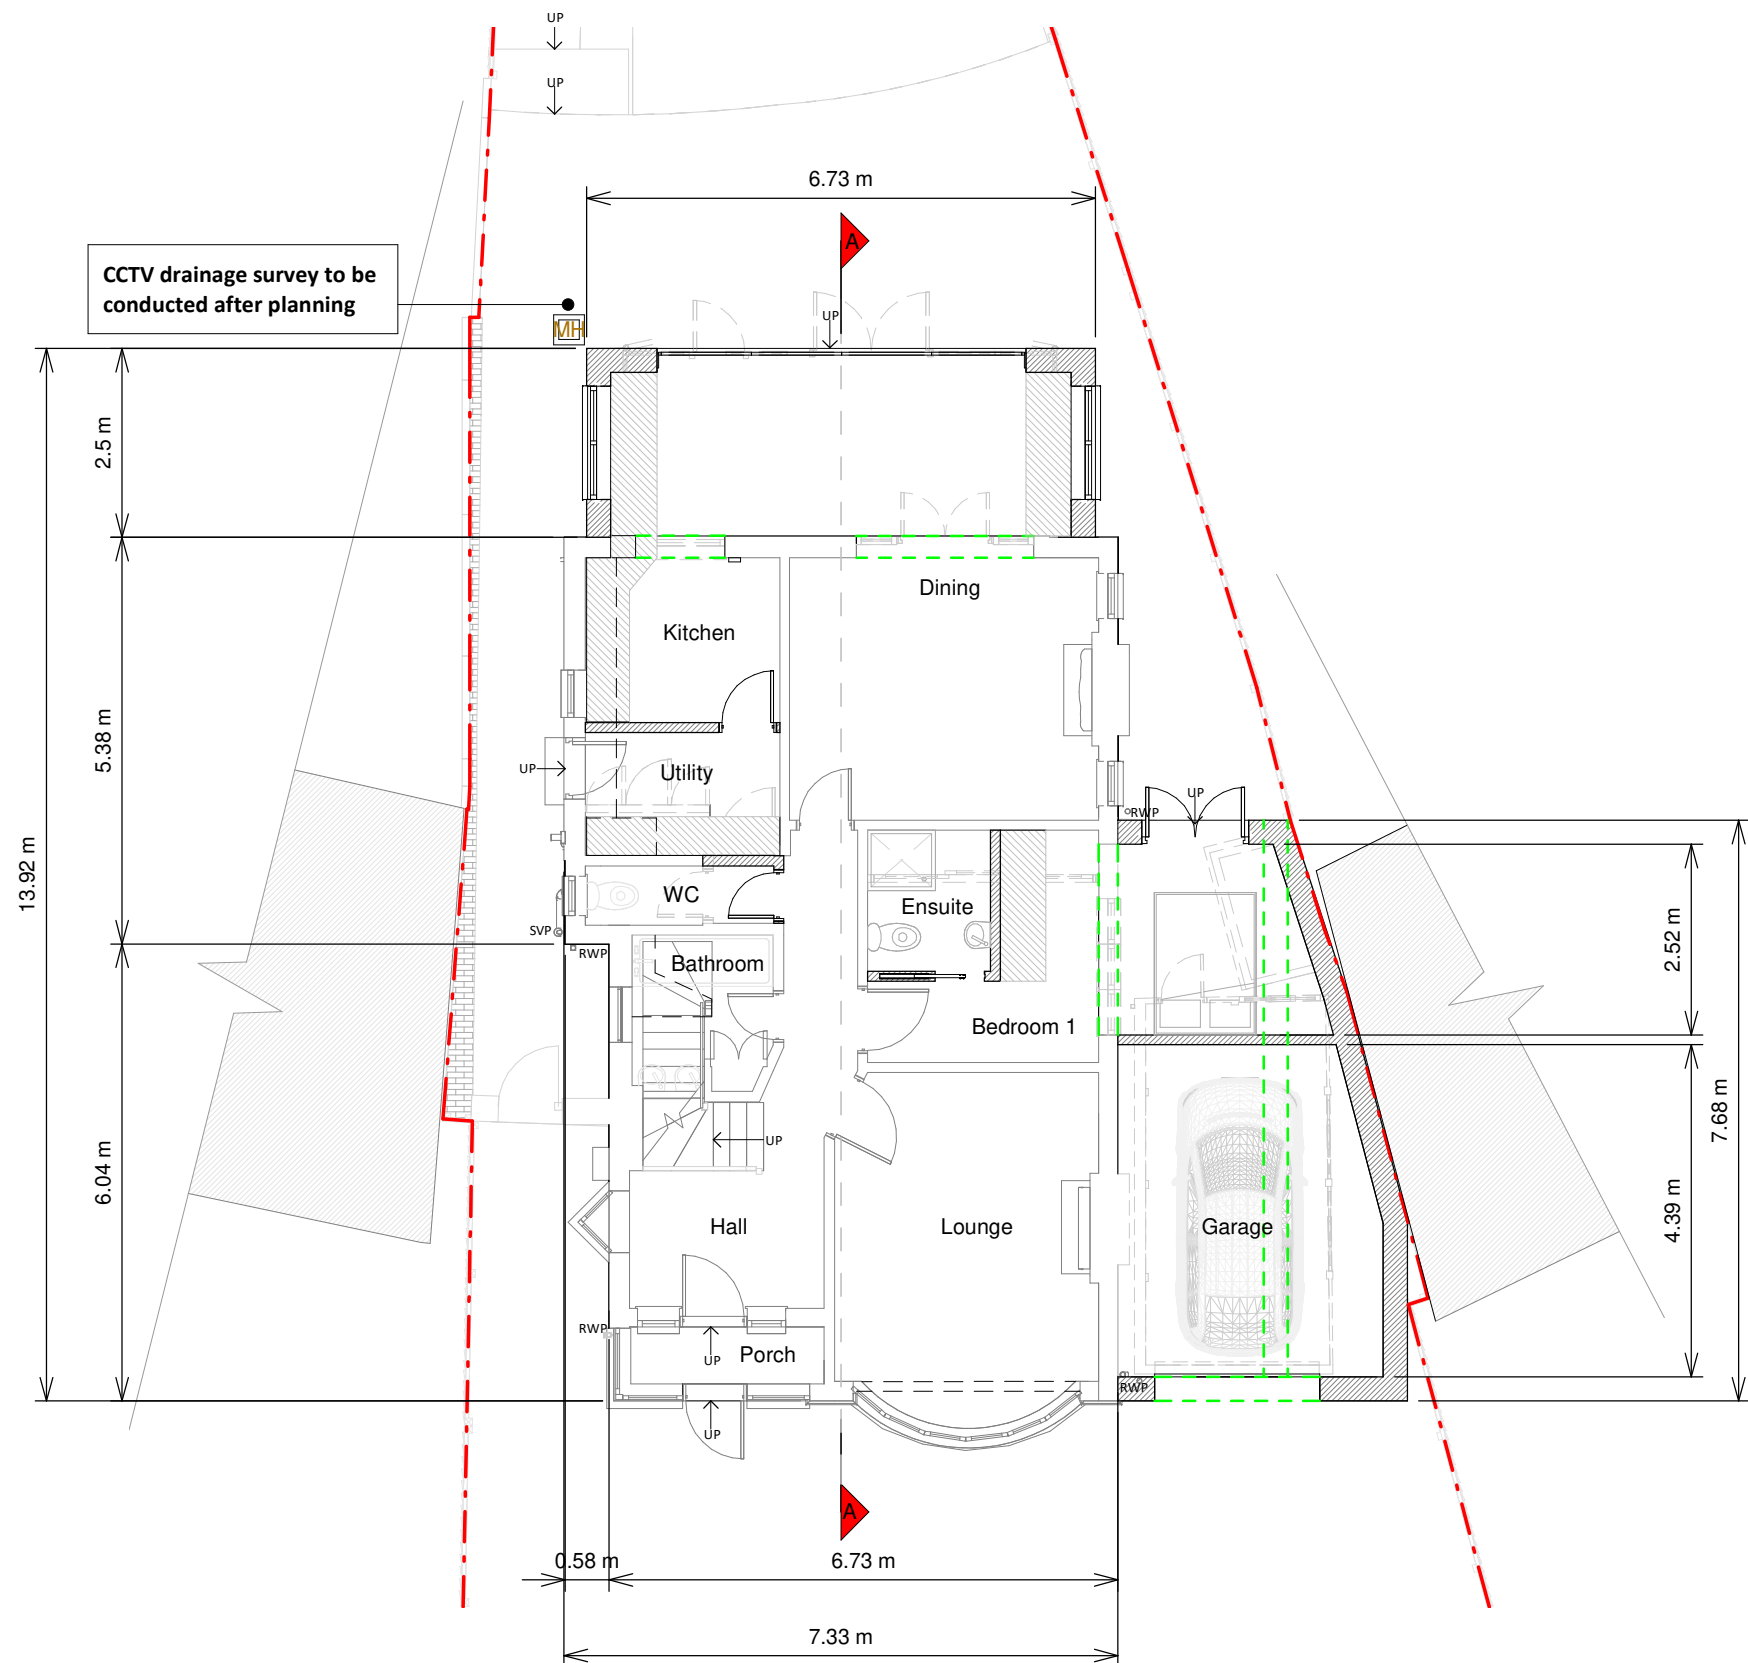

Ground Floor Plan

