



Health & Safety Notes


1. Contractor must ensure that all work on site is carried out in a safe & satisfactory manner, in accordance with Health & Safety At Work Act 1974, COSHH Regulations 2002 & requirements of C.D.M

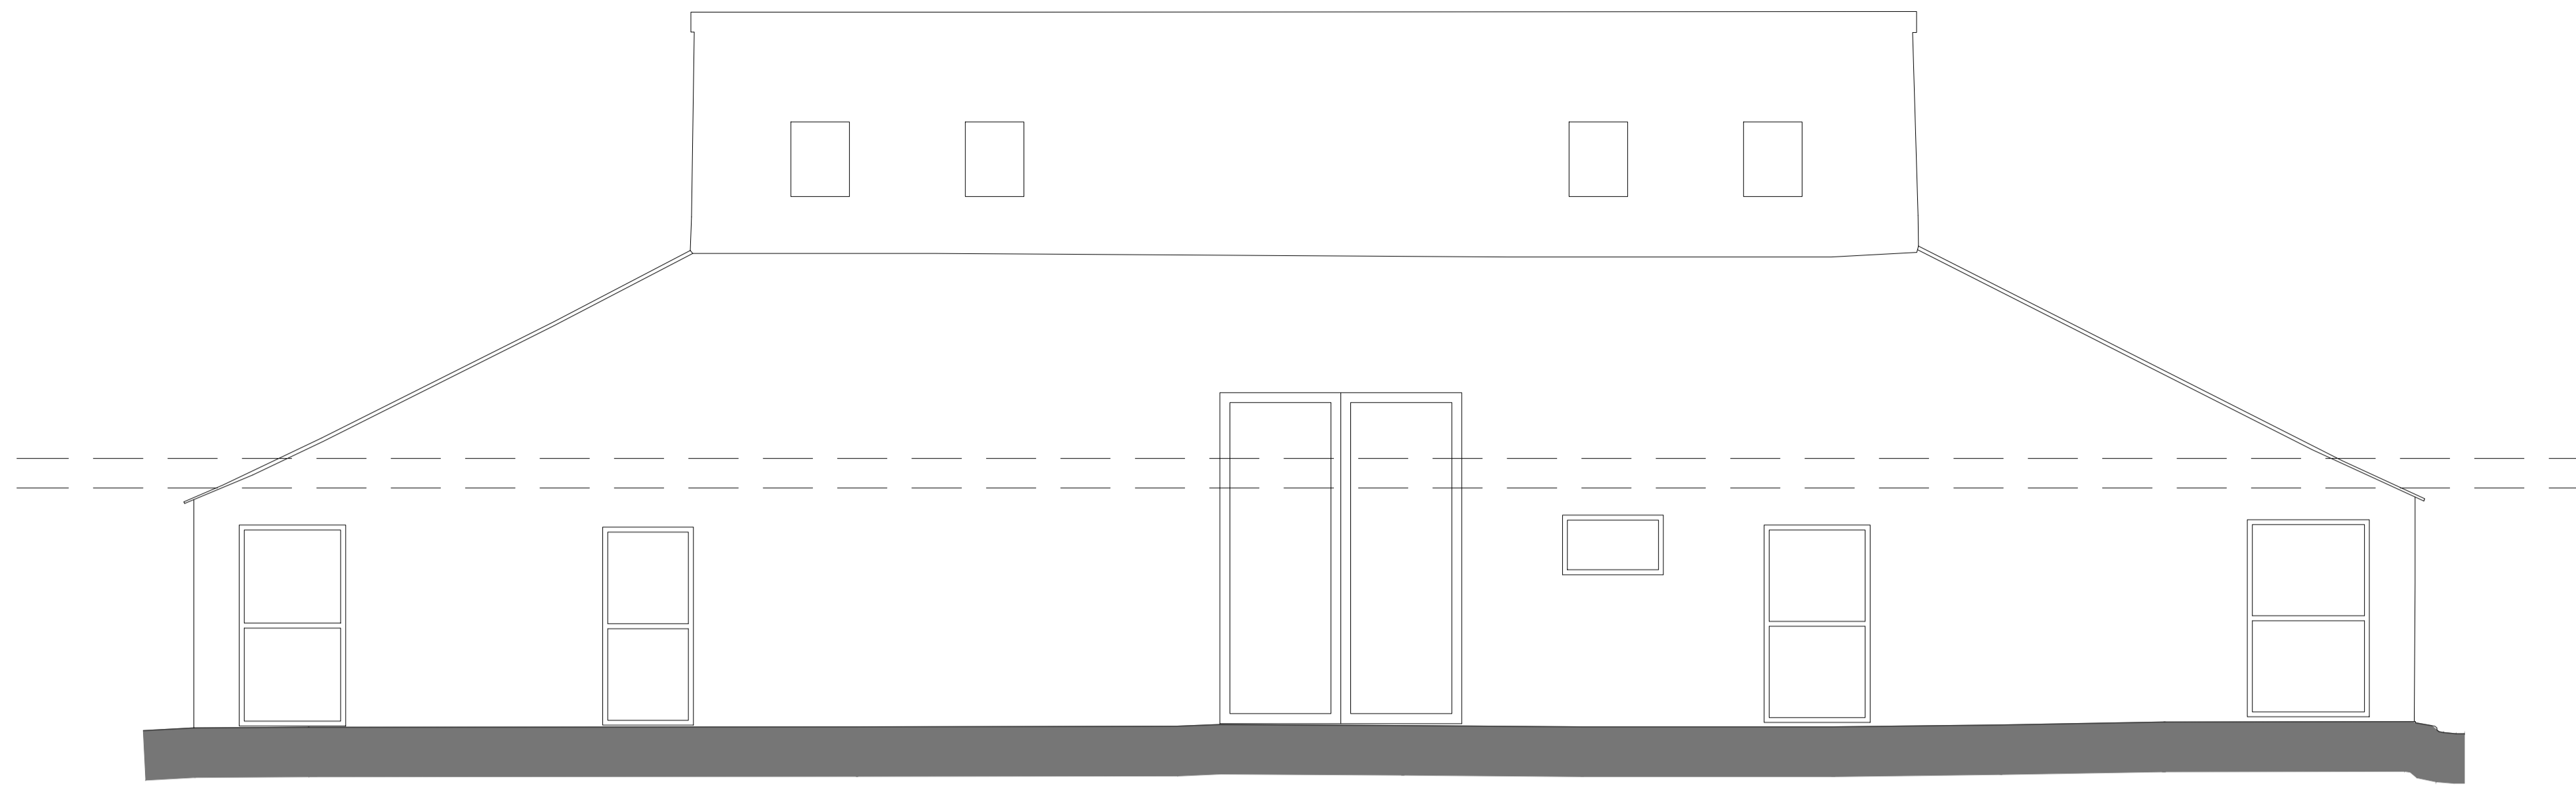


Front Elevation

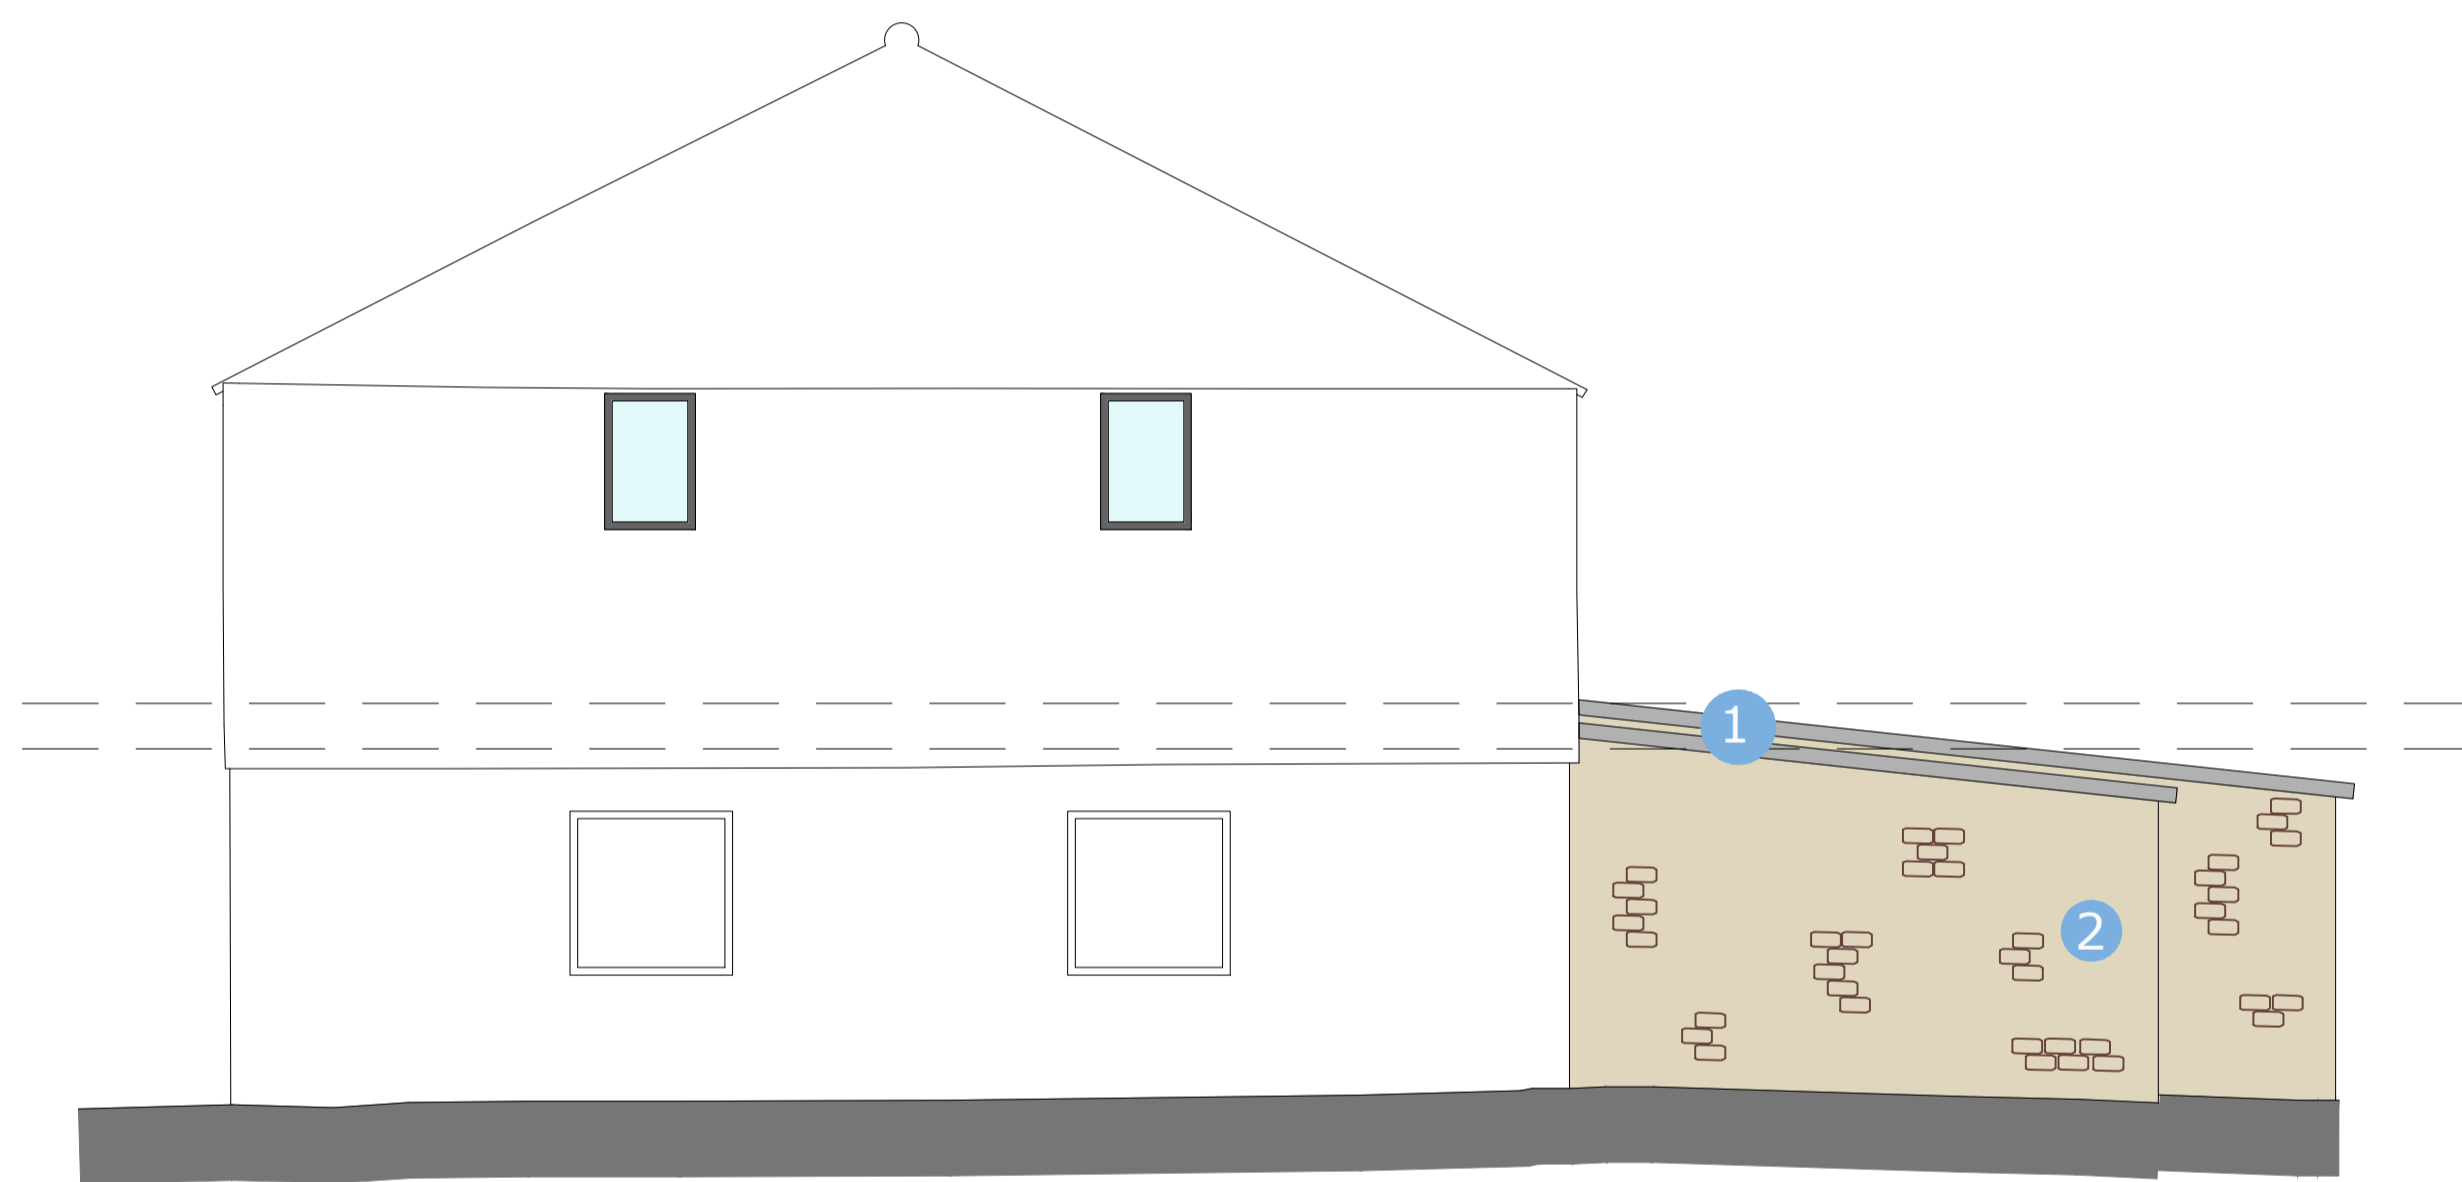

Side Elevation 1

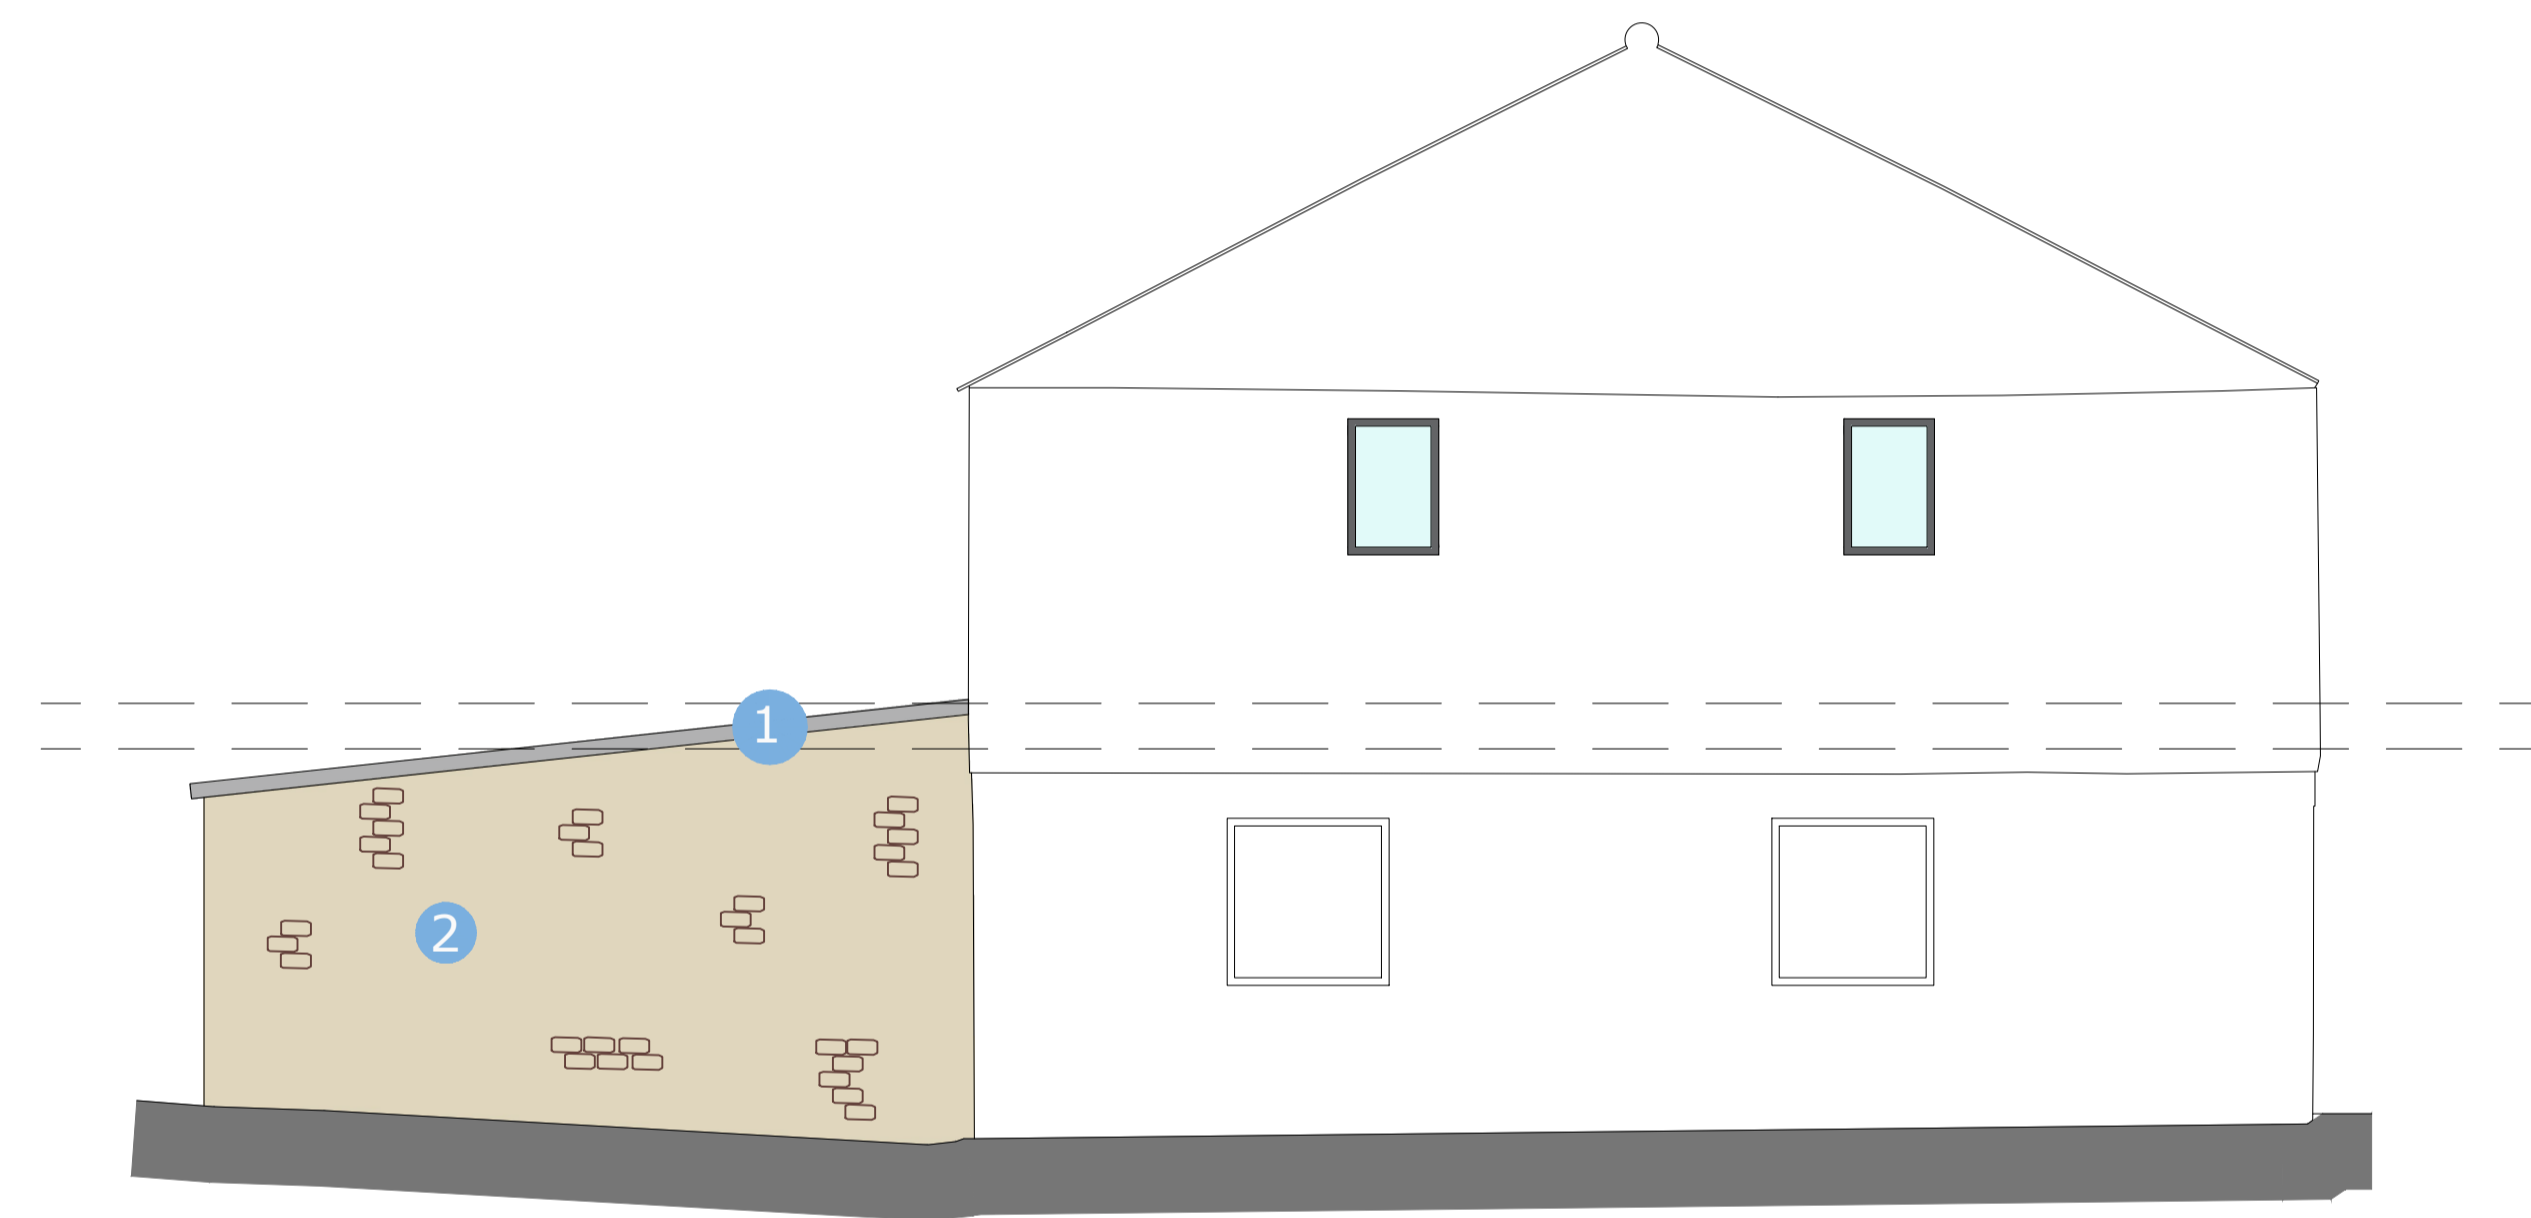

Side Elevation 2

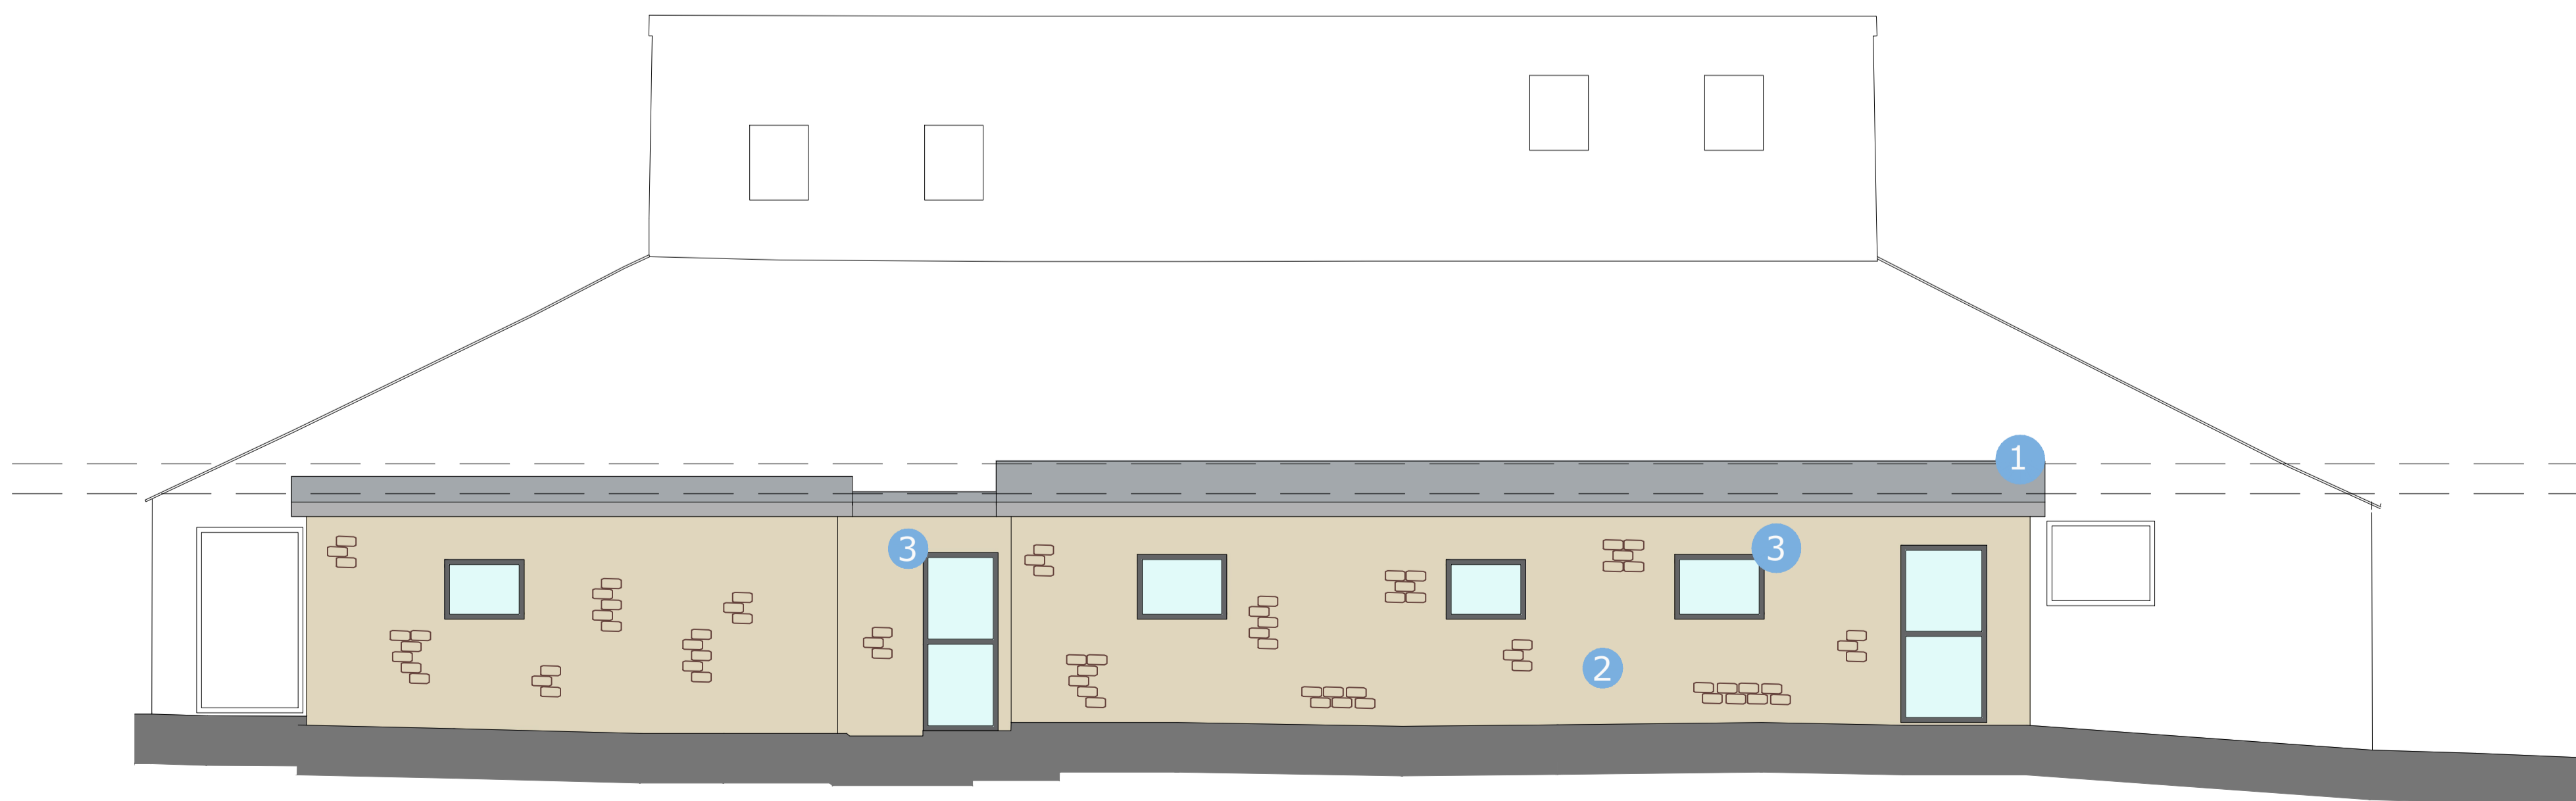

Rear Elevation

Materials Key

- 1 SINGLE PLY MEMBRANE ROOF TO MATCH EXISTING PITCH/HEIGHT
- 2 NATURAL UNCOARSED STONE TO MATCH EXISTING
- 3 UPVC WINDOW AND DOOR FRAMES COLOURED GREY

B	Window locations updated	29.03.2018
A	Roof amended As Per Request	03.11.2017
P1	First Issue	18.09.2017
Rev.	Description	Date

Client
Mr & Mrs Thompson

Project
**Mixed Use Residential
And Employment Scheme**

Drawing Title
Proposed Elevations

Drawn by JP Checked by ND Date 18.09.2017

Status **PRELIMINARY** Scale @ A1 1:50

Job no. 9009	Dwg no. L09	Rev. B
------------------------	-----------------------	------------------

Cassidy+Ashton C+A
www.cassidyashton.co.uk

Architecture + Building Surveying + Town Planning
7 East Cliff, Preston, Lancashire, PR1 3JE 01772 258 356
10 Hunters Walk, Canal Street, Chester, CH1 4EB 01244 402 900