


Level 0 G.FL Existing  
1 : 50


Level 0 G.FL Demolishion  
1 : 50

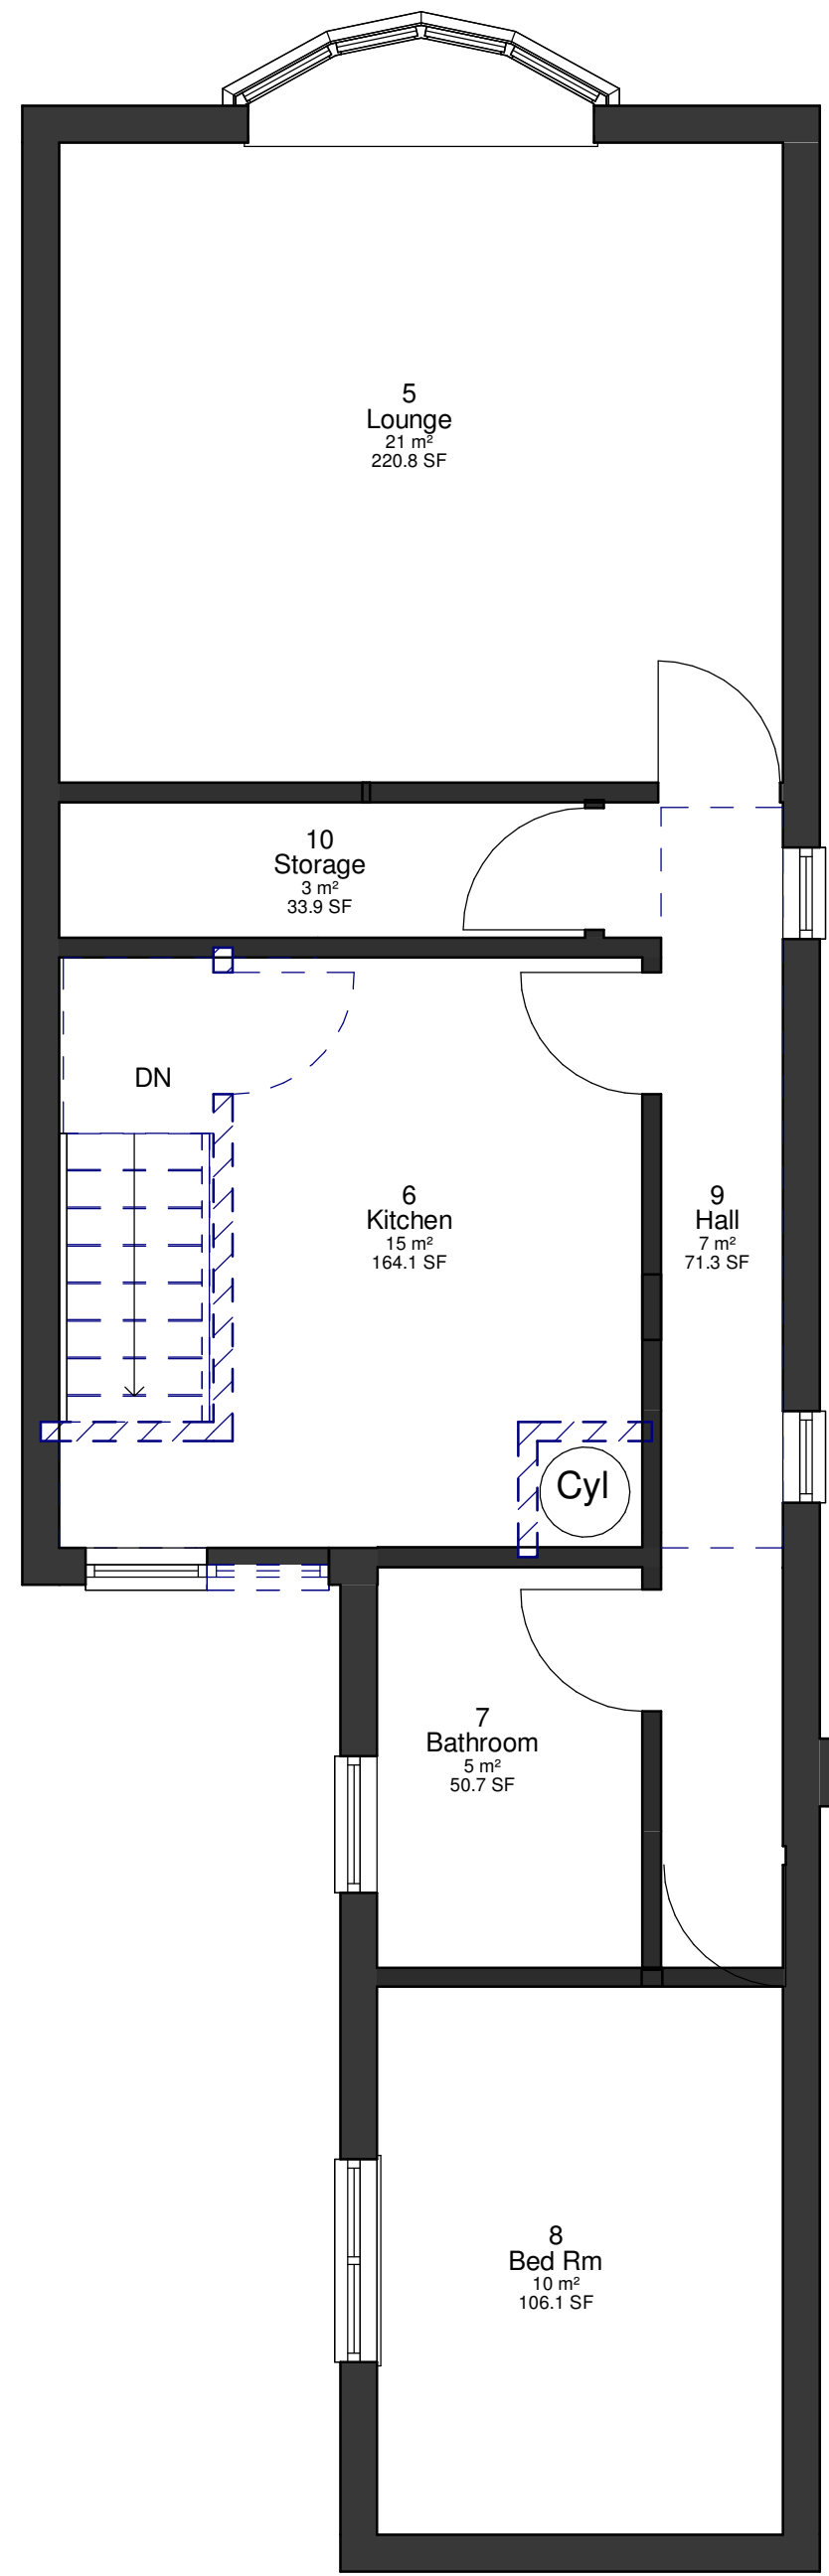

Level 1 F.FL Existing  
1 : 50


4 East Existing  
1 : 100

- Level 2  
5000
- Level 1 F.FL Existing  
2800
- Level 3  
2650
- Level 0  
0

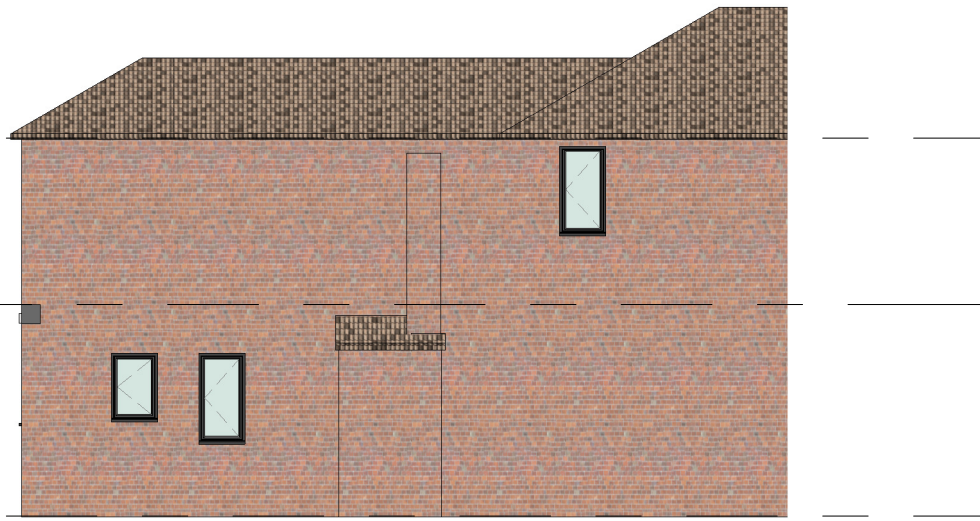


5 North Existing  
1 : 100

- Level 2  
5000
- Level 1 F.FL Existing  
2800
- Level 0  
0

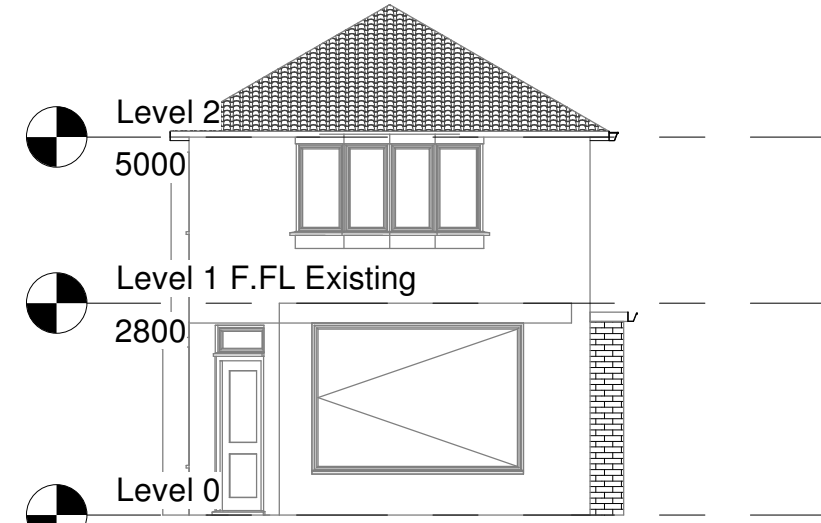


6 South Existing  
1 : 100

- Level 2  
5000
- Level 1 F.FL Existing  
2800
- Level 3  
2650
- Level 0  
0

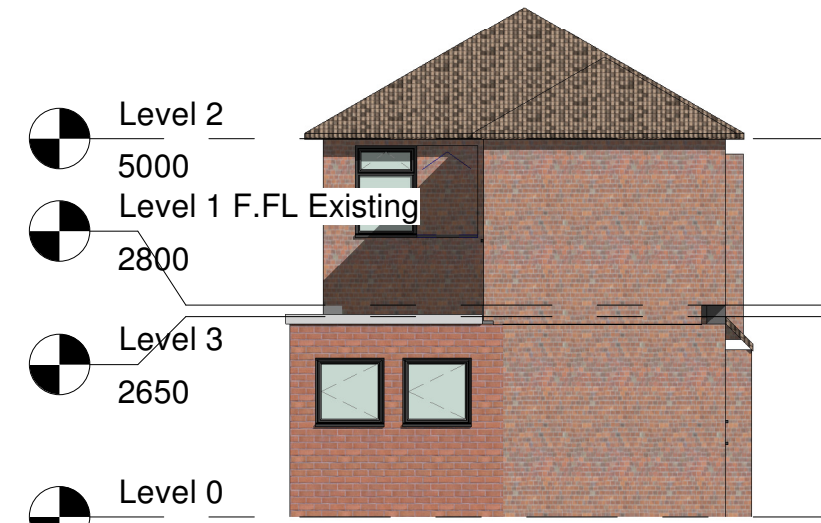

7 West Existing  
1 : 100

- Level 2  
5000
- Level 1 F.FL Existing  
2800
- Level 0  
0

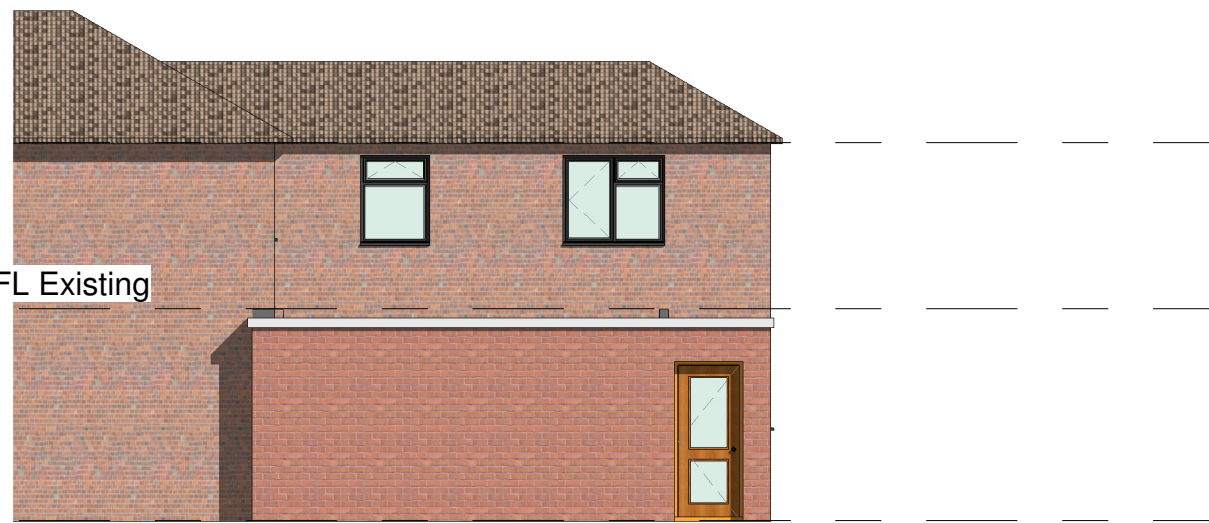

Notes

**B.Jarvis Associates Ltd**  
Architectural Design Consultants

Residential- Industrial & Commercial Projects  
B Jarvis M.C.I.A.T.A.C.I.O. BSc MSc sustainable  
Architecture.

Tel: 01623 651019 Mob 075 9591 8785  
Email: [bj210252@gmail.com](mailto:bj210252@gmail.com)



BIM Compliant  
Planning & Building Applications  
Surveys  
Building Management  
Design & Build

Do Not Scale These Drawings  
All dimensions to be checked and verified on site  
before work commences any discrepancy's to be  
reported to Author for consideration.

All work carried out to comply with relevant British  
Standards and codes of practice and be to the  
satisfaction of the regulating authority.it is the  
principal contractors reasonability to request regular  
site visits from the local authority.  
The principal contractor will be responsible for  
implementing good health and safety practice on site  
in accordance with CDM regulations

The author of these drawings will not be acting  
Principle Designer unless instructed and agreed in  
writing.

No.	Description	Date

Mr J Emmanuel

Proposed rear extension  
33- 35 High St Warsop

Existing Floor Plans  
Elevations Demolishion

Project number Project Number

Date Issue Date

Drawn by Author

Checked by Checker

A102

Scale As indicated

03/06/2021 15:24:59