


East
1 : 50



West
1 : 50



1 South
1 : 50

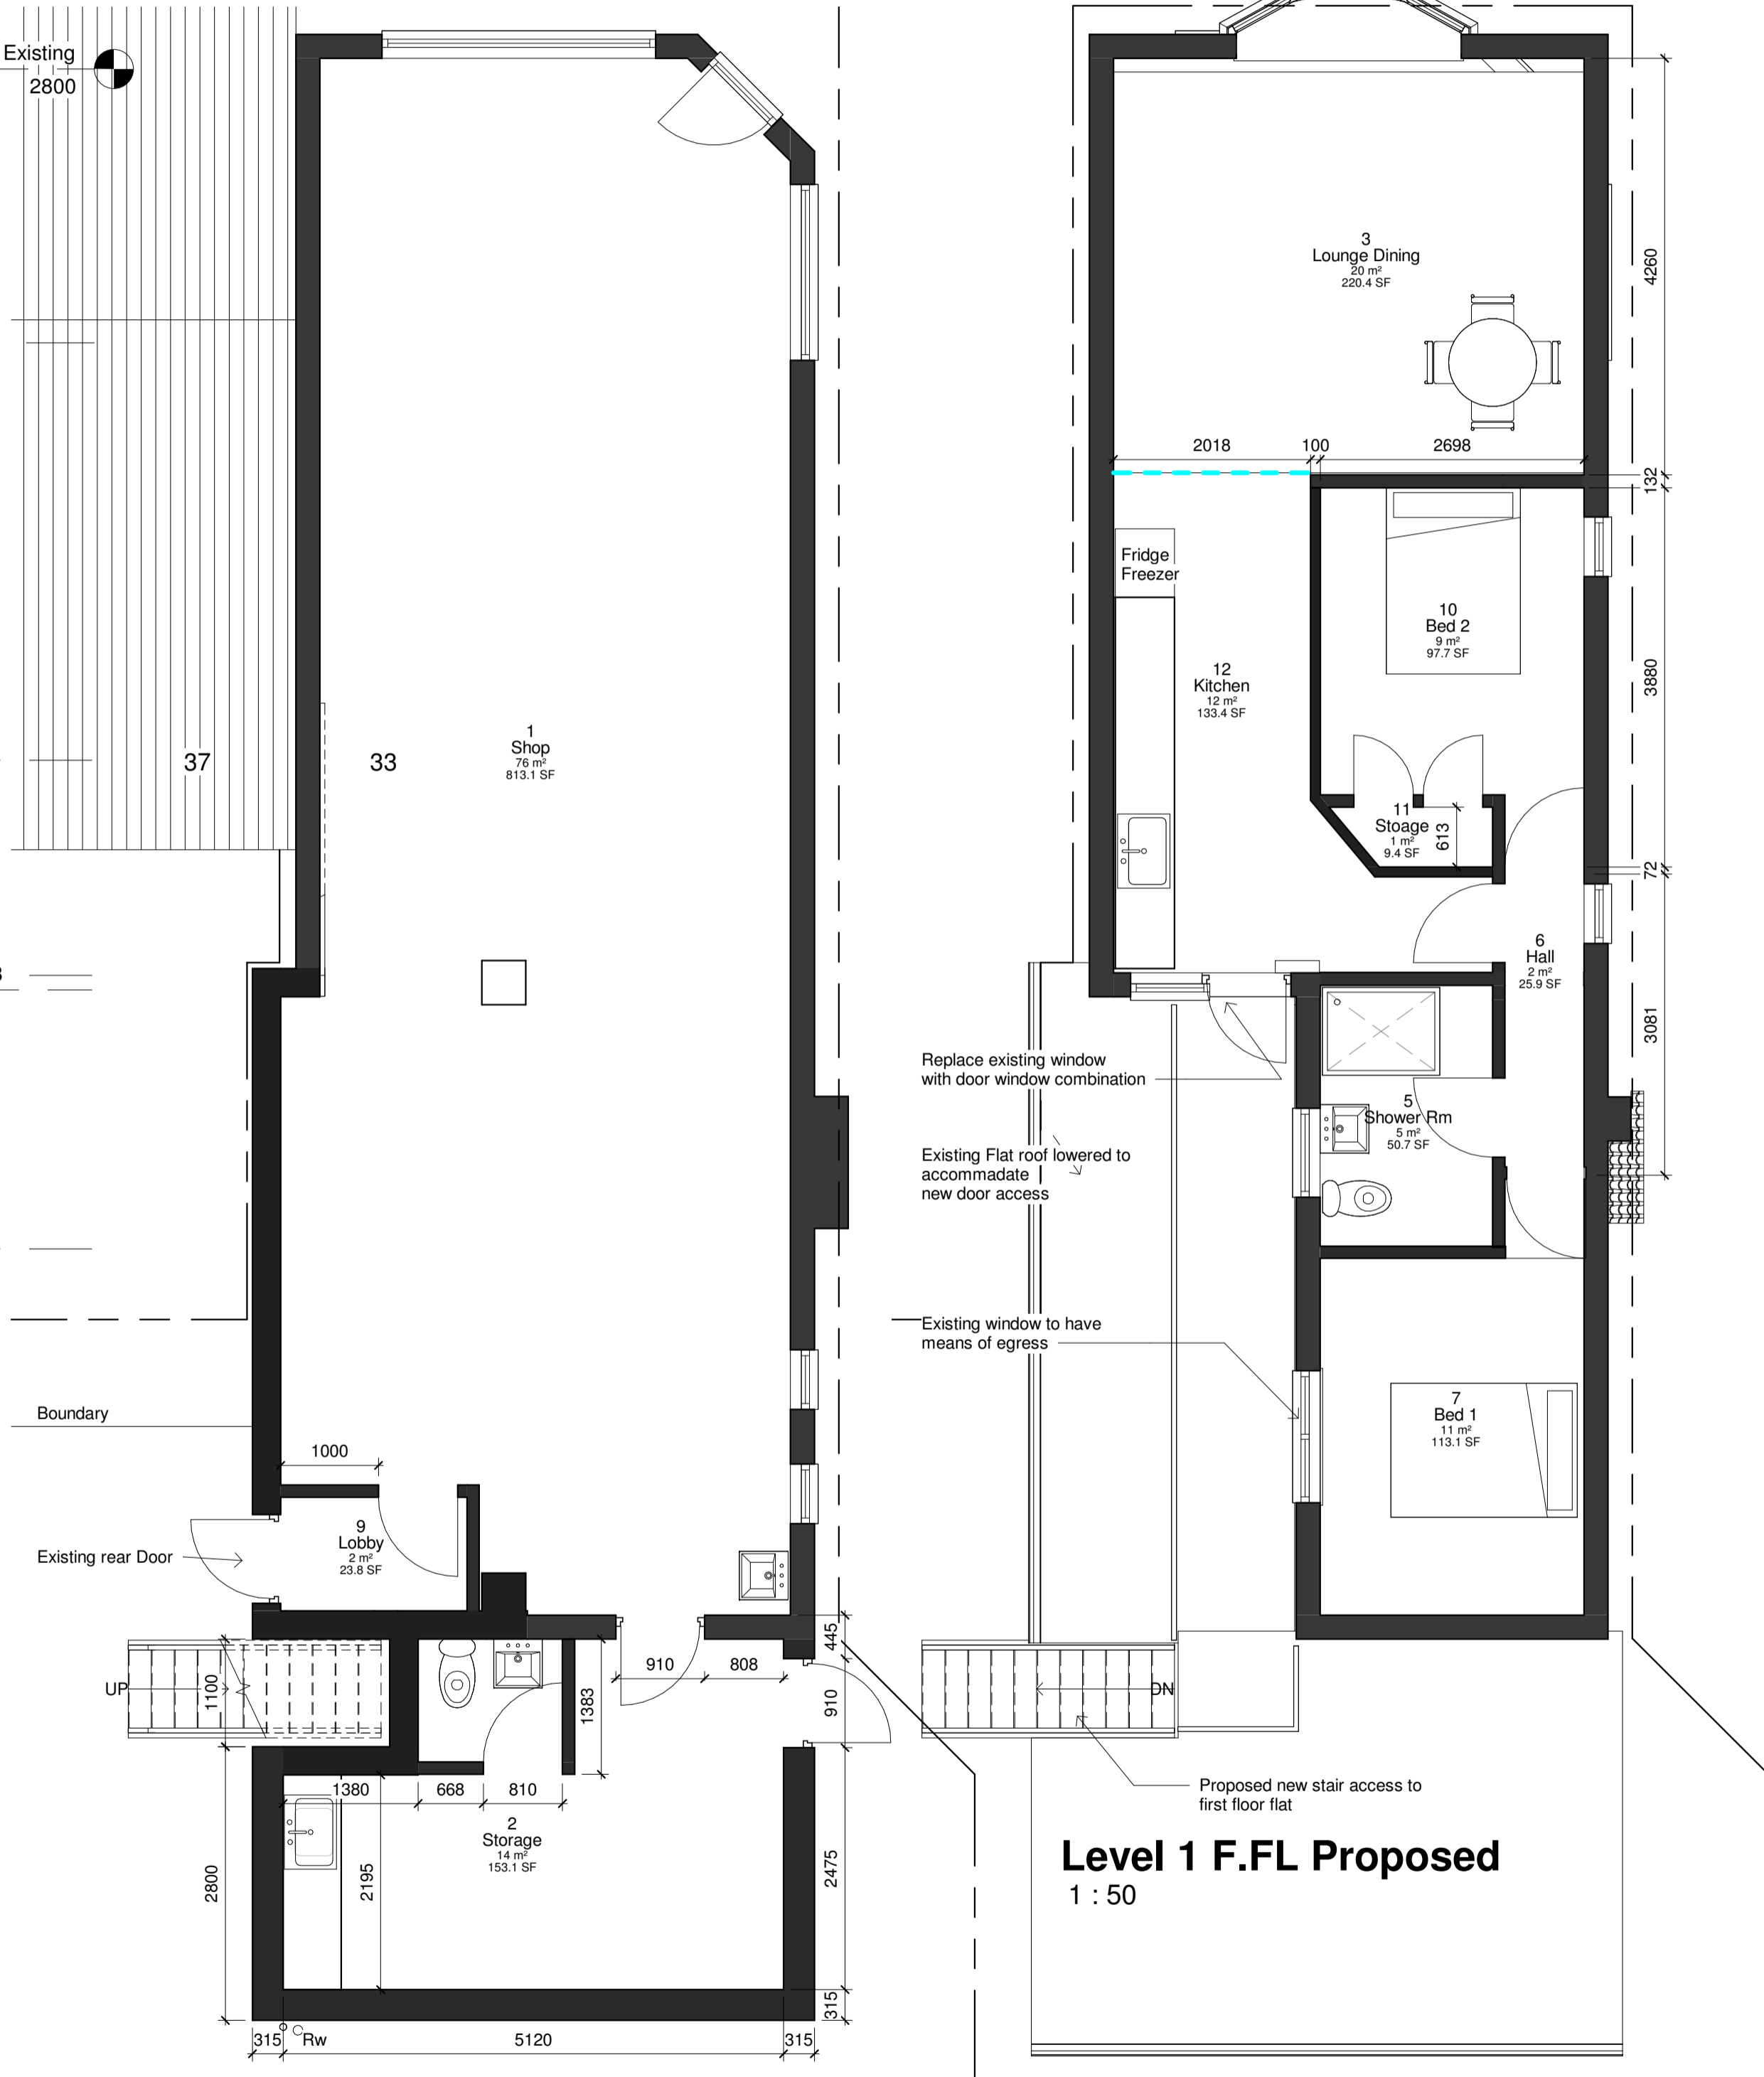

Level 0 G.F.L Proposed
1 : 50

Level 1 F.F.L Proposed
1 : 50

Notes

B.Jarvis Associates Ltd
Architectural Design Consultants

Residential- Industrial & Commercial Projects
B Jarvis M.C.I.A.T.A.C.I.O. BSc MSc sustainable
Architecture.

Tel: 01623 651019 Mob 075 9591 8785
Email: bj210252@gmail.com



BIM Compliant
Planning & Building Applications
Surveys
Building Management
Design & Build

Do Not Scale These Drawings
All dimensions to be checked and verified on site
before work commences any discrepancy's to be
reported to Author for consideration.

All work carried out to comply with relevant British
Standards and codes of practice and be to the
satisfaction of the regulating authority, it is the
principal contractors responsibility to request regular
site visits from the local authority.
The principal contractor will be responsible for
implementing good health and safety practice on site
in accordance with CDM regulations

The author of these drawings will not be acting
Principle Designer unless instructed and agreed in
writing.

No.	Description	Date

Mr J Emmanuel

Proposed rear extension
33- 35 High St Warsop

Proposed Floor Plans
Elevations Plans

Project number	Project Number
Date	Issue Date
Drawn by	Author
Checked by	Checker

A101

Scale	1 : 50
-------	--------

19/05/2021 10:02:46