




All work to comply with building regulations and planning consent.
 Workmanship and materials to comply with British standards and code of practice.
 Scaled dimensions are approximate, take exact dimensions from site.
 This drawing was prepared for local authority approval and not as a working drawing.
LOCAL AUTHORITY MAY SCALE THE DRAWING
 Any deviation from the drawing to be agreed with the local authority.
 Any queries to be agreed prior to construction.
 See separate details for Structural engineers calculations.

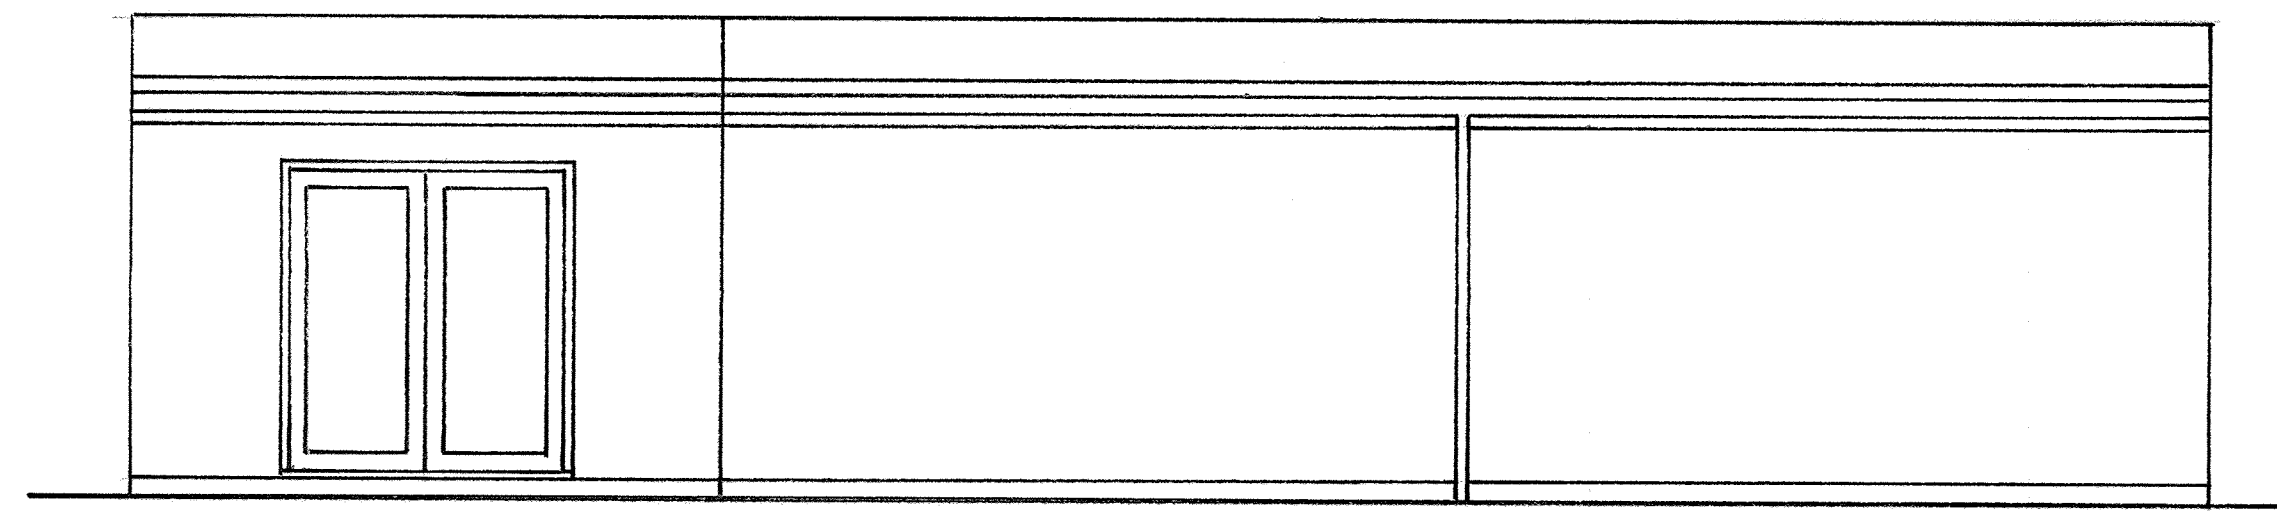


REAR ELEVATION (EAST) 1:50 AT A1

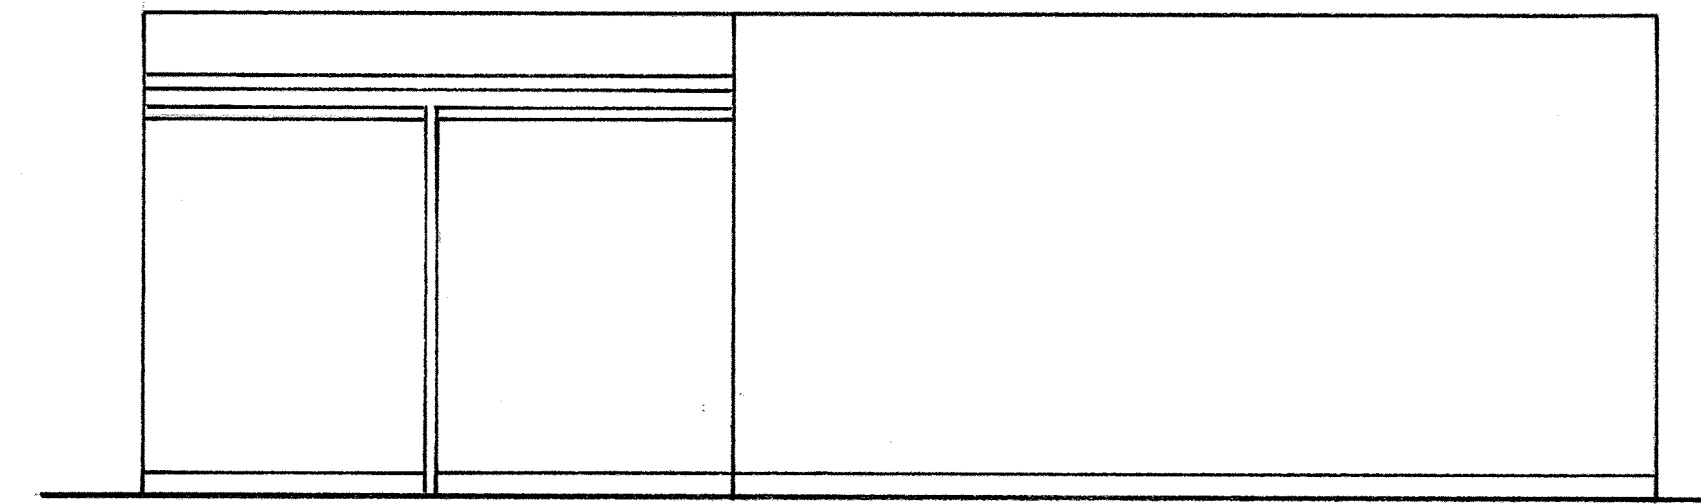

SIDE ELEVATION (NORTH) 1:50 AT A1

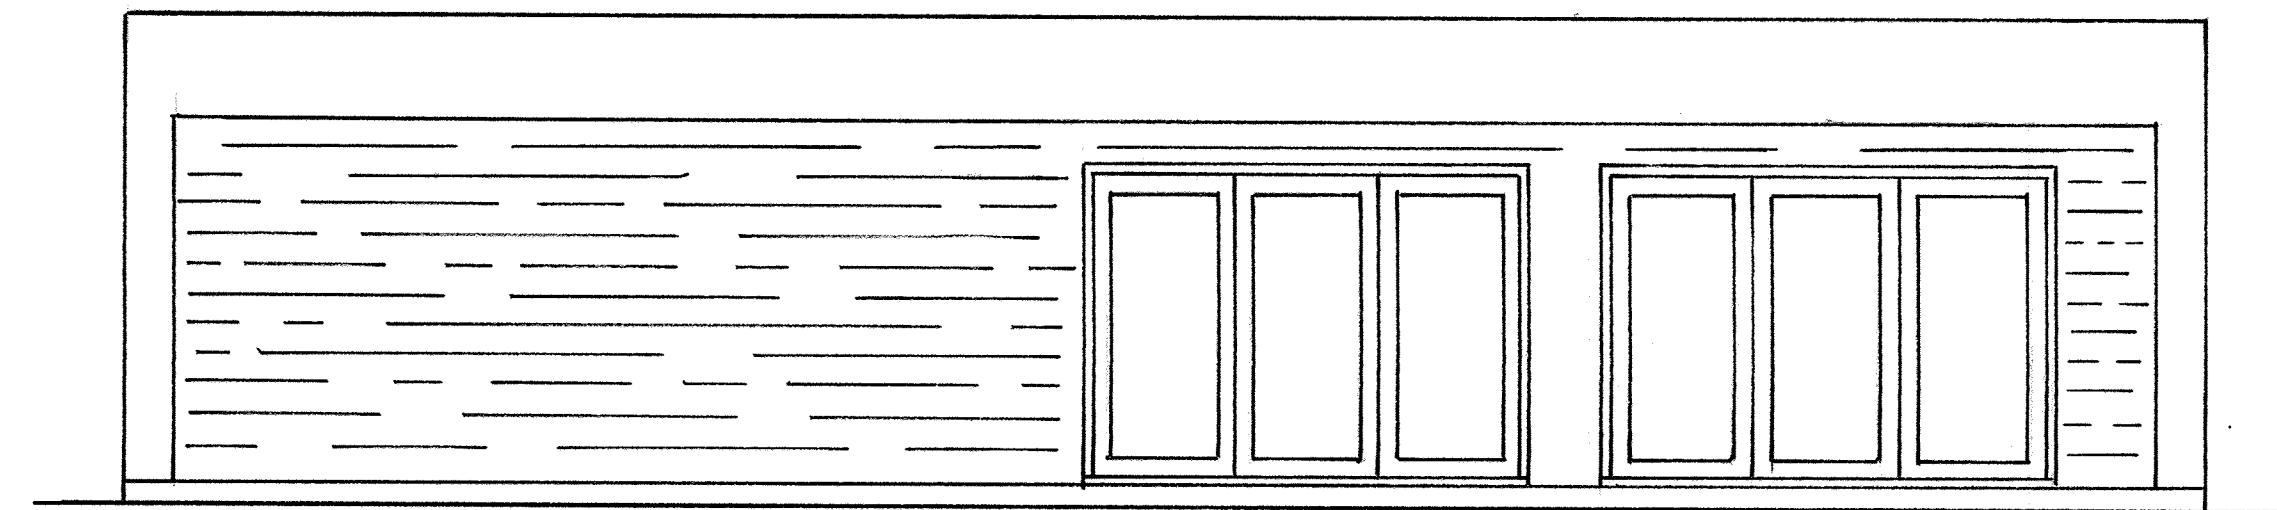


FRONT ELEVATION (WEST) 1:50 AT A1

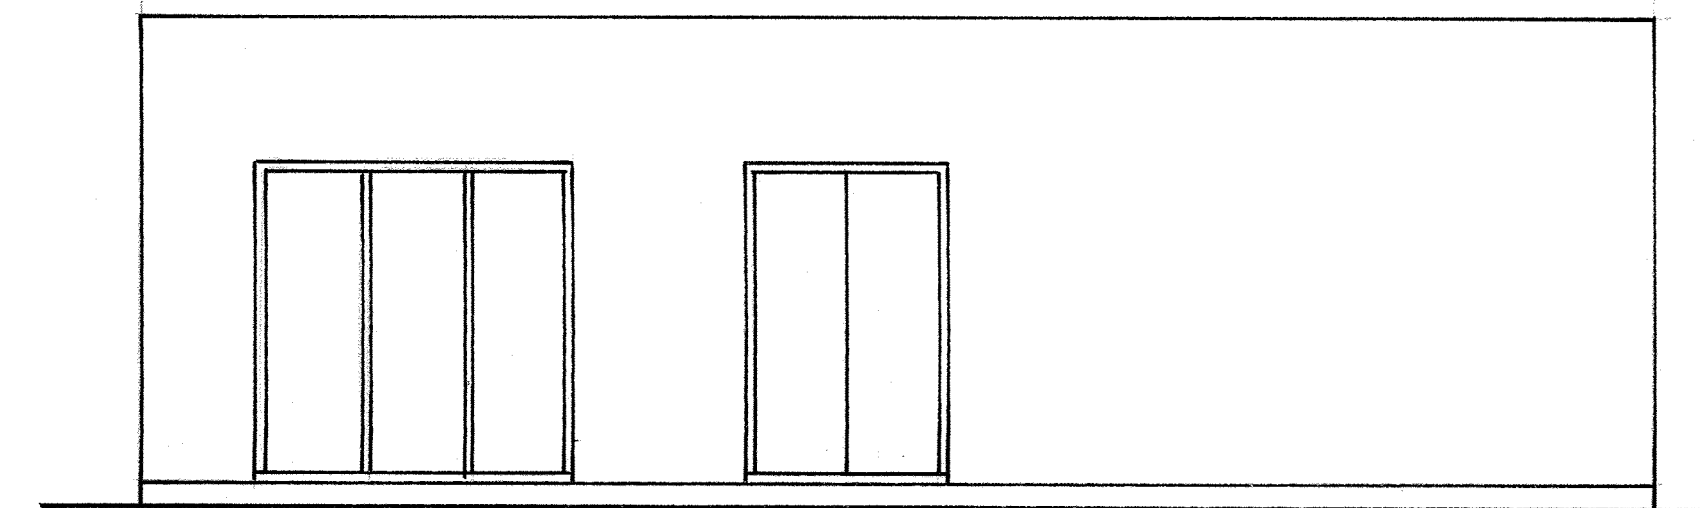


SIDE ELEVATION (SOUTH) 1:50 AT A1


STAINED TIMBER CLADDING TO FRONT ELEVATION.
 REMAINING WALLS WHITE RENDER, DOWN TO DPC.
 STOCK BRICKS UP TO DPC.
 FIBRE GLASS FLAT ROOF COVERING
 POWDER COATED ALUMINIUM FRAMES
 POWER FLOTTED CONCRETE FLOOR

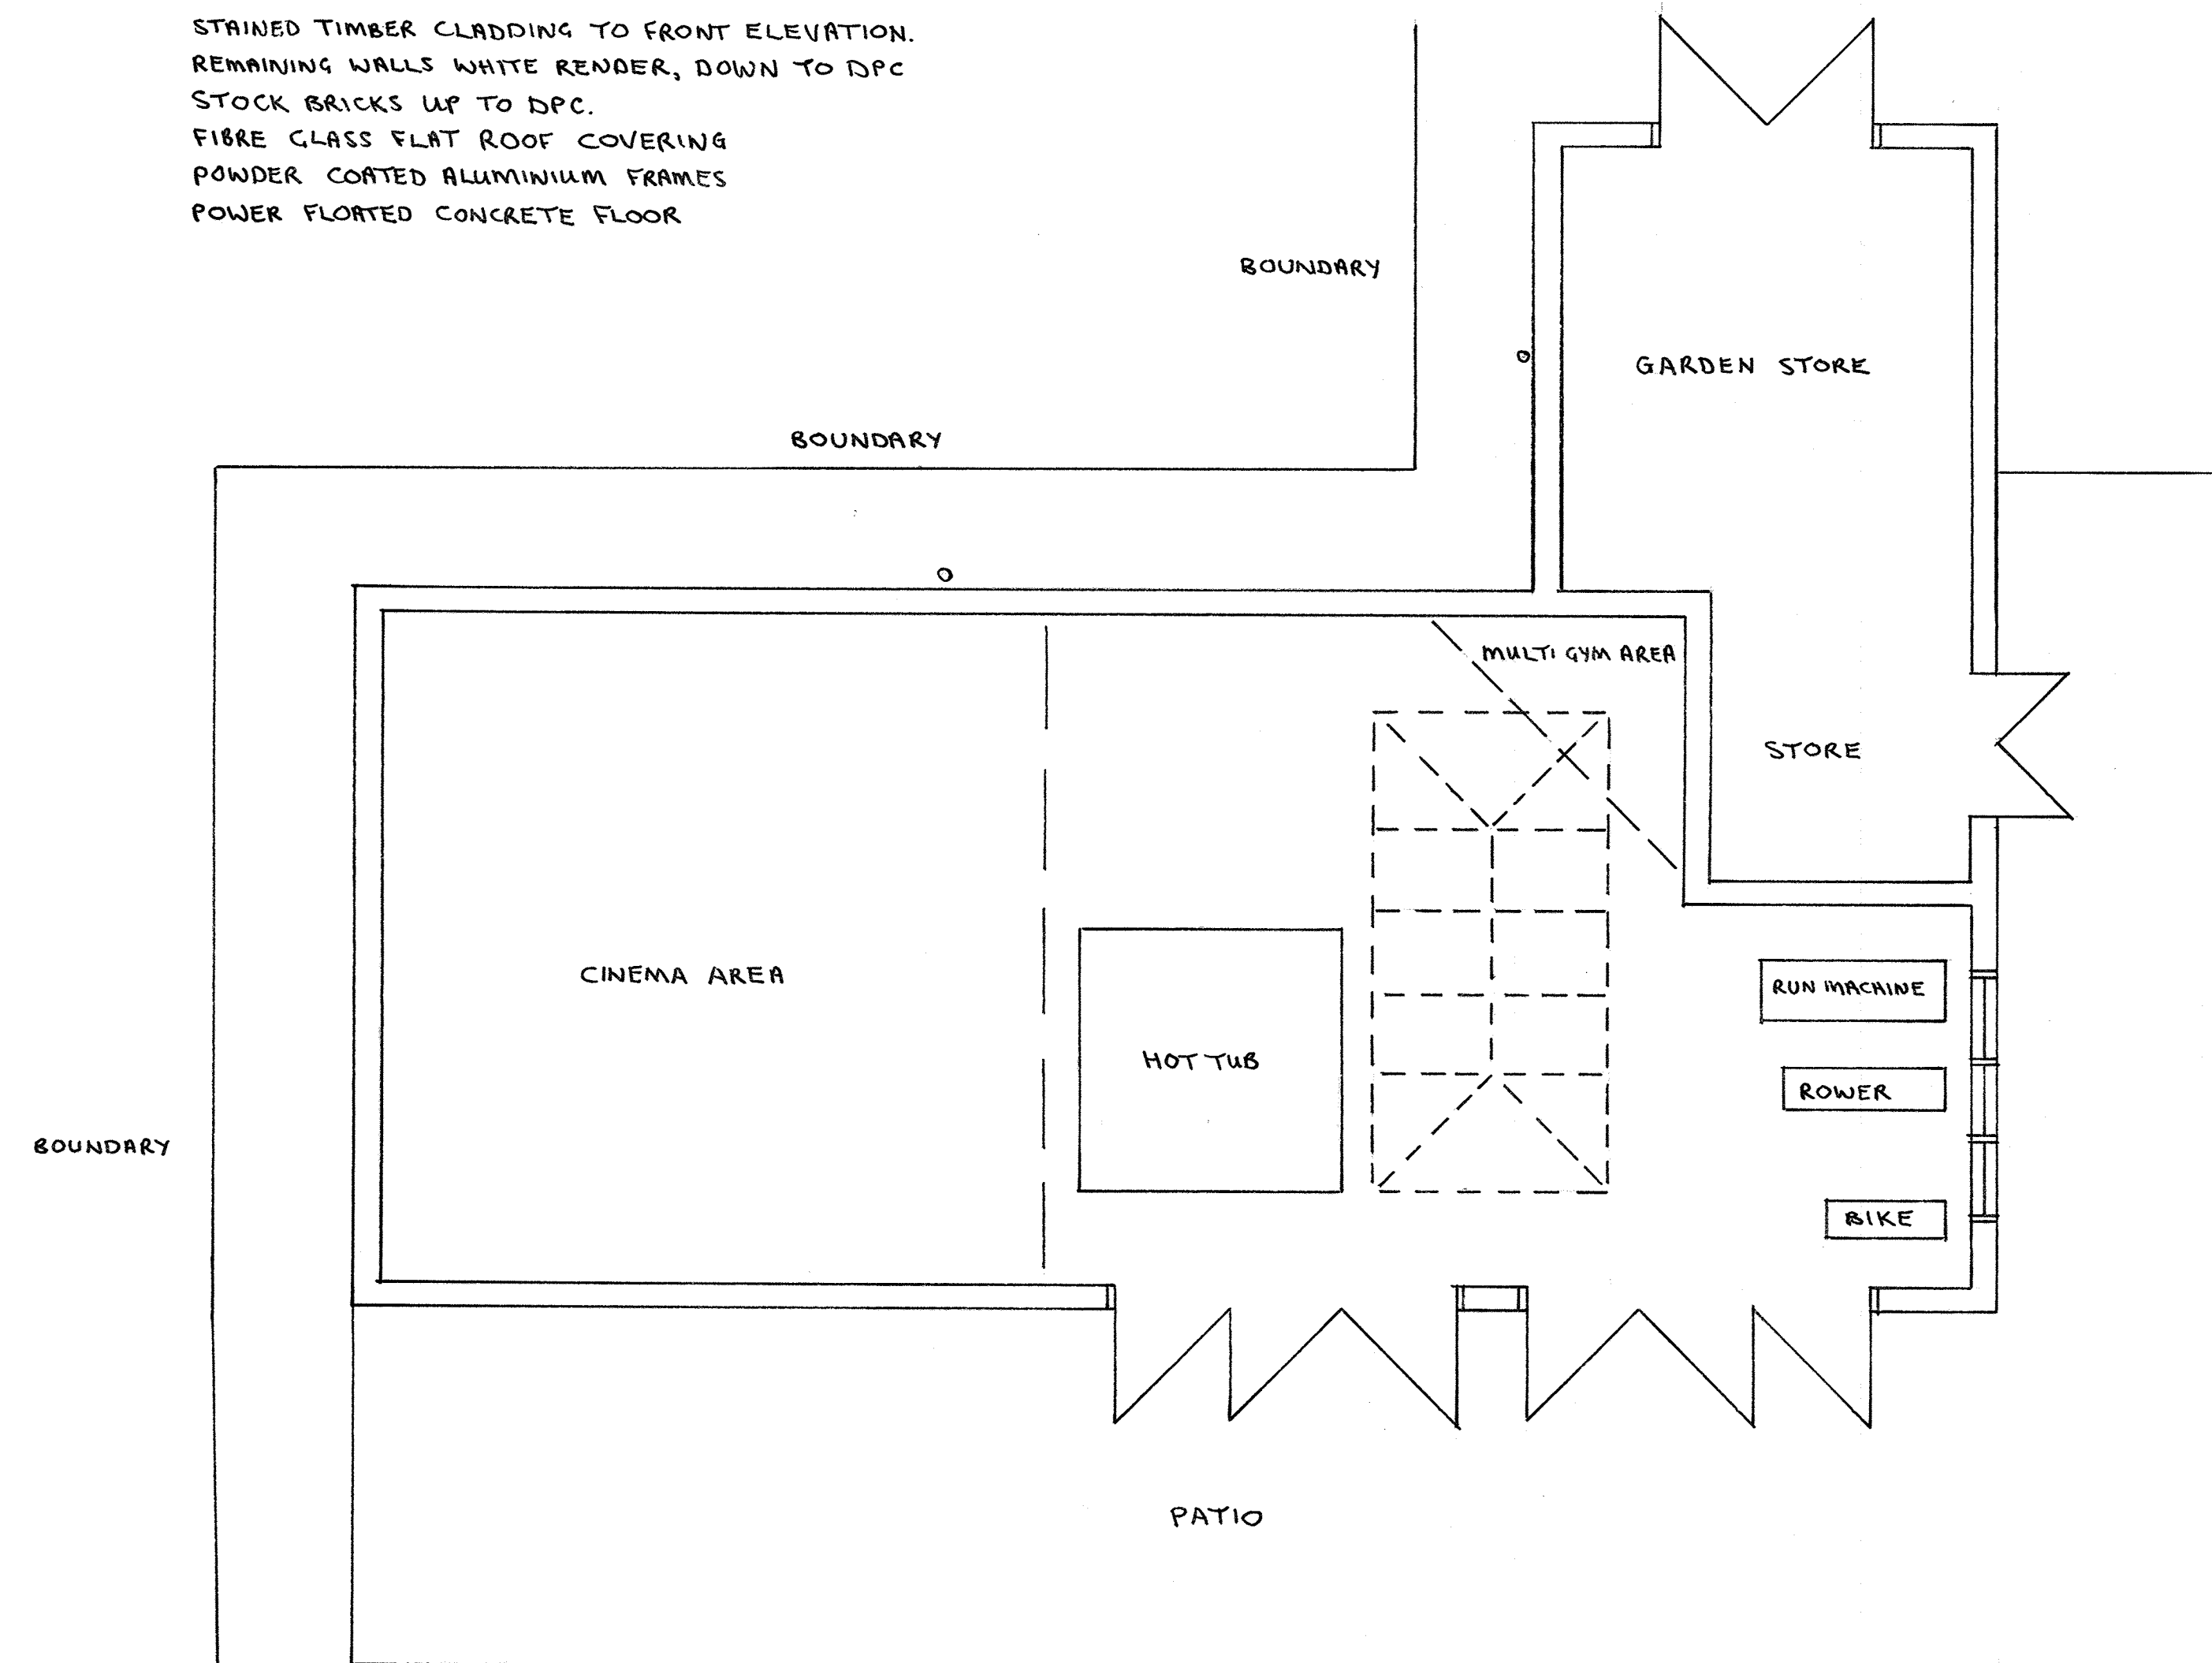

GROUND FLOOR PLAN 1:50 AT A1

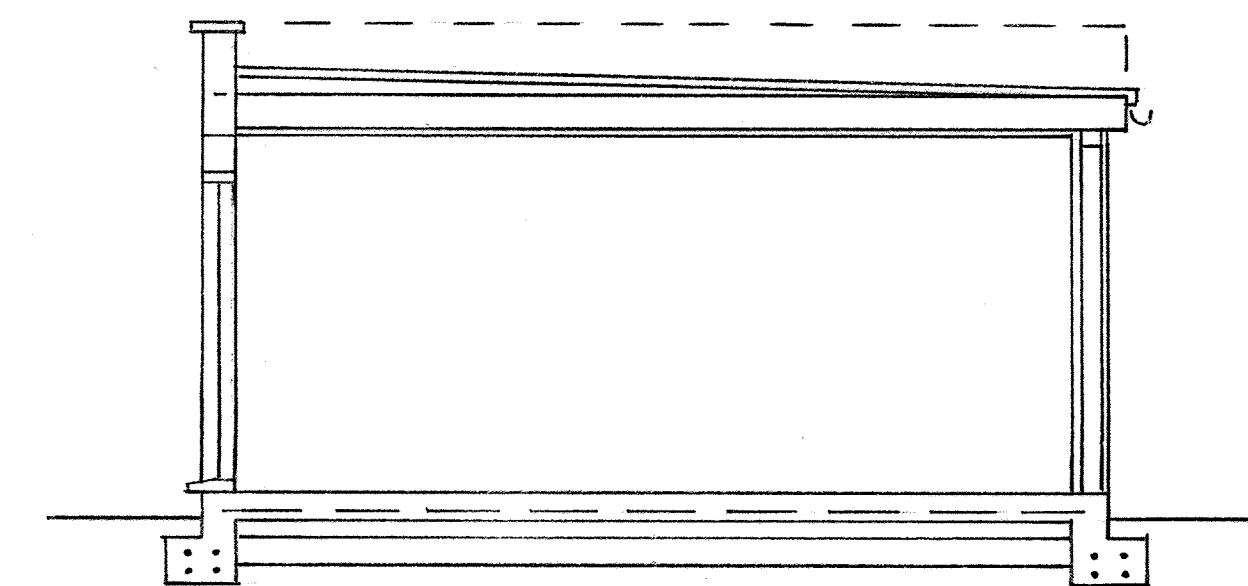

SECTION 1:50 AT A1

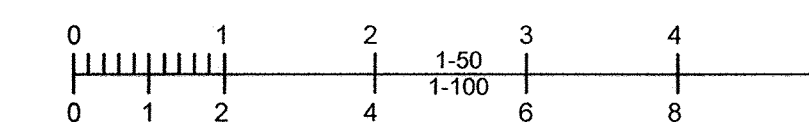

Tony Standing Designs Drawing for Domestic Extensions				
Title	PROPOSED ANNEXE IN REAR GARDEN AT 1 HANGLETON VALLEY DRIVE, BRIGHTON.			
Client	MR. M. JONES.			
Drawn By:	TS	Drawing	C890-10	Scale
Date	MAY 2021	Revision		AS SHOWN
Mr A J G Standing 4 Coombe Road, Steyning BN44 3LF		Phone: 01903 814151 / 07595 277995		