



NOT SURVEYED

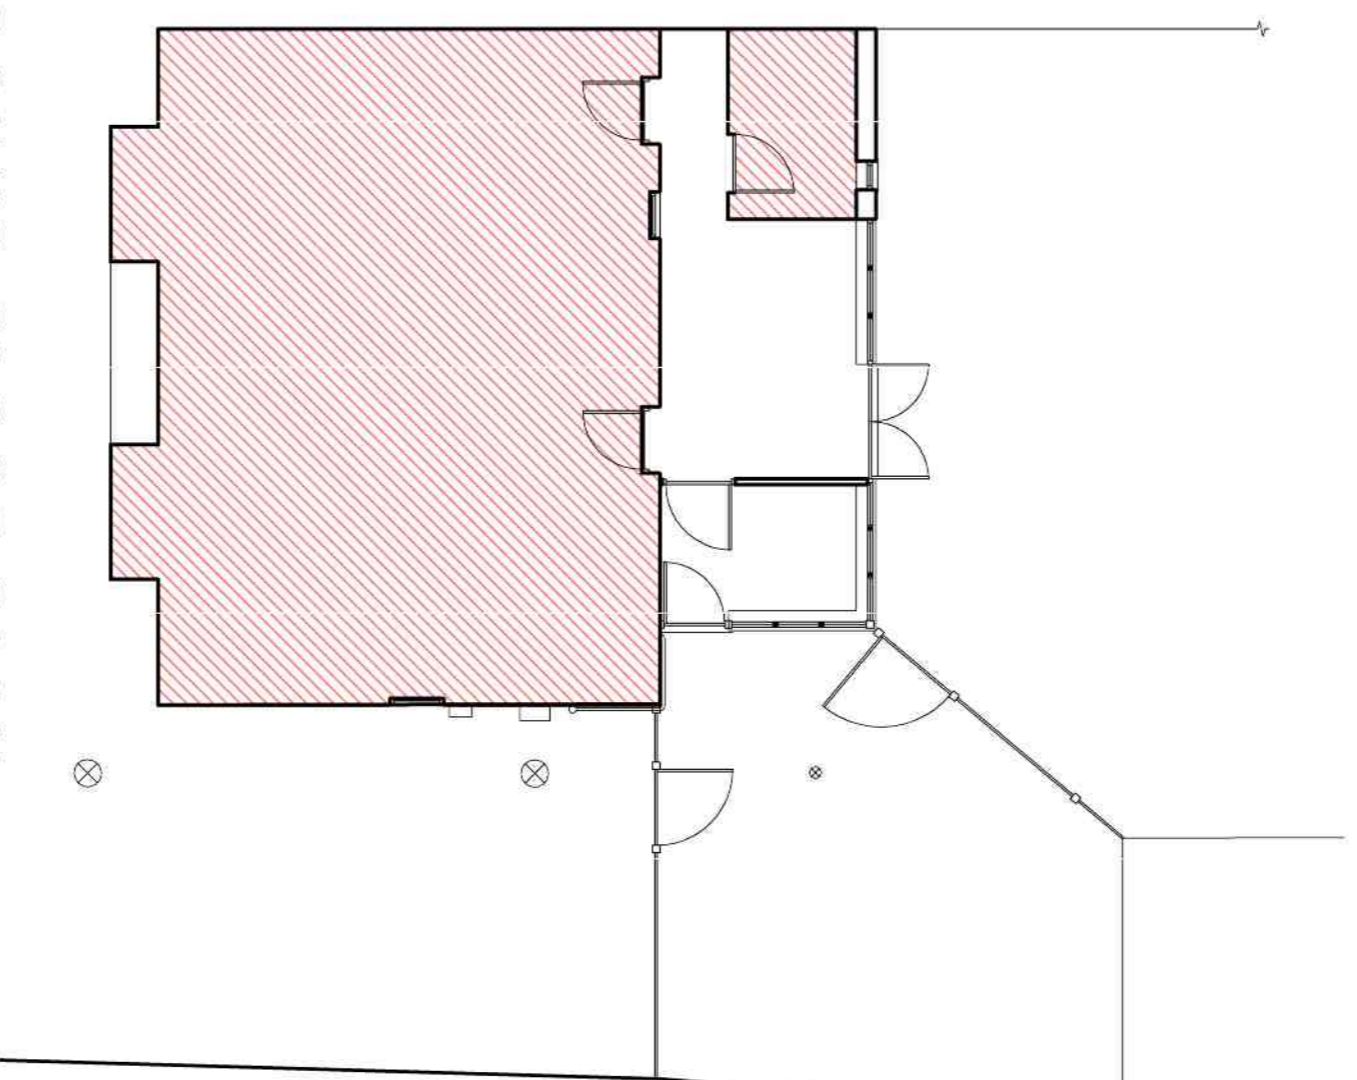


GROUND FLOOR PLAN

SCALE 1:100
0 1 2 3 4 5 m
1:100

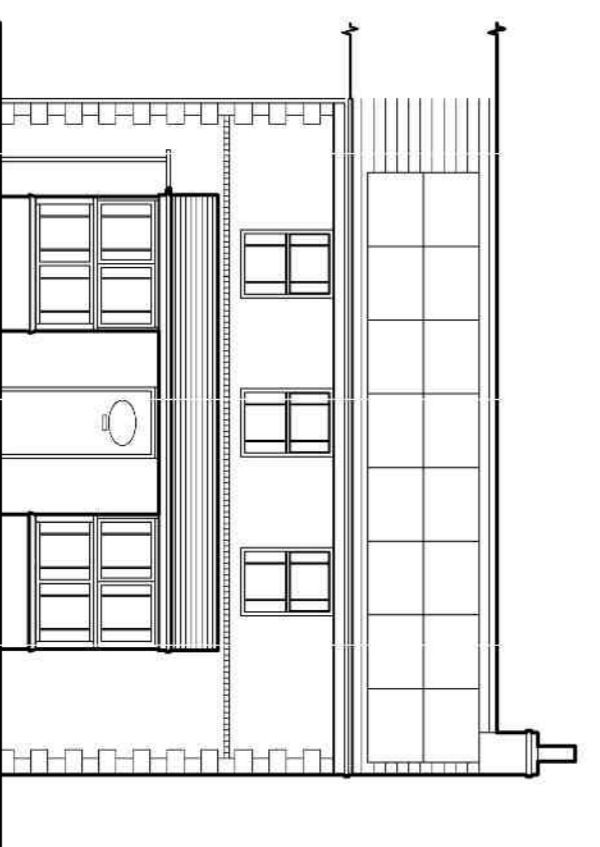


SOUTH ELEVATION

SCALE 1:100
0 1 2 3 4 5 m
1:100

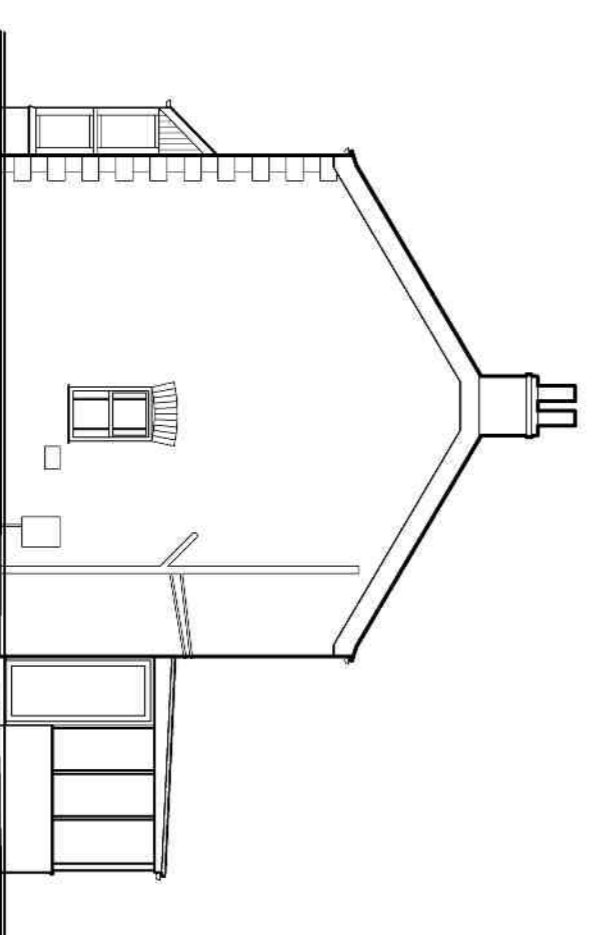

EAST ELEVATION

SCALE 1:100
0 1 2 3 4 5 m
1:100

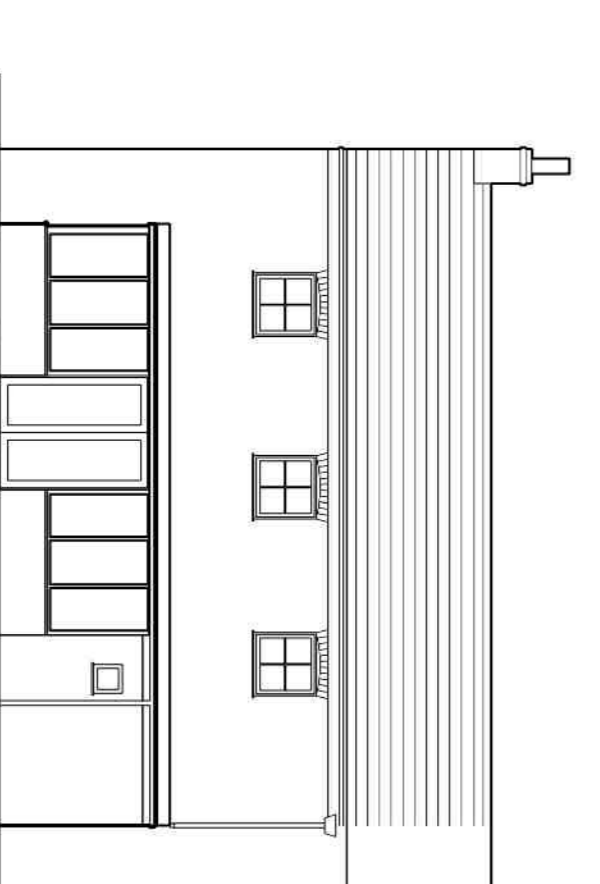

NORTH ELEVATION

SCALE 1:100
0 1 2 3 4 5 m
1:100



BLOCK PLAN

SCALE 1:500
0 2.5 5 10 15 25 m
1:500

CLIENT: Mr & Mrs Radford

PROJECT: Proposed extension to form Annex

Sycamore House, Main Road, Maltby le Marsh LN13 0JP

TITLE: Existing Plans & Elevations

SCALE: Scale as Indicated (A1)

REVISION LETTER:

DRAWN: HH

DRAWING NO: A3485-1001

ORIGINAL SIZE: A1

DATE: December 2020

CHECKED:

Architectural Consultants

LABO

cabé

BOSTON 12-14 Main Ridge West, Boston PE21 6QA t: 01203 357 777 e: boston@neildowman-architecture.co.uk

STAMFORD 14 Barn Hill, Stamford PE9 2AE t: 01783 758 522 e: stamford@neildowman-architecture.co.uk

HOLNETH 5 Church Street, Holneth LS23 7AE t: 01509 463 882 e: holneth@neildowman-architecture.co.uk

LEIGH 25 Northgate, Leigh LN15 0LX t: 01507 601 155 e: leigh@neildowman-architecture.co.uk

SKENNESS (consultation only) (consultation only) t: 01754 880 080 e: skenness@neildowman-architecture.co.uk

www.neildowman-architecture.co.uk

DOWLMAN
Neil Dowman Architecture

Planning | Design | Project Management