





Part ground floor plan 1:50

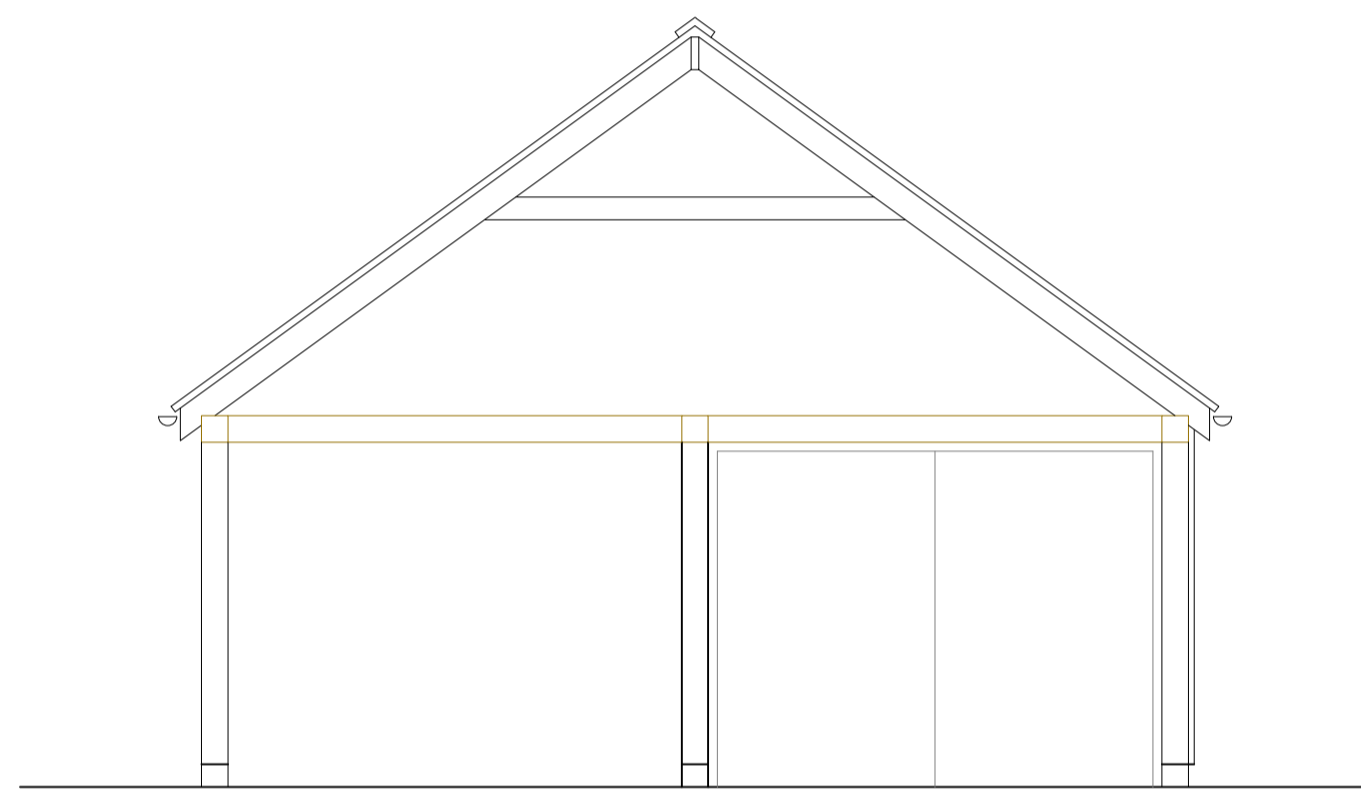

Section GG

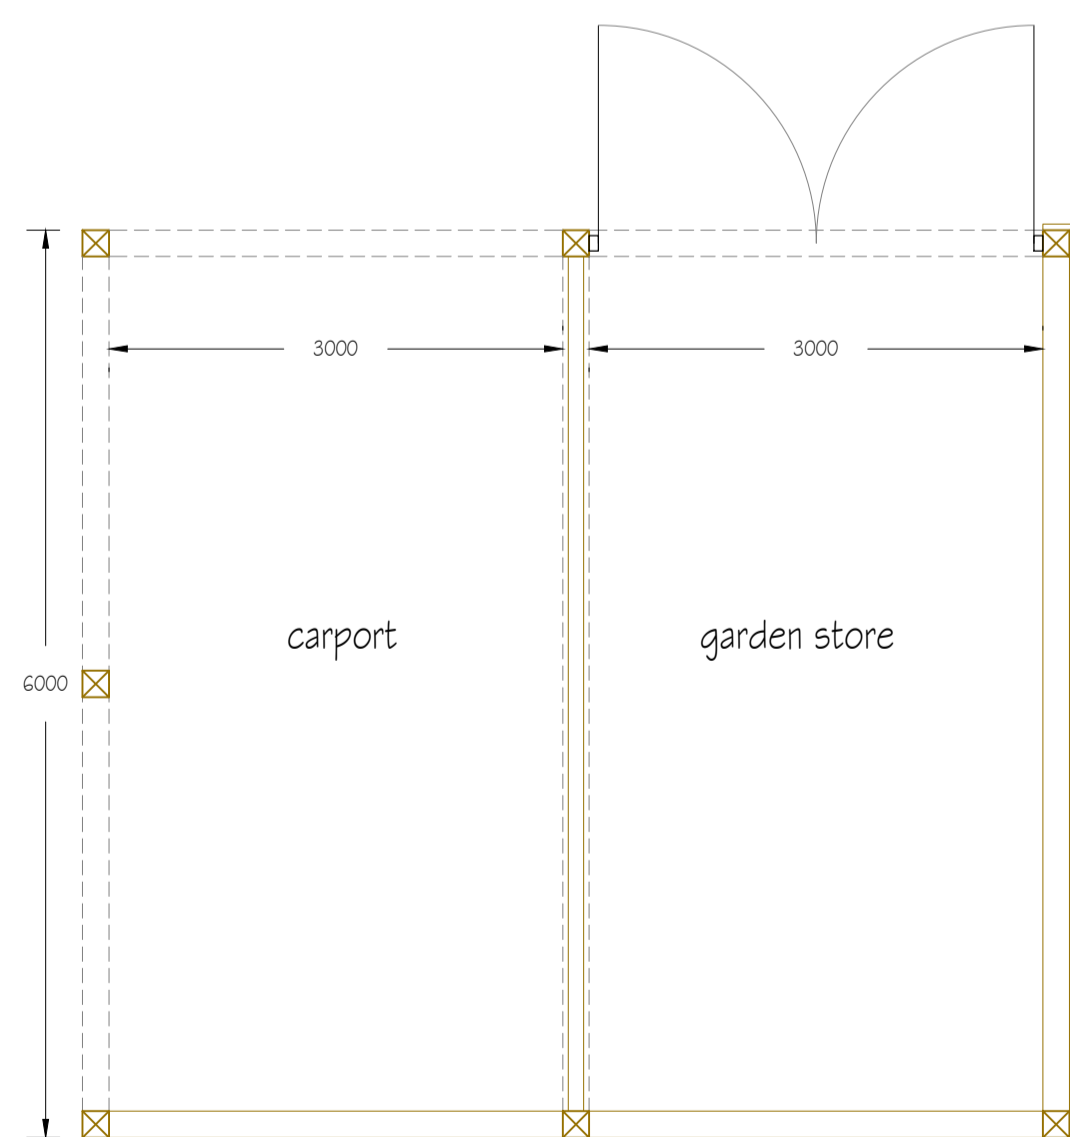


Garage floor plan

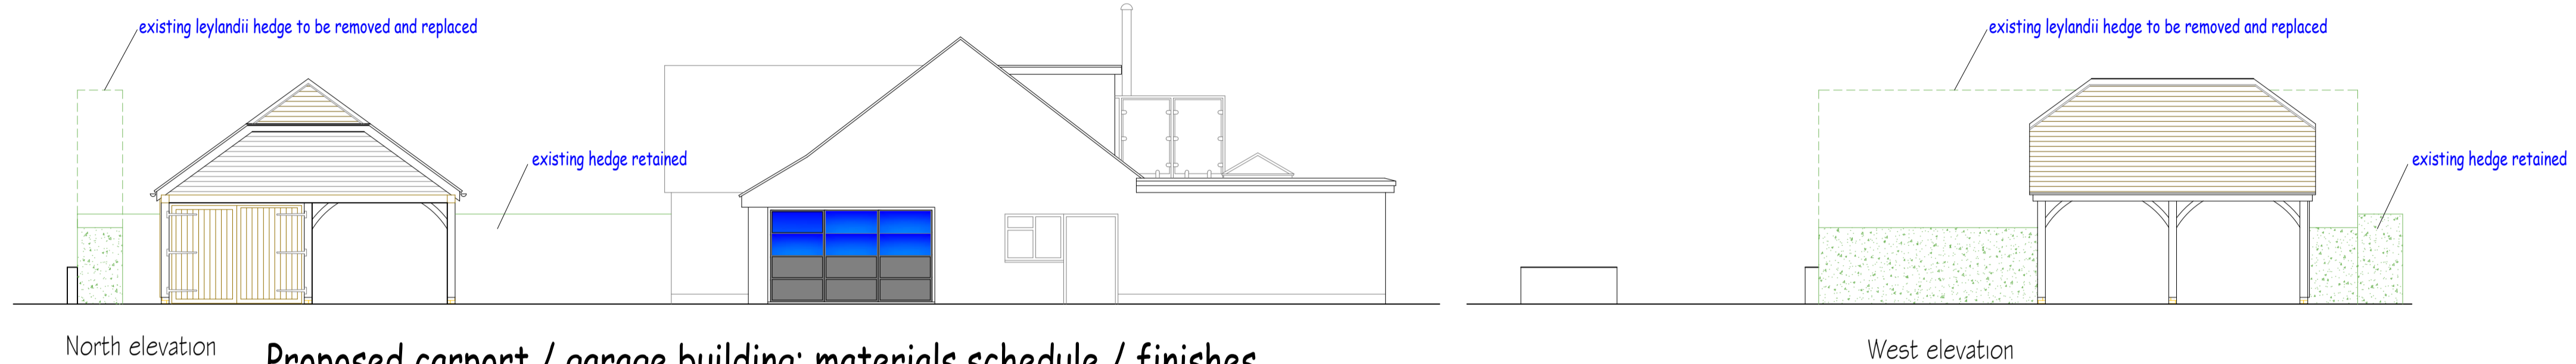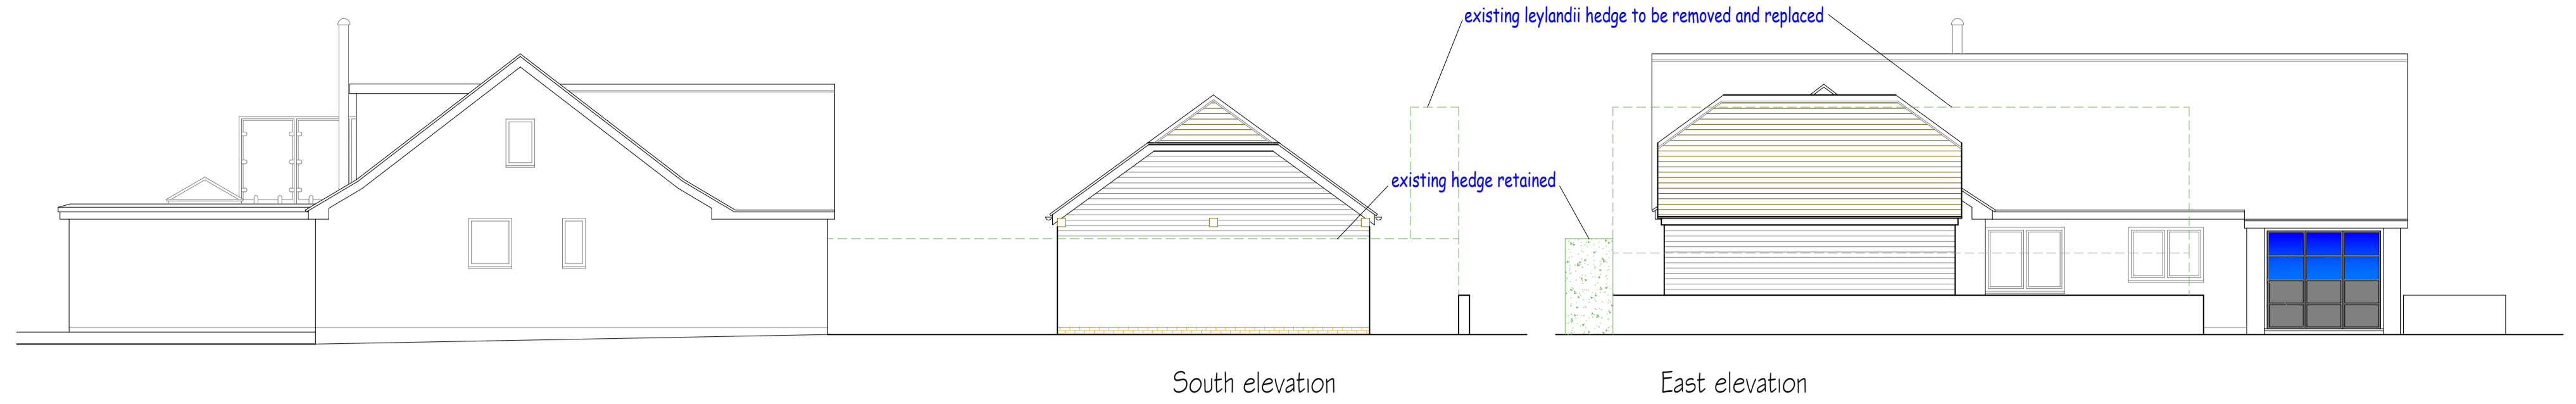

Proposed carport / garage building: materials schedule / finishes
 Roof: concrete interlocking tiles to match existing dwelling
 Walls: timber frame with horizontal timber boarding over brick plinth
 Doors: timber boarding

Infill to existing porch:
 Fenestration / screen door: anthracite grey aluminium / opaque glass to match existing dwelling

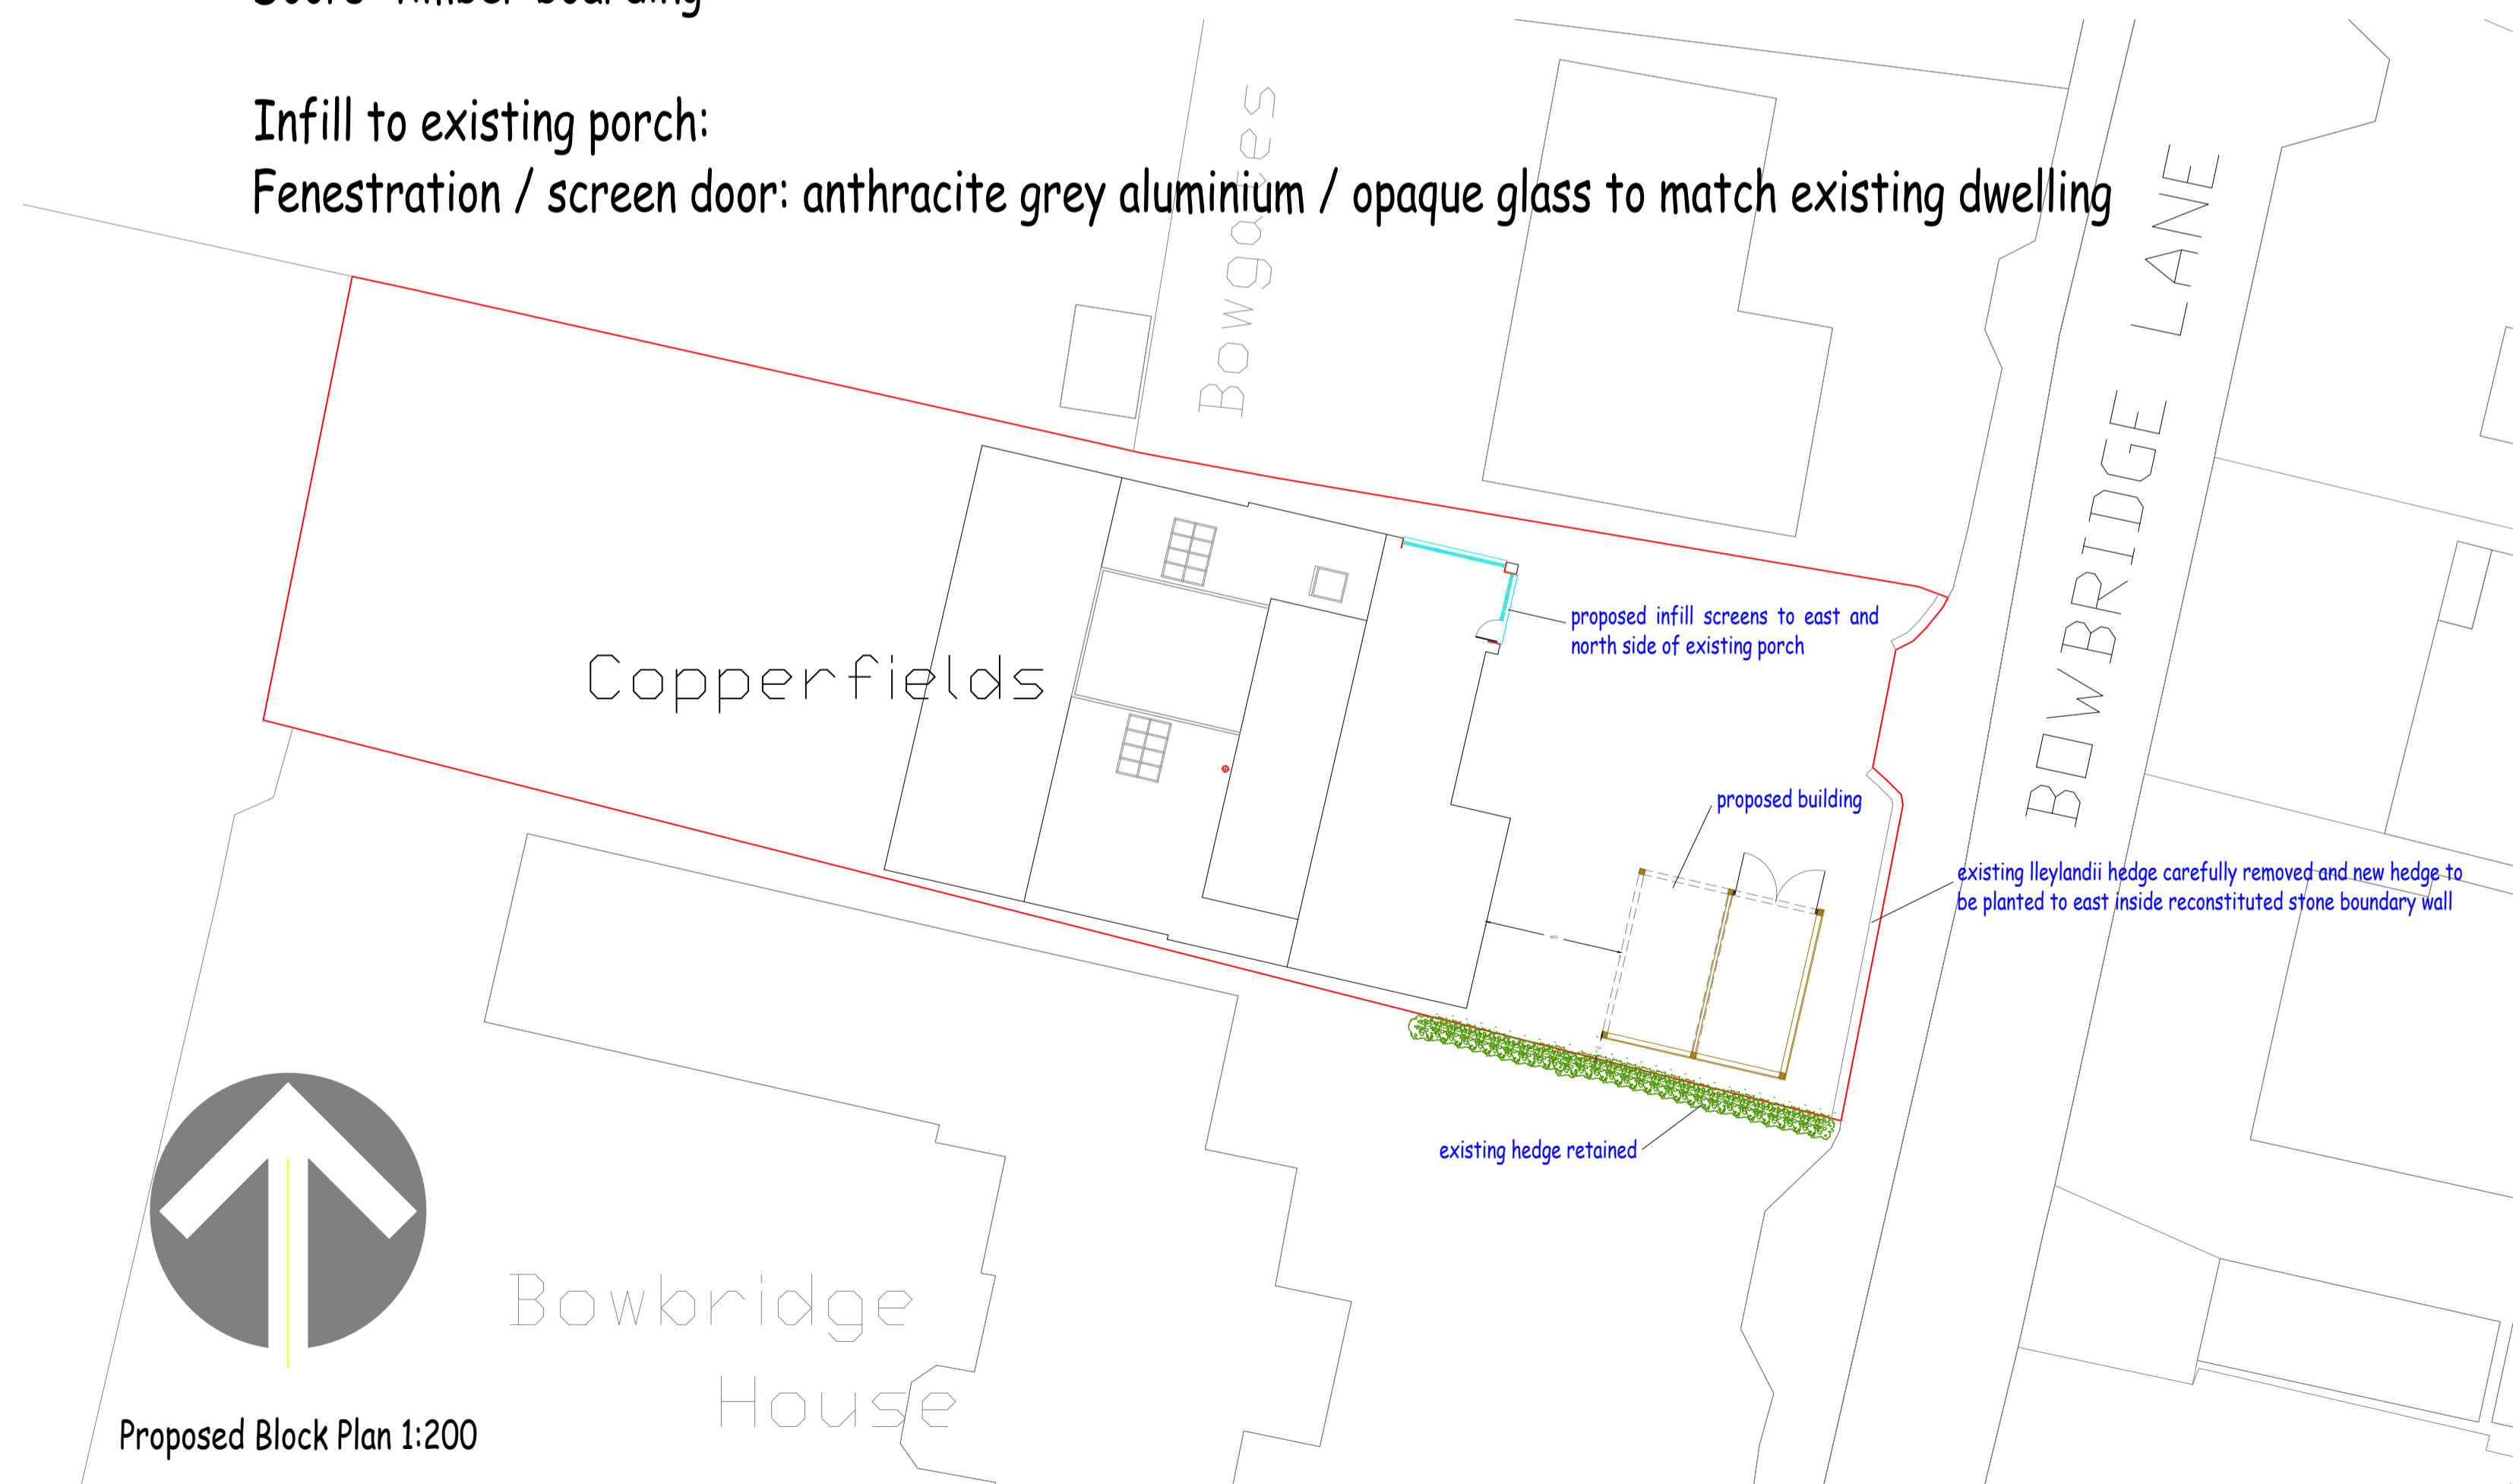

REV: F 050621 material schedule added
 REV: E 200521 roof amended to barn / partial hipped roof
 REV: D 210421 block plan added for pre-application
 REV: C 280321 clients further amendments
 REV: B 100321 clients further amendments
 REV: A 060321 clients amendments

1. This drawing is copyright and its use or reproduction without the written permission of Darren Mills is prohibited.
2. Due to unavoidable inaccuracies during the reproduction process, these drawings should not be scaled. Where dimensions are critical Darren Mills should be requested to confirm dimensions based on survey information. Scales appearing on this drawing are for relative purposes only.
3. All dimensions and particulars to be checked on site, any discrepancy to be reported to Darren Mills before work commences.
4. No responsibility will be accepted for any work of construction undertaken prior to the receipt of statutory approvals, or subsequently when work is not in strict accordance with the drawings.
5. All the dimensions are in metres or millimetres unless otherwise stated.
6. Client / Builder to check prior to commencement on site for any services that may restrict building works at high level, above, and below ground level.
7. All work based on good working practice and accredited construction details.

Darren Mills RIBA Architect

The Toll House, Rosehill, Llangadog, Carmarthenshire SA19 9NF
 T: 01550 777992 M: 07977 129055 E: dmills@dmarchitect.co.uk

PROJECT: Copperfields
 Bowbridge Lane, Prestbury
 Cheltenham GL52 3BJ

TITLE: Proposed Carport / Garage

CLIENT: Stephen Richardson

SCALE: 1:50 & 1:100 @ A1 DWG NO:
 DATE: February 2021 2107.CP.01
 DRAWN: DJM REV: F

Pre-application advice / Planning Issue