




West elevation

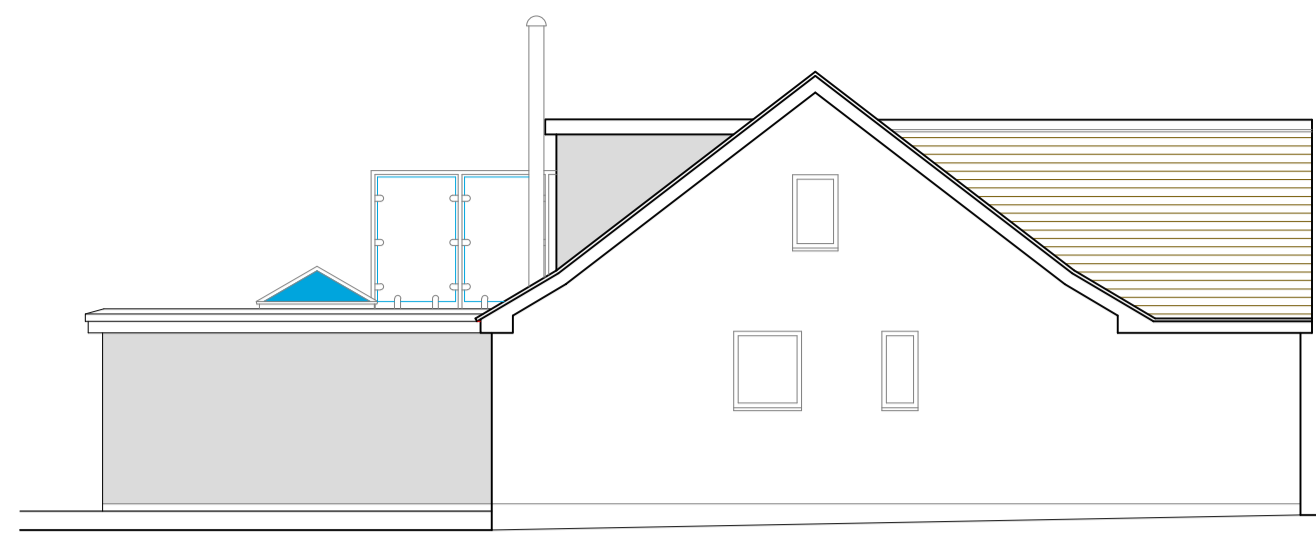


South elevation

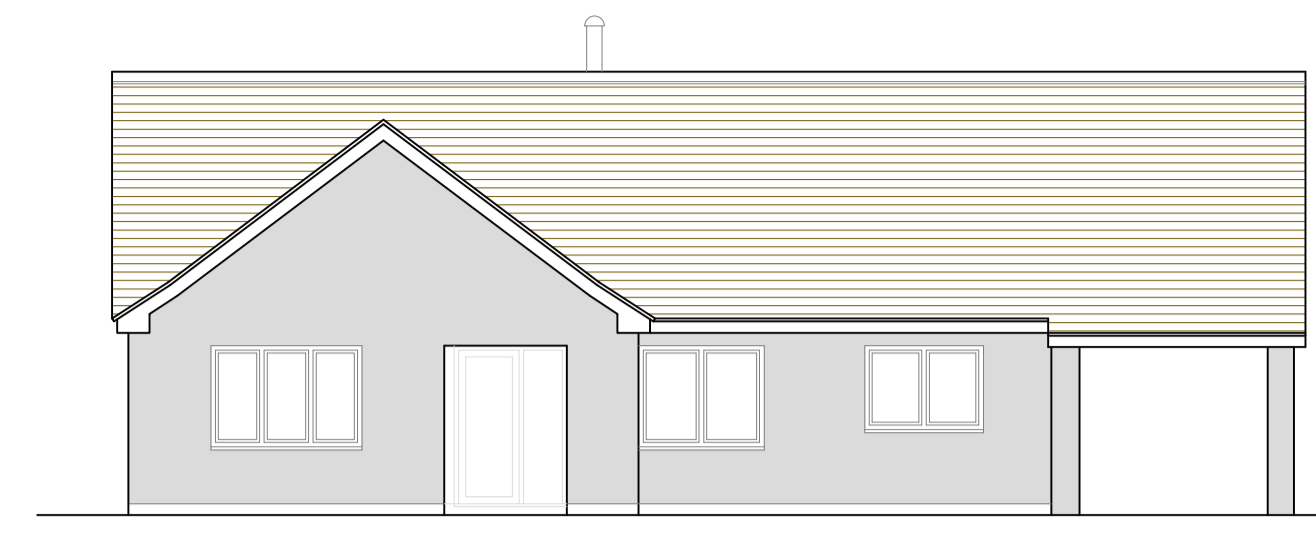

East elevation

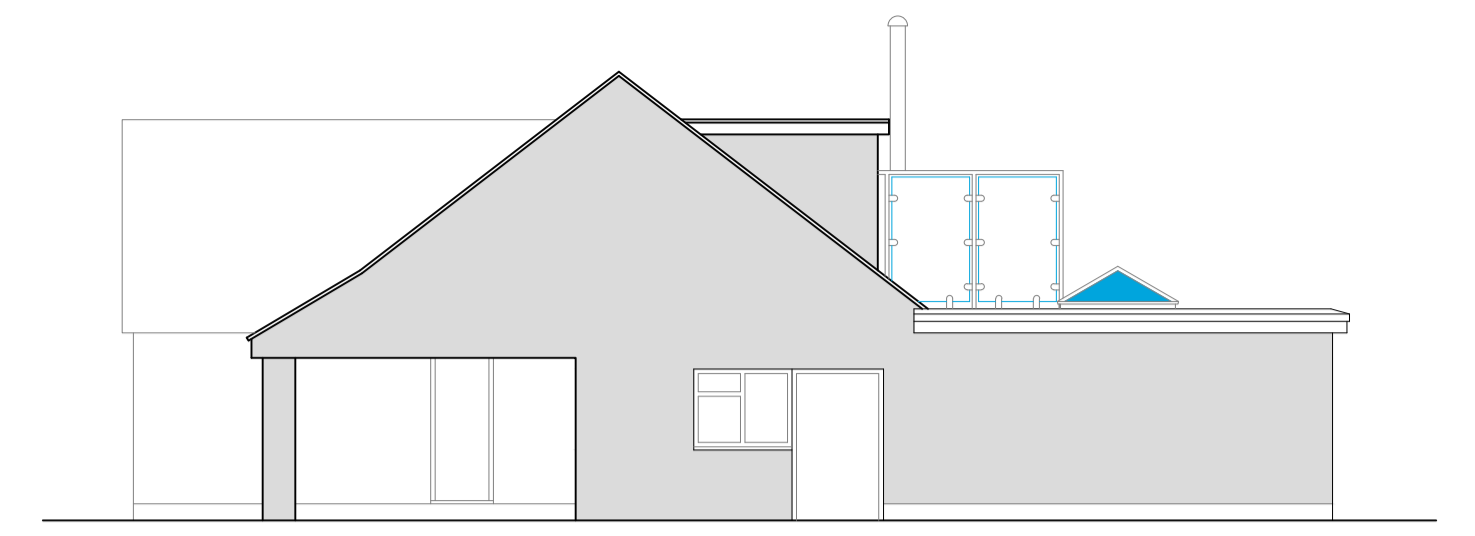

North elevation

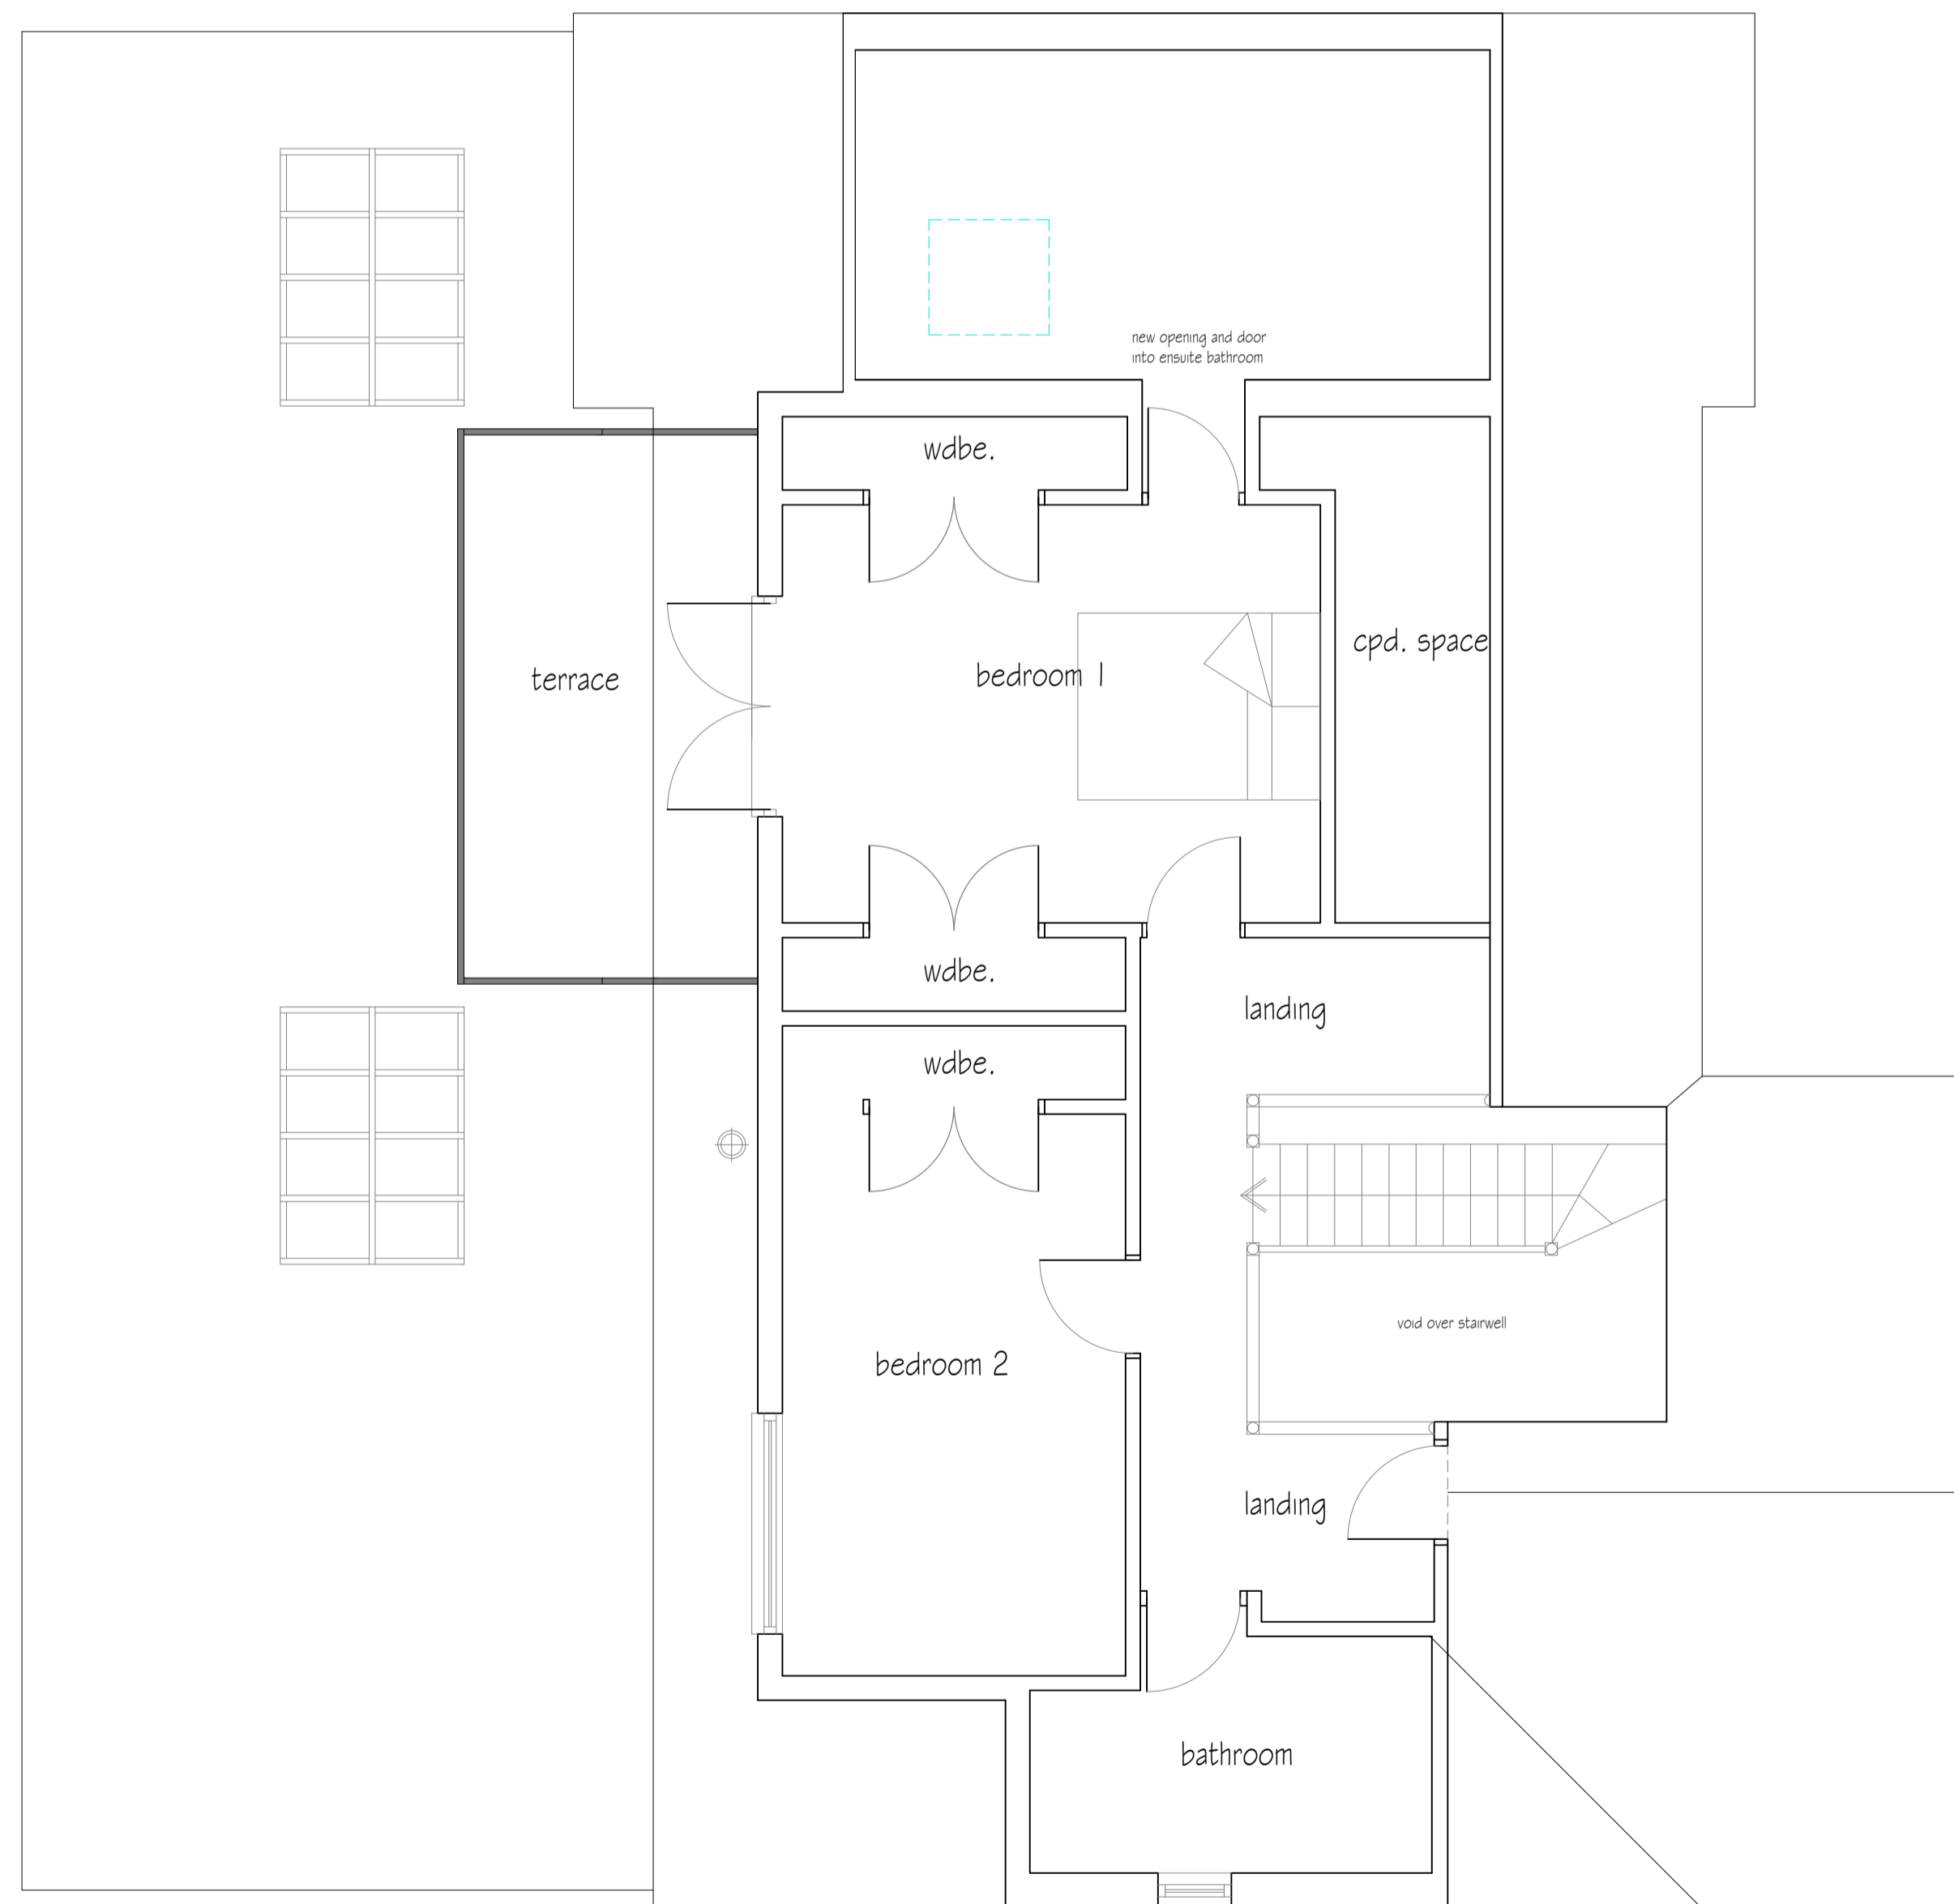

First floor plan
as existing 



Ground floor plan
as existing 

1. This drawing is copyright and its use or reproduction without the written permission of Darren Mills is prohibited.
2. Due to unavoidable inaccuracies during the reproduction process, these drawings should not be scaled. Where dimensions are critical Darren Mills should be requested to confirm dimensions based on survey information. Scales appearing on this drawing are for relative purposes only.
3. All dimensions and particulars to be checked on site, any discrepancy to be reported to Darren Mills before work commences.
4. No responsibility will be accepted for any work of construction undertaken prior to the receipt of statutory approvals, or subsequently when work is not in strict accordance with the drawings.
5. All the dimensions are in metres or millimetres unless otherwise stated.
6. Client / Builder to check prior to commencement on site for any services that may restrict building works at high level, above, and below ground level.
7. All work based on good working practice and accredited construction details.

Darren Mills RIBA Architect

The Toll House, Rosehill, Llangadog, Carmarthenshire SA19 9NF
T: 01550 777992 M: 07977 129055 E: dmills@dmarchitect.co.uk

PROJECT: **Copperfields**
Bowbridge Lane, Prestbury
Cheltenham GL52 3BJ

TITLE: **As Existing**

CLIENT: **Stephen Richardson**

SCALE: 1:50 & 1:100 @ A1 DWG NO:
DATE: **June 2021** **2107.CP.02**
DRAWN: **DJM**

As Existing