




PROPOSED FRONT ELEVATION 1:100




PROPOSED SIDE ELEVATION 1:100




PROPOSED REAR ELEVATION 1:100

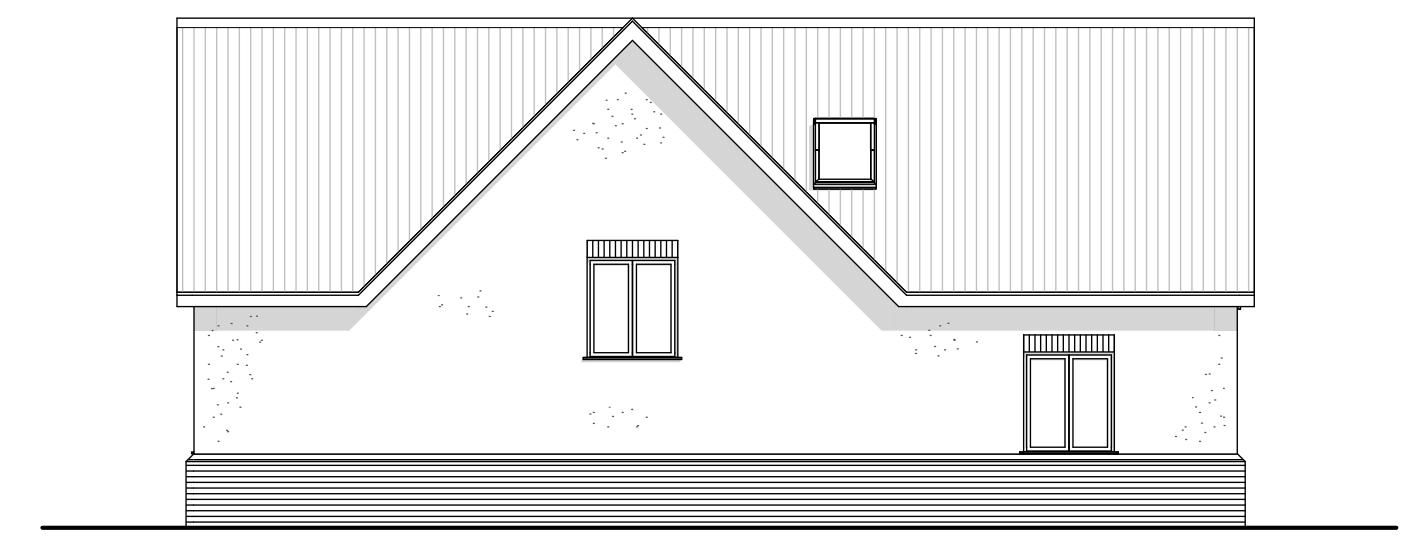

PROPOSED SIDE ELEVATION 1:100

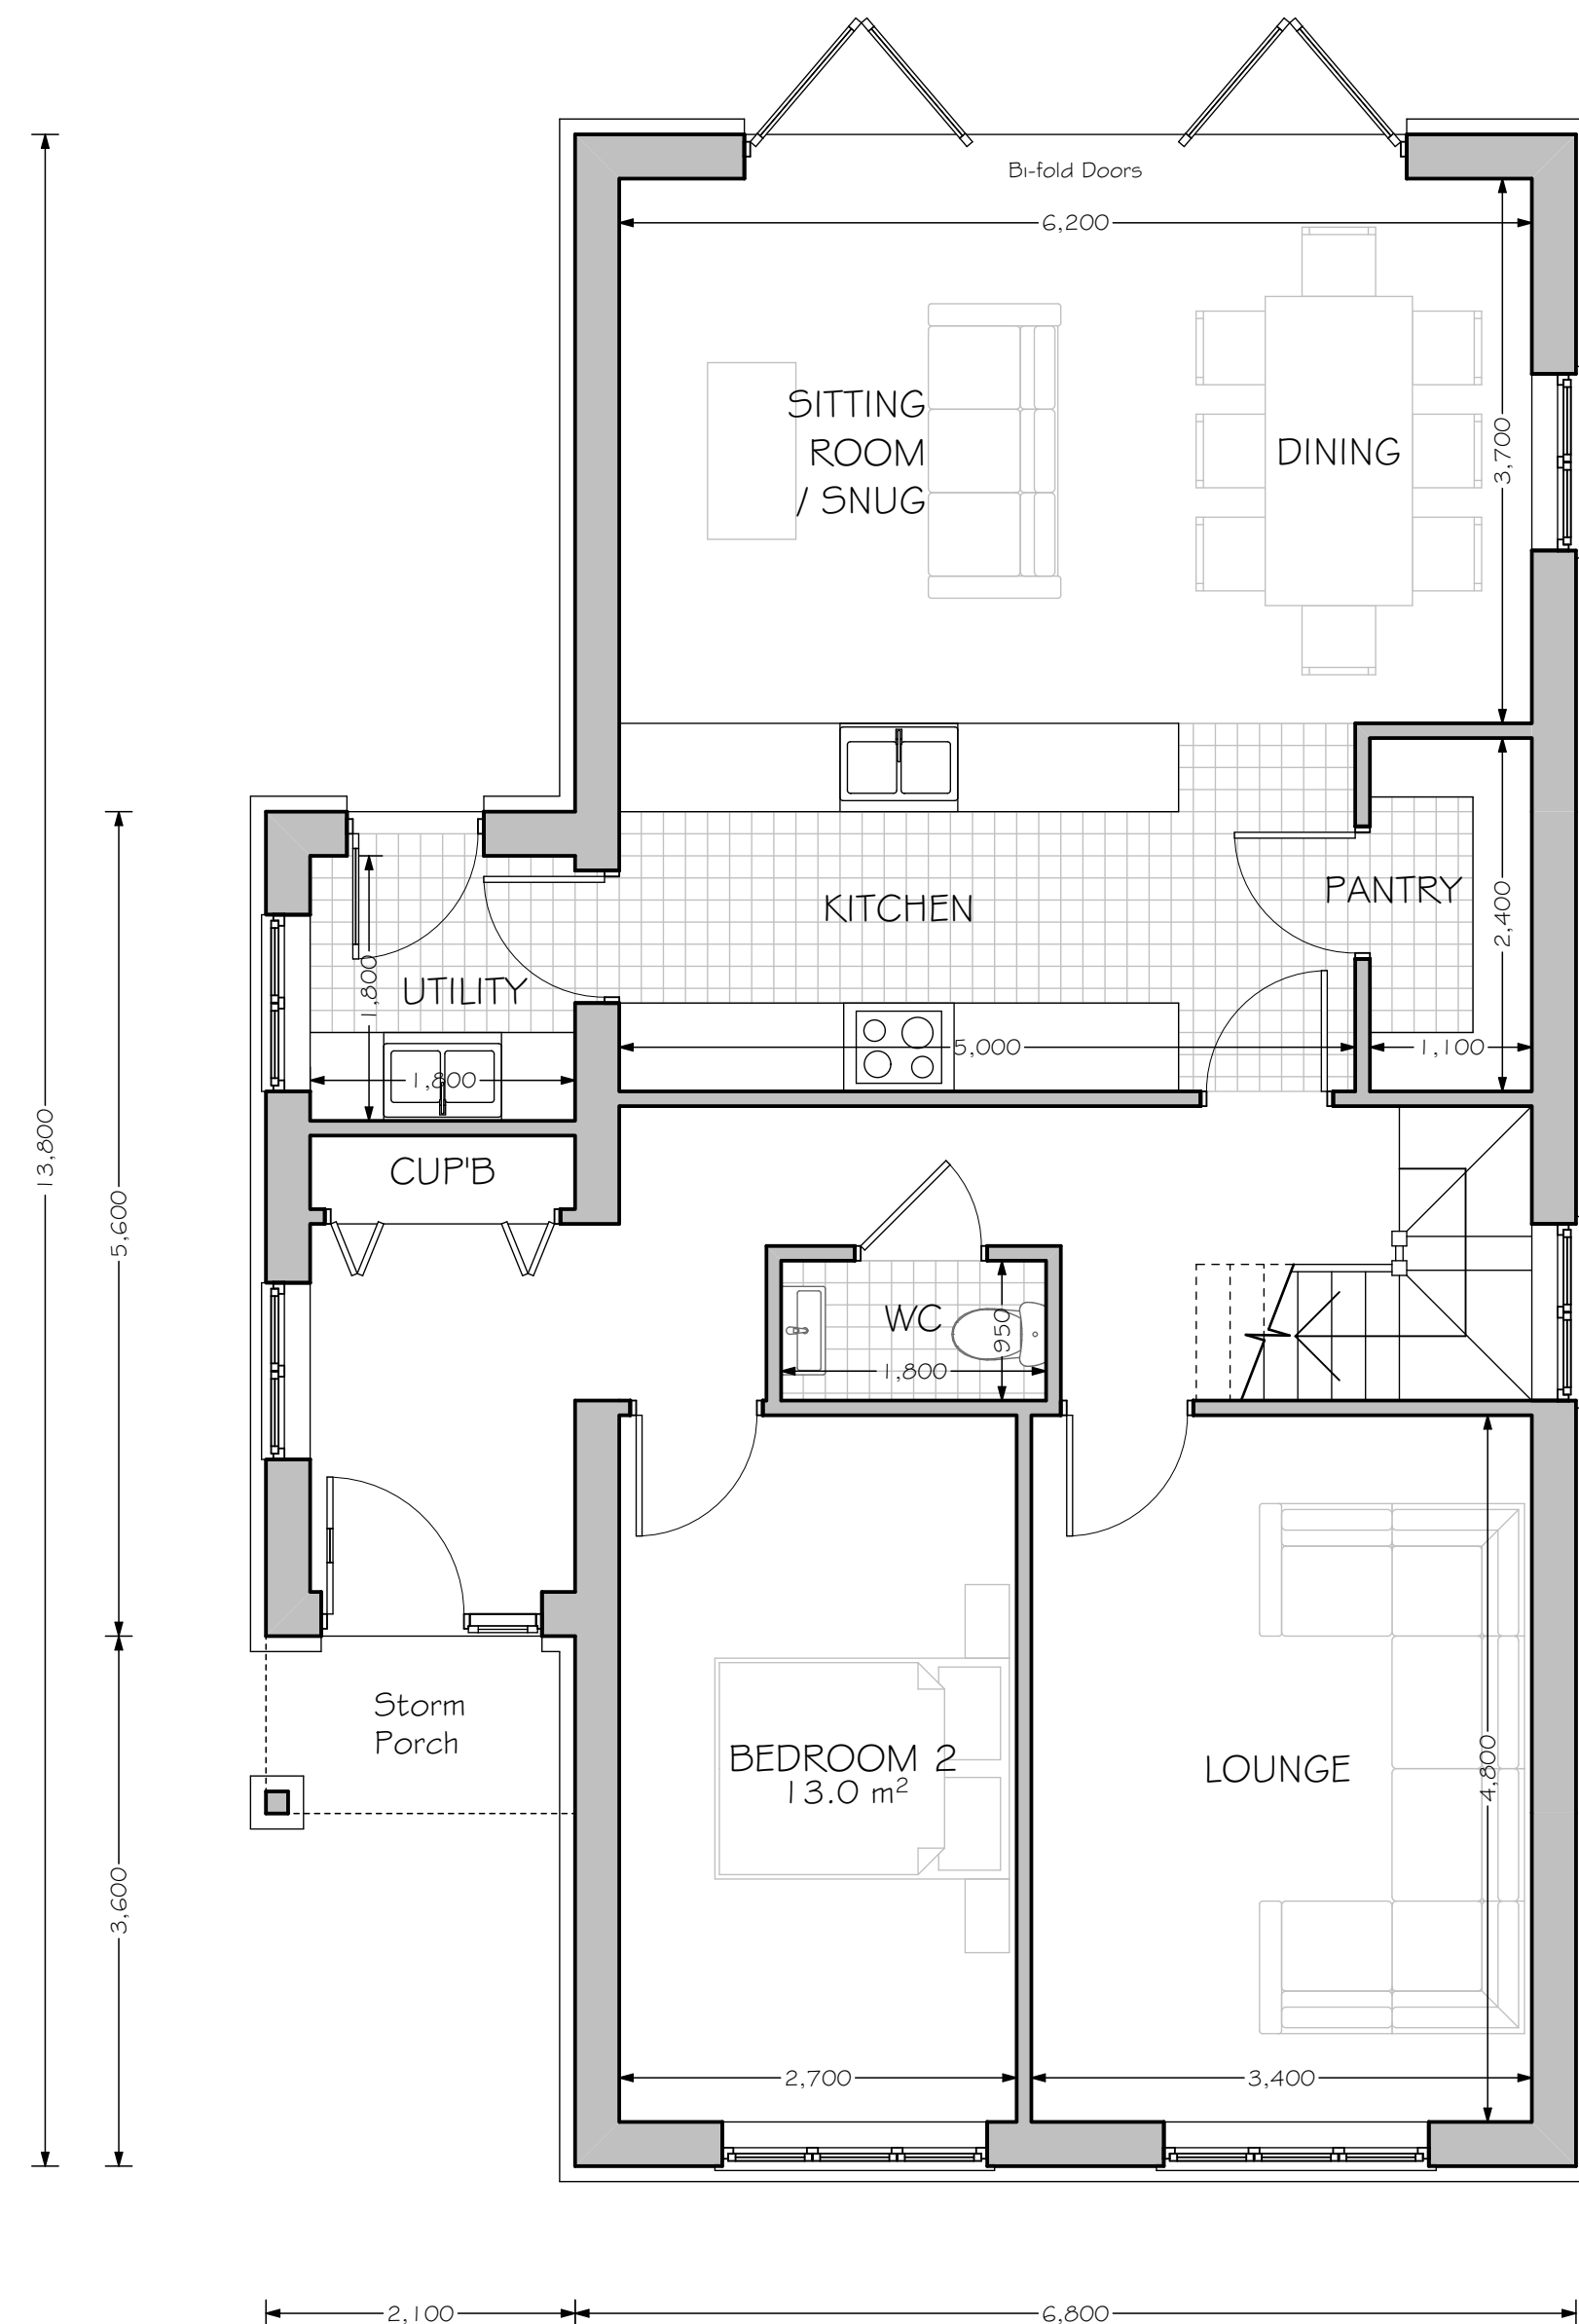

PROPOSED GROUND FLOOR PLAN 1:50

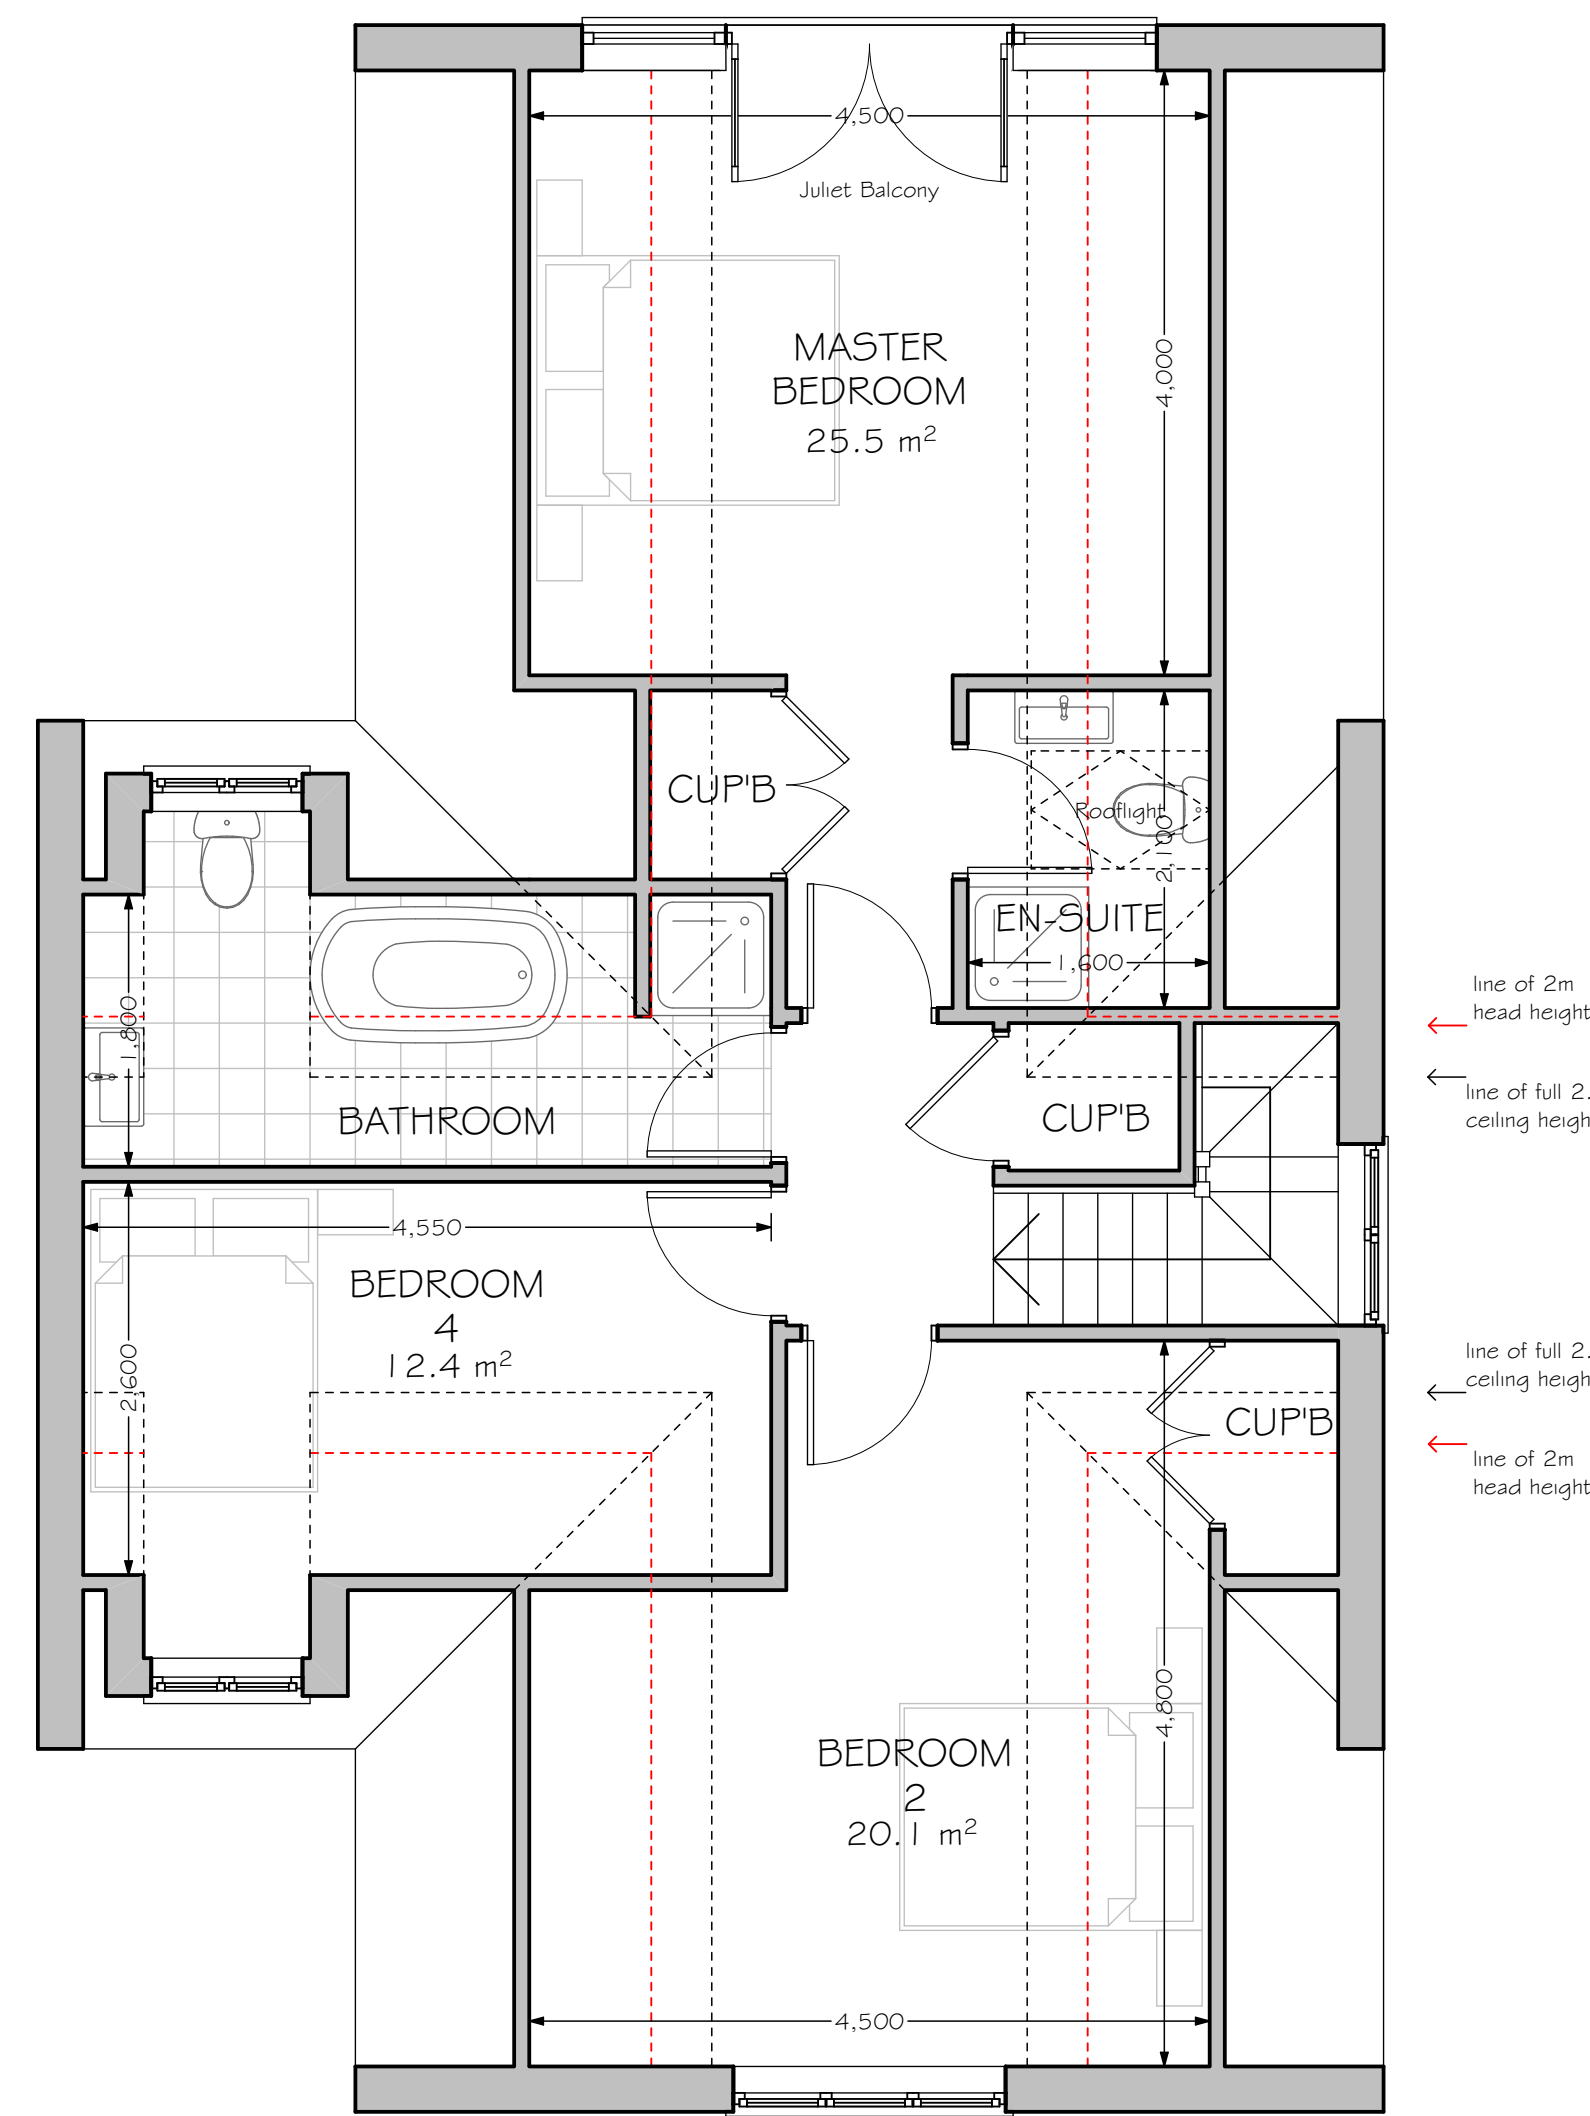


PROPOSED FIRST FLOOR PLAN 1:50



Material Schedule	
Windows and Doors	- PVC-u agate grey windows
Roof Tiles	- Grey concrete edgemere tiles
External walls	- London weather stock bricks
	- Off white render
	- Cement based fibre weather boarding

TOTAL FLOOR AREA 178.4M² (1920 ft²)
INCLUDES GROUND FLOOR EXTERNAL WALLS

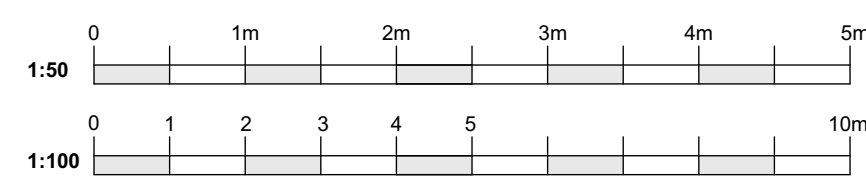

THIS DRAWING IS COPYRIGHT. It must not be traced or copied in any way or form, in part or whole, without prior written consent and may only be used by the present owner in relation to the property on the drawing unless otherwise agreed in writing with MUNDAY & CRAMER. DO NOT SCALE FROM THIS DRAWING. Dimensions are stated for guidance only. The contractor is to verify all dimensions & boundary positions on site before commencement and prior to making workshop drawings or purchasing materials. The Contractor should in accordance with the Building Regulations meet the Building Inspector on site before commencement of any works. Please advise Munday & Cramer of any trees found within 40 metres of the proposed works that are not noted on the plans prior to commencement of works.

Drawing title: PROPOSED PLANS & ELEVATION		Client: MR OWENS	
Project: PROPOSED REPLACEMENT DWELLING		Drawn by: J.P. Allum	
Address: THE WILLOWS CRAYS HILL ROAD, BILLERICAY ESSEX, CM11 2YP		Drawing No. H892/02	
Date	Rev	Description	© copyright
27.05.2021	B	Client issue	
19.05.2021	A	Client issue	
18.05.2021	-	Client issue	
Note: All Scales relate to A1 paper size - (Do not print at fit to page)		Revision: B	

