


BOUNDARY LINE

BOUNDARY LINE

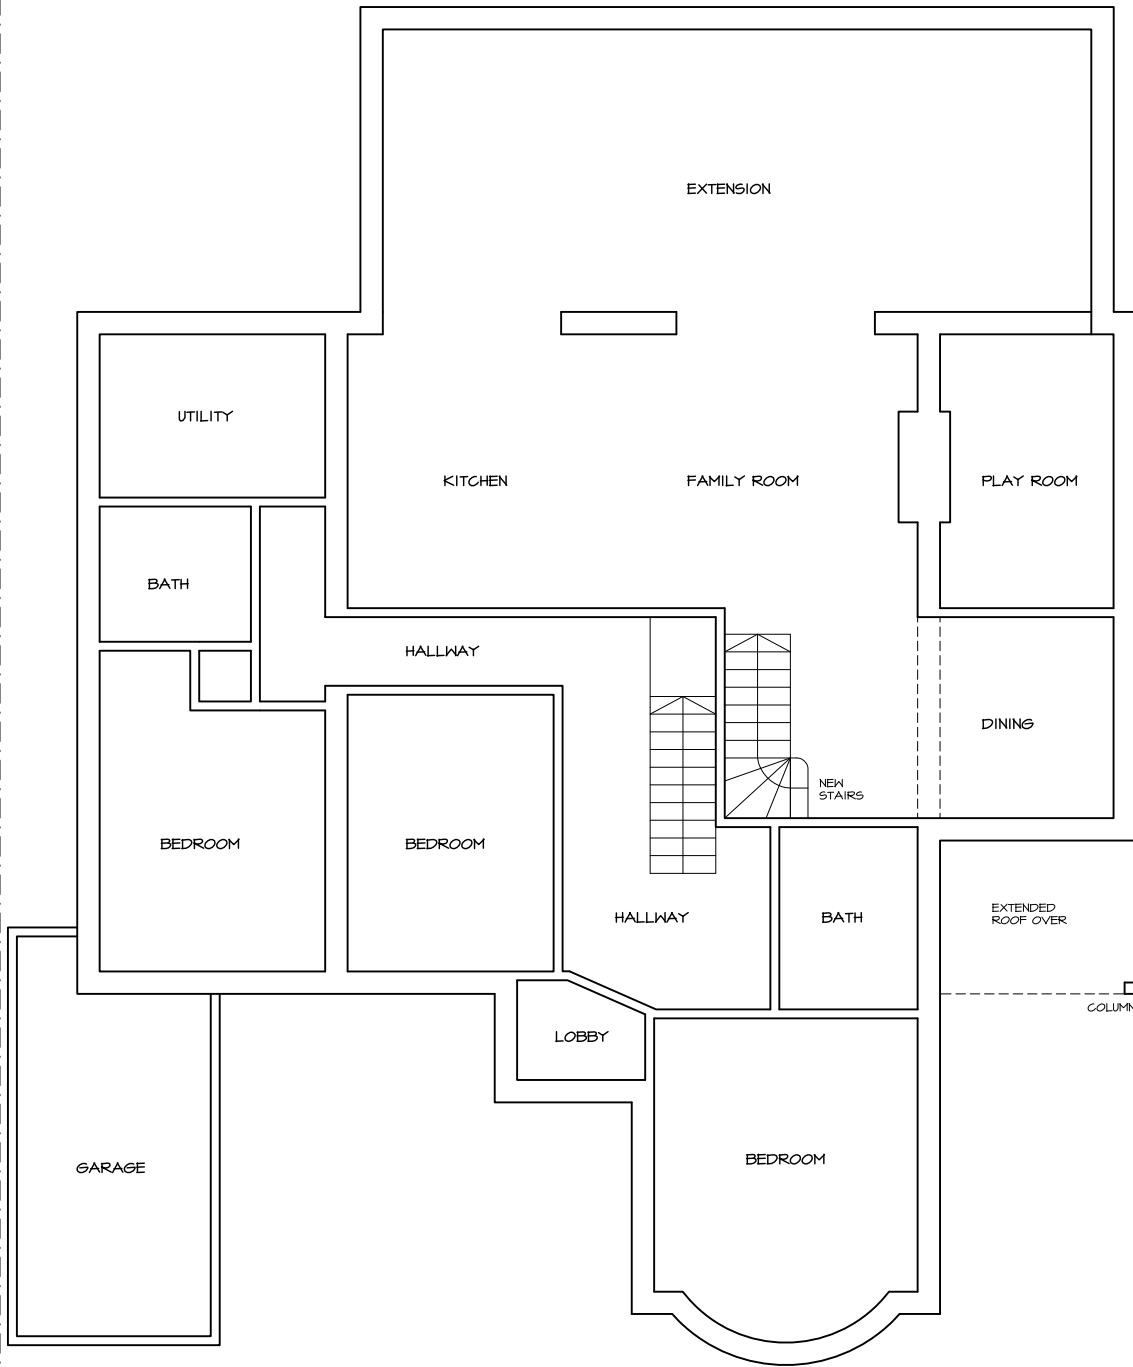


PROPOSED GROUND FLOOR


EXISTING WALLS

NEW WALLS

EXISTING WALLS
TO BE REMOVED

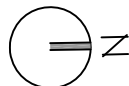

WALL LEGEND

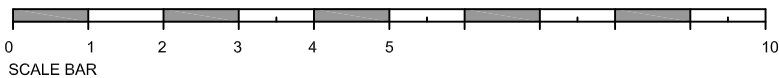

BOUNDARY LINE

BOUNDARY LINE

PLANNING APPLICATION

Project.

78 Cromwell Road
Worcester Park KT4 7JR

Title.

Existing Ground Floor Plan

Scale: 1:100 @ A4

Date: May 2021

Drawing No:


78CR-100

BOUNDARY LINE

BOUNDARY LINE

BOUNDARY LINE



BOUNDARY LINE

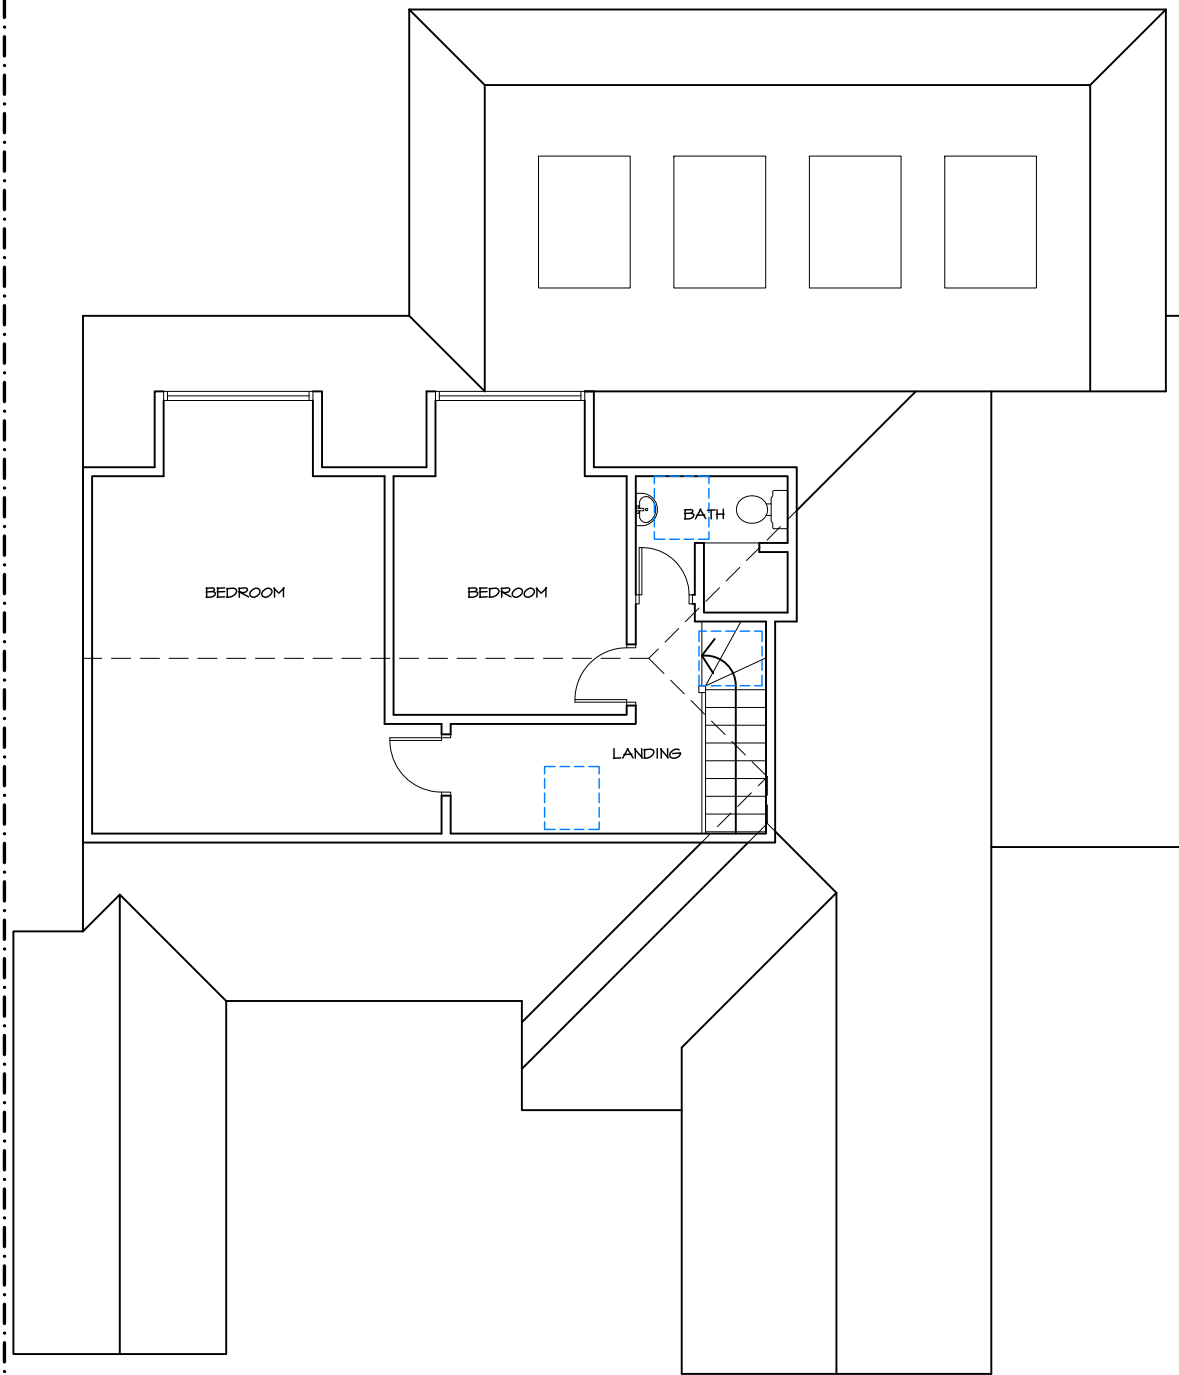

EXISTING FIRST FLOOR

- EXISTING WALLS
- ▨ NEW WALLS
- ⋯ EXISTING WALLS TO BE REMOVED

WALL LEGEND

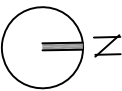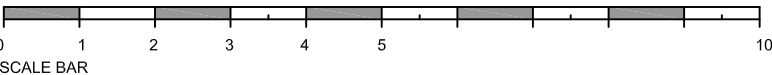


BOUNDARY LINE

BOUNDARY LINE

BOUNDARY LINE

BOUNDARY LINE

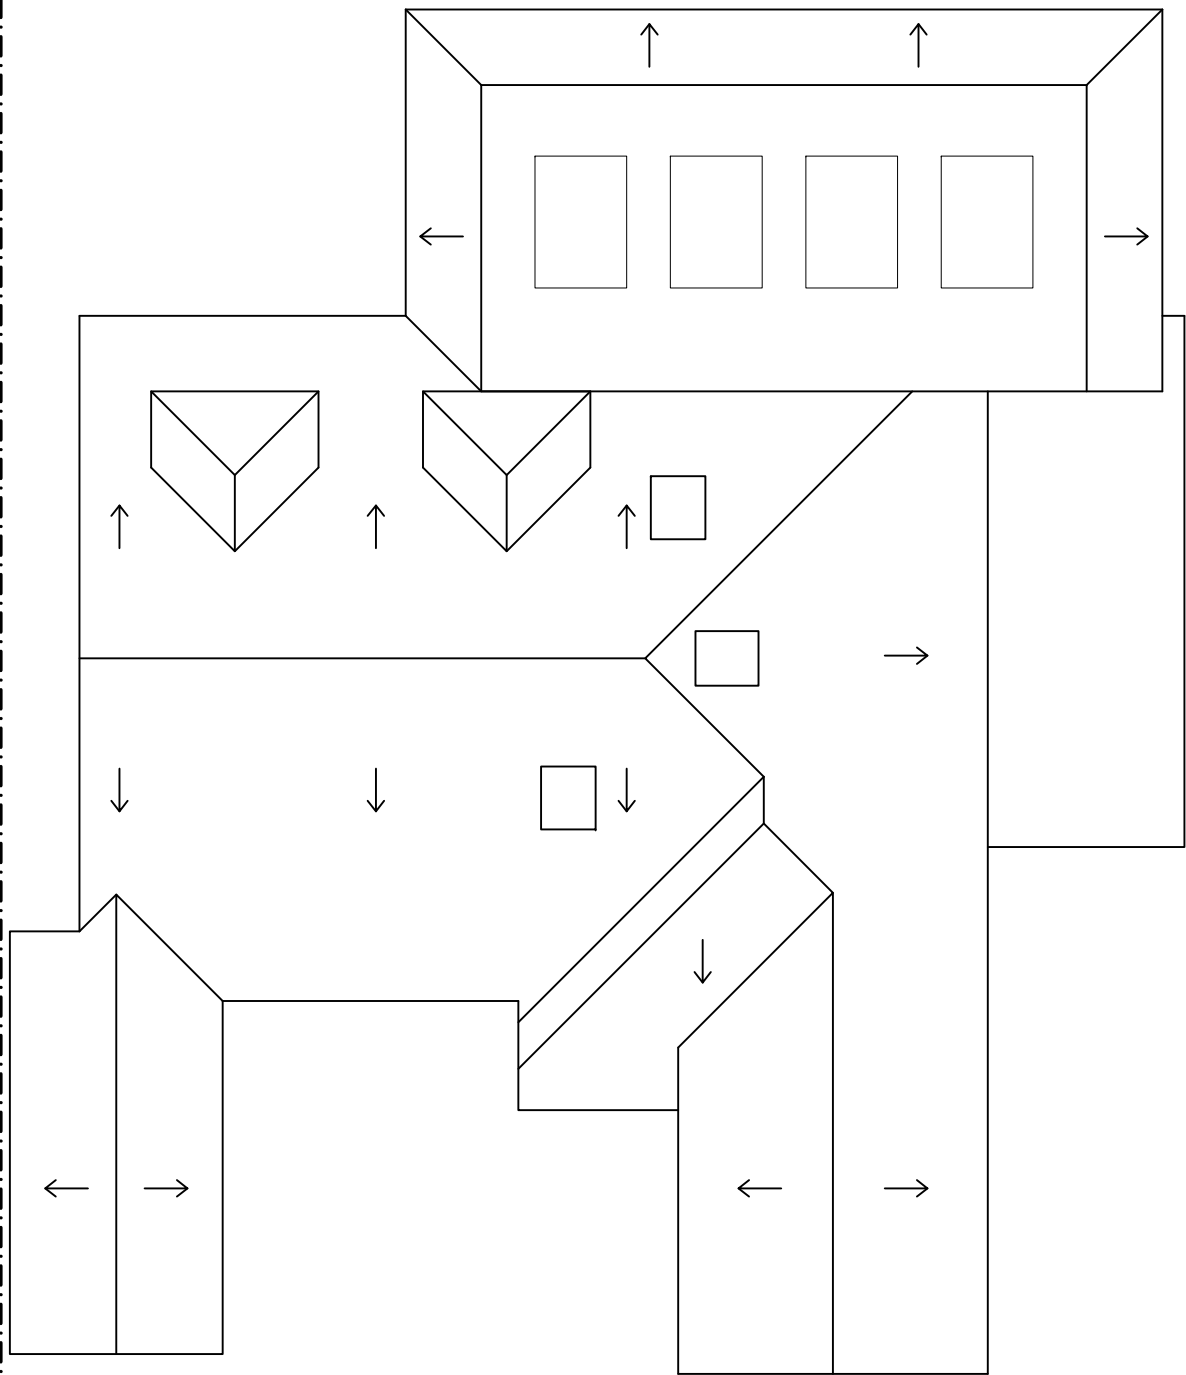

EXISTING ROOF PLAN



PLANNING APPLICATION

Project.

78 Cromwell Road
Worcester Park KT4 7JR

Title.

Existing 1st Floor & Roof Plans

Scale: 1:100 @ A3

Date: May 2021

Drawing No:


78CR-101

BOUNDARY LINE

BOUNDARY LINE

BOUNDARY LINE


BOUNDARY LINE

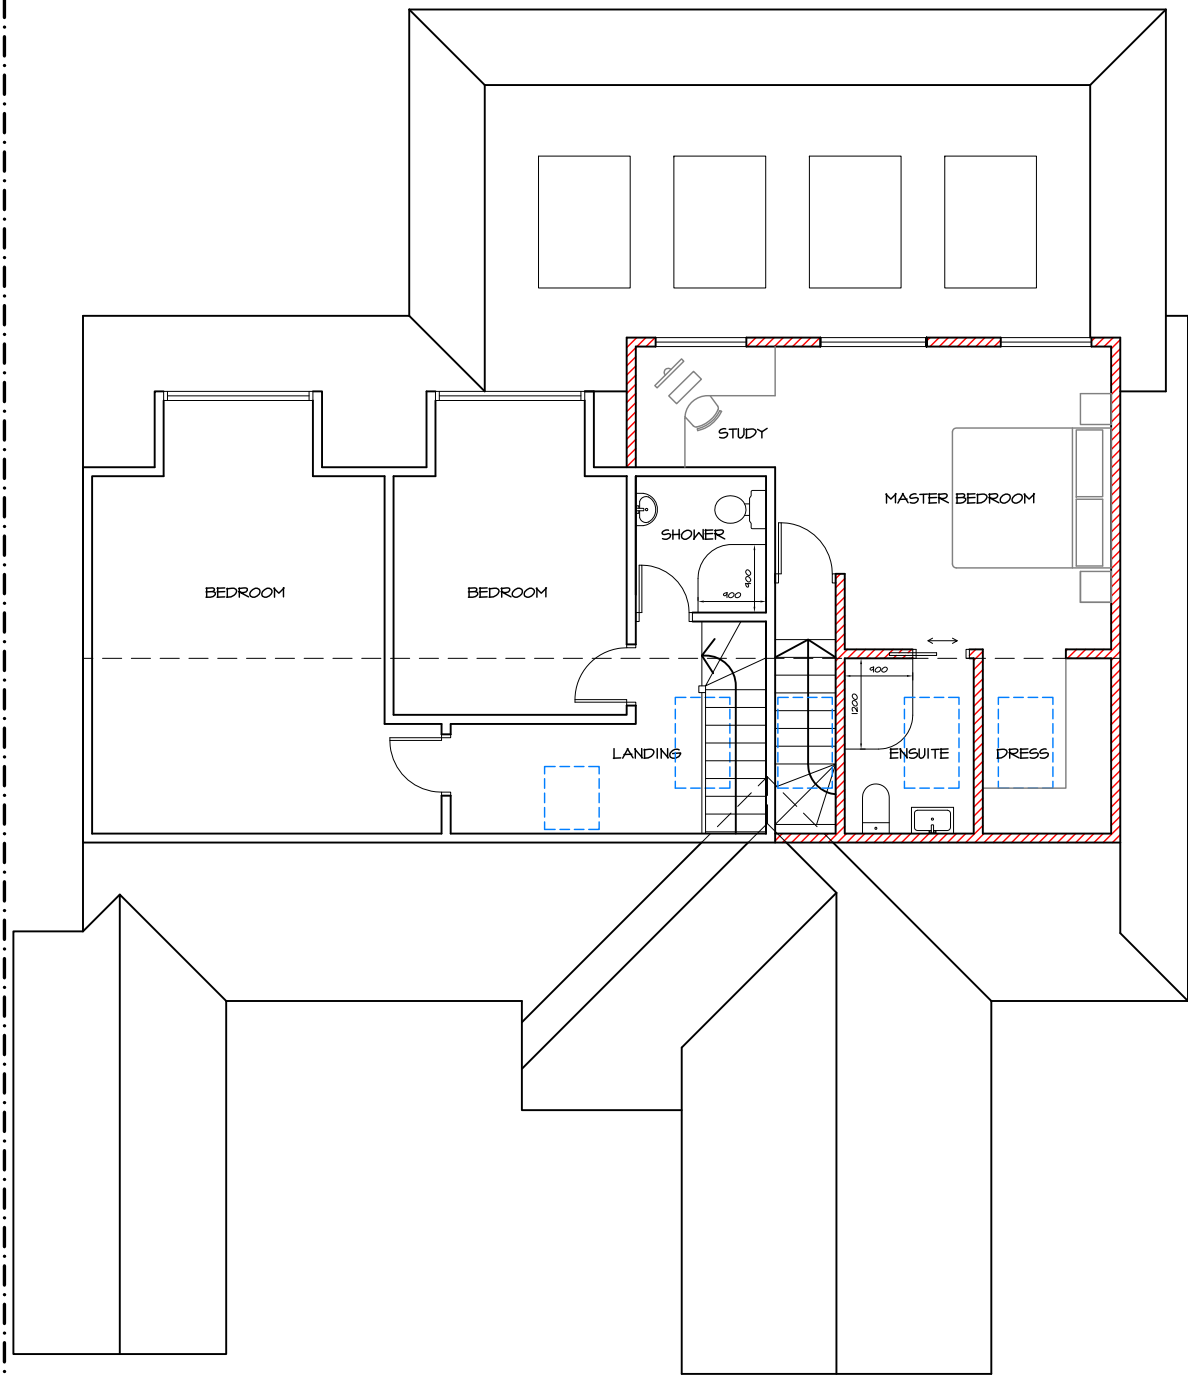

PROPOSED FIRST FLOOR

- EXISTING WALLS
- NEW WALLS
- EXISTING WALLS TO BE REMOVED

WALL LEGEND

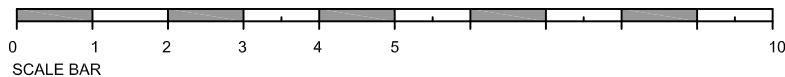


BOUNDARY LINE

BOUNDARY LINE

BOUNDARY LINE

BOUNDARY LINE

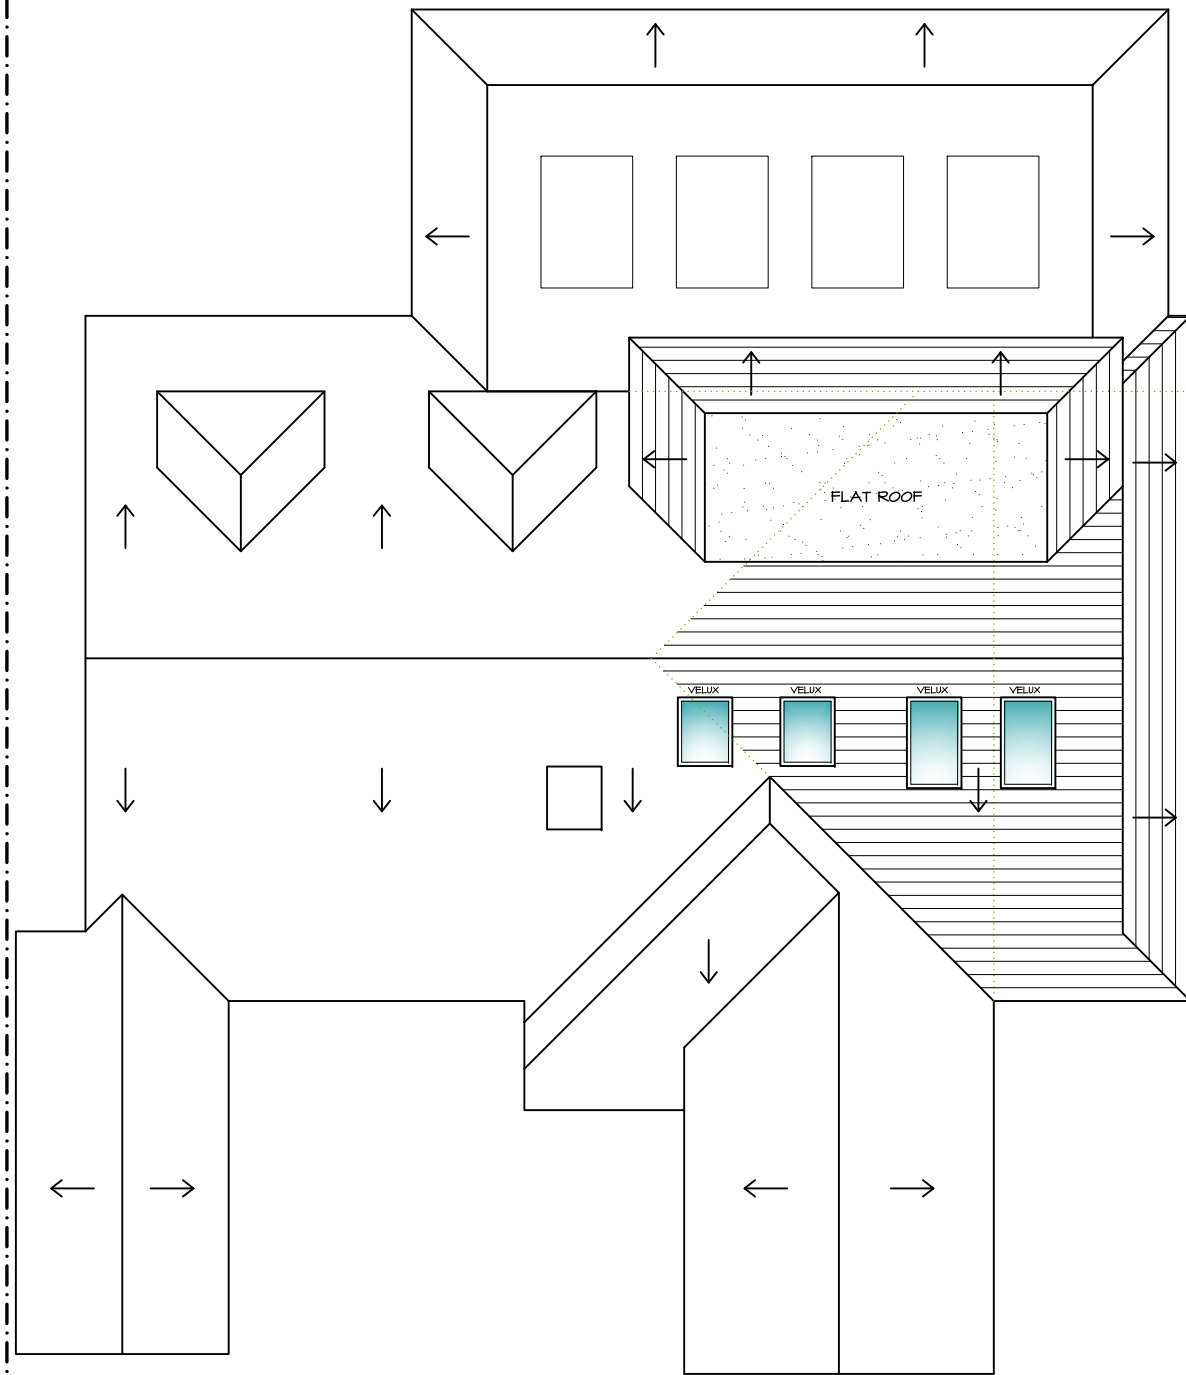

PROPOSED ROOF PLAN

PLANNING APPLICATION

Project.

78 Cromwell Road
Worcester Park KT4 7JR

Title.


Proposed 1st Floor & Roof Plans

Scale: 1:100 @ A3


Date: May 2021

Drawing No:

78CR-102

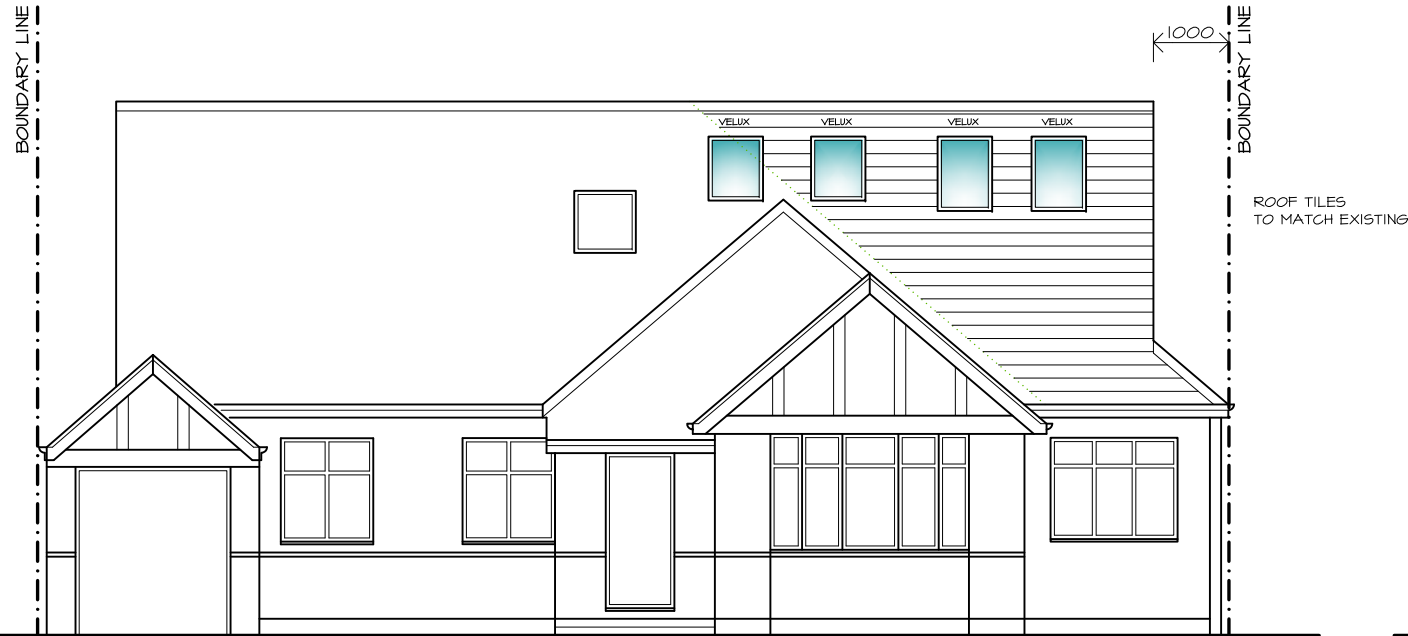


PROPOSED FRONT ELEVATION

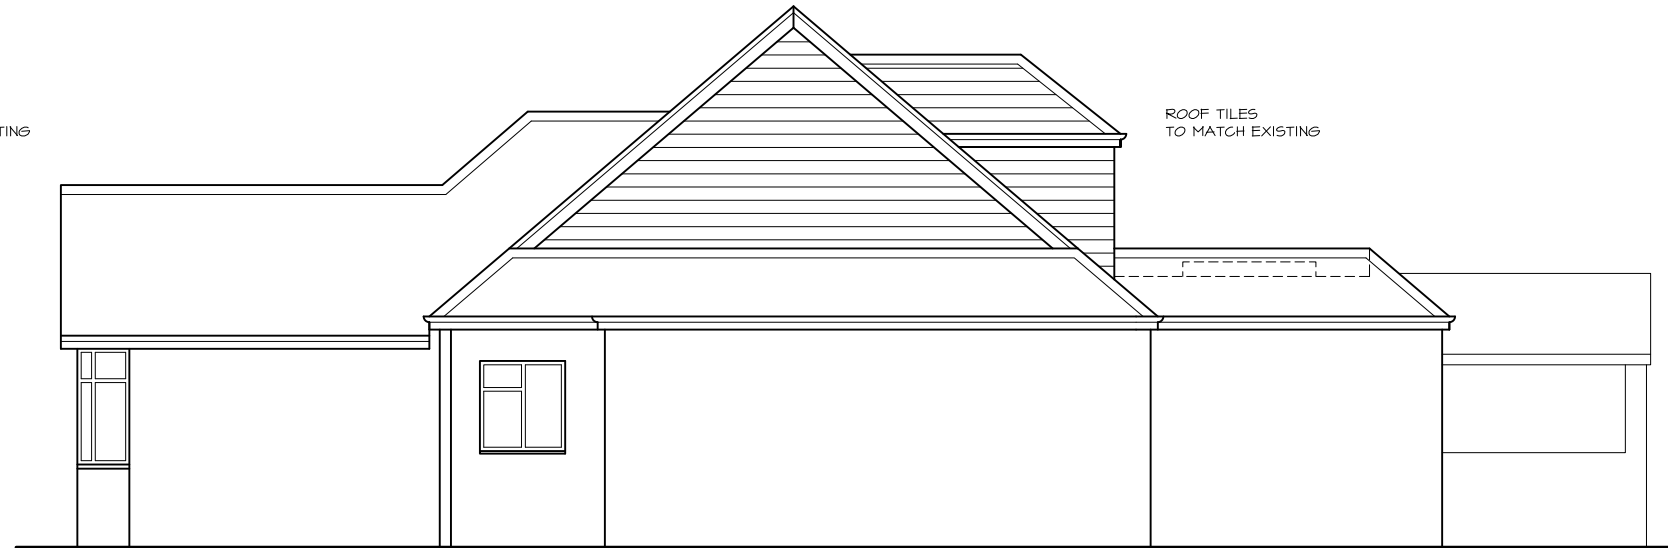

PROPOSED SIDE ELEVATION



EXISTING FRONT ELEVATION

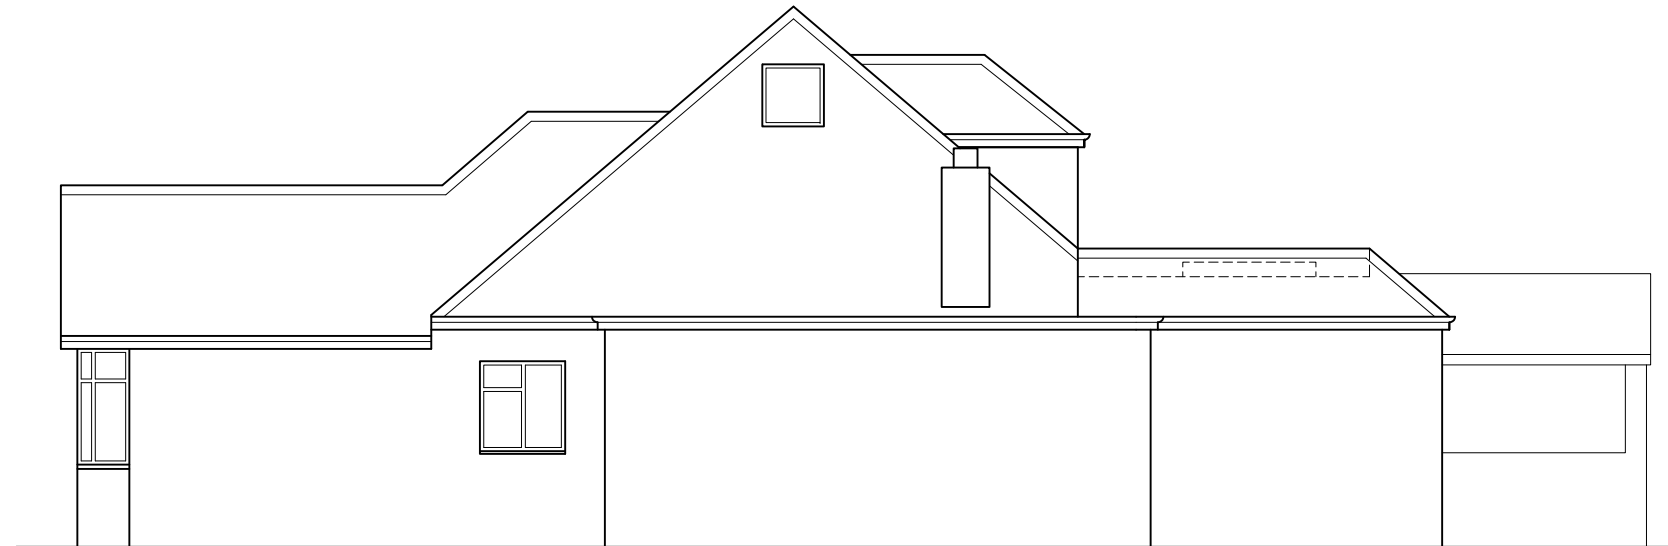

EXISTING SIDE ELEVATION

PLANNING APPLICATION

Project. _____

78 Cromwell Road
Worcester Park KT4 7JR

Title. _____

Existing & Proposed
Front & Side Elevations

Scale: 1:100 @ A3


Date: May 2021

Drawing No: _____

78CR-103




PROPOSED REAR ELEVATION

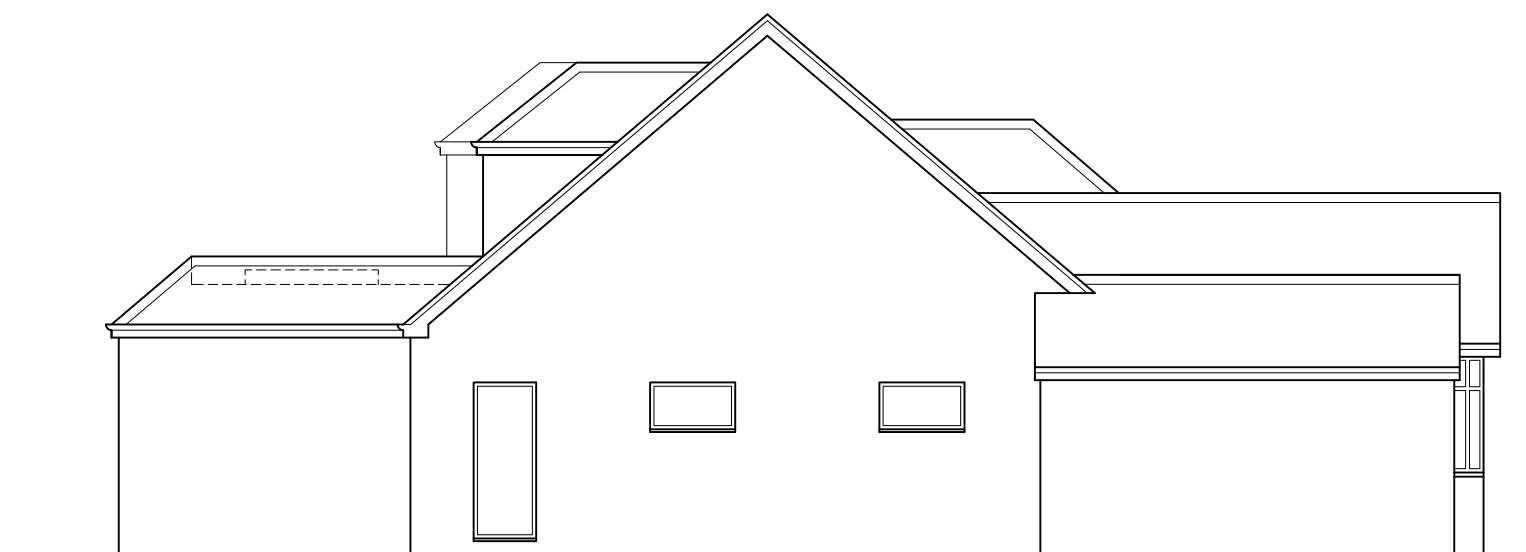

PROPOSED SIDE ELEVATION



EXISTING REAR ELEVATION

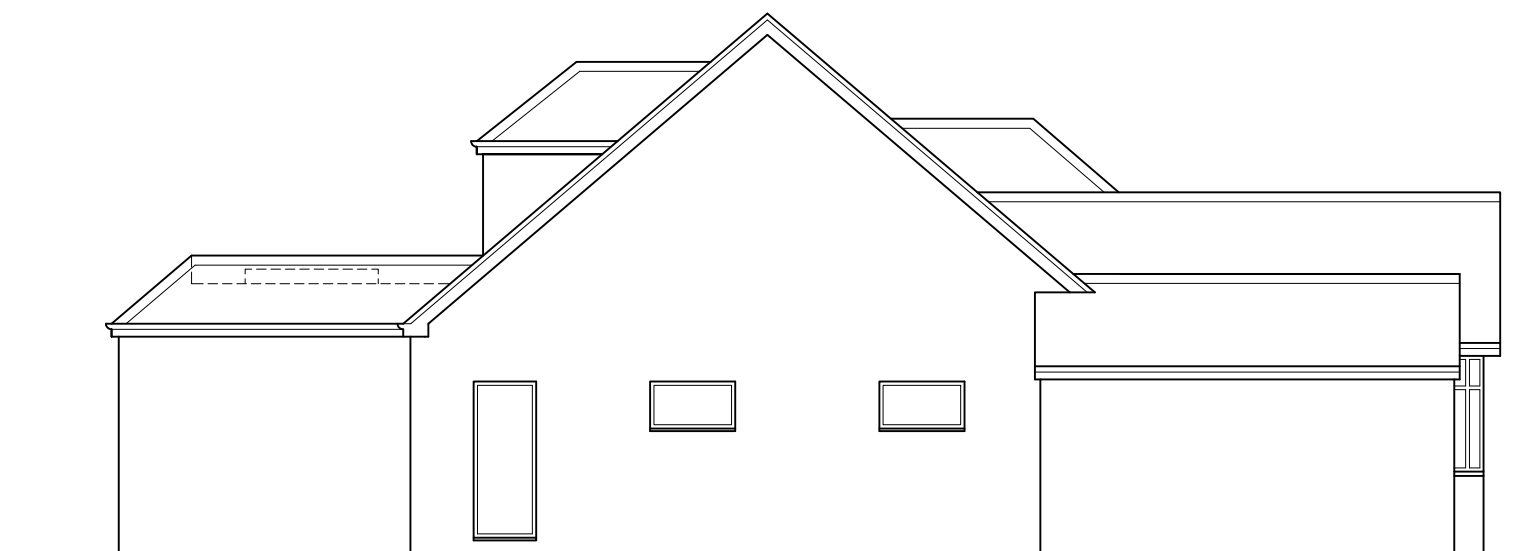

EXISTING SIDE ELEVATION

PLANNING APPLICATION

Project.

78 Cromwell Road
Worcester Park KT4 7JR

Title.

Existing & Proposed
Rear & Side Elevations

Scale: 1:100 @ A3

Date: May 2021

Drawing No:

78CR-104