

Scale 1:100



Homes need a woman's touch.

Dawn Hare
HNC Building

36 Balderstone Road
Freckleton
Preston PR4 1YL

Tel: 01772 462763
Mobile: 07960 119040
Email: Dawn.Hare64@gmail.com

CLIENT

Ms S McGregor

PROJECT

Frontage parking and possible ramp to entrance at Adalena House residential Home 186 Reads Ave Blackpool FY1 4JD

DRAWING DESCRIPTION
Existing plan and Elevations

SCALE
1:100


DATE DRAWN
18th March 2021

REVISION

2021-1583-01

Copyright © DMH Architectural Services 2019


This drawing is to be read in conjunction with all other related drawings and documents. The Contractor is to check and verify all dimensions on site prior to ordering materials or commencement of the construction works. The designer should be contacted immediately if assumptions used in the design and drawing preparations differ to that found on site. No drawing files will be made available to the customer or any third party. The design is restricted to the site it is intended for only.

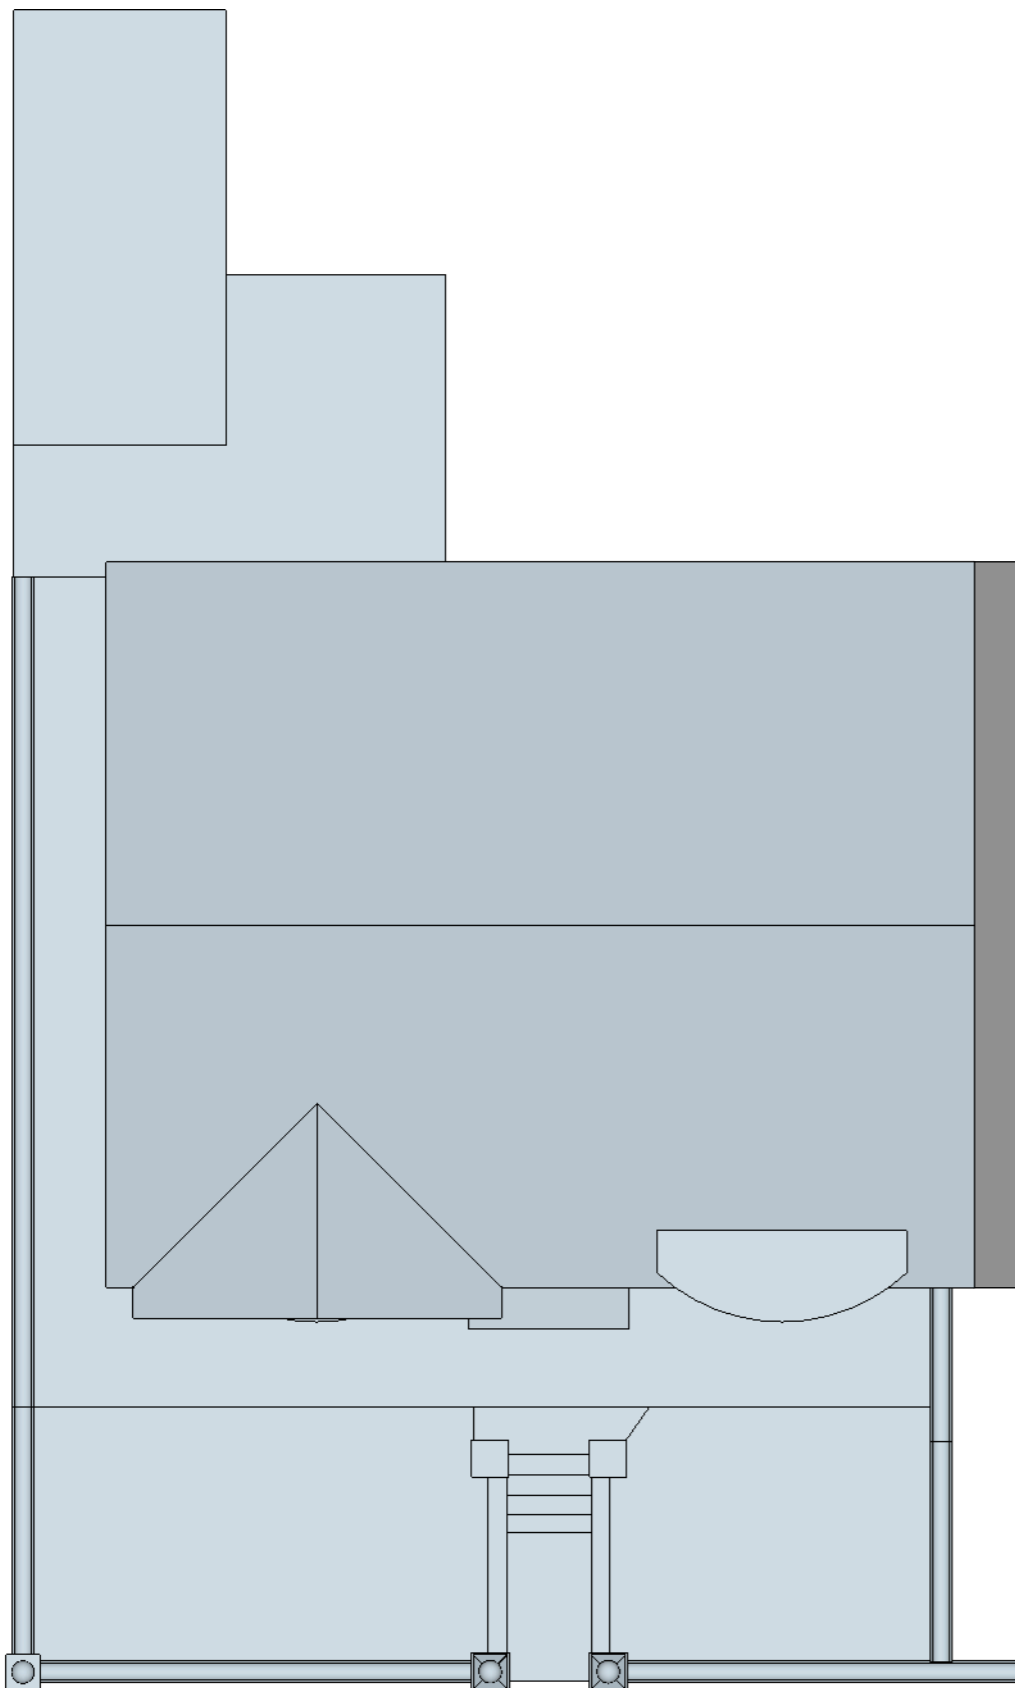

Roof Plan



Front Elevation

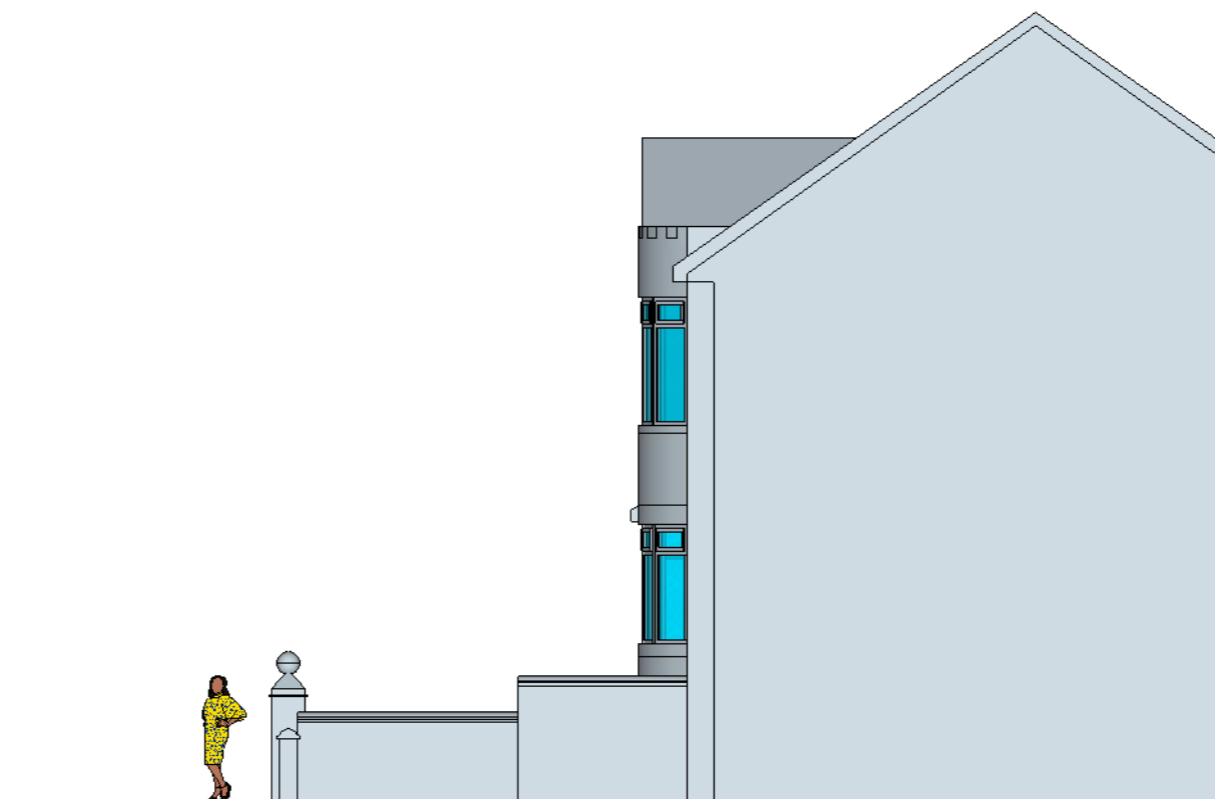

Side Elevation