
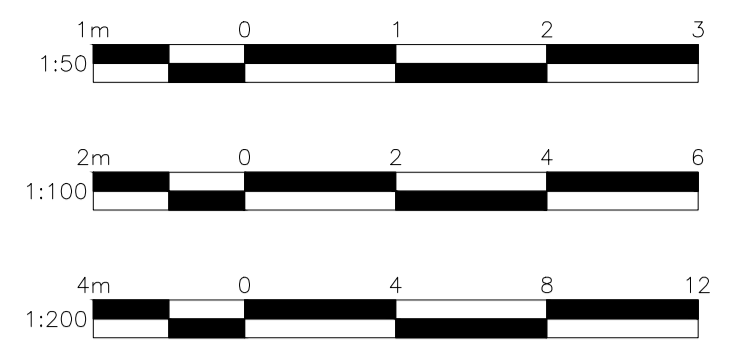


Install new Amazon lockers on new concrete plinth and new bollards.

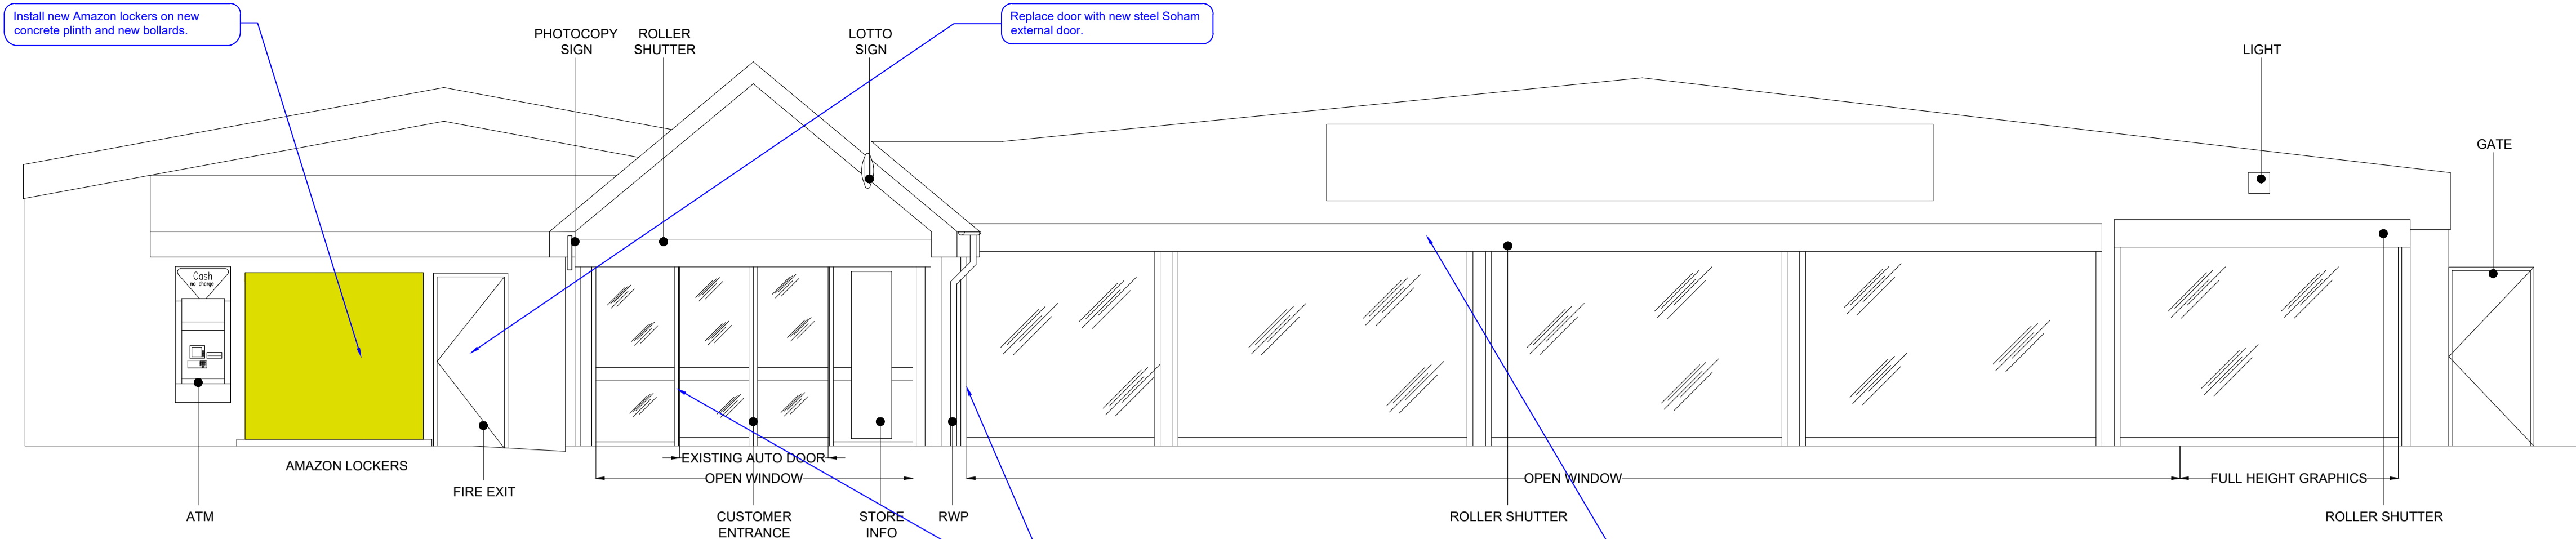

2 PROPOSED SHOP FRONT ELEVATION A-A
1:50


Replace door with new steel Soham external door.

Redecorate all shop front window frames and doors in Traffic Grey RAL 7043.

Redecorate all shutter boxes and guides in Traffic Grey RAL 7043.

3 no. new AC units installed on level base. See CBES drawing CR3 for plant spec.


1 no. new Gas Cooler installed on level base with new key clamp rails. See CBES drawing CR3 for plant spec.

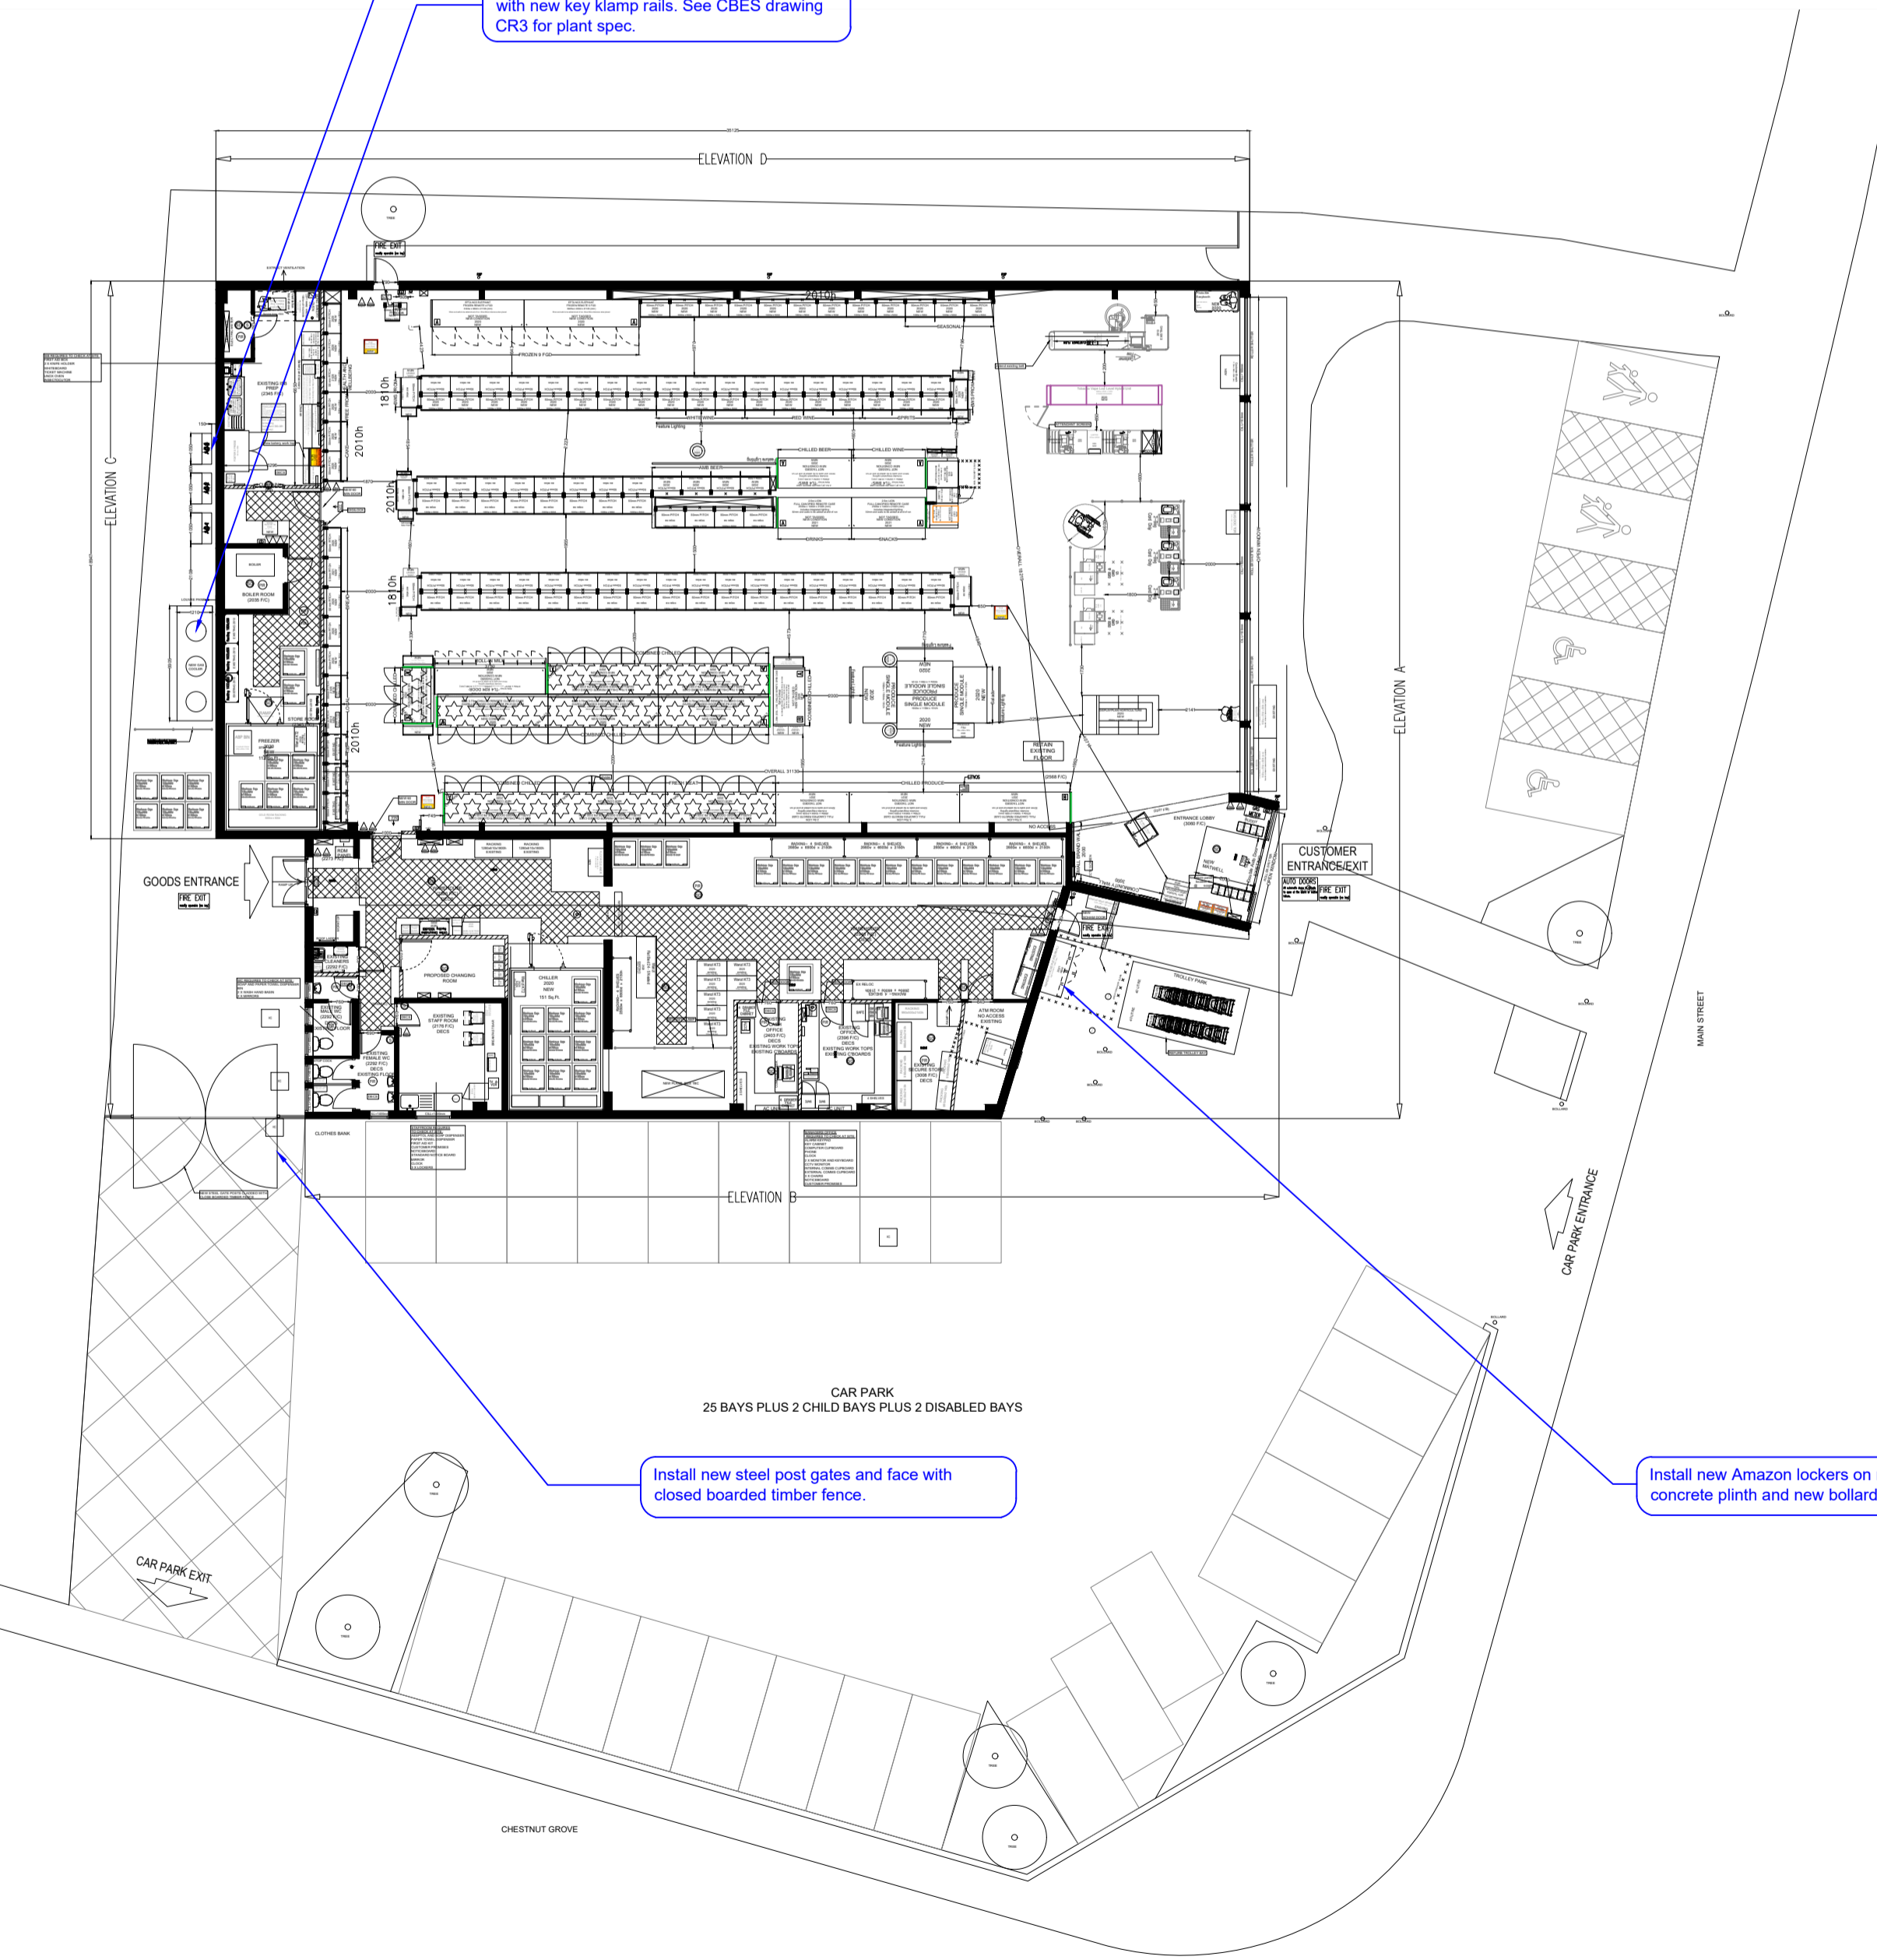

Install new steel post gates and face with closed boarded timber fence.

Install new Amazon lockers on new concrete plinth and new bollards.

1 PROPOSED GROUND FLOOR PLAN
1:200

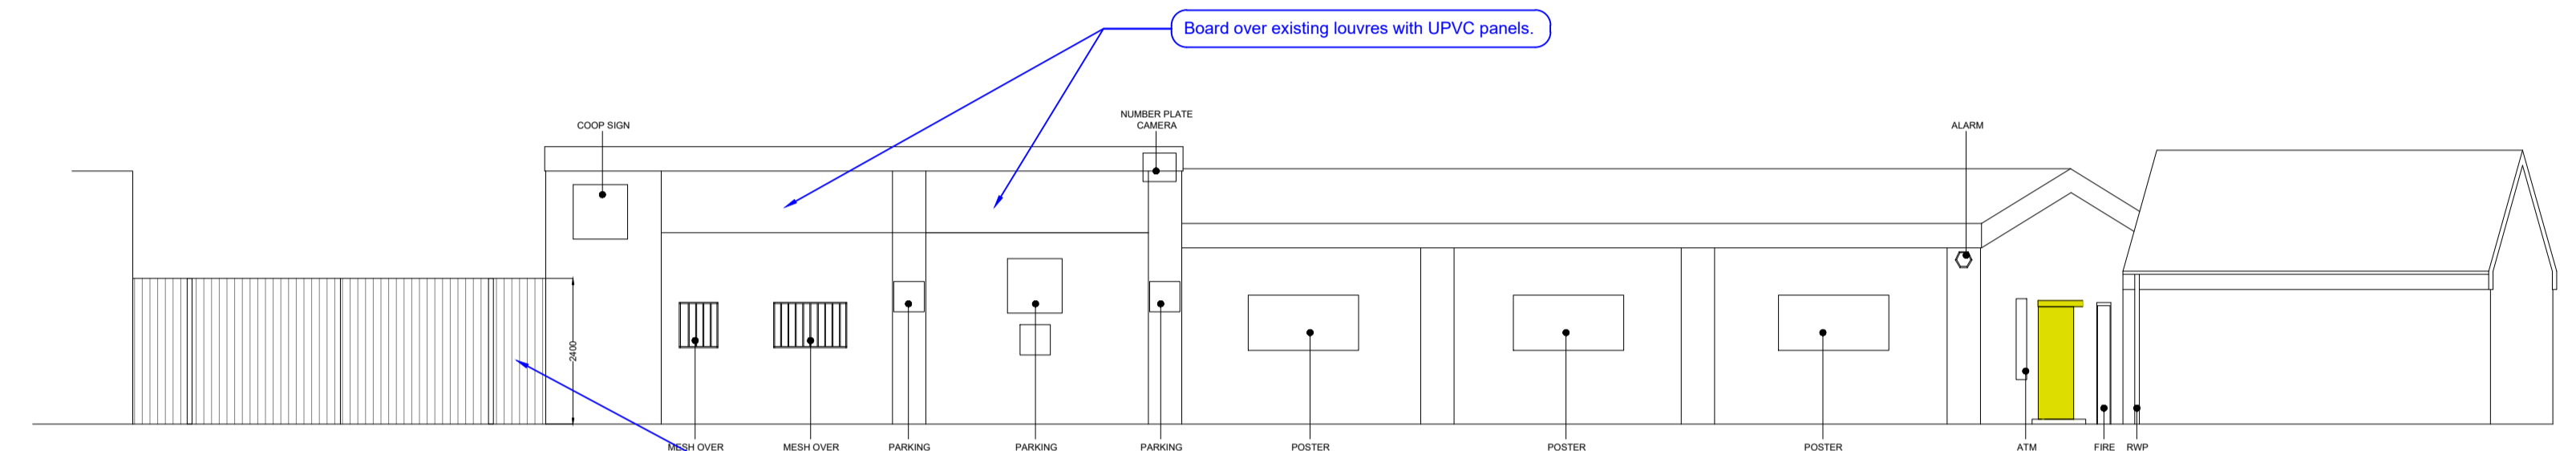


Board over existing louvers with UPVC panels.

3 PROPOSED SIDE ELEVATION B-B
1:100

Install new steel post gates and face with closed boarded timber fence.

3 no. new AC units installed on level base. See CBES drawing CR3 for plant spec.

Replace all timber fascias at high level to entire store with new UPVC panels.

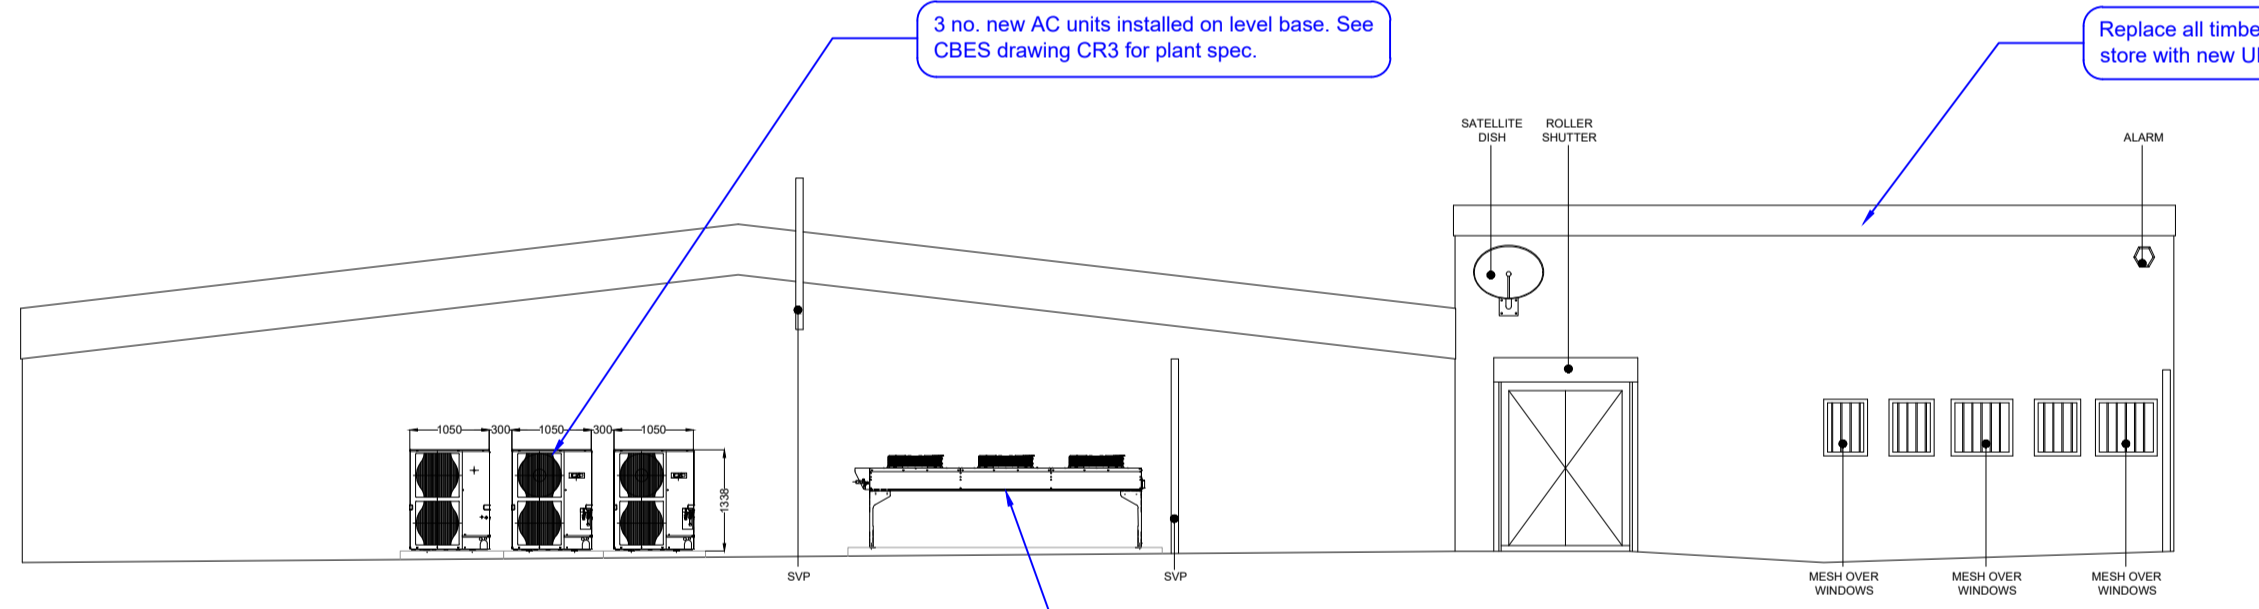


4 PROPOSED FRONT ELEVATION C-C
1:100


1 no. new Gas Cooler installed on level base. See CBES drawing CR3 for plant spec.

Replace all timber fascias at high level to entire store with new UPVC panels.

Replace door with new steel Soham external door.

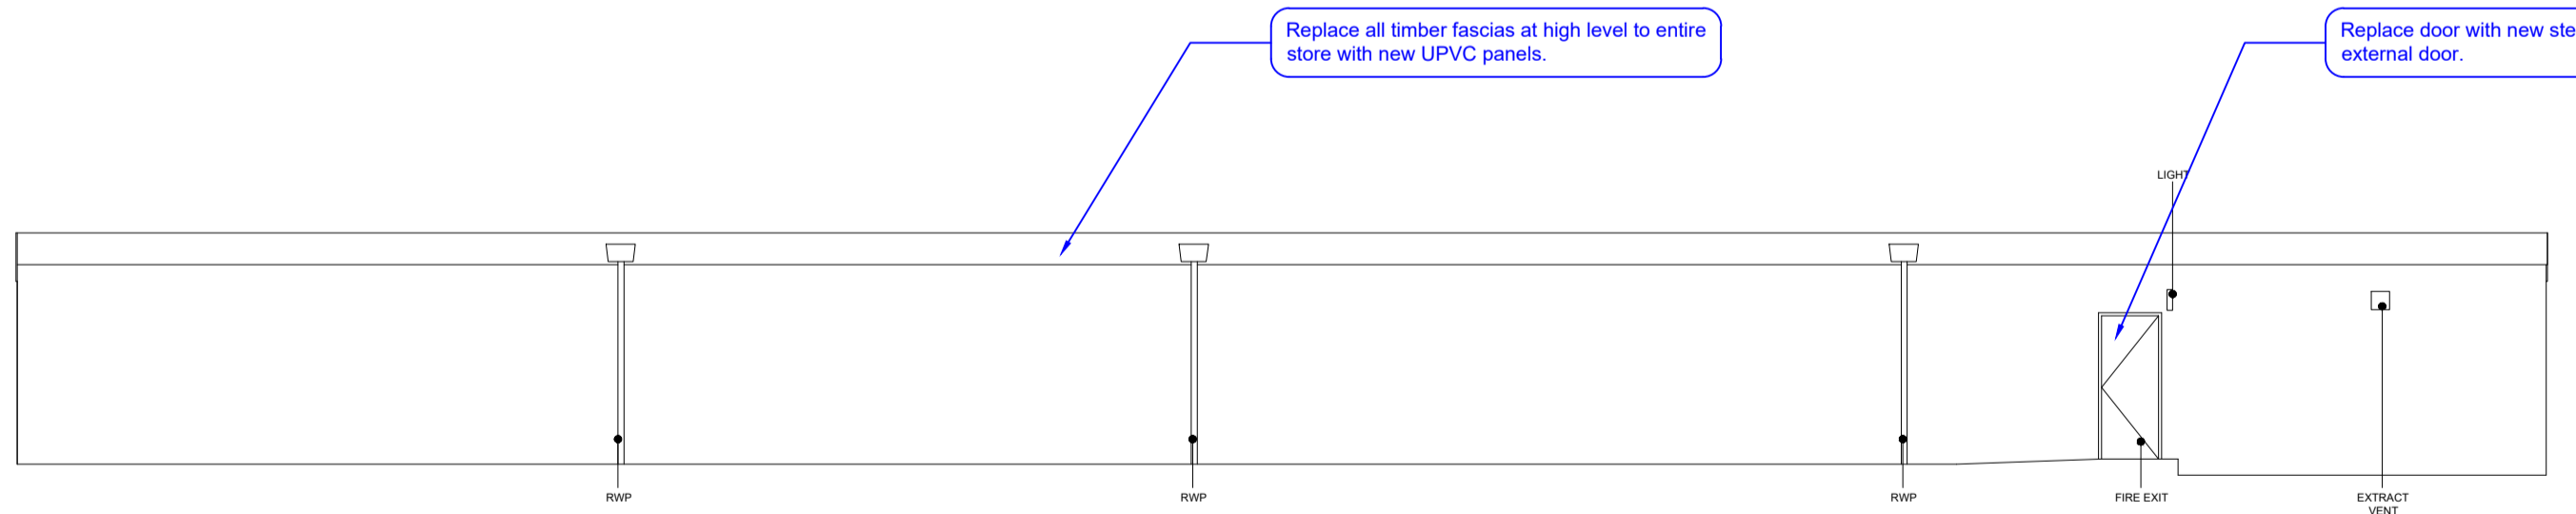


5 PROPOSED REAR ELEVATION D-D
1:100

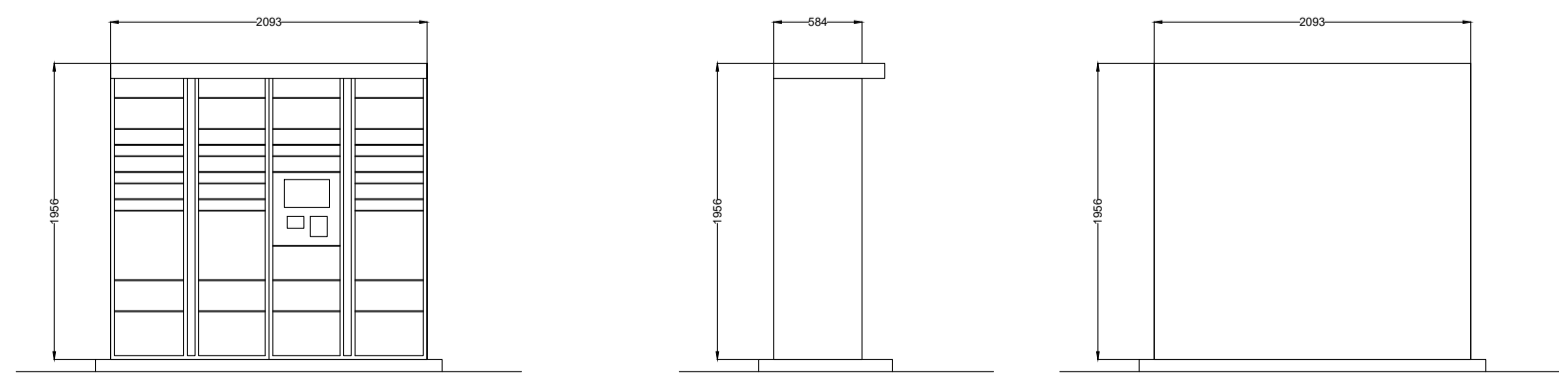

6 PROPOSED AMAZON LOCKERS
1:50

REV	DATE	DESCRIPTION	DR	CHK

PLANNING ISSUE

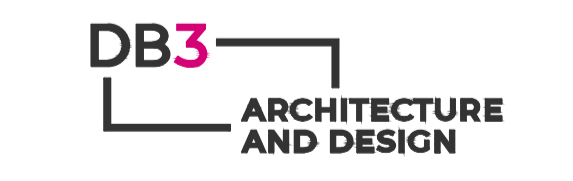

LEEDS
The Coach House, Monk Fryston Hall, Monk Fryston, LS25 5DU.
T: 01977 681 001 www.darntonb3.com

CLIENT
The Cooperative Group

PROJECT
Burton Joyce

TITLE
Proposed Plan and Elevations

CREATION DATE	SCALE @ A1	DEN	CHK	STATUS
04.05.21	150 / 1100 / 1200	SN	SN	P

SHEET NO.	REVISION
14548 - DB3 - 801 - 00 - DR - A - 20011	-

© COPYRIGHT: ALL RIGHTS RESERVED.
THIS DRAWING MUST BE USED IN CONNECTION WITH ALL OTHER RELEVANT DRAWINGS AND INFORMATION.
ANY DISCREPANCIES MUST BE REPORTED TO DARNTON B3 IMMEDIATELY.
THIS DRAWING IS INFORMATION ONLY AND NOT BE USED FOR CONSTRUCTION UNLESS EXPRESSLY NOTED FOR.
DO NOT SCALE FROM THIS DRAWING. WORK ONLY TO THE PRINTED DIMENSIONS.