
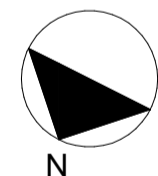


Gross External Area:
Existing ground floor (excluding garage) = 46.87 sqm

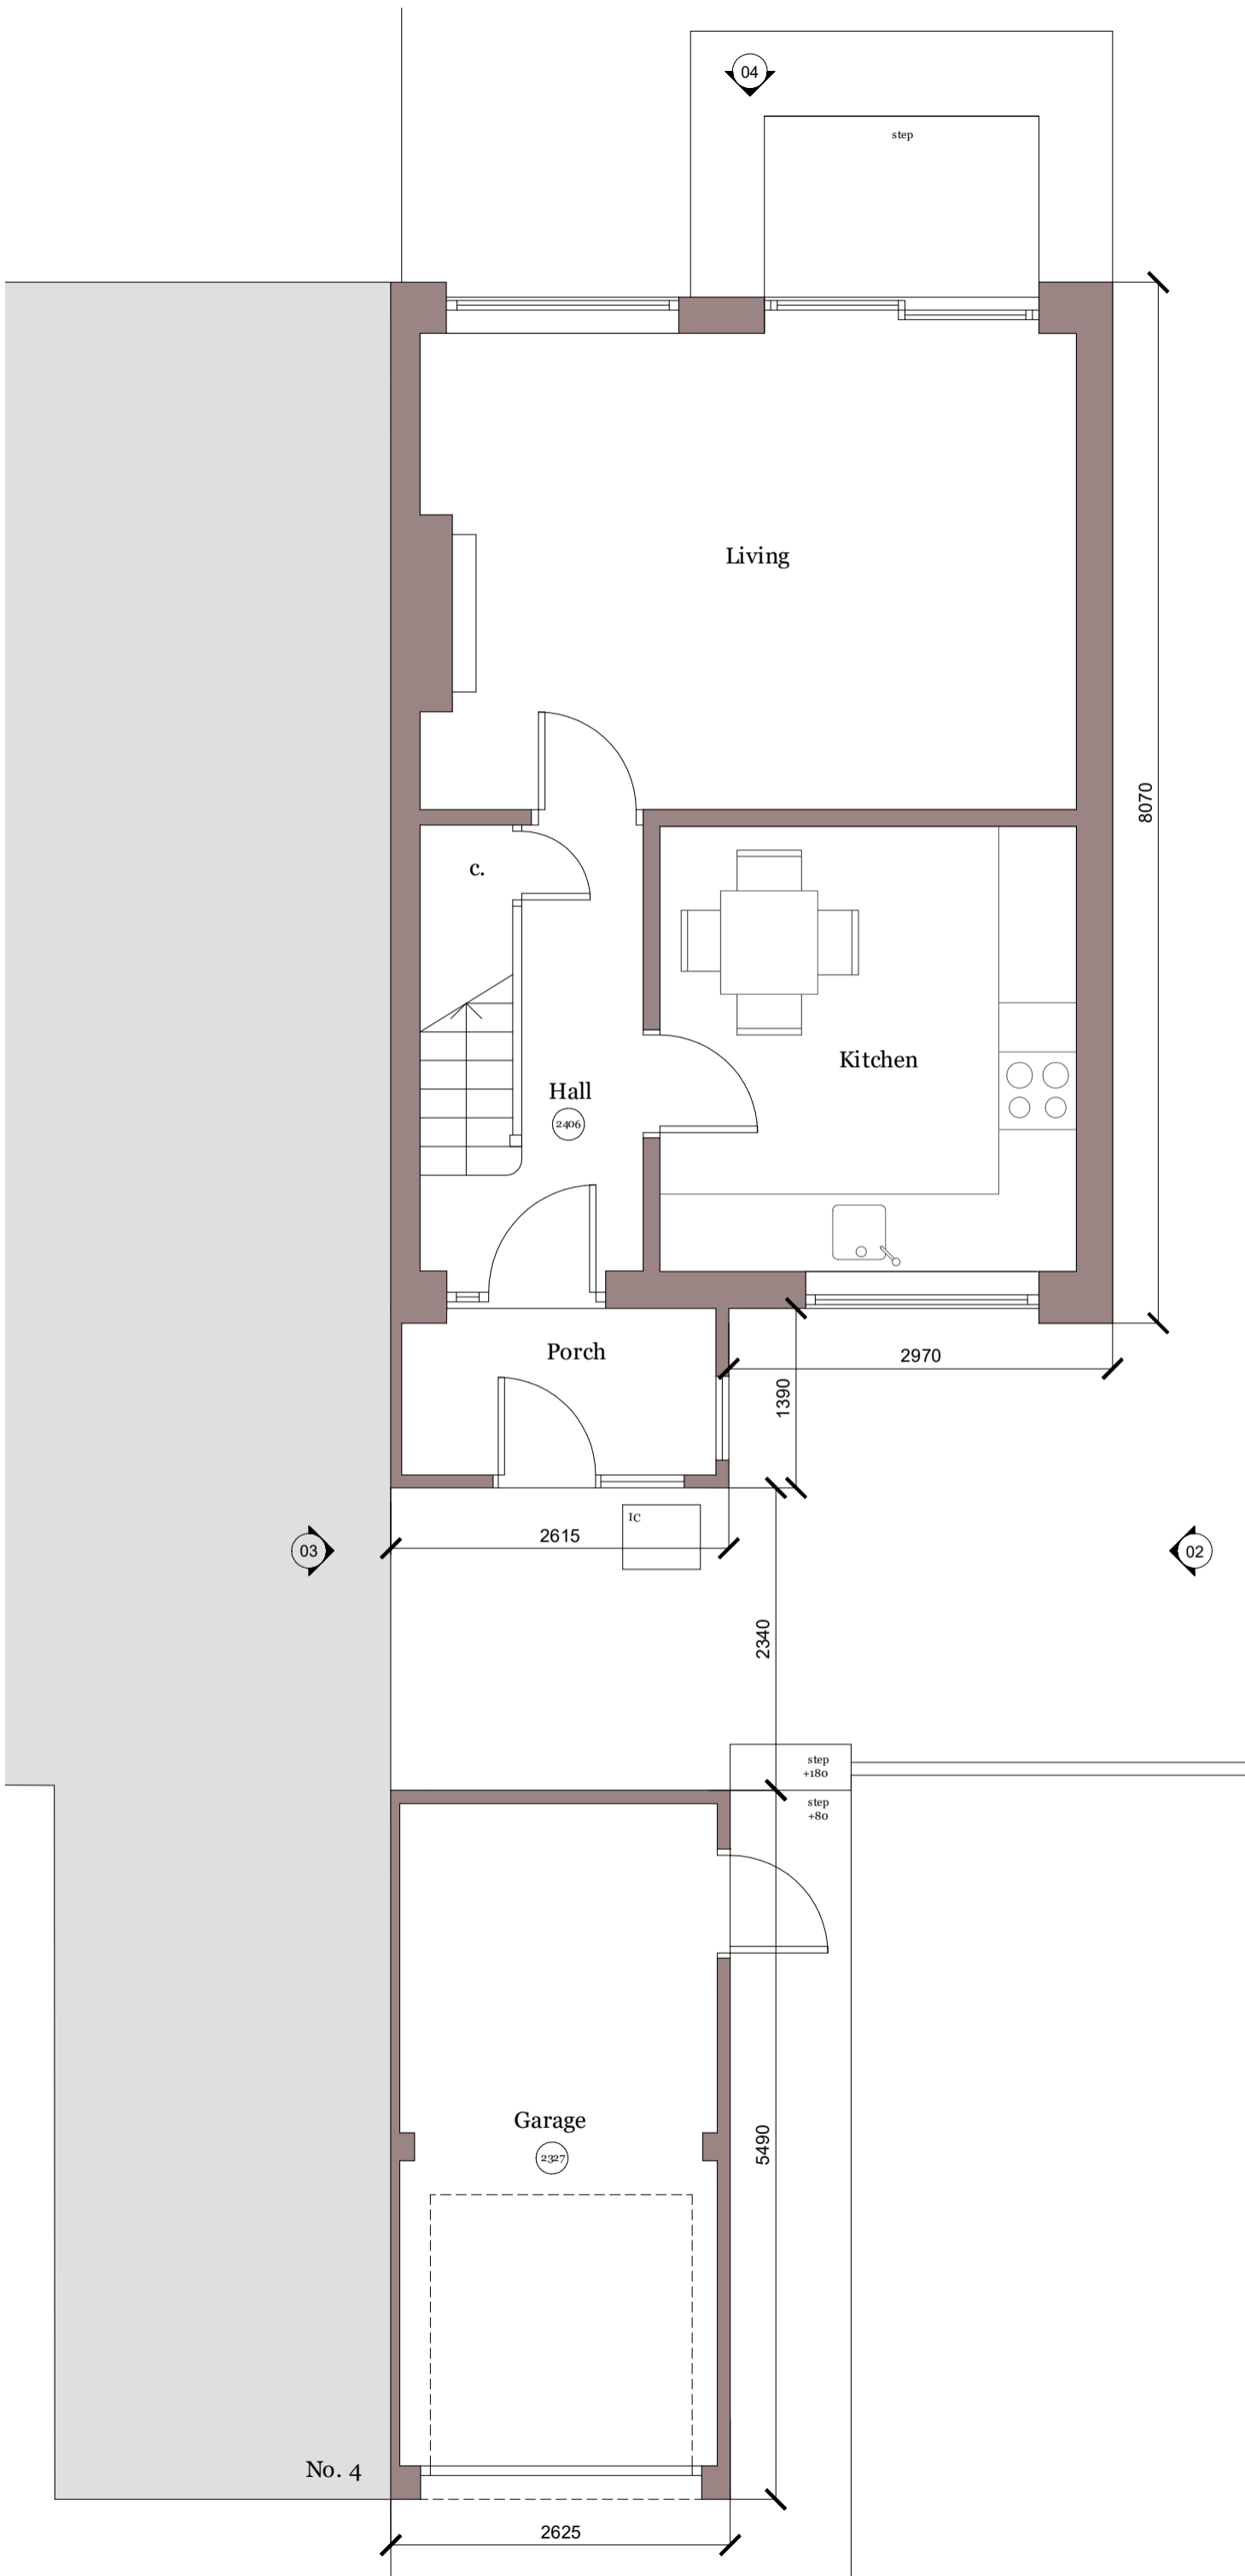

0m 1m 2m
Scale 1:50

Rev description date by

Project

3 Alder Close
Alton, GU34 2AQ

Scale Date Drawn
1:50@A3 30/04/21 MH

Drawing Title

Existing Ground Floor Plan

Status

Planning

Drawing No.
21380 - P003

Rev
-



MJH Architects, 4 Rockwood, Alton, Hants, GU342LD
T:01420 544501 www.mjharchitects.co.uk

Notes
This drawing is © copyright of MJH Architects.
This drawing is to be used in conjunction with all consultant's drawings, details and specification.
All dimensions to be checked on site prior to commencement of building work.
Do not scale from the drawing.
Any discrepancies to be reported to the architect prior to implementation.