



NOTES:
DO NOT SCALE FROM THIS DRAWING. ALL LEVELS, ANGLES AND DIMENSIONS TO BE CHECKED ON SITE PRIOR TO COMMENCEMENT OF WORKS.

THIS DRAWING IS TO BE READ IN CONJUNCTION WITH ALL RELEVANT STRUCTURAL ENGINEERS AND MECHANICAL AND ELECTRICAL ENGINEERS DRAWINGS, DETAILS AND SPECIFICATIONS.


Revisions:
[Revision Text] [dd/mm/yy]

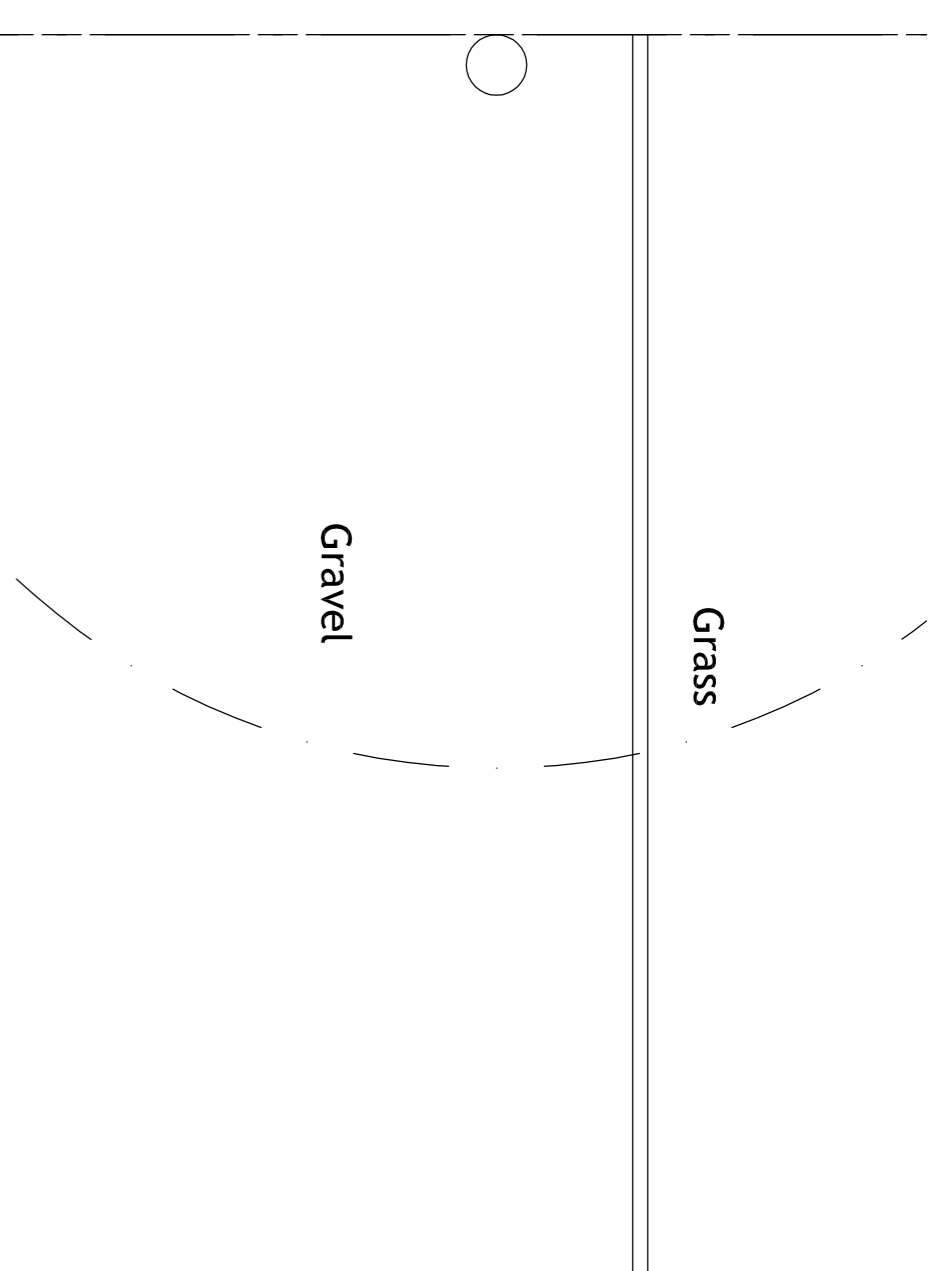


01 Existing Ground Floor Plan
Scale 1:50 @ A1

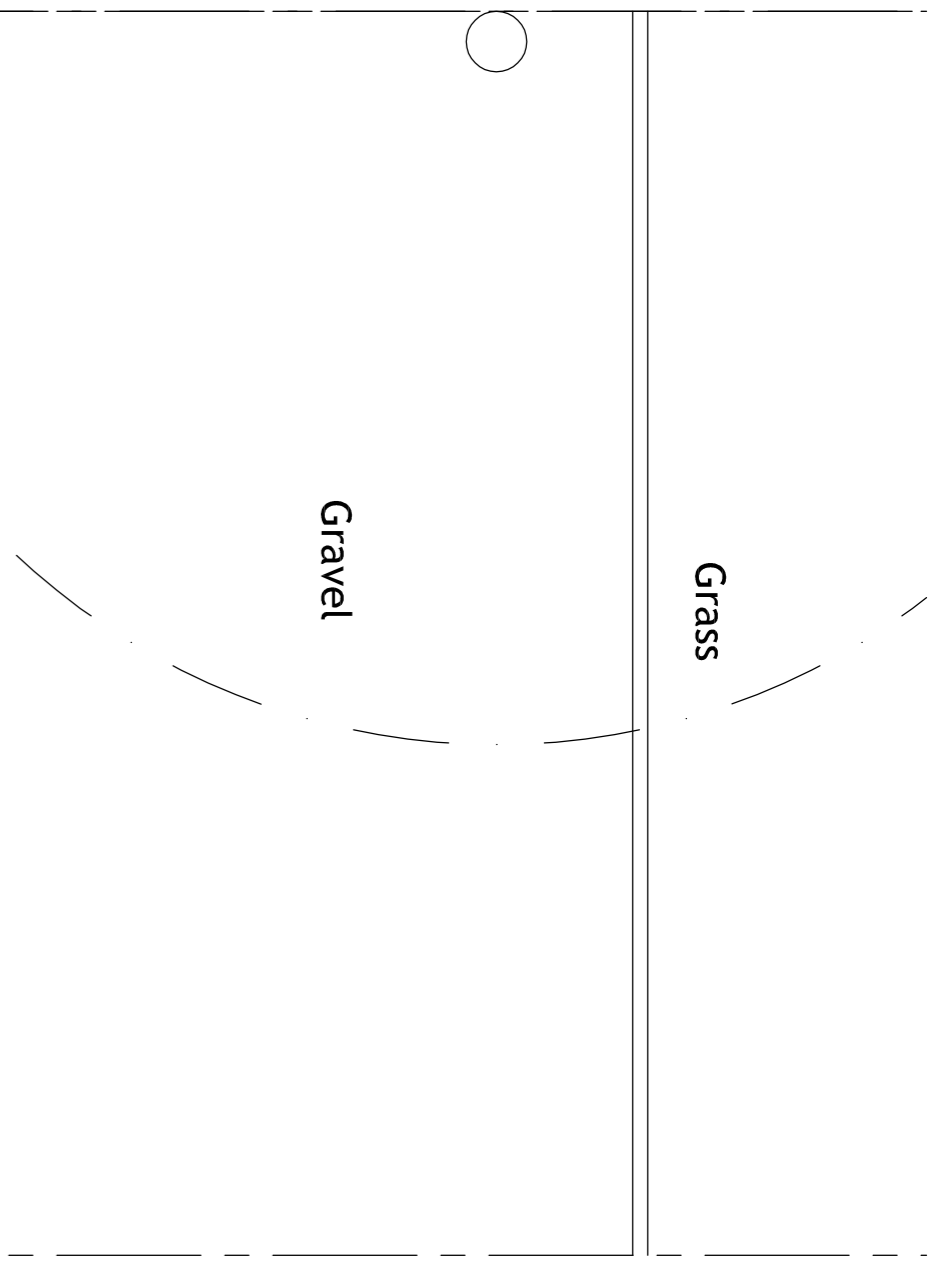


02 Existing Ground Floor Plan
Scale 1:50 @ A1

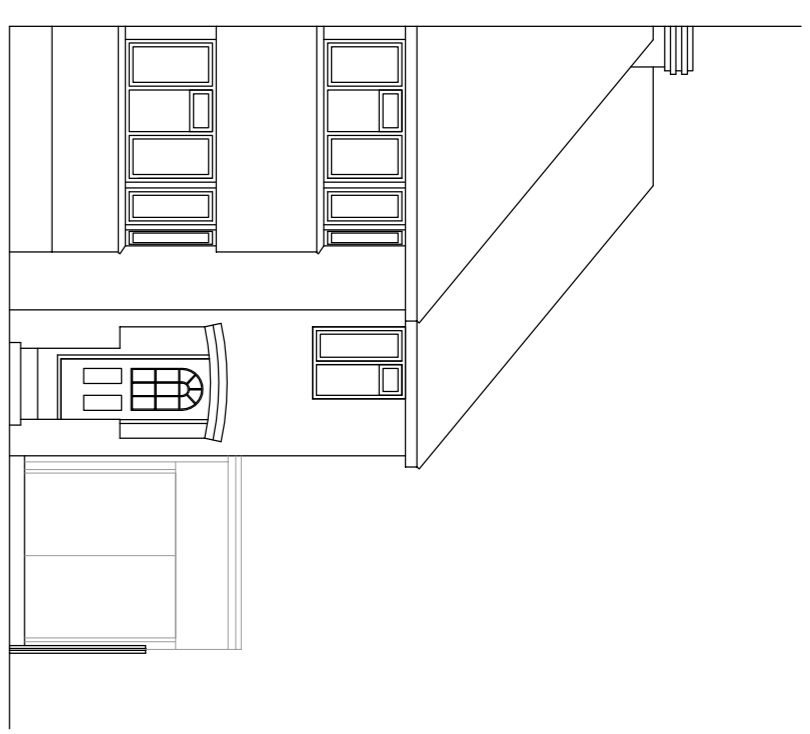


03 Front (South West) Elevation
Scale 1:100 @ A1

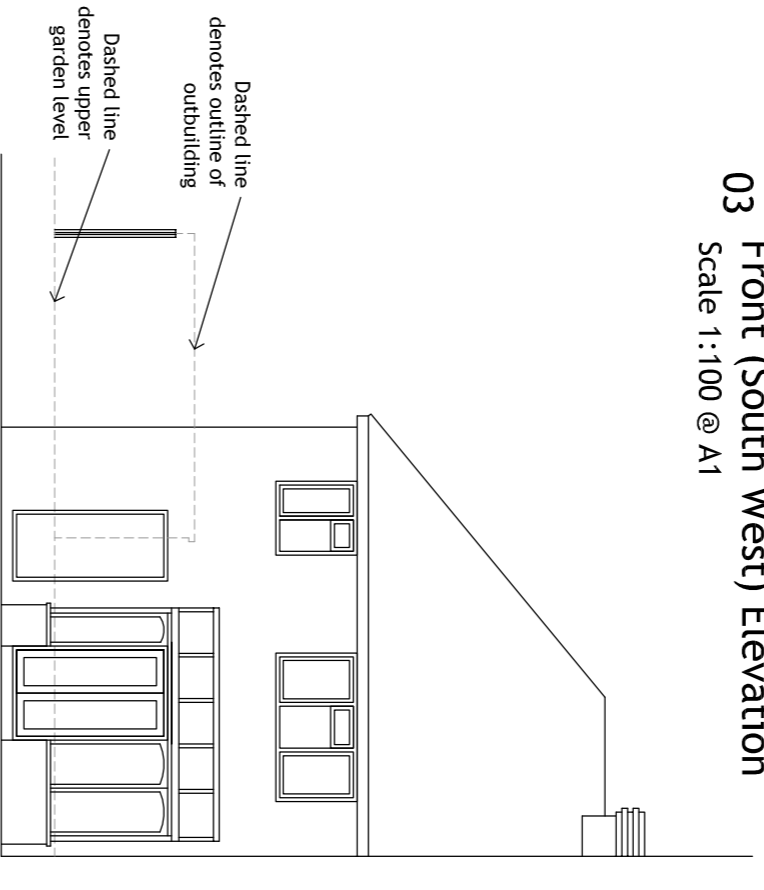


05 Rear (North East) Elevation
Scale 1:100 @ A1

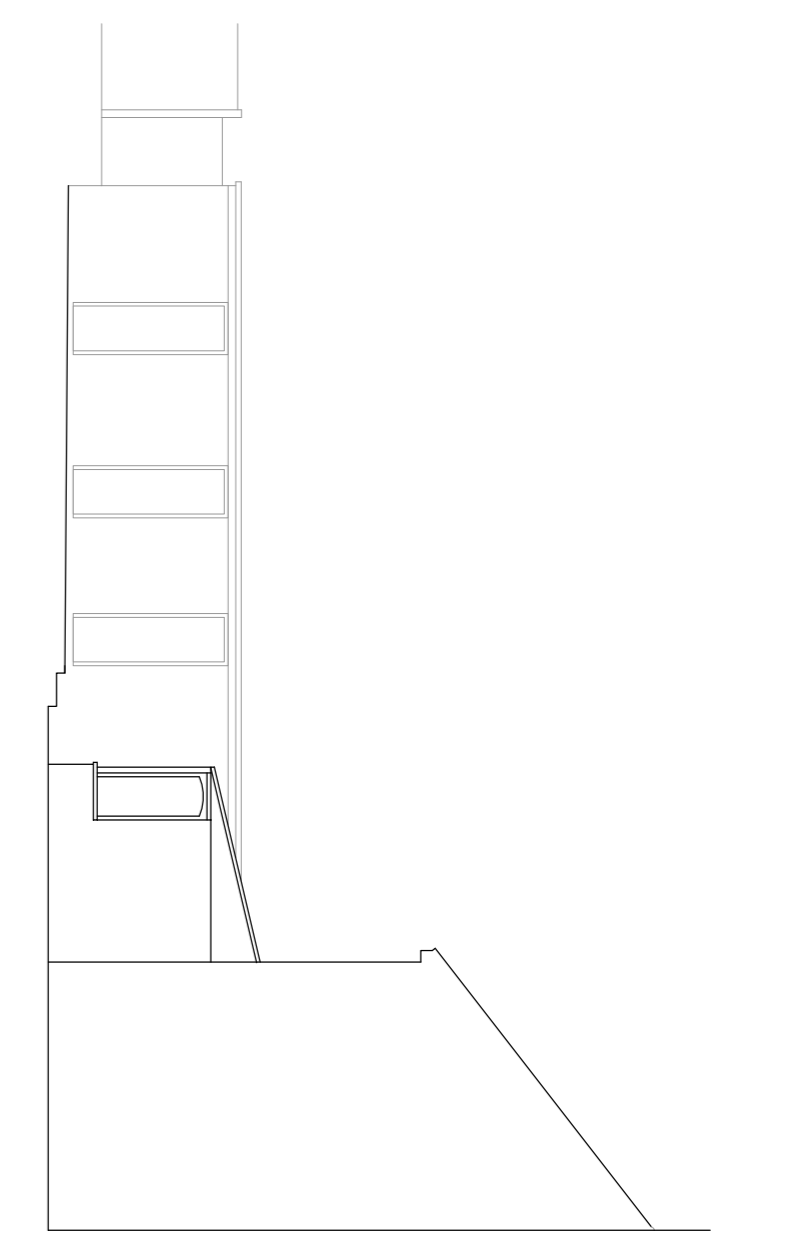


04 Side (North West) Elevation
Scale 1:100 @ A1

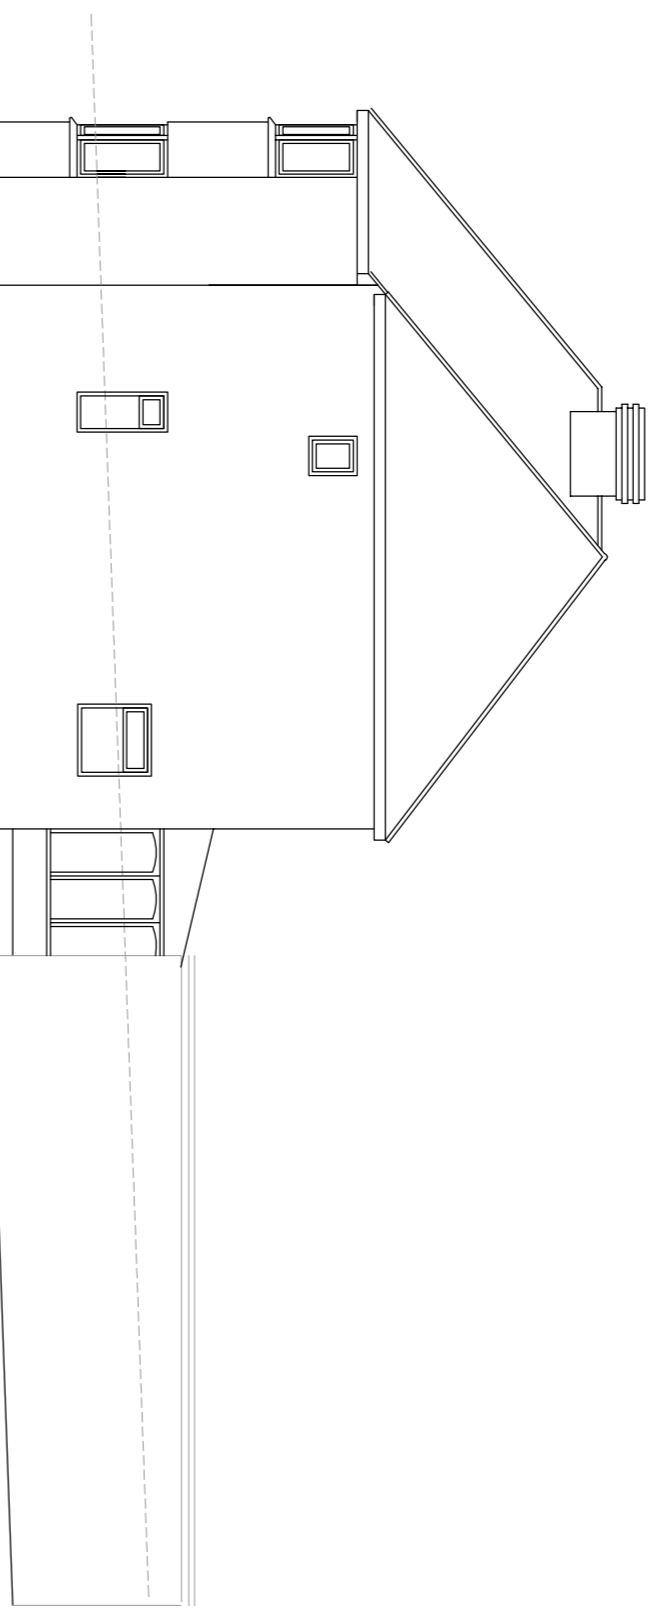

06 Side (South East) Elevation
Scale 1:100 @ A1

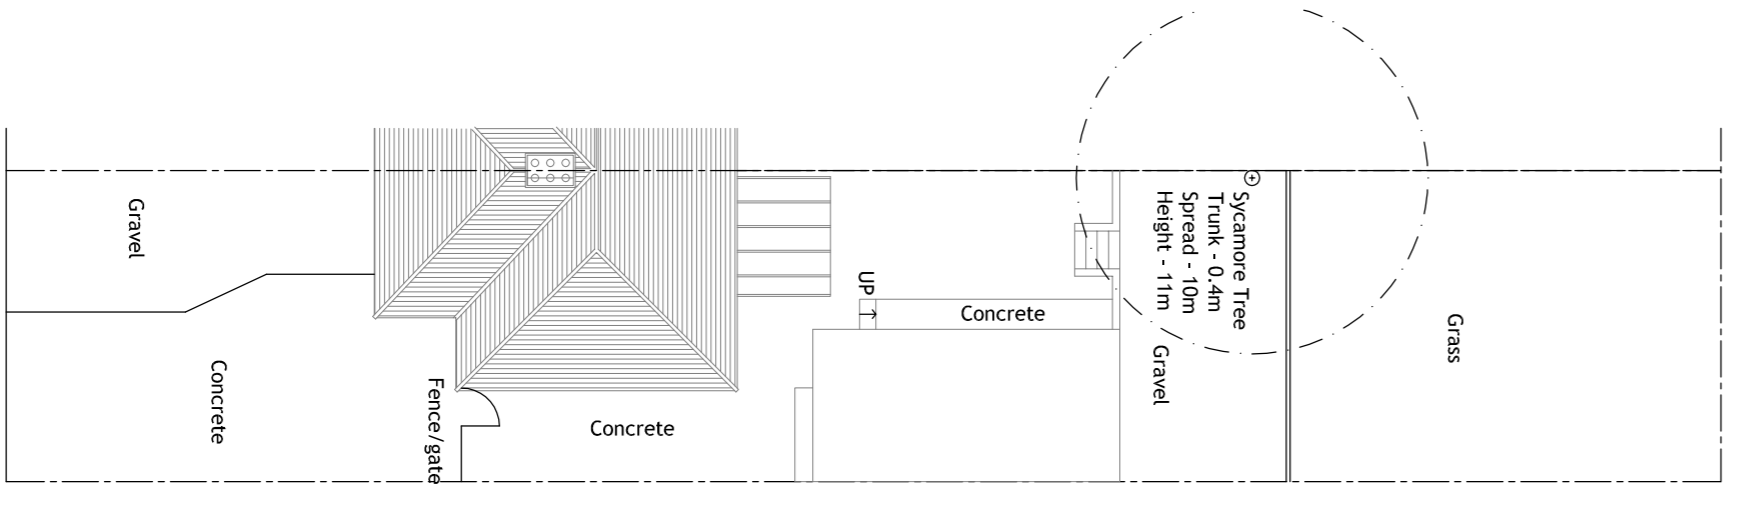

07 Existing Block/Roof Plan
Scale 1:200 @ A1

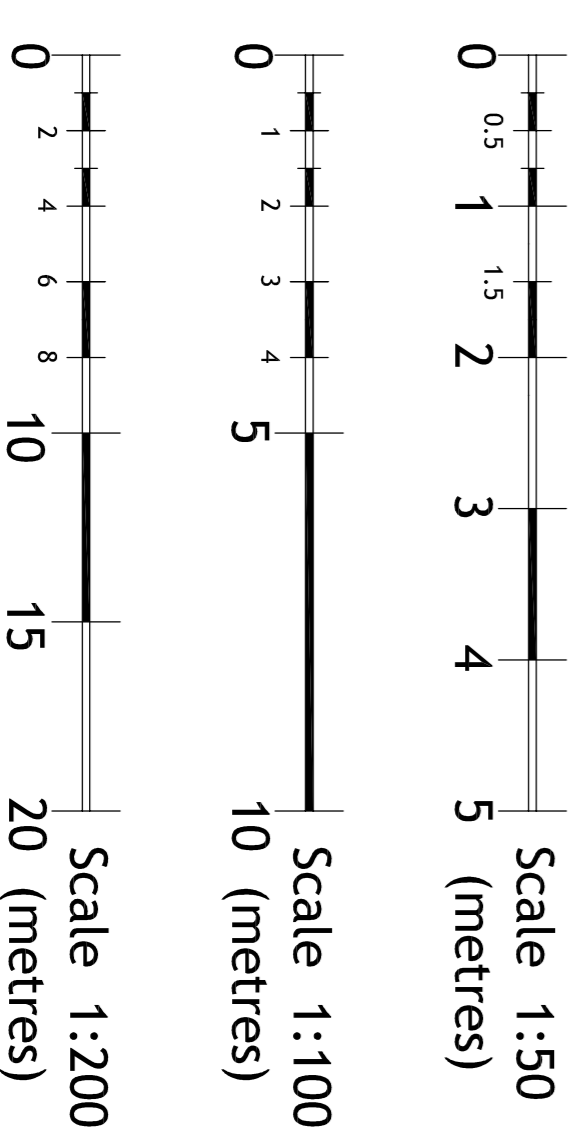

Status:
Planning Issue

Client:
108 Panfield Lane

Project:
108 Panfield Lane
Braintree
Essex
CM17 5RL

Proposed Side and Rear Extensions

Title:
Existing Plans and Elevations

Scale @A1: Date: Drawn: Checked:
As noted 07/04/20 AB AB

Drawing no.: Revision:
108 PAN_101