


Notes: 21/04/2021 16:28:28
 Drawings are based on survey data and may not accurately represent what is physically present.
 Do not scale from this drawing. All dimensions are to be verified on site before proceeding with the work.
 All dimensions are in millimeters unless noted otherwise.
 Purcell shall be notified in writing of any discrepancies.


Key Plan
 not to scale

NOTE

- Materials**
- 1 Roof - Westmoreland slate
 - 2 Brick wall/arch/pier etc, colour, bond and lime mortar pointing to match existing brickwork of the hall's Lewis Wyatt wing
 - 3 Gate - Wrought iron gates (design to be confirmed)
 - 4 Door - Six panelled hardwood raised and fielded door
 - 5 Window - Painted hardwood timber sash
 - 6 Fencing - Metal estate rail fencing
 - 7 Sandstone (window surround/plinth/banding/coping/blocking course/chimney etc)
 - 8 Rainwater goods - Cast iron
 - 9 External light - Cast iron
 - 10 Datestone (detail to be confirmed)

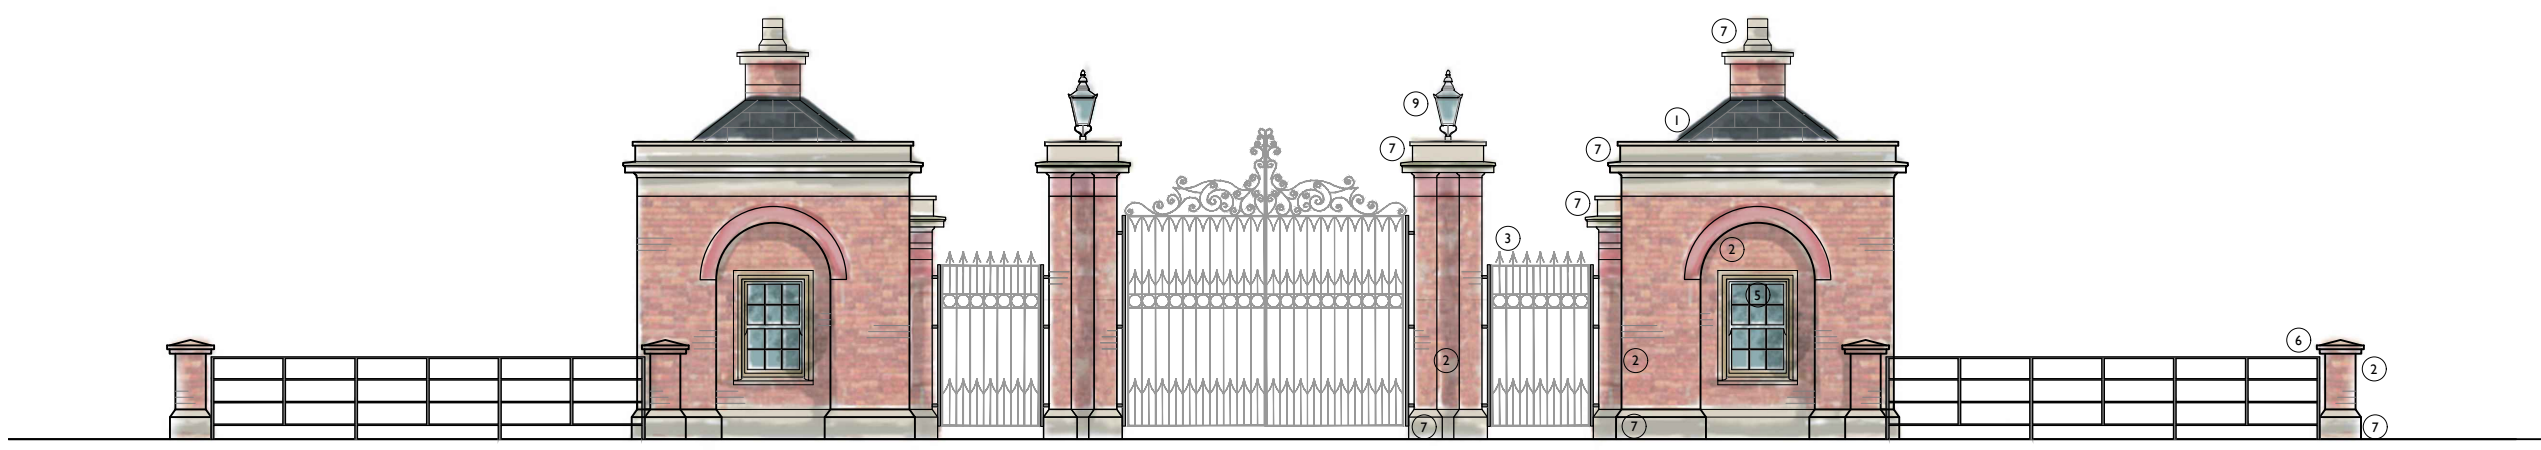


1 Proposed Front Elevation
 2302 1:100 @ A3

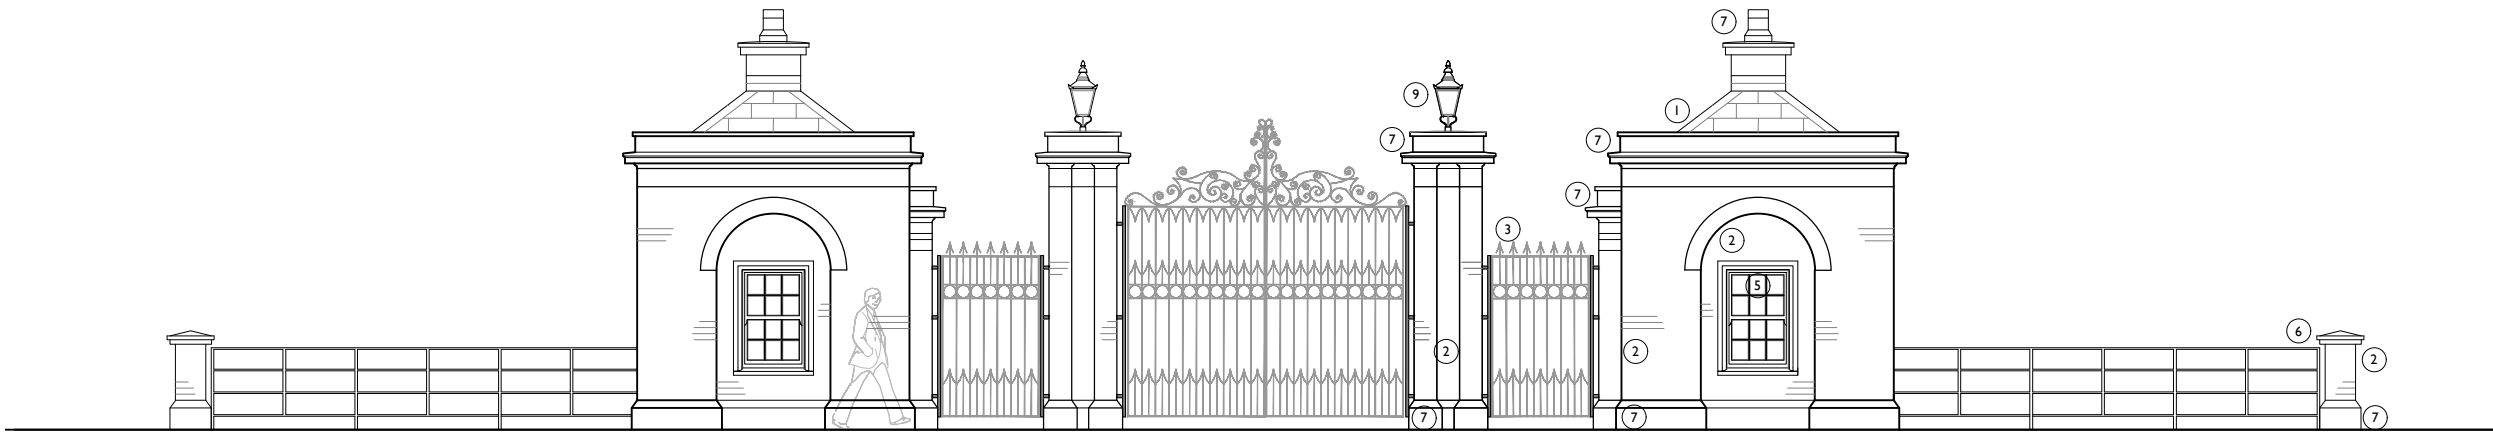


2 Proposed Rear Elevation
 2302 1:100 @ A3



3 Proposed Side Elevation 1
 2302 1:100 @ A3

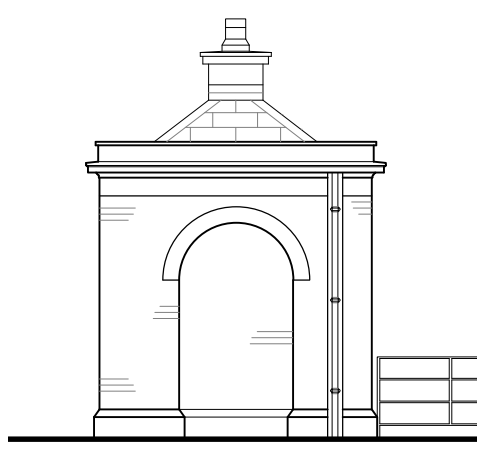


4 Proposed Side Elevation 2
 2302 1:100 @ A3

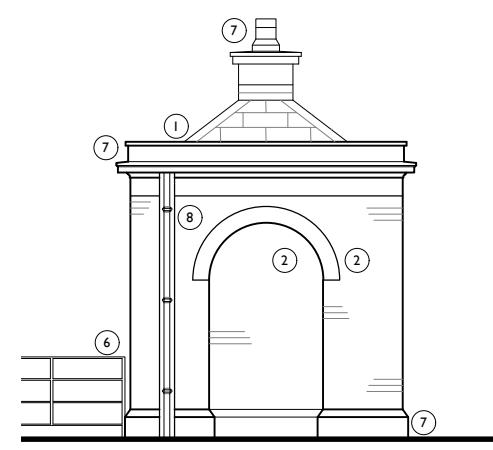

5 Proposed Side Elevation 3
 2302 1:100 @ A3



6 Proposed Side Elevation 4
 2302 1:100 @ A3

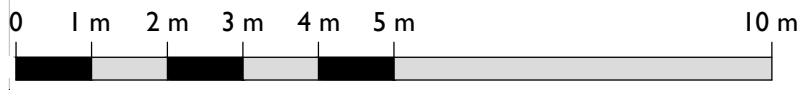

	22/03/2021			-
P01	21/04/2021	ZB	ZB	-
REV	DATE	BY	CHK	DESCRIPTION

CLIENT
Colin Shenton

PROJECT
Cuerden Hall, Chorley

JOB NUMBER
240729

TITLE
Lodges, Gates and Railings
Proposed Elevations

SIZE	SCALE	LAST REVISED	DRAWN	CHECKED
A3L		21/04/2021	ZB	ZB
REV	SUITABILITY/REASON FOR ISSUE			
P01	S4 - Planning			
DRAWING NAME 240729-PUR-02-ZZ-DR-A-2302				