

I First Floor Plan As Proposed

in the past) to gain access to the existing stairway. Second Floor of the 1717 House.

in reveals to reduce clash with

Graphic Scale: 1:50


Notes:

Drawings are based on survey data and may not accurately represent what is physically present.

Do not scale from this drawing. All dimensions are to be verified on site before proceeding with the work.

All dimensions are in millimeters unless noted otherwise.

Purcell shall be notified in writing of any discrepancies.

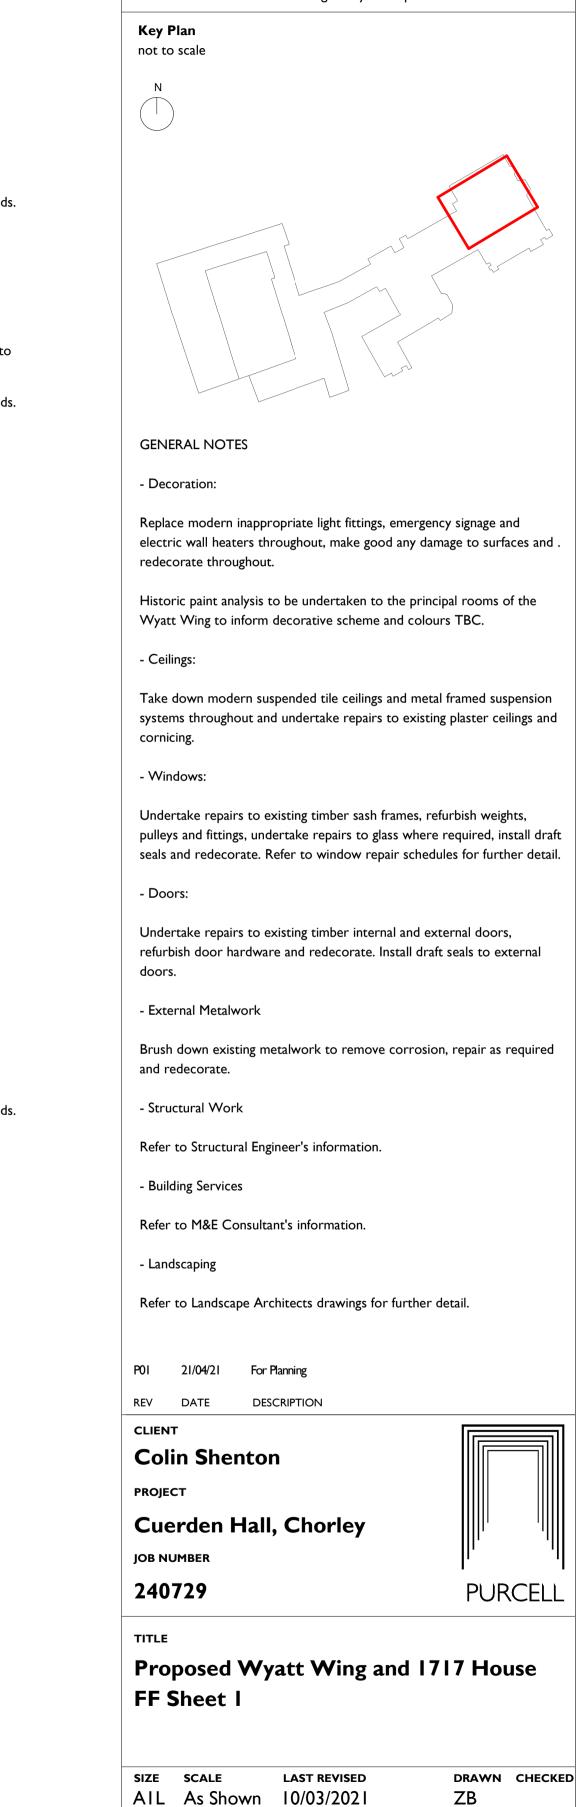

Remove existing external rainwater goods.

Remove internal floor structure and fill to form service riser within existing turret.

Remove modern internal partitions.

Take up existing roof covering and lay new lead sheet and lead batten rolled roof covering to bay window.

Remove existing external rainwater goods.



S04 - For Planning

SUITABILITY/REASON FOR ISSUE

REV P01

> St James', 79 Oxford Street, Manchester, MI 6FQ © PURCELL 2019. PURCELL ® IS THE TRADING NAME OF PURCELL ARCHITECTURE LTD.