


All work to be undertaken in accordance with any planning approvals, building regulations approvals and party wall awards, if applicable. Any work undertaken before approval is granted or before conditions are discharged is at your own risk.

All materials to be used in accordance with the manufacturer's instructions and the appropriate British Standards.


Workmanship shall comply with the appropriate British Standard. Work that does not comply shall be removed and completed again at the contractor's cost.

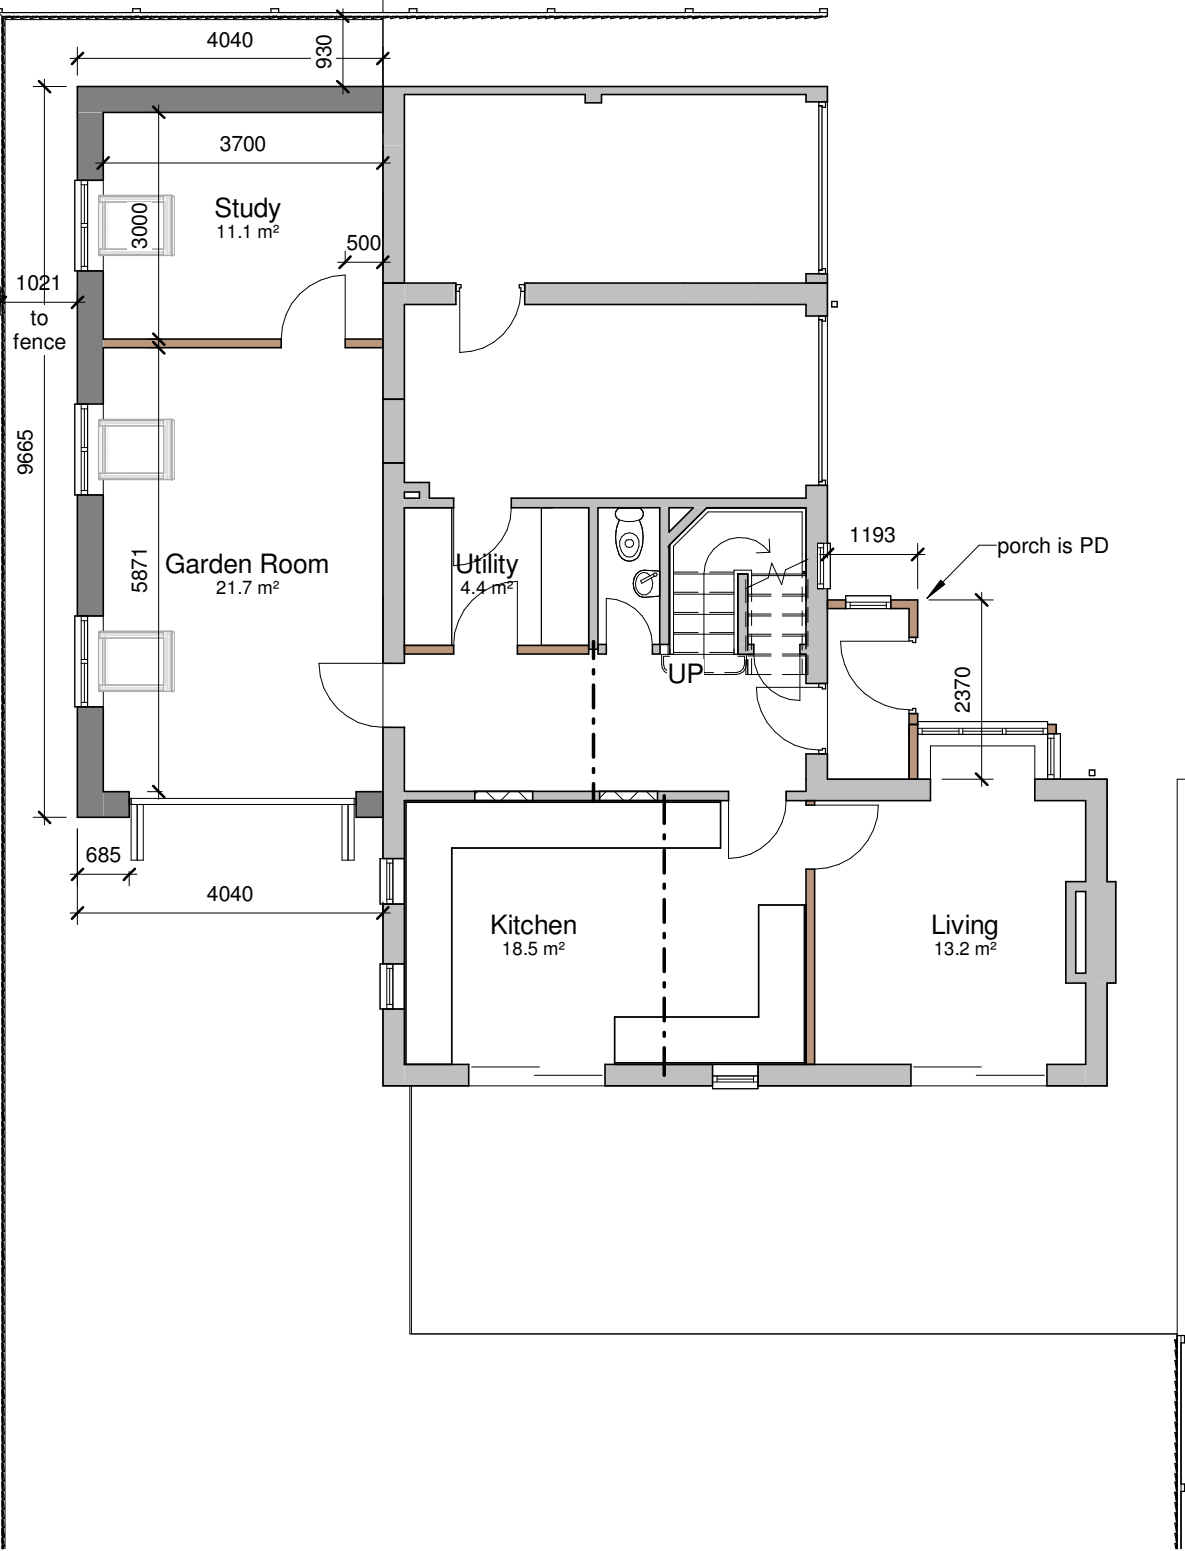

Proposed Ground Floor
1 : 100



Proposed First Floor
1 : 100

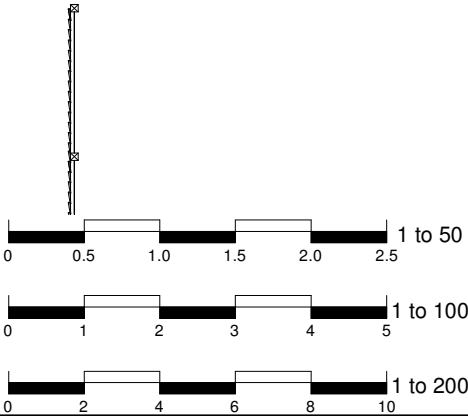

ARC Survey & Design Consultants Ltd
Architectural Services
Chartered Building Surveyors
10 Thurlaston Close,
Peterborough, PE3 6LD
T: 01733 753727 / 07787 536417
e: info@arcsurvey.co.uk
e: arcpb.co.uk

No.	Description	Date

10 Glenfields, Whittlesey, PE7 1HX

Proposed extension

Proposed Floor Plans

Project number	2098	P103
Date	22.04.21	
Drawn by	RG	
Paper	A3	Scale 1 : 100