



E - 01. SCALE 1/100





E - 02. SCALE 1/100



E - 03. SCALE 1/100



E - 04. SCALE 1/100

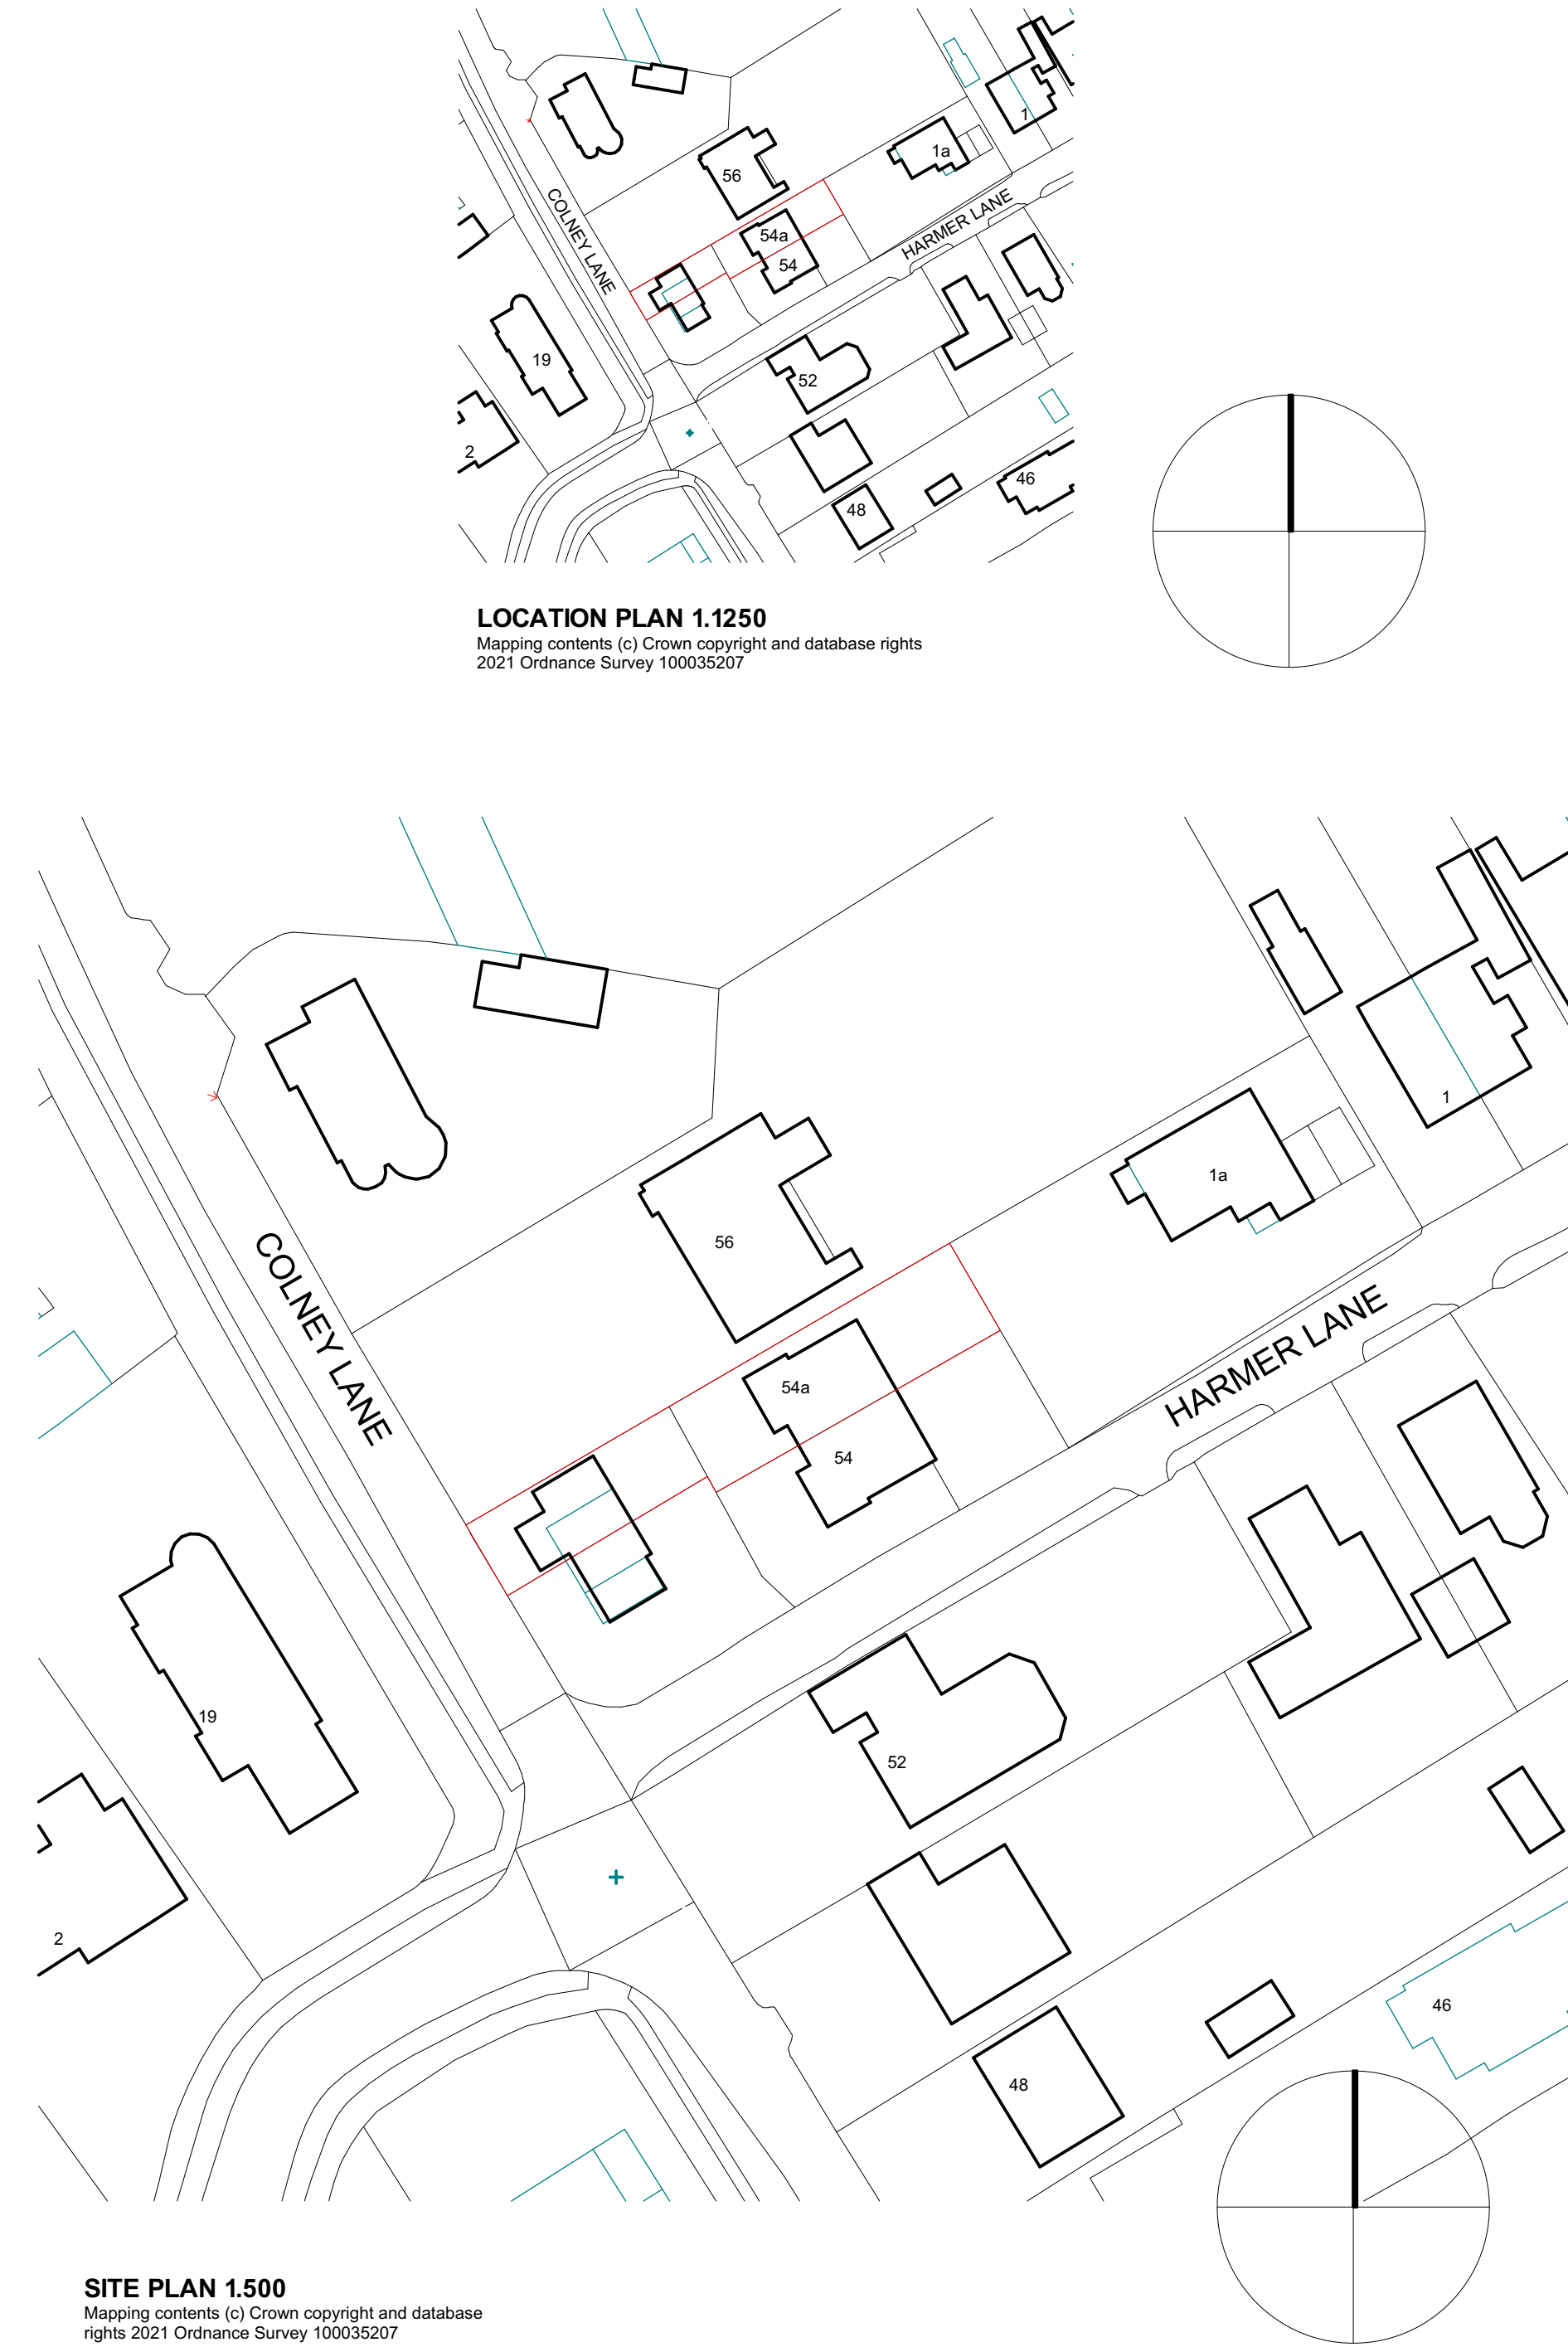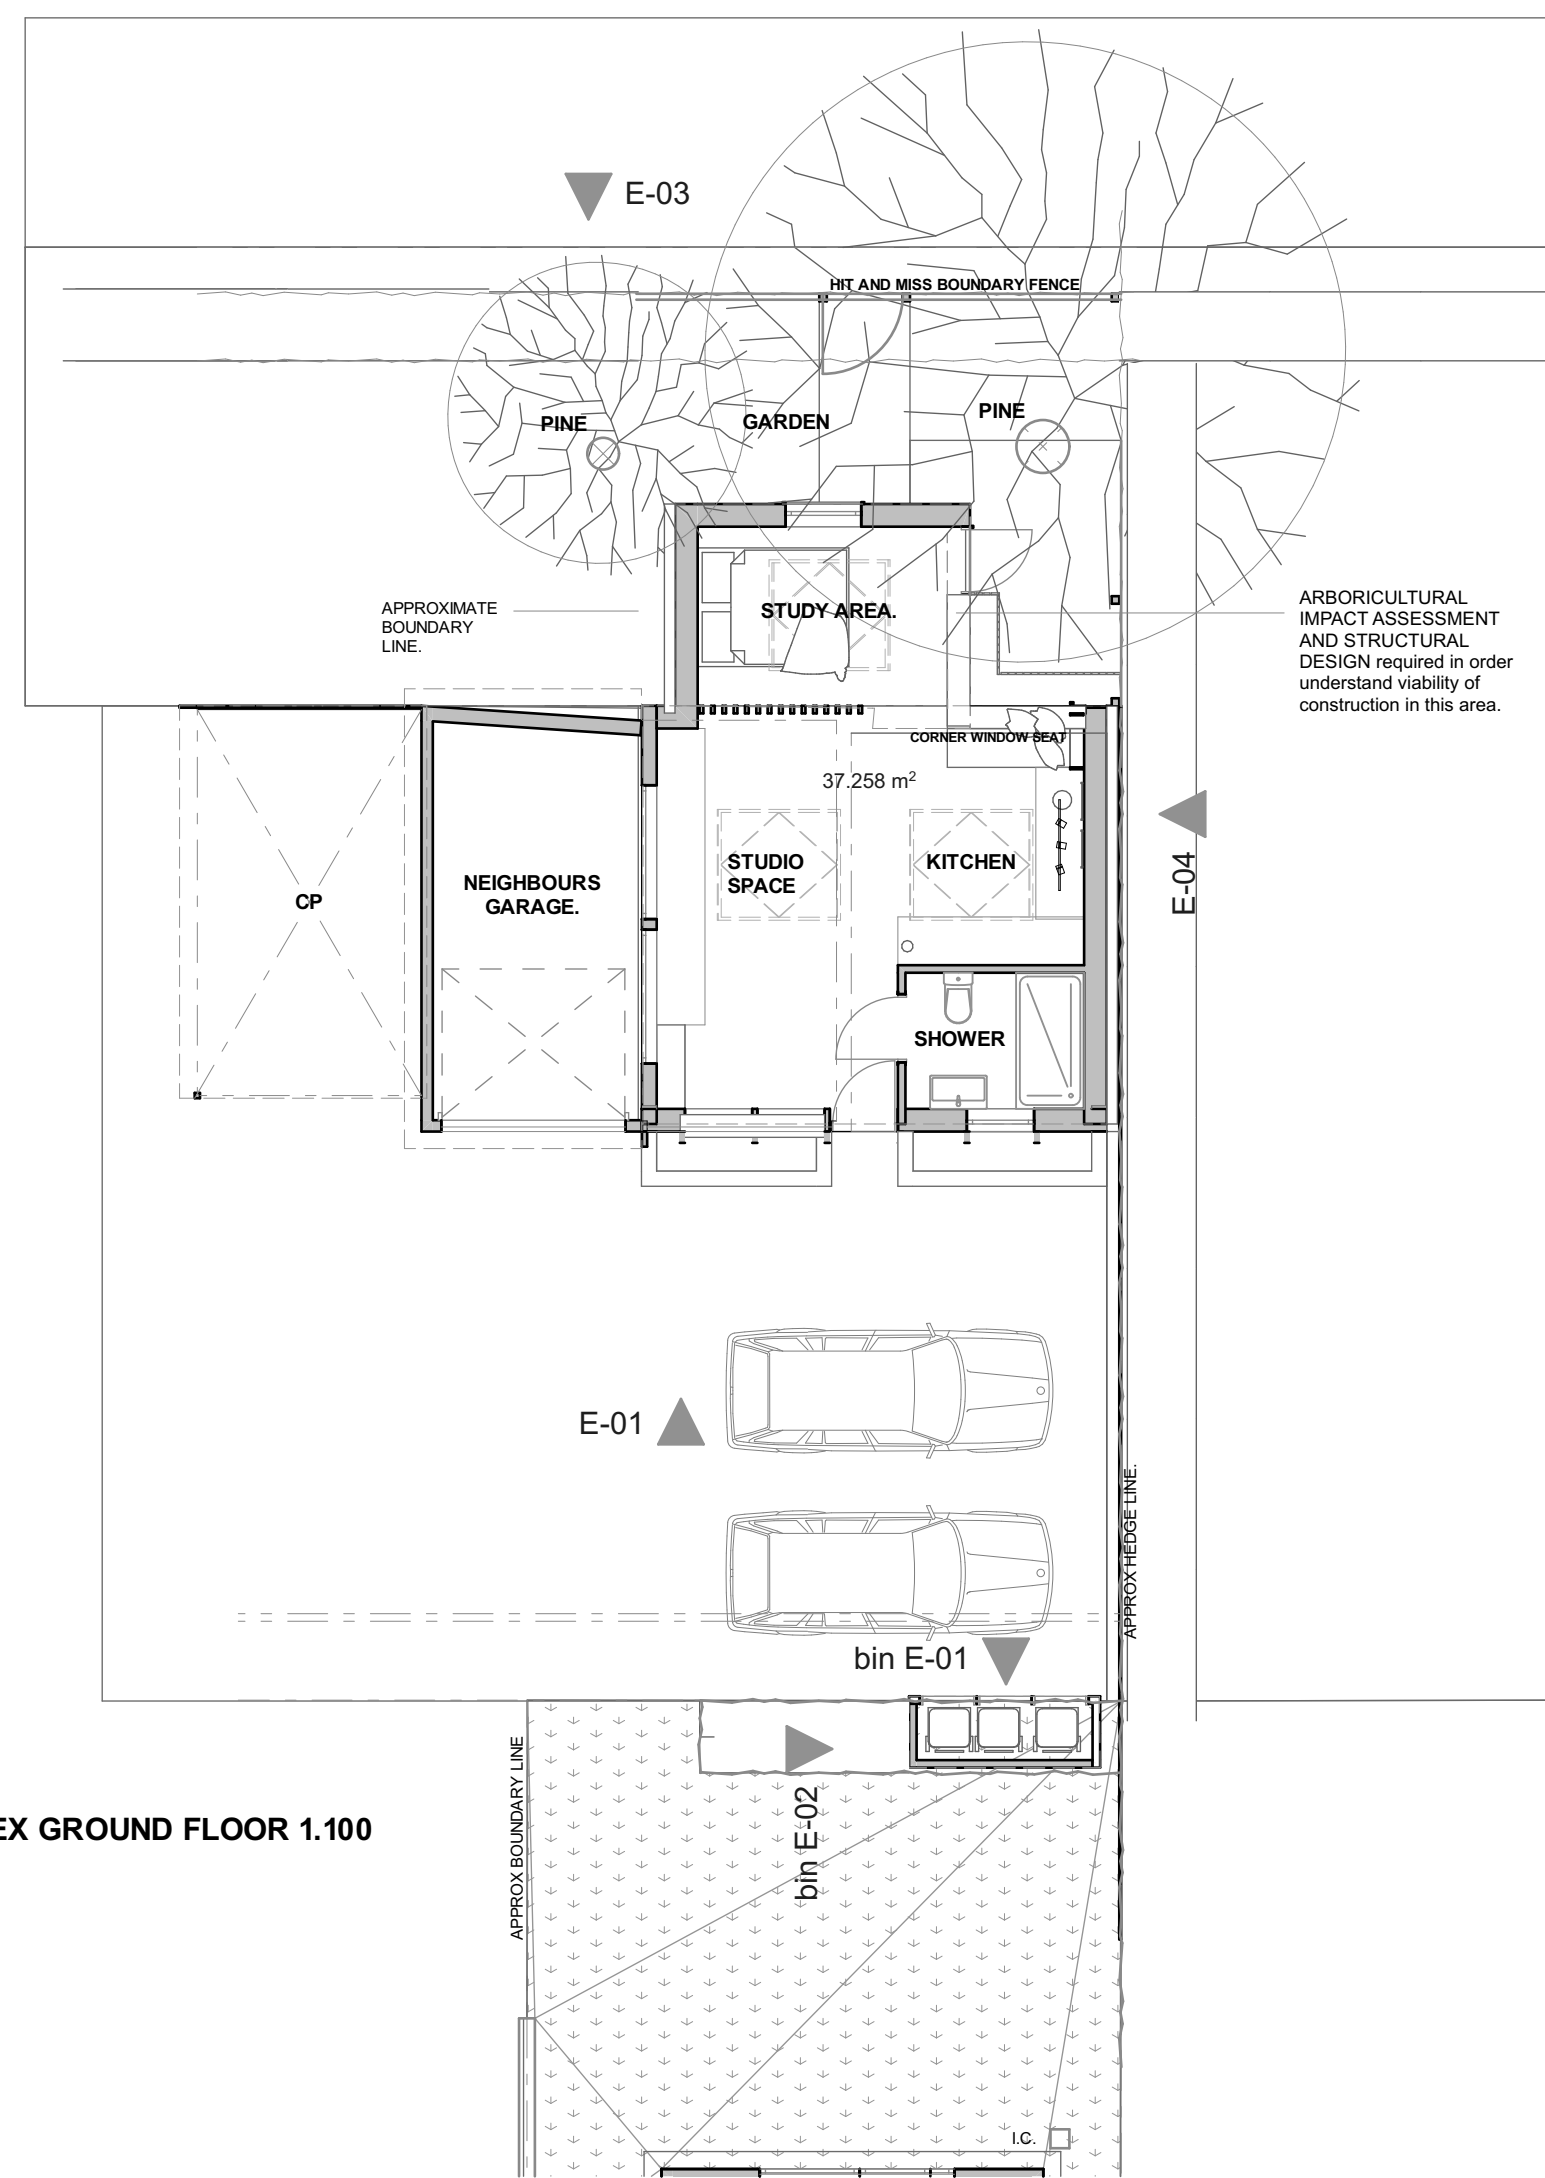

PERSPECTIVE VIEW FACING EXTENSION FROM THE ROAD. (not to scale)



ELEVATION VISUALISATION. (not to scale)

Revision	Description	Date
A	Fence removed	0106.2021
<b>Materials:</b>		
Roof -	Zinc or metal to be agreed	
Walls -	Natural Siberian Larch and Light coloured render	
Windows -	Aluminium	
Doors -	Aluminium	
Rainwater goods -	Aluminium	

ALL EXISTING SERVICES, UNDERGROUND AND OVER GROUND SHOULD BE LOCATED AND SURVEYED AS REQUIRED PRIOR TO WORKS STARTING ON SITE.

DRAINAGE LAYOUT / DESIGN SHOWN INDICATIVE. DESIGN TO BE CONFIRMED FURTHER TO ON SITE INVESTIGATIONS OF EXISTING DRAINS AND THE COMPLETION OF A CCTV SCAN INSTRUCTED BY THE CONTRACTOR. IF DRAINS ARE BEING CONSTRUCTED OVER OR NEAR WHICH CONNECT TO NEIGHBOURING PROPERTIES, RELEVANT DIMENSIONS (FIELD OVER OR NEAR APPLICATIONS) SHOULD BE APPROVED BY RELEVANT WATER MANAGEMENT BODY PRIOR TO WORKS COMMENCING ON SITE.

DRAWING TO BE READ IN CONJUNCTION WITH STRUCTURAL ENGINEERS CALCULATIONS, PROVIDED BY CLIENT.

GROUND CONDITIONS FOR FOUNDATIONS TO BE REVIEWED AND CONFIRMED ON SITE BY BUILDING CONTROL CONTRACTOR TO ALLOW FOR THE PRODUCTION OF A CONSTRUCTION PHASE PLAN, FOR PRODUCTION AND ASSISTANCE WITH THE PRODUCTION OF HEALTH AND SAFETY FILE.

PARTY WALL AGREEMENTS WHERE APPLICABLE SHOULD BE PUT IN PLACE WITH ALL RELEVANT NEIGHBOURS PRIOR TO WORKS STARTING ON SITE.

CONTRACTOR TO ENSURE THAT ALL RELEVANT GOVERNMENT GUIDELINES REGARDING HEALTH AND SAFETY ARE FULLY ADHERED TO DURING ANY CONSTRUCTION WORKS ON SITE.

ALL DIMENSIONS ARE TO BE CHECKED ON SITE AND STUDIO DRAKE LTD TO BE NOTIFIED OF ANY DISCREPANCIES. WRITTEN DIMENSIONS ARE TO BE FOLLOWED RATHER THAN SCALED FROM DRAWINGS. THIS DRAWING IS COPYRIGHT AND MAY NOT BE REPRODUCED WITHOUT PRIOR WRITTEN CONSENT FROM STUDIO DRAKE LTD.

**Client:** PROPOSED ANNEX ACCOMMODATION TO 54A Colney Lane, Cringleford, Norwich NR4 7DF, England

**Project:** MR AND MRS HEARNDEN.

**Drawing title:** PLANNING DRAWING  
Scale as mentioned on drawing.

**Project ref:** 2021.42.07

**Drawing ref:** PL\_01 Rev A

**Date:** 10.03.2021

studiodrake.co.uk  
Steve@studiodrake.co.uk

