

HILLCROOME ROAD


--- Site Boundary

PLANNING	
Client: Tag Homes Ltd c/o	OeMO
Project: Treetops Sutton SM2 5EL	
Drawing: Proposed First Floor	
Drawing No: SMA/904/102	
Scale: 1:100	
Size: A3	
Date: April 2021	Rev:

FIRST FLOOR GIA = 65.5m2

* Obscure glazing

Rev. Note. _____ Date. _____

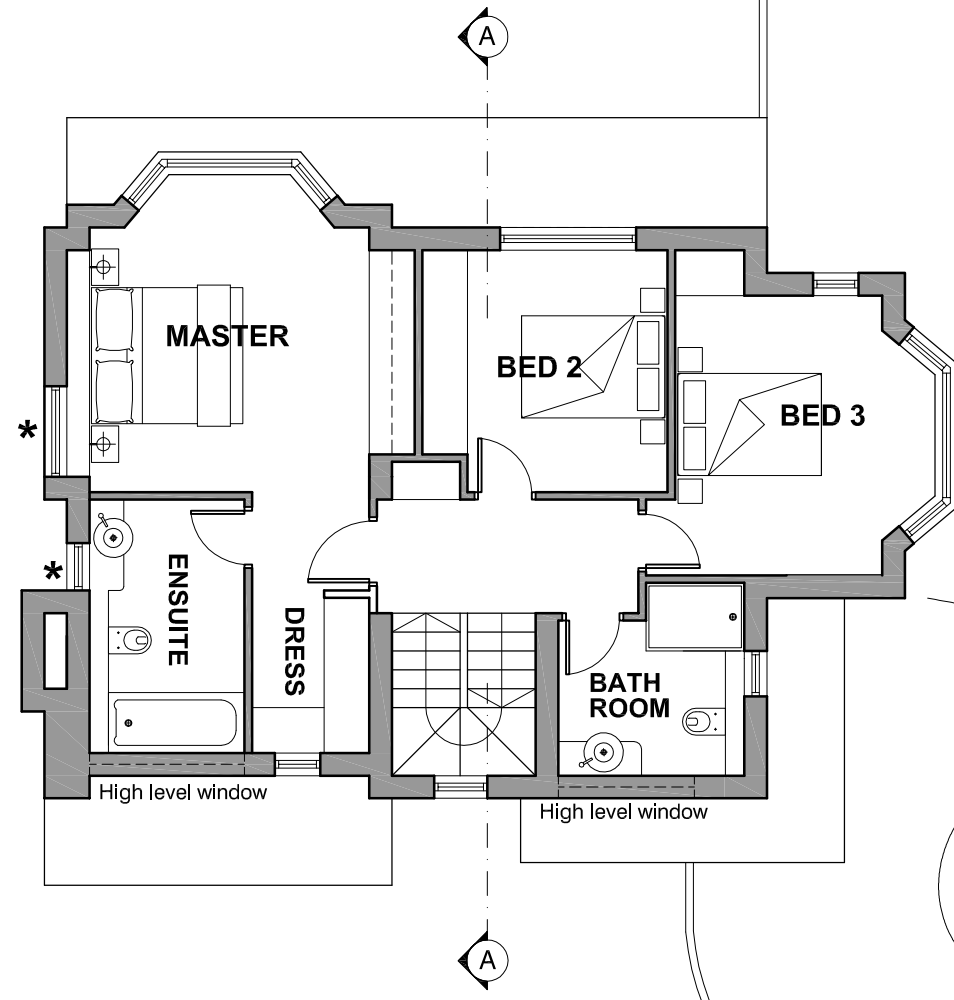

UPLAND ROAD

Proposed First Floor Plan
Scale 1:100

