


HILLCROOME ROAD

--- Site Boundary

PLANNING	
Client: Tag Homes Ltd c/o	OeMO
Project: Treetops Sutton SM2 5EL	
Drawing: Proposed Attic Plan	
Drawing No: SMA/904/103	
Scale: 1:100	
Size: A3	
Date: April 2021	Rev:

ATTIC = 18m2

Rev. Note. _____ Date. _____

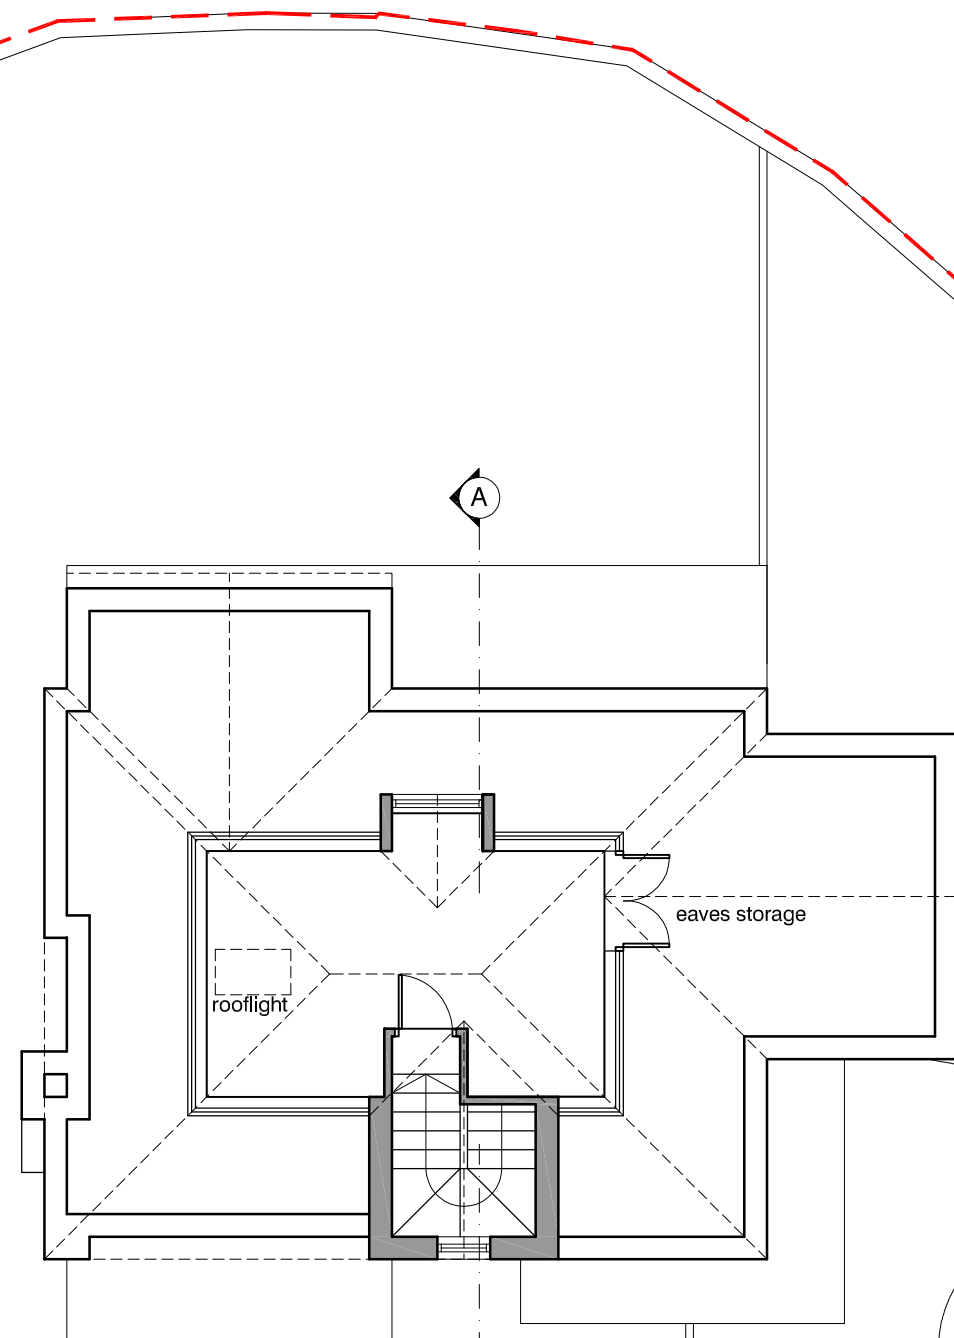

UPLAND ROAD

Proposed Attic Floor Plan
Scale 1:100

