

HILLCROOME ROAD

--- Site Boundary

PLANNING	
Client:	Tag Homes Ltd c/o OeMO
Project:	Treetops Sutton SM2 5EL
Drawing:	Proposed Ground Floor
Drawing No:	SMA/904/101
Scale:	1:100
Size:	A3
Date:	April 2021
Rev:	

SITE AREA = 639m/sq
FOOTPRINT = 102m2
GROUND FLOOR GIA = 88m2

Rev. Note. _____ Date. _____

Pavement

Low level brick wall with timber fence above


grass

Timber fence

Existing tree

grass

Pavement

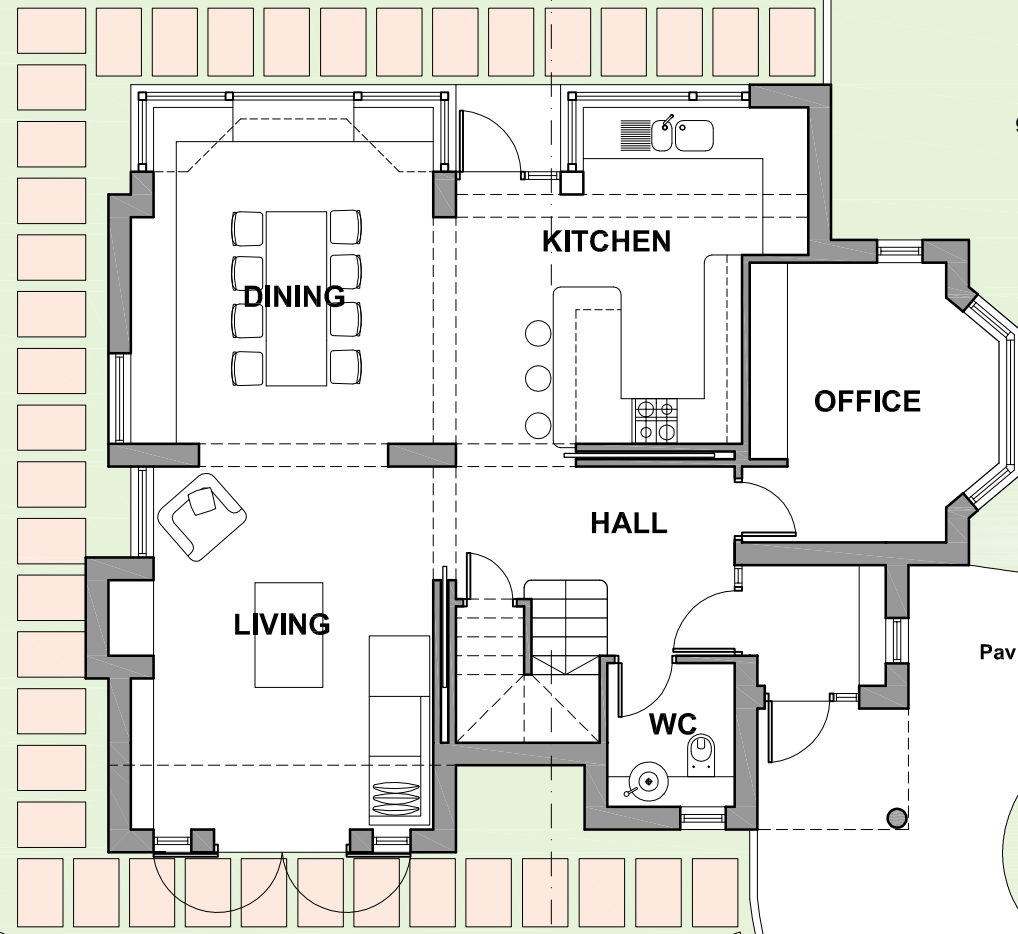

Paving

Low level brick boundary wall

grass

UPLAND ROAD

Existing tree

NO.1 THE RIDGEWAY

Trees along boundary to reach maximum height of 5 meters

Timber fence



bins

Paving

Crossover unchanged

grass

NO.4 UPLAND ROAD

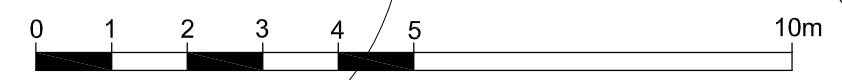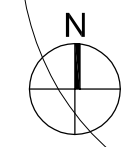

Proposed Ground Floor Plan
 Scale 1:100