



Floor to ceiling = 2757mm
Ground Floor Plan as Existing
 1:50

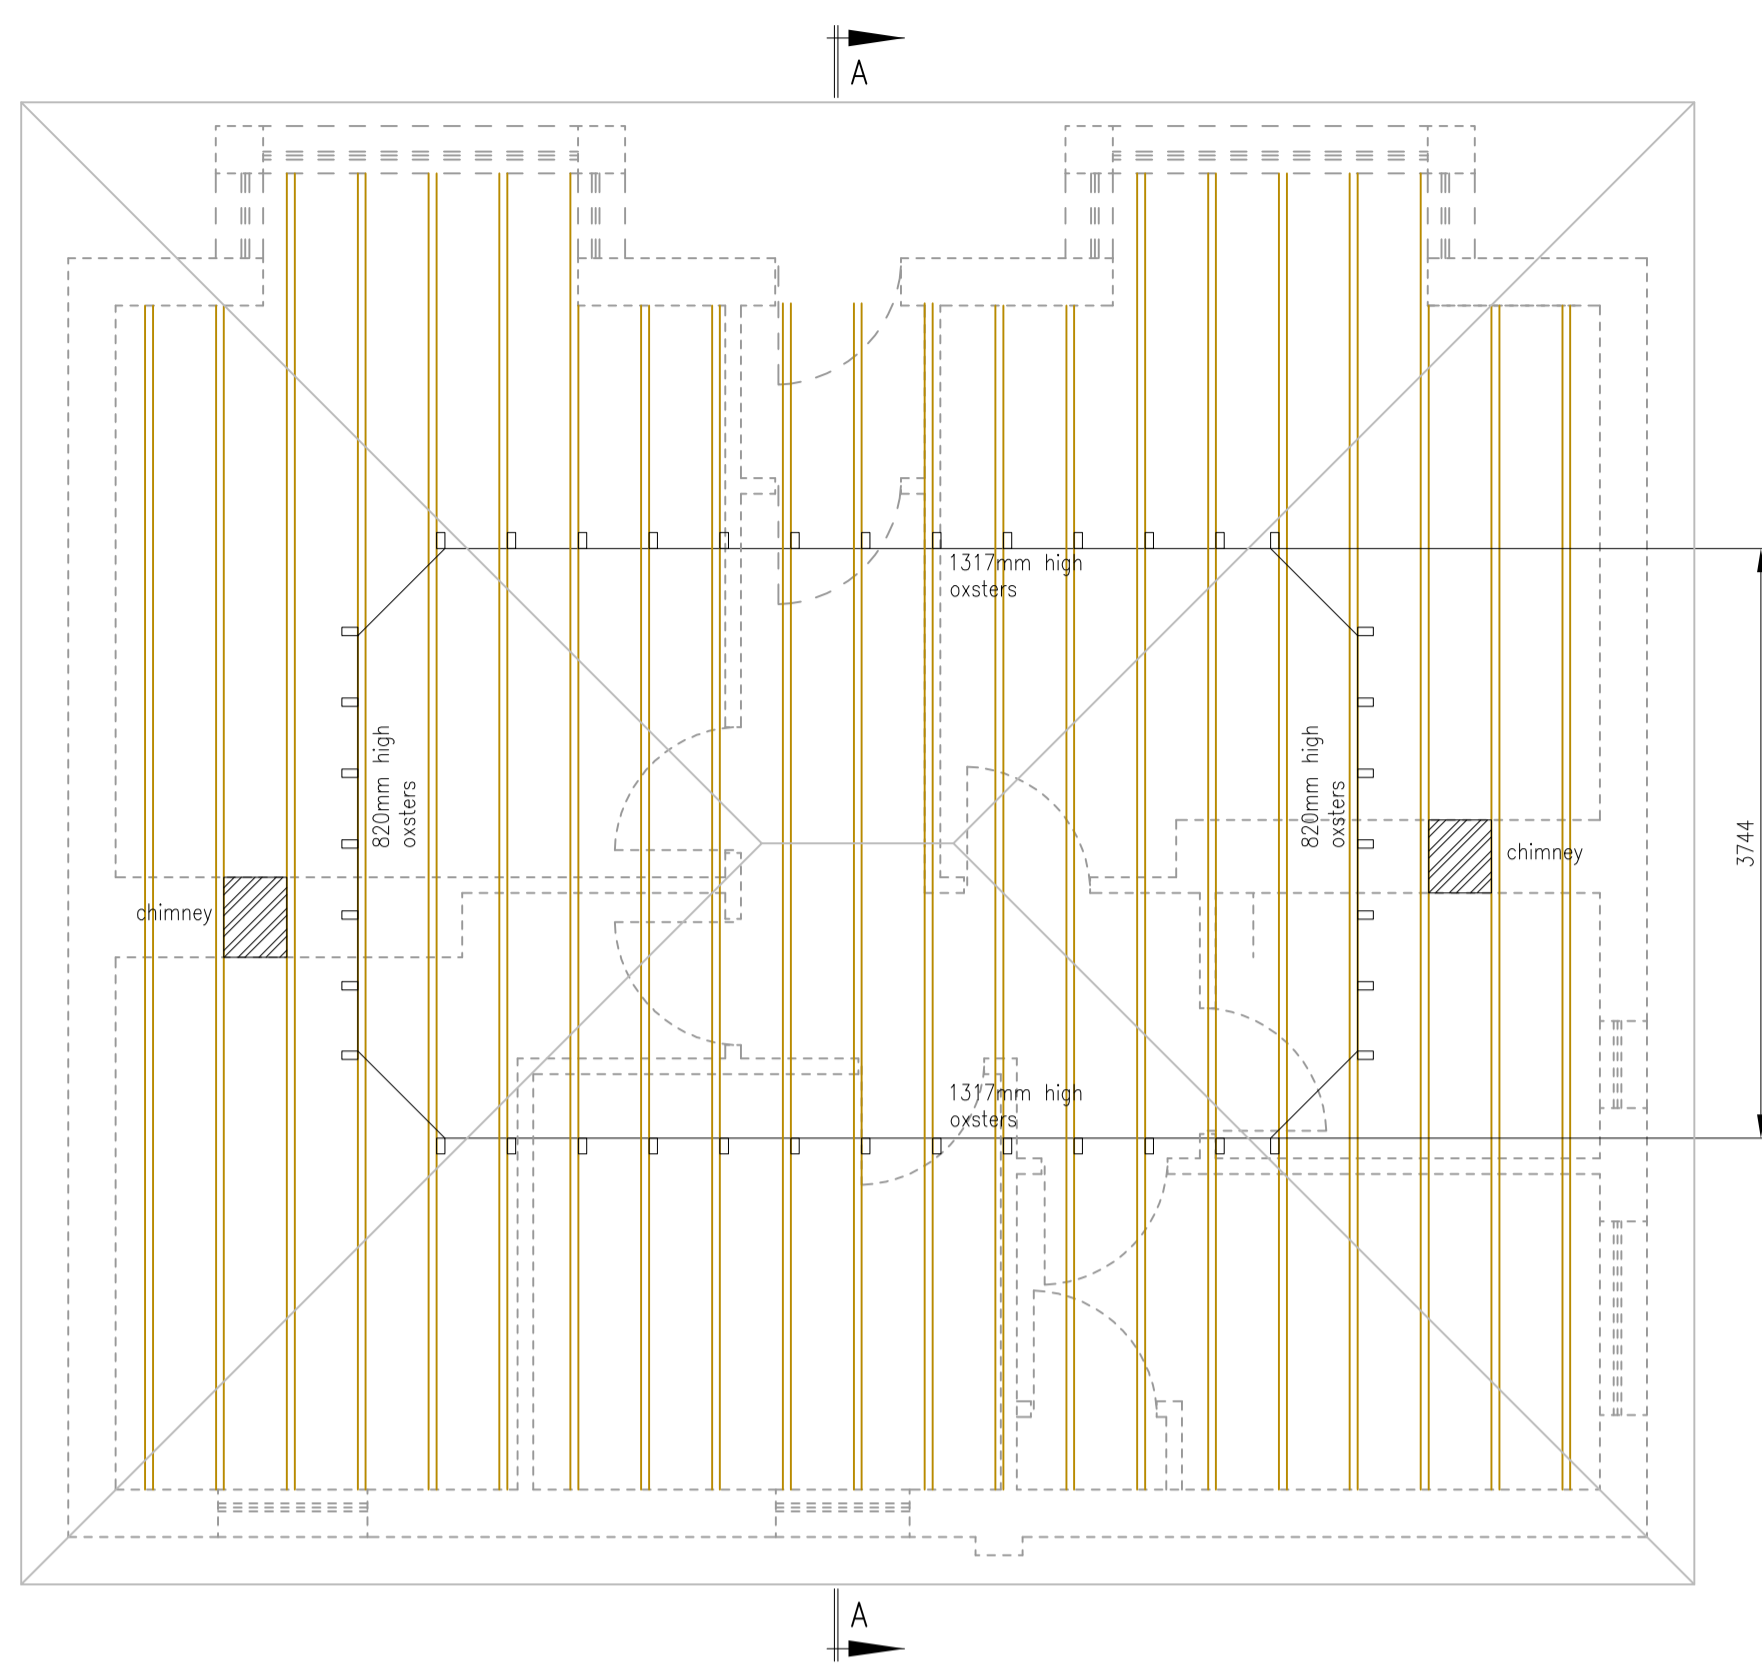


Main House Attic Plan as Existing
 1:50

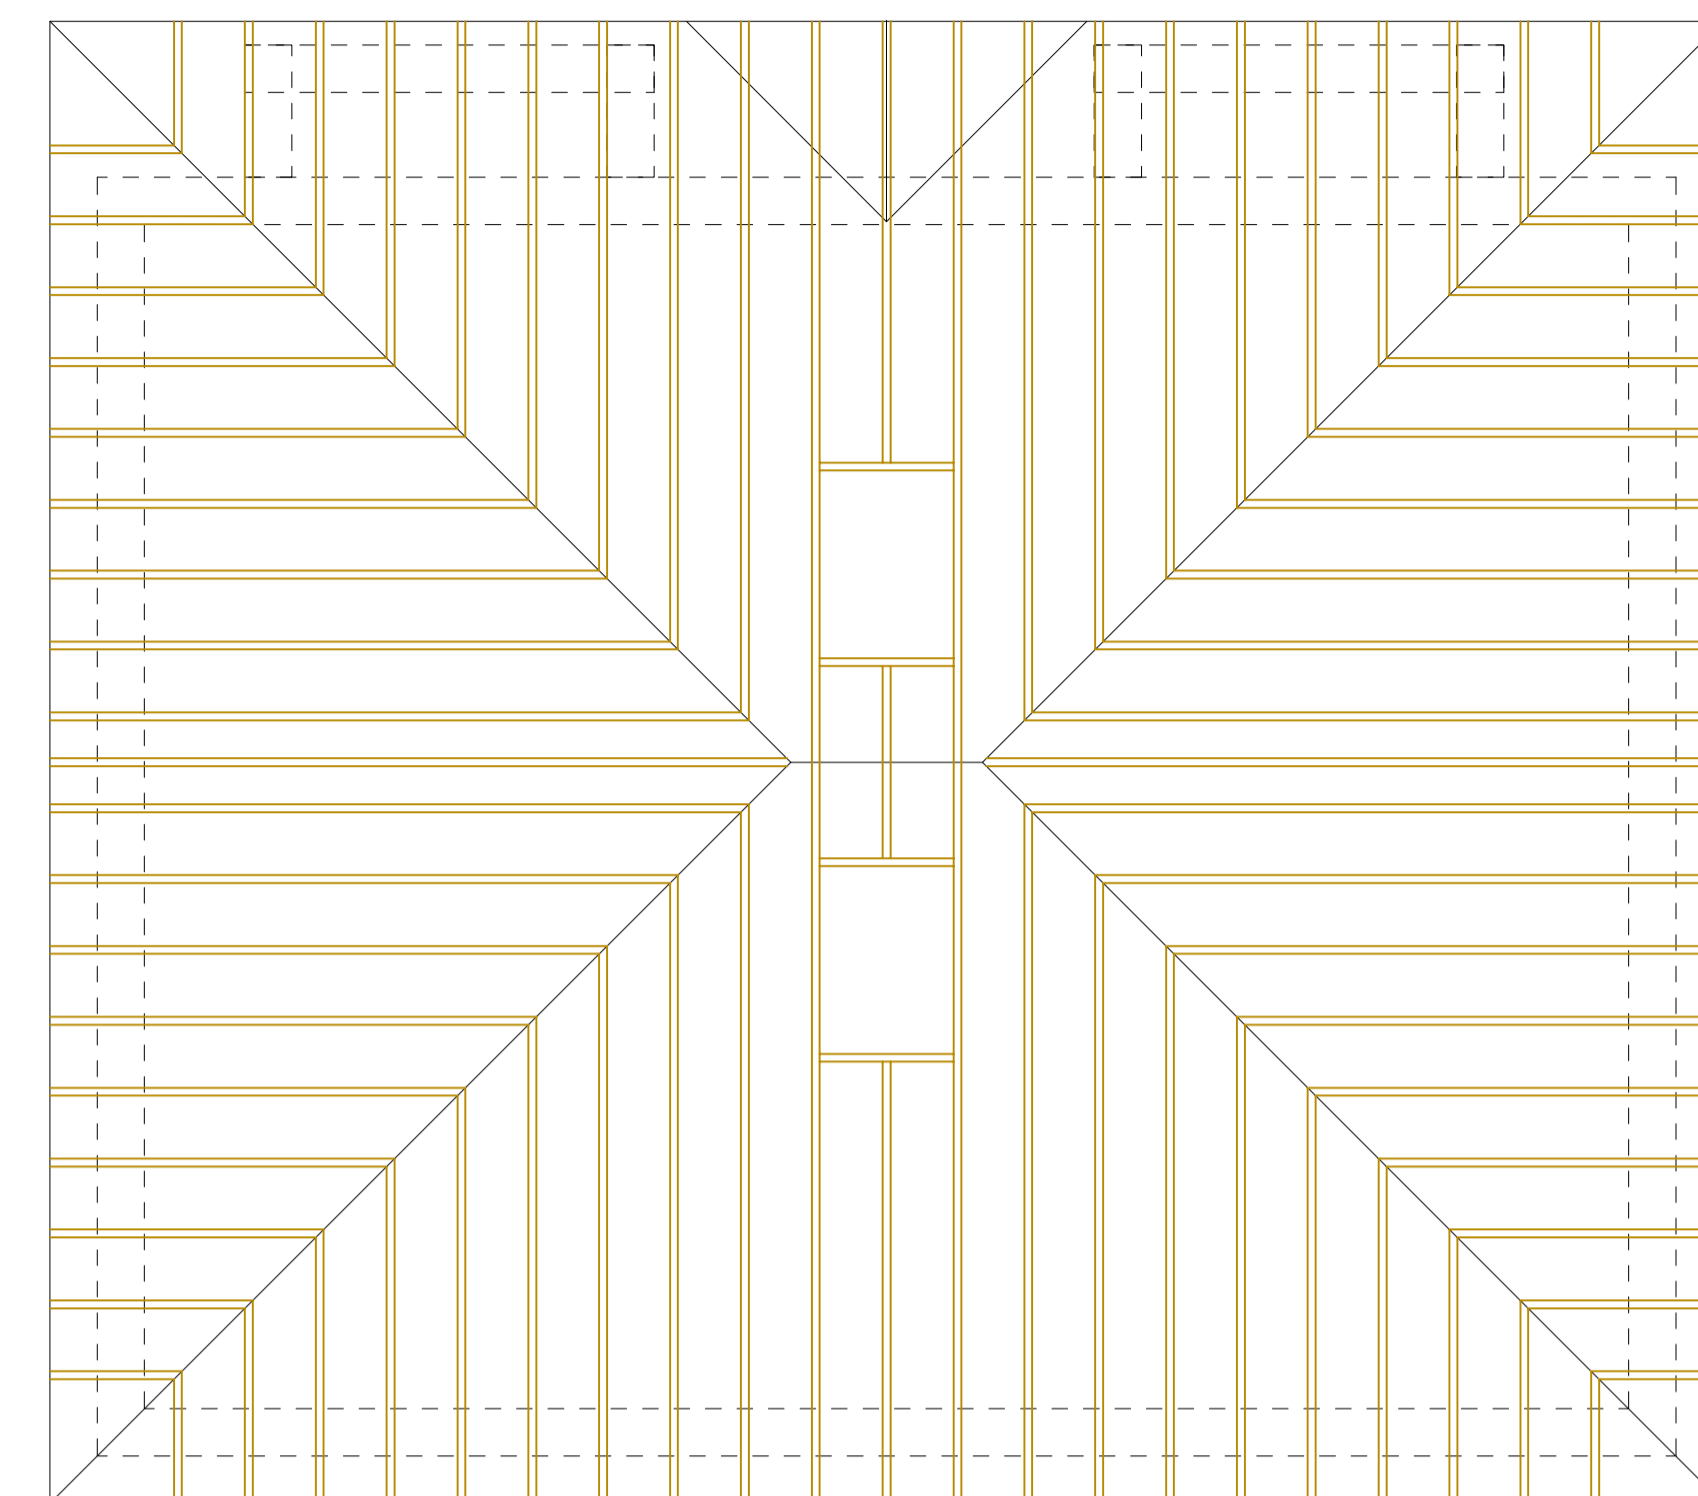


Main House Rafter Plan as Existing
 1:50




Front Elevation as Existing 1:100

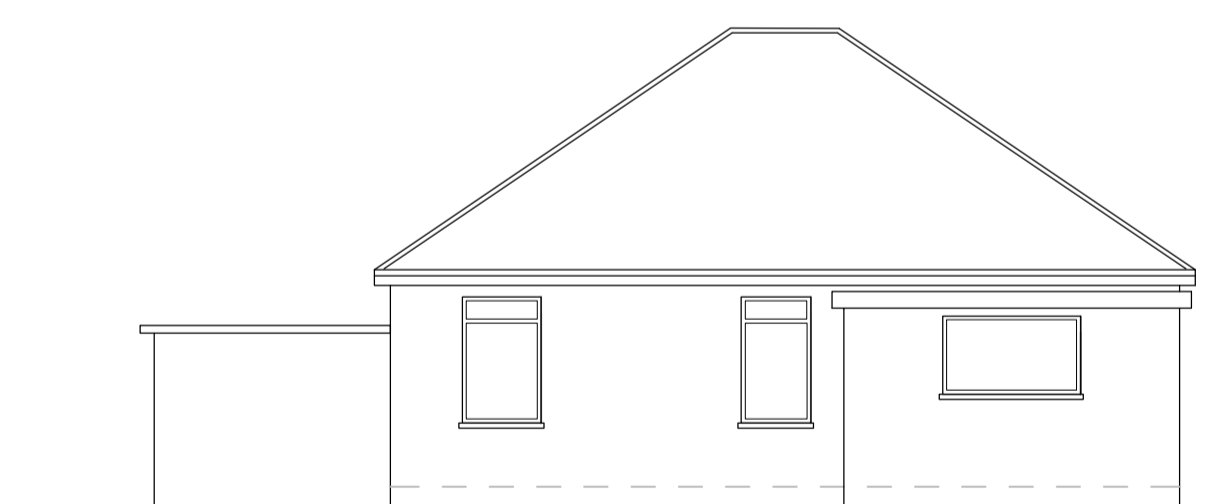


Rear Elevation as Existing 1:100

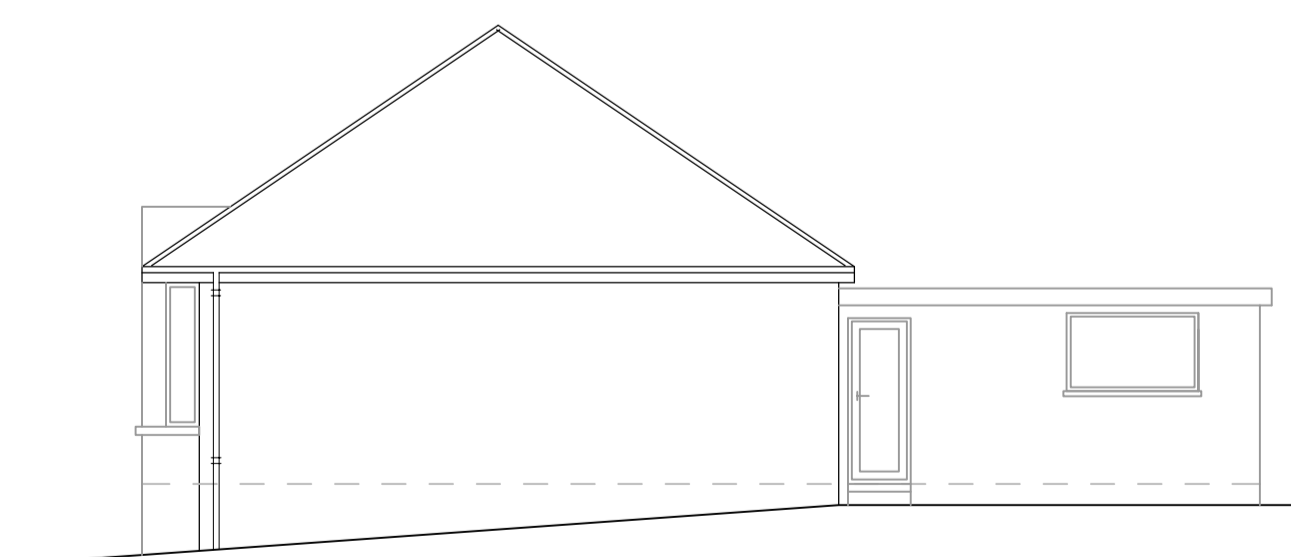

Gable Elevation as Existing (Garage Omitted For Clarity) 1:100

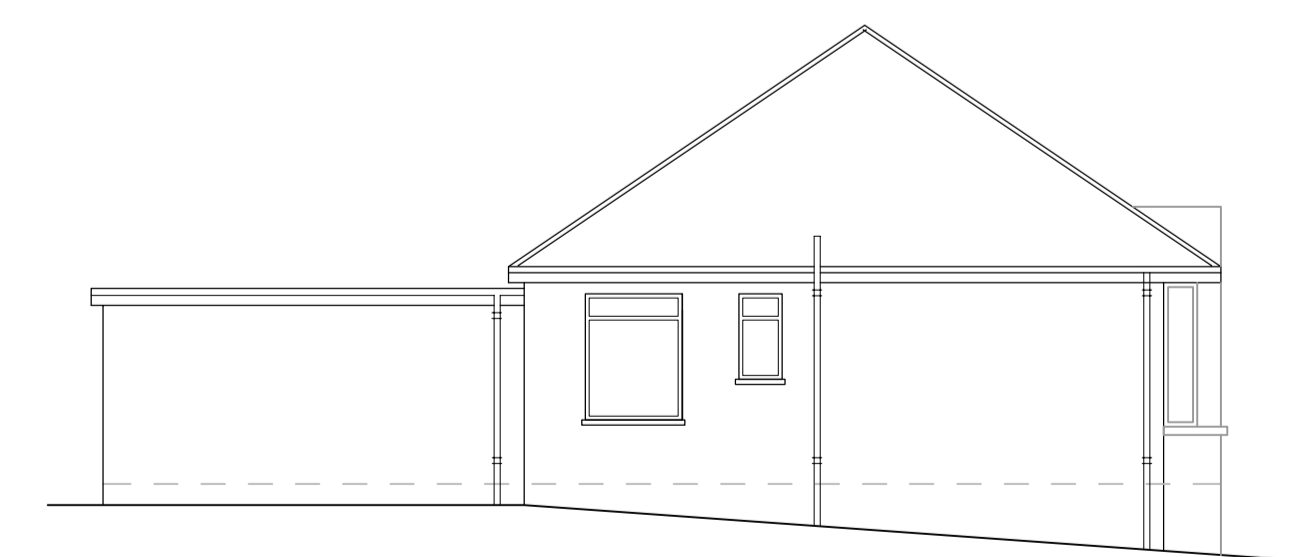

Gable Elevation as Existing 1:100

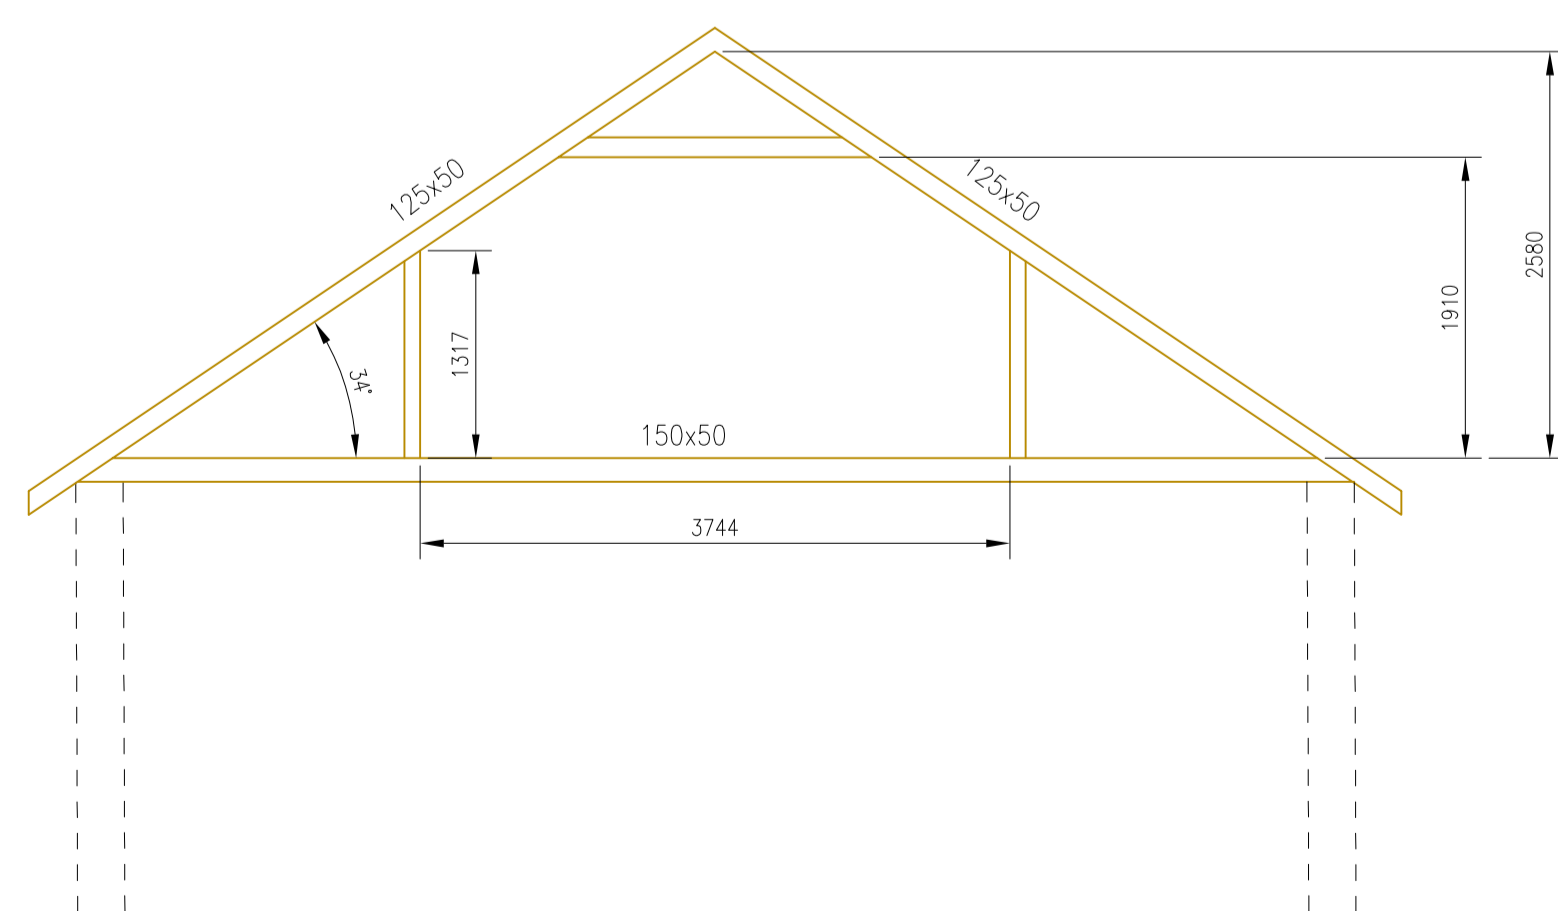

Section A-A as Existing
 1:50

Rev	Date	Details
Stewart Drawing Services 11 Balmoral Drive Bearsden G61 1DH tel : 07967 613094 email : john@stewartdrawing.com		
Planning & Building Warrant Proposed Dormer Installation For Mr & Mrs Black 66 Ardrossan Road, Seamill - Existing Ground & 1st Floor Plans & Existing Elevations		
Scale		Drawn By
1:50	A1	John Stewart
Date		Drawing No.
May 2021		21018 - 01