

48

46

MAIN ROAD



Shelter

49 Cotmore Cottage

Front Garden

location and route of existing services and drains unknown indicative only. Groundworks Contractor to be responsible for locating and protecting all services

Rainwater Butts (RB) to be positioned to collect and store roof water for garden and vehicle washing overflow pipe connected into 100mm dia upvc underground drain connected into existing drainage line

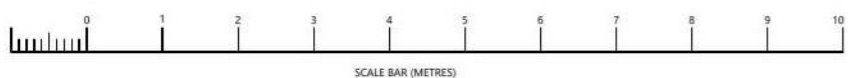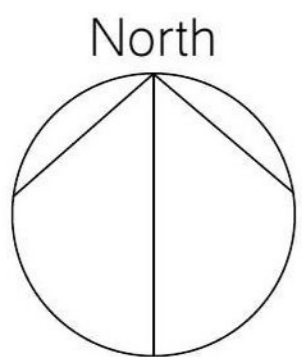

Reproduced by permission of Ordnance Survey on behalf of HMSO. © Crown Copyright and database rights 2002/2004, 2021.

© 2021 Roundhouse Architecture Ltd

roundhouse
architecture

The Roundhouse
Lochside Road
St Cyrus
DD10 0DB

Tel : 01674 850187
Email : info@roundhousearchitecture.com
Web : www.roundhousearchitecture.com

Client : Mr J Adamson
Address : Cotmore Cottage
49 Main Road
Inverkeilor, DD11 5RN
Project : Proposed Detached Double Garage
Including demolition of existing garage
Title : Site Plan

Drawing Ref Number : L3895-P-01-A Date : 3 June 2021

Scale : 1:100

Drawn by : N McIntosh

Approved by :

drawing attention

© 2021 Roundhouse Architecture Ltd
All rights reserved. This drawing has been produced for the client & project named above and no part of this drawing may be reproduced or transmitted, in any form or by any means - electronic, mechanical, photocopying or otherwise except in accordance with the provisions of the copyright, designs and patents act 1988, without the prior written permission of a director of Roundhouse Architecture Ltd Company registered in Scotland no. SC245244