





Location plan 1:1250

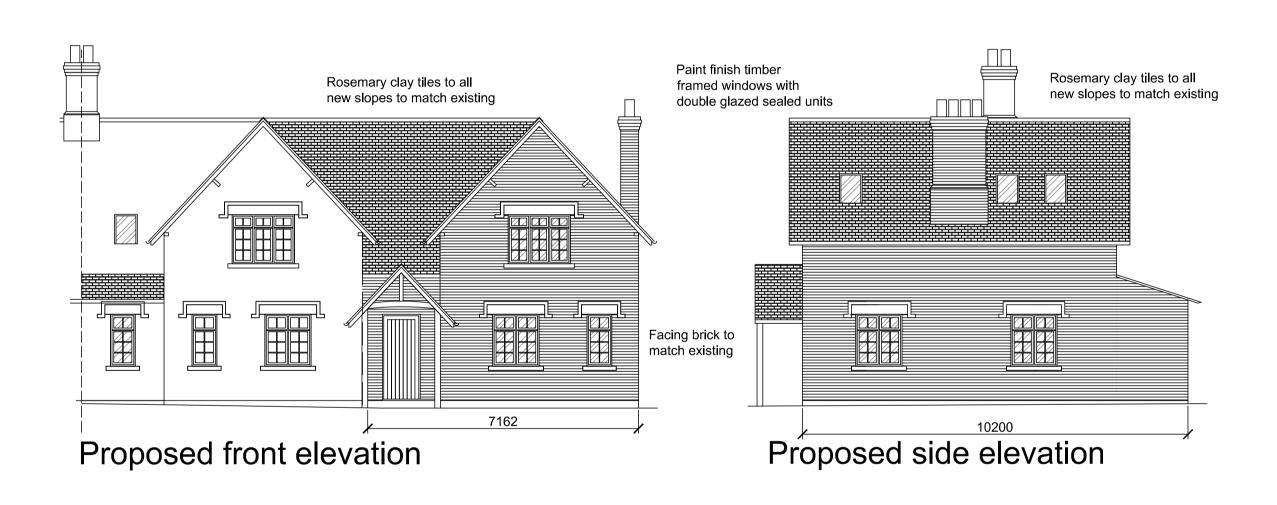

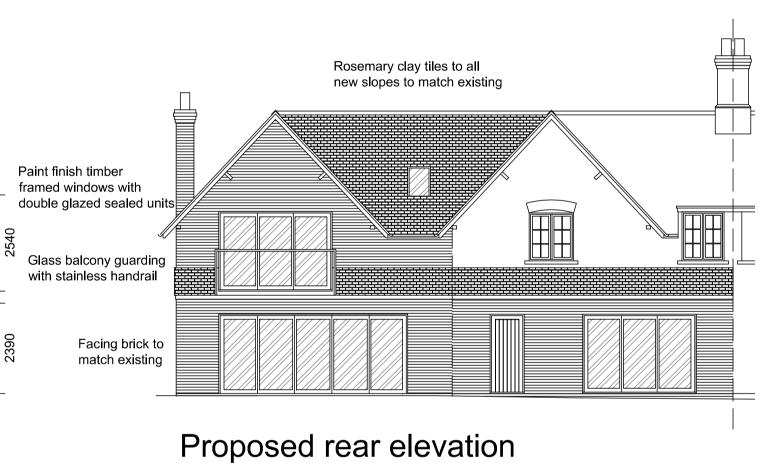

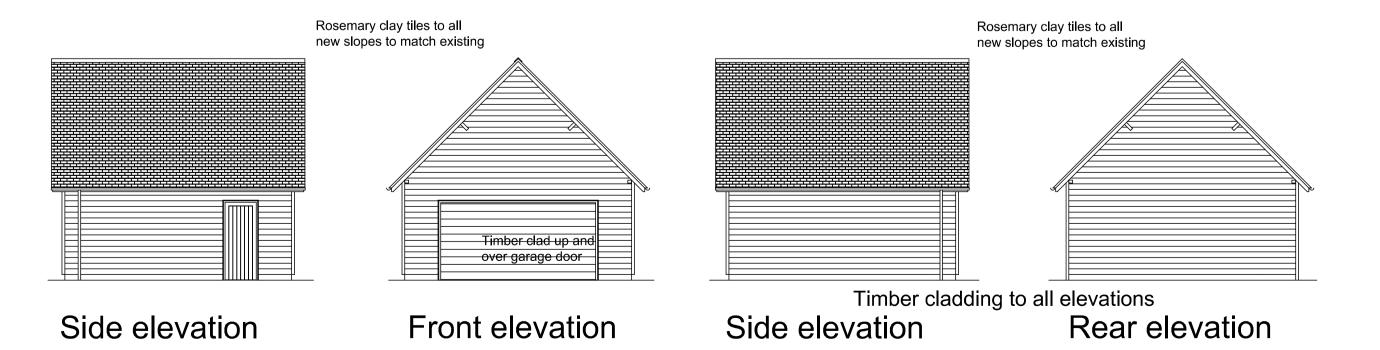

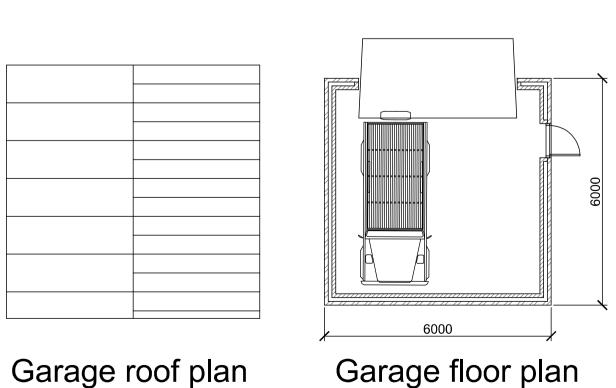

Ian 1:1250

Proposed two storey side and single storey rear extensions and internal alterations at 3 Main Street
Goadby Marwood
Melton Mowbray
LE14 0QY
Mr P Parry

Main Street

Block plan 1:500

Planning submission; Elevations, garage details site plan and block plan

Drawing No PP/3 Main St/ 1
Scale 1:100 at A1
Site and block plans as indicated
April 2021 - JB

