


Revision	Date	Alteration
A	10/12/2020	Preliminary for client comment.
B	02/02/2021	Revision to design following initial client meeting - amendment to stairs / side extension etc.
C	19/03/2021	Revisions following client meeting 12/03/2021 - Elevation and utility amendments
D	27/05/2021	Revision including raising side extension glazing to ridge height, amendment to WC door, removal of bike shed.
E	27/05/2021	PLANNING REVISION

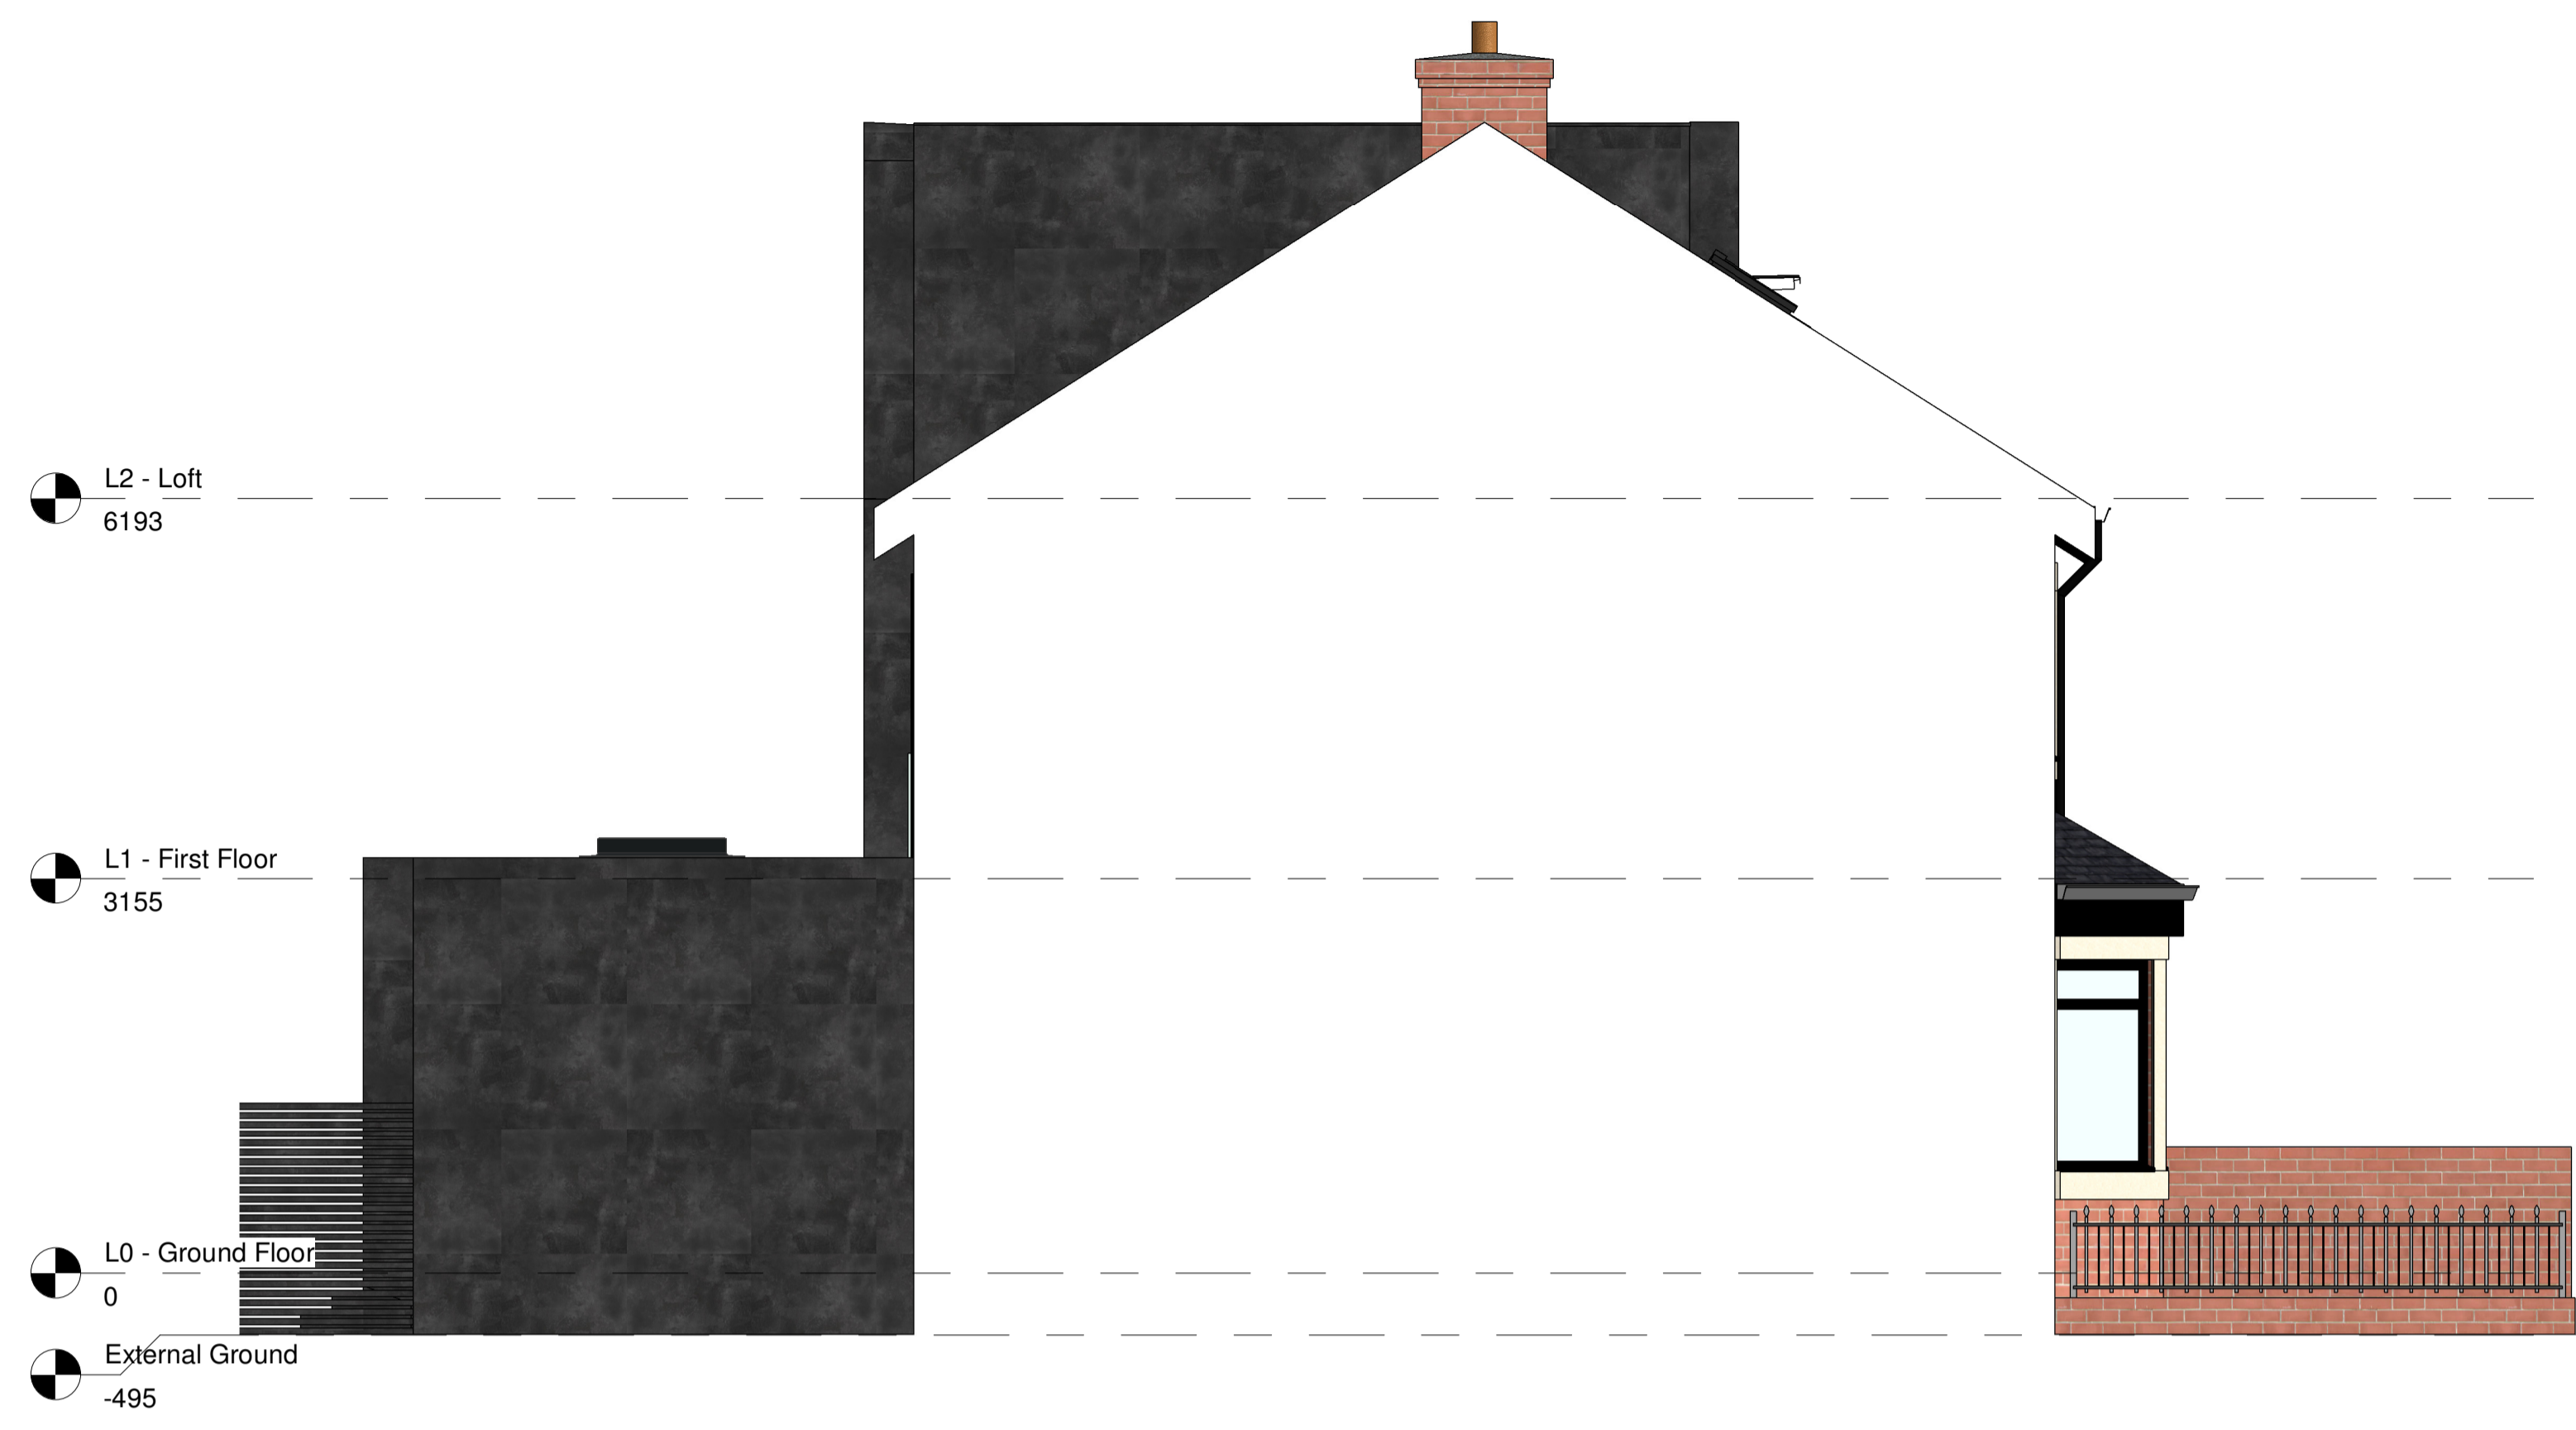

South Elevation - Proposed
3 1:50



West Elevation - Proposed
4 1:50



North Elevation - Proposed
2 1:50



East Elevation - Proposed
1 1:50

PLANNING ISSUE
STATUS

R RIBA
Richard Riddick
Architecture
© Richard Riddick Architecture Ltd

Address: MAJING EXCHANGE
Houlls Yard
Newcastle-upon-Tyne
NE6 2HL
Tel: 0191 209 6020
Email: info@muddick.co.uk
Web: www.muddick.co.uk

Scales	1:50	@A1	Date	27/05/2021
Drawing Number	1910-00-50-02	Revision	E	
Drawing Title	Proposed Elevations			
Project	Alterations and Extension			
Address	10 Percy Gardens, Whitley Bay, NE25 8RF			
Client	Shaun Wheatley			
Do not scale drawings. Use only written dimensions.				