



This drawing may not be reproduced, made use of in any way, or issued to a third party without the permission of **plans2build.uk**.
DO NOT SCALE THIS DRAWING
The contractor is responsible for checking and verifying all details and dimensions on site. Any discrepancies to be reported to the designer.


NOTE: These drawings are **not intended as full working details / specifications** and are intended solely for 'in principal' Building Regulation and Planning Requirements. The client is to advise the contractor regarding elec socket locations, light fittings, radiator positions, wall finishes etc.

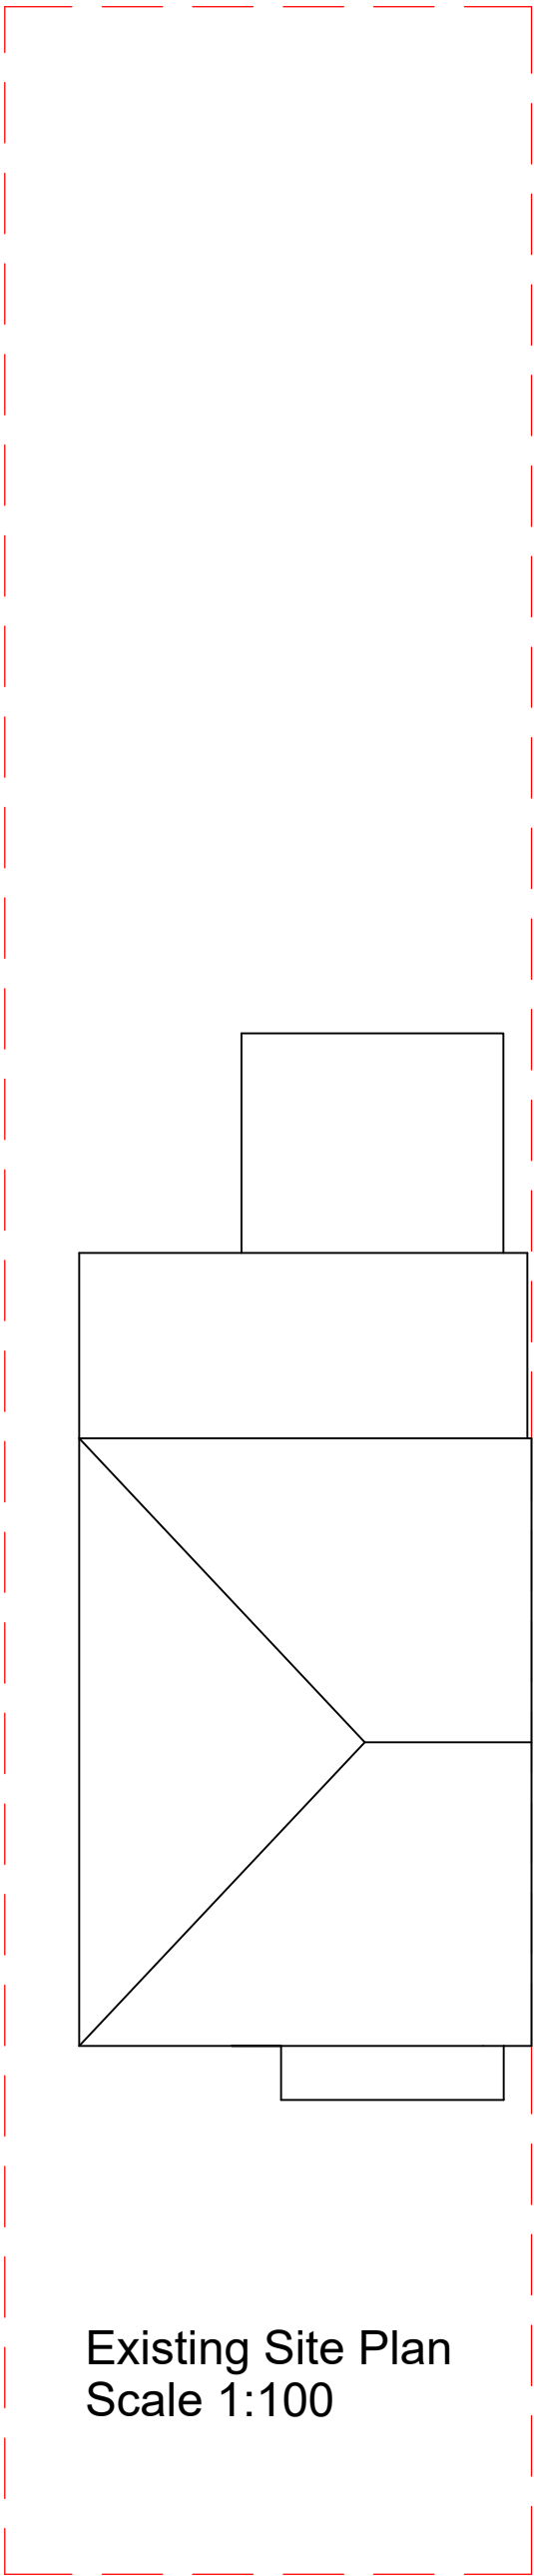

Existing Site Plan
Scale 1:100

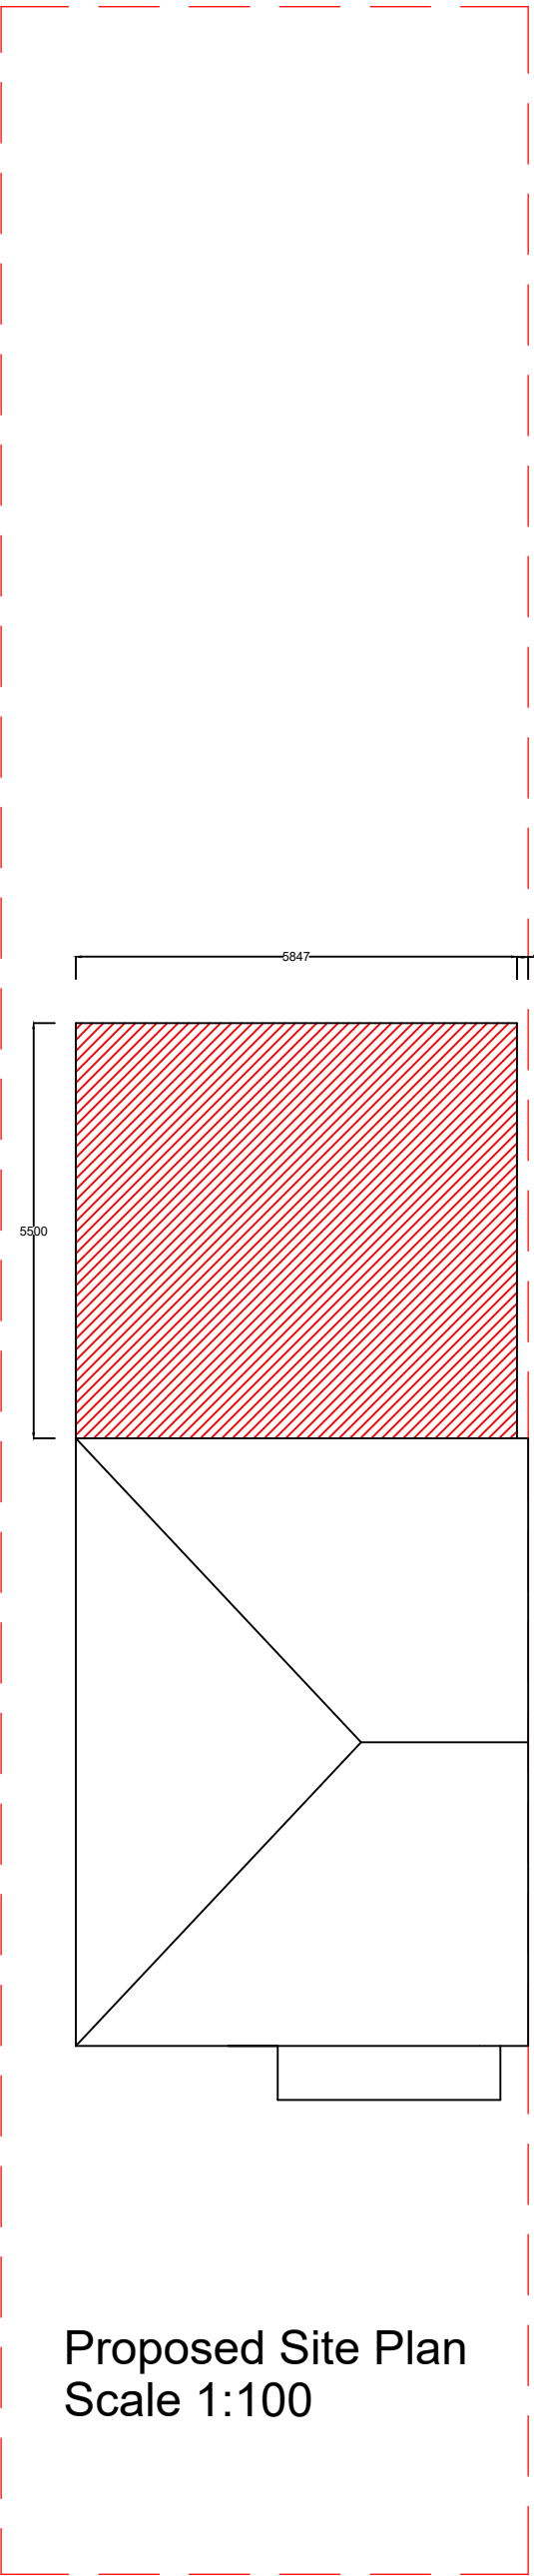

Proposed Site Plan
Scale 1:100

<div><div>plans2build.uk Architectural Design</div></div> <div>52 Monks Drive Formby Liverpool L37 6DW</div> <div>Tel: 078911 900 600 Email: mark@plans2build.uk Web: plans2build.uk</div>		
Project	Existing and Proposed Plans: Single Storey Rear Extension	
Title	9 Courtenay Ave Liverpool L22 7RG	
scale	1:100 @ A2	Revision
date	May 2021	
drawing no.	02	