




+00 Existing Ground Floor
1 : 50

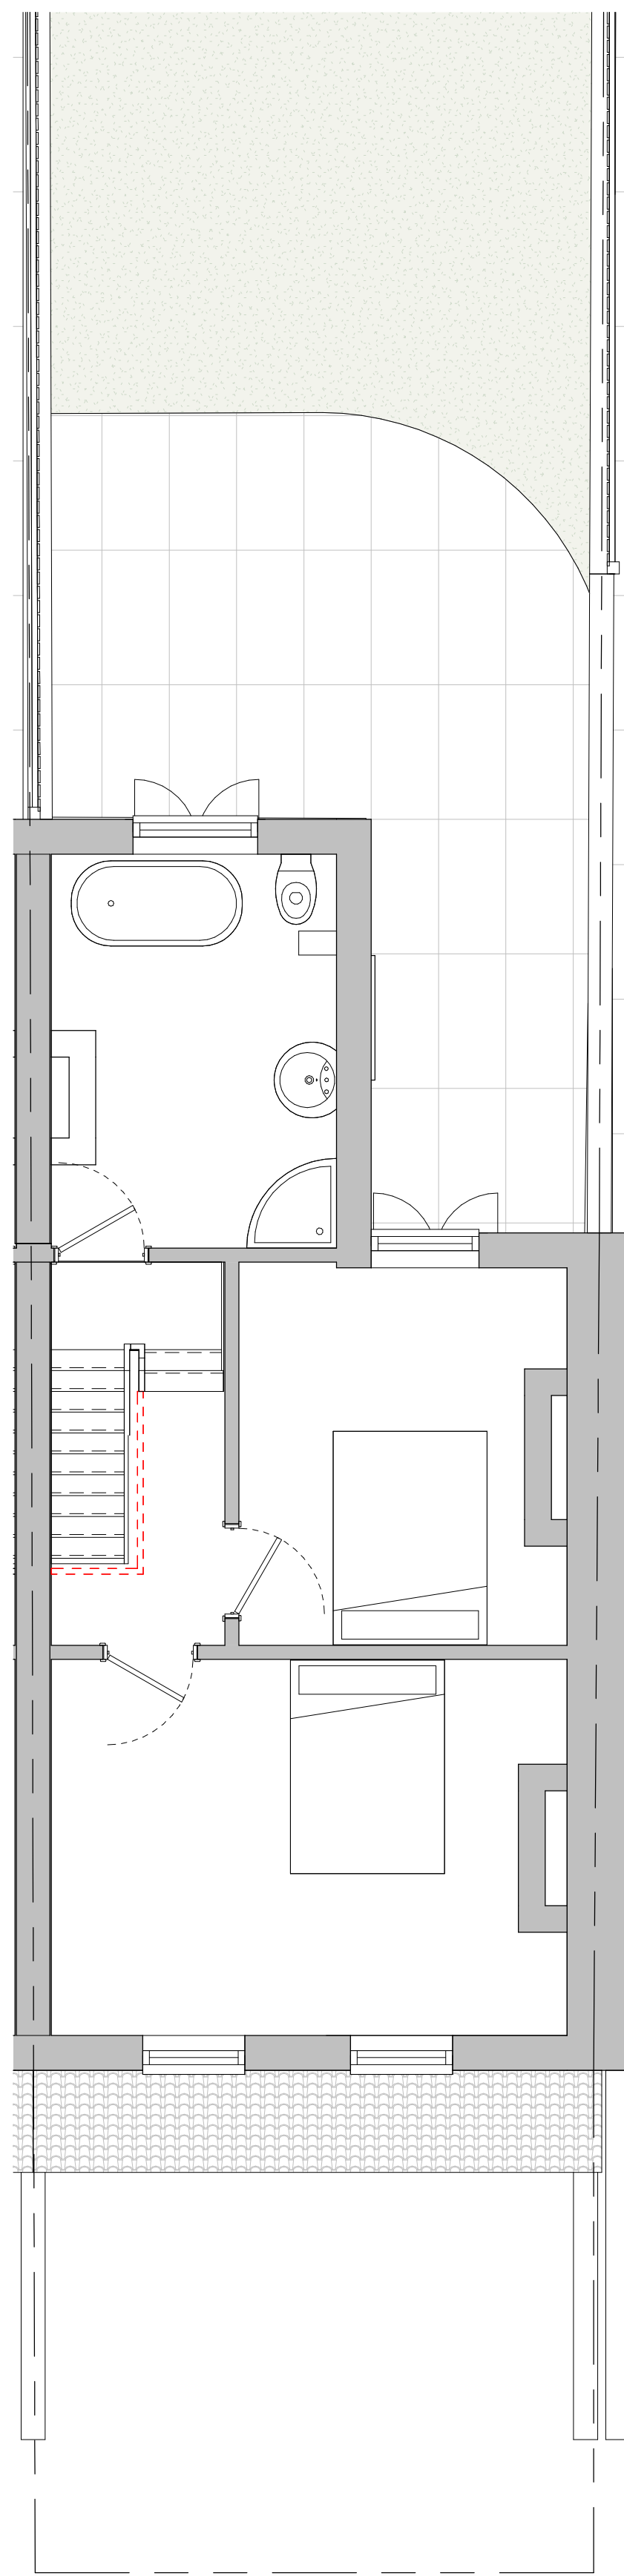

+01 Existing First Floor
1 : 50

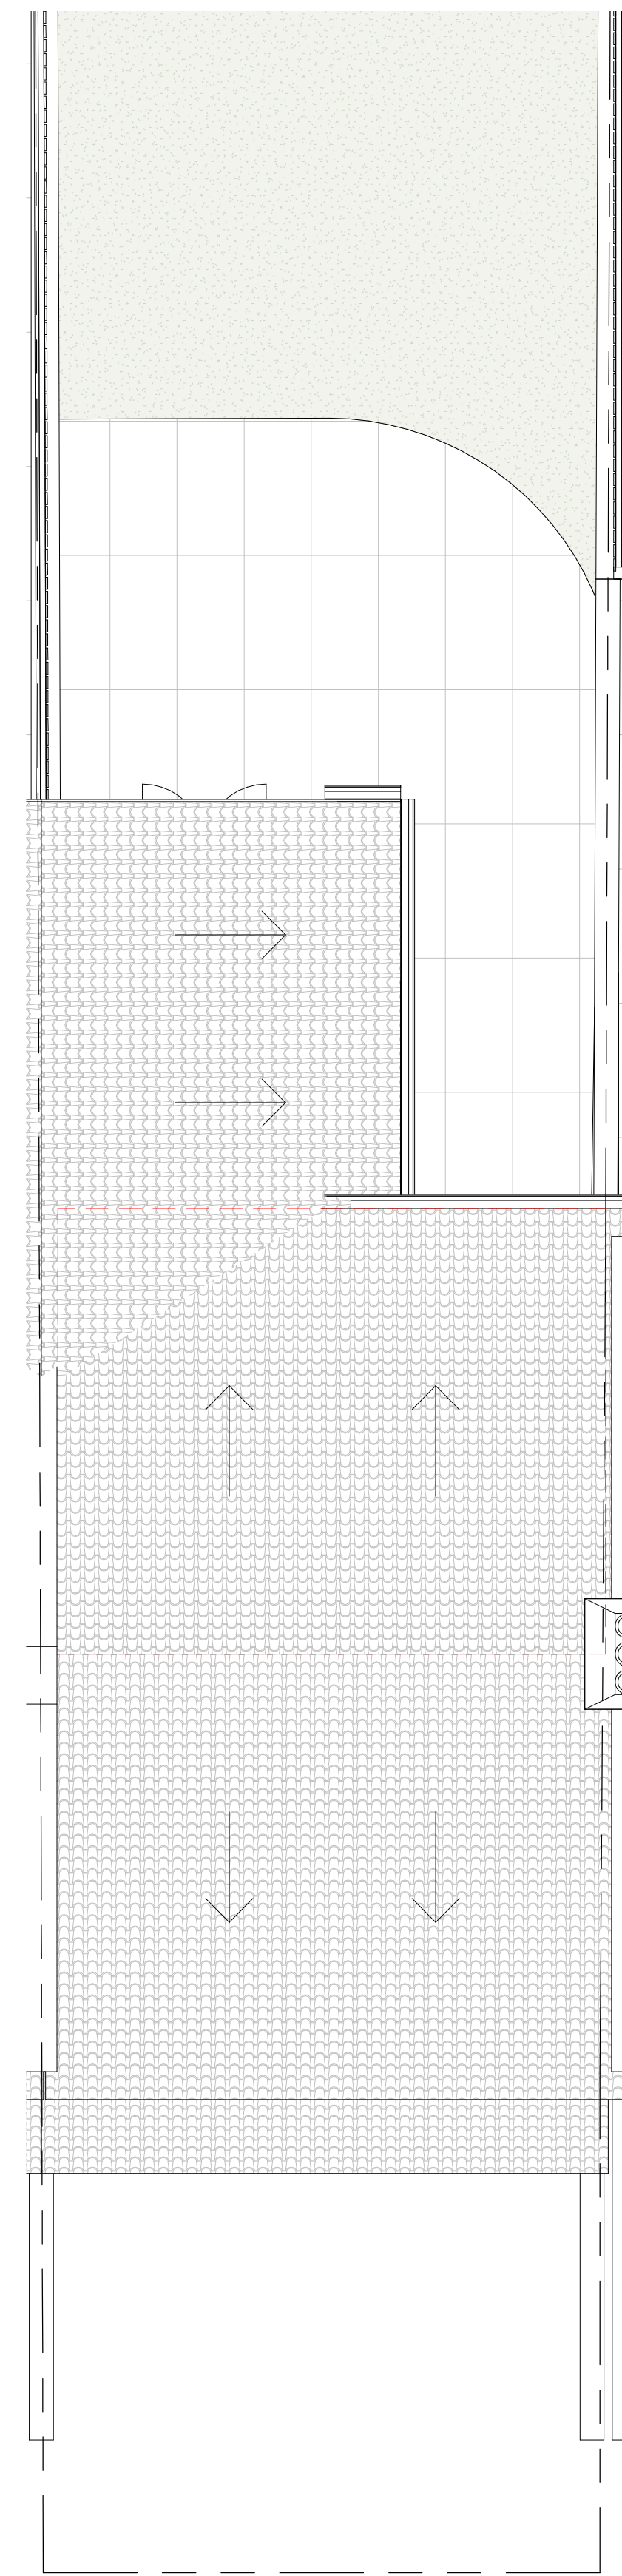


+RP Existing Roof Plan
1 : 50

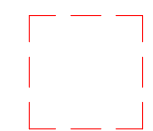 To be removed/
demolished

CDM 2015 Health & Safety Information

This information relates only to 'Significant Hazards' identified on this drawing and is to be read in conjunction with the Designer's Risk Assessment Register.

© ZEDesigns - No dimensions to be scaled from drawing except for the purposes of Planning Applications. The contractor should check all dimensions on site. It is the contractor's responsibility to ensure compliance with Building Regulations.

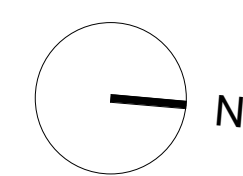

Job Title
71 Norway Street, Brighton

Drawing Title
Existing Floor Plans

Scale
1:50 @ A1 / 1:100 @ A3

0 1 2 3 4 5
meters

Drawn
JZ

Checked
ZED

Date
20.05.21

Project
1019

Drawing No
PA 0100

Rev
P2

Status

PRELIMINARY

Rev	Date	Revision Details	Dr	Ch
P2	28.05.21	Planning Permission Submission	ZE D	JZ
P1	10.05.21	First Issue for Clients Comments	ZE D	JZ

